

B56 Bisi  
Napoli

Progetto - Pianta piano terra  
17/06/2022


02  
97\_1.5\_FS.pln

Formato A3


Scala 1:50

**LEGENDA**

	<b>m<sup>2</sup></b>
01. Bar	14,4
02. Sala	31,5
03. Cucina	13,2
	<b>59,1 m<sup>2</sup></b>

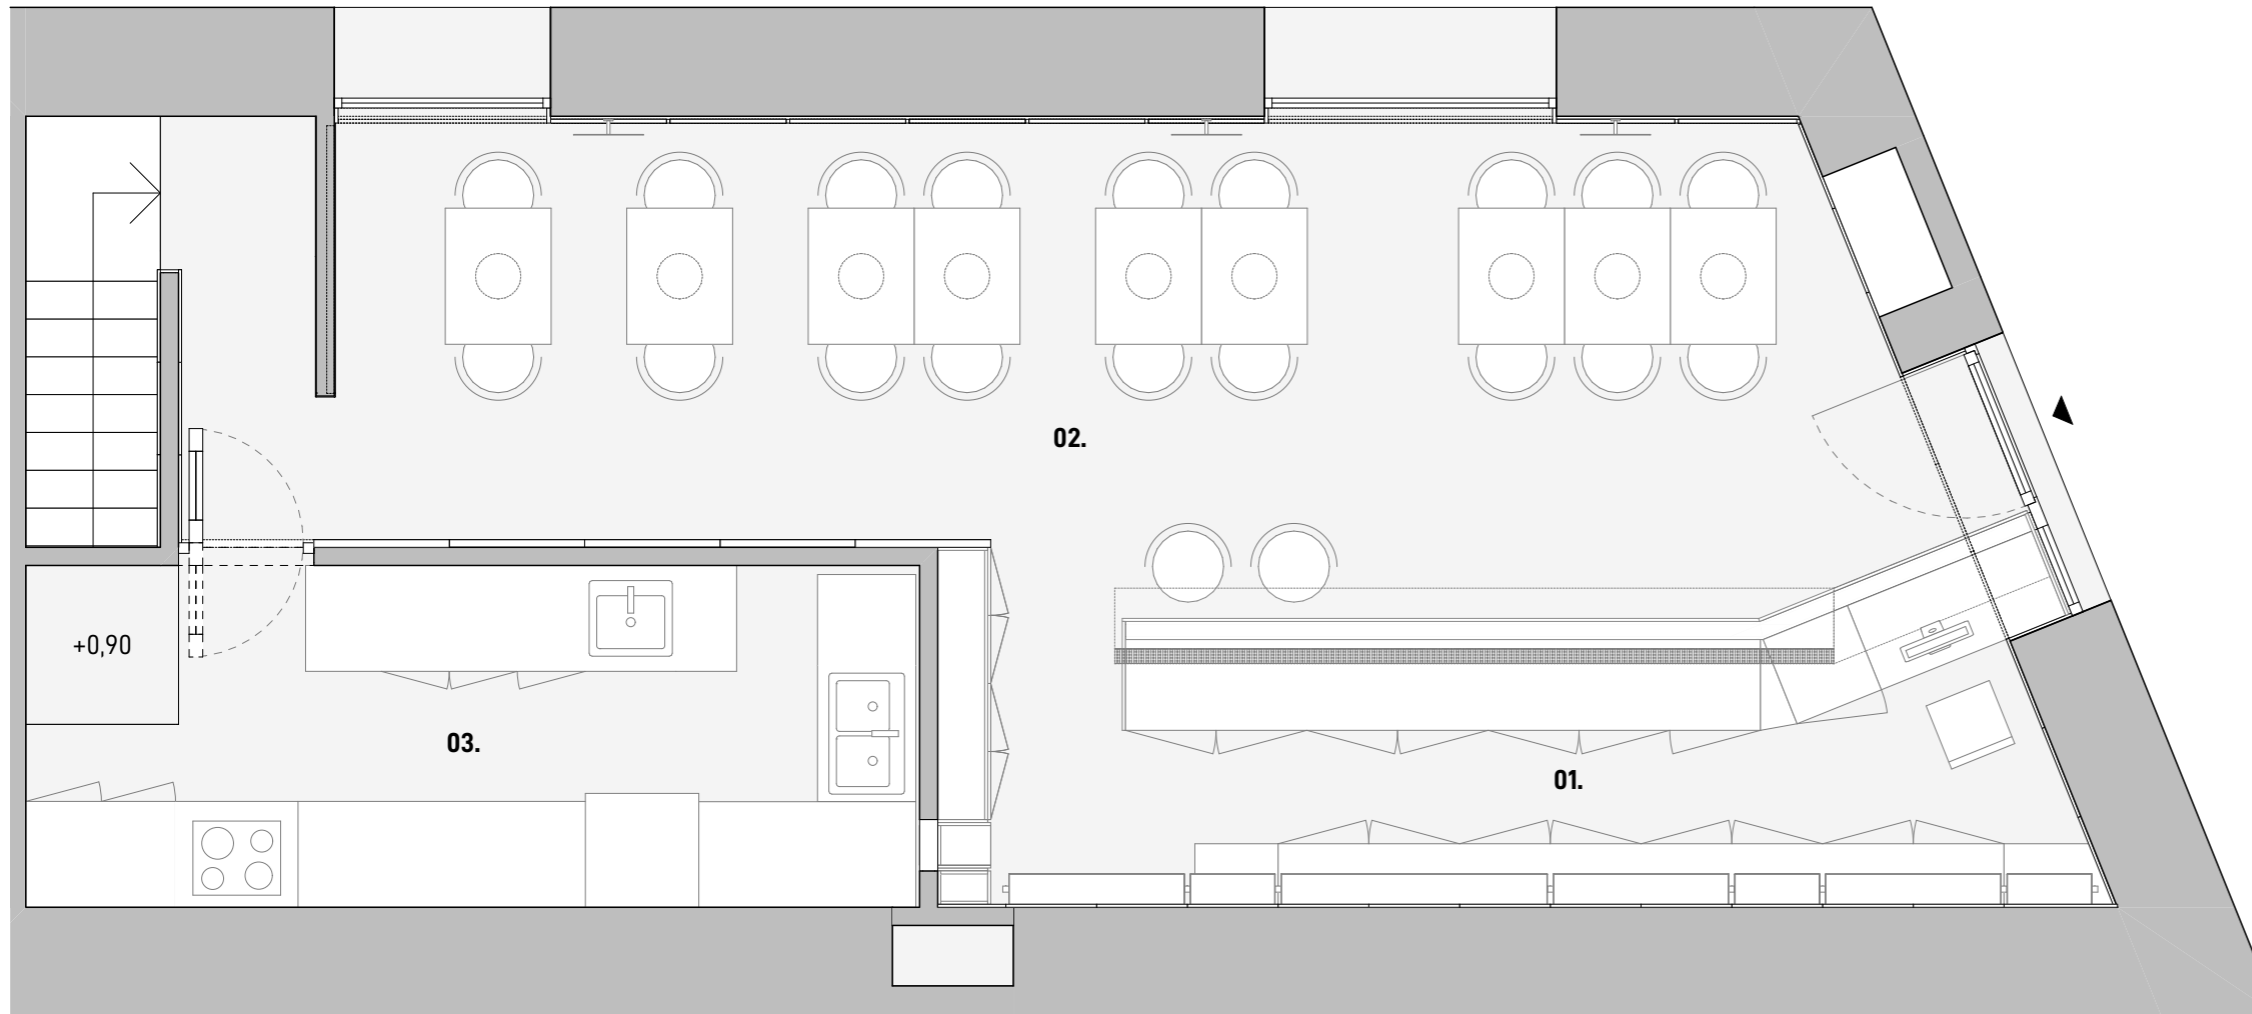

Pianta piano terra

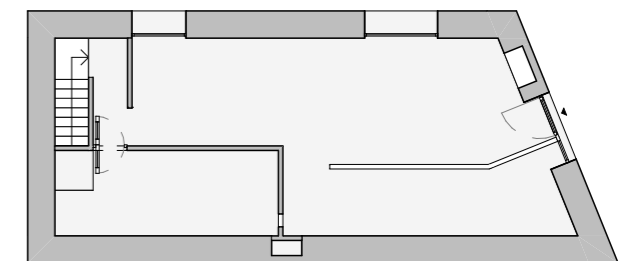

**FADD ARCHITECTS**

C.so meridionale 7 | 80143 Napoli | Italia  
faddarchitects.com | info@faddarchitects.com

B56 Bisi  
Napoli

Progetto - Pianta piano interrato  
17/06/2022


02  
97\_1.5\_FS.pln

Formato A3


Scala 1:50

**LEGENDA**

	<b>m<sup>2</sup></b>
04. Sala	32,0
05. Bagni	25,5
	<b>57,5 m<sup>2</sup></b>

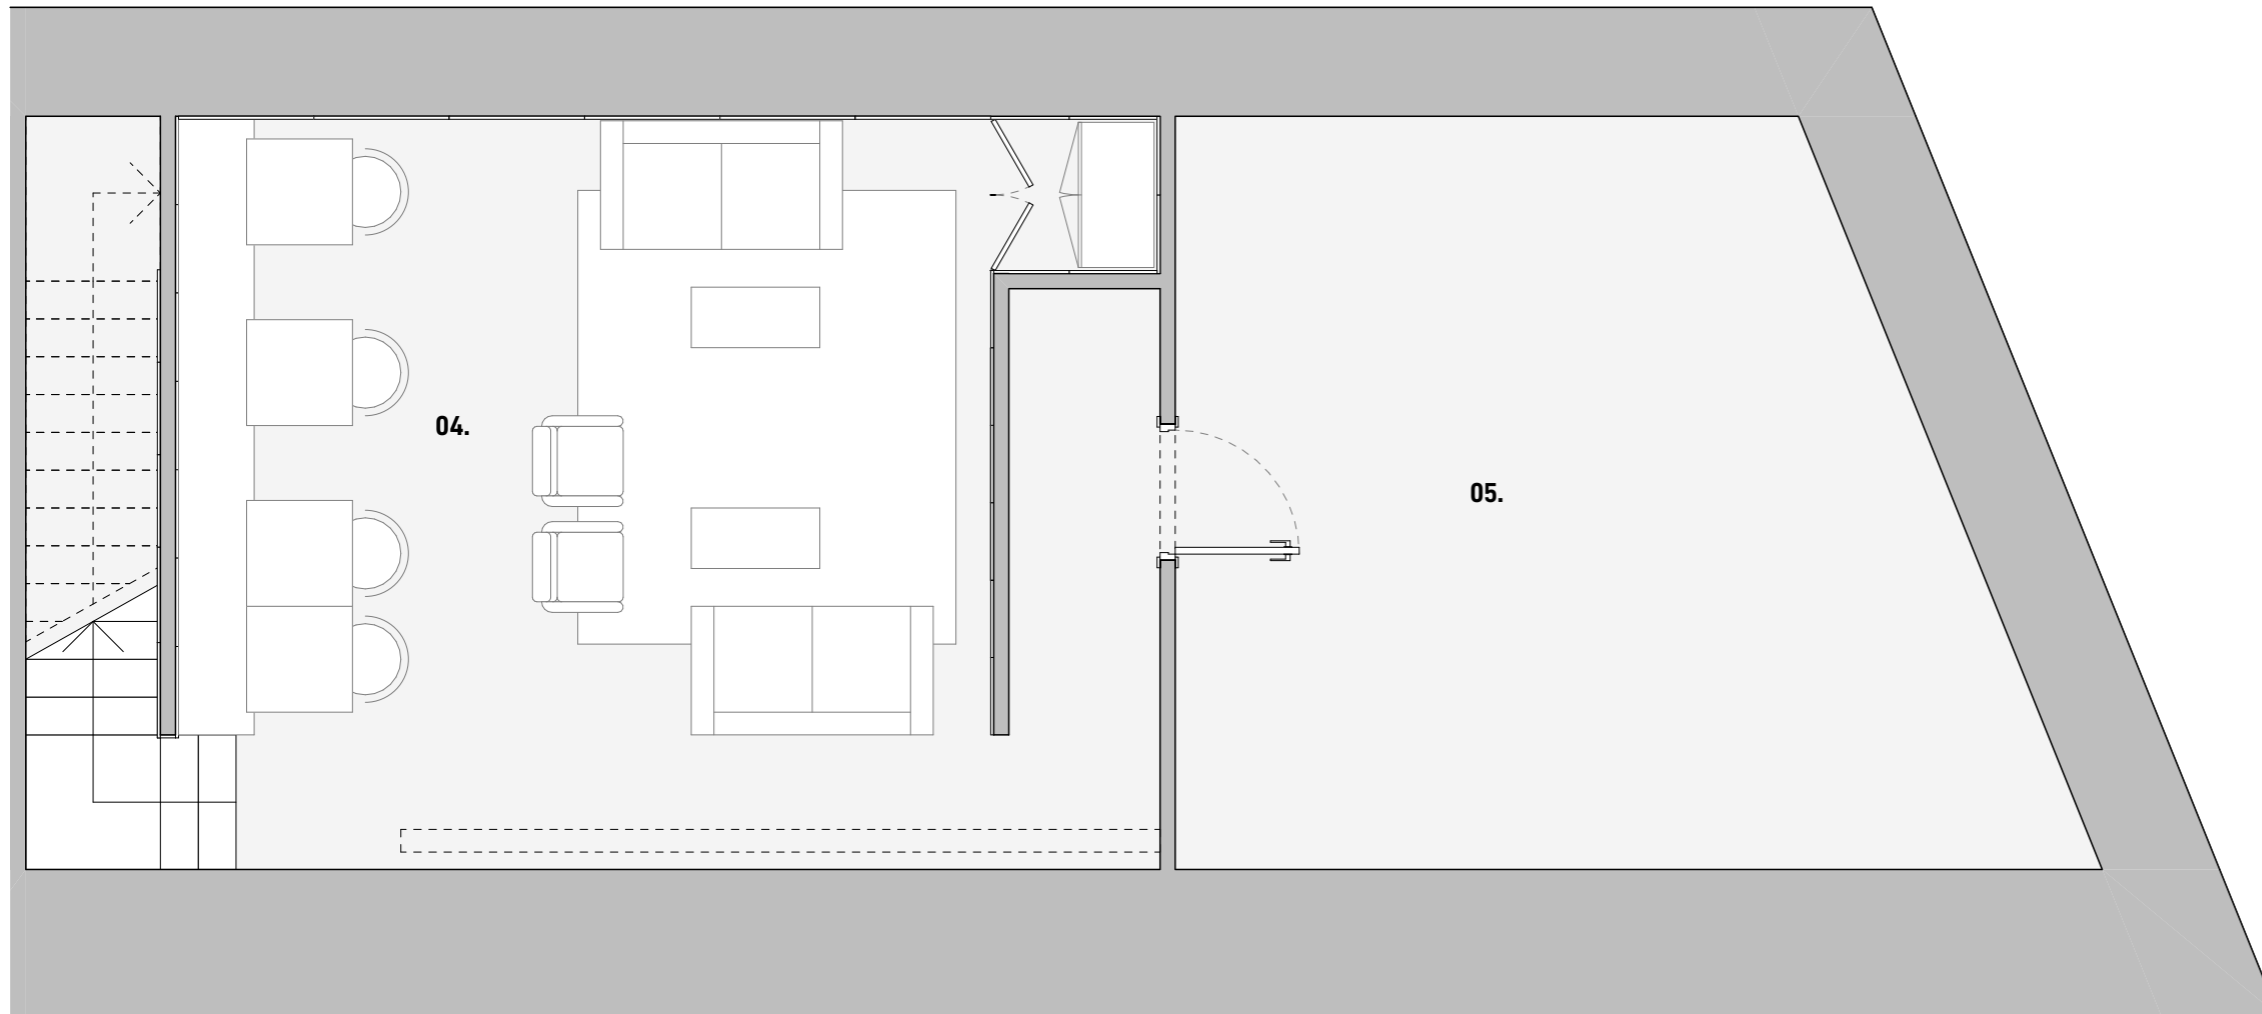

Pianta piano interrato

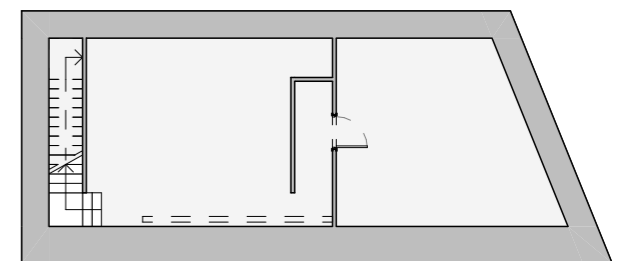

**FADD ARCHITECTS**

C.so meridionale 7 | 80143 Napoli | Italia  
faddarchitects.com | info@faddarchitects.com