






Fougeron Architecture  
431 Tehama street, suite 1  
San Francisco, CA 94103  
p: 415.641.5744  
f: 415.282.6434

LOUVET RESIDENCE


825 Orienta Ave  
Mamaroneck, NY

client: Christine Louvet

consultants:

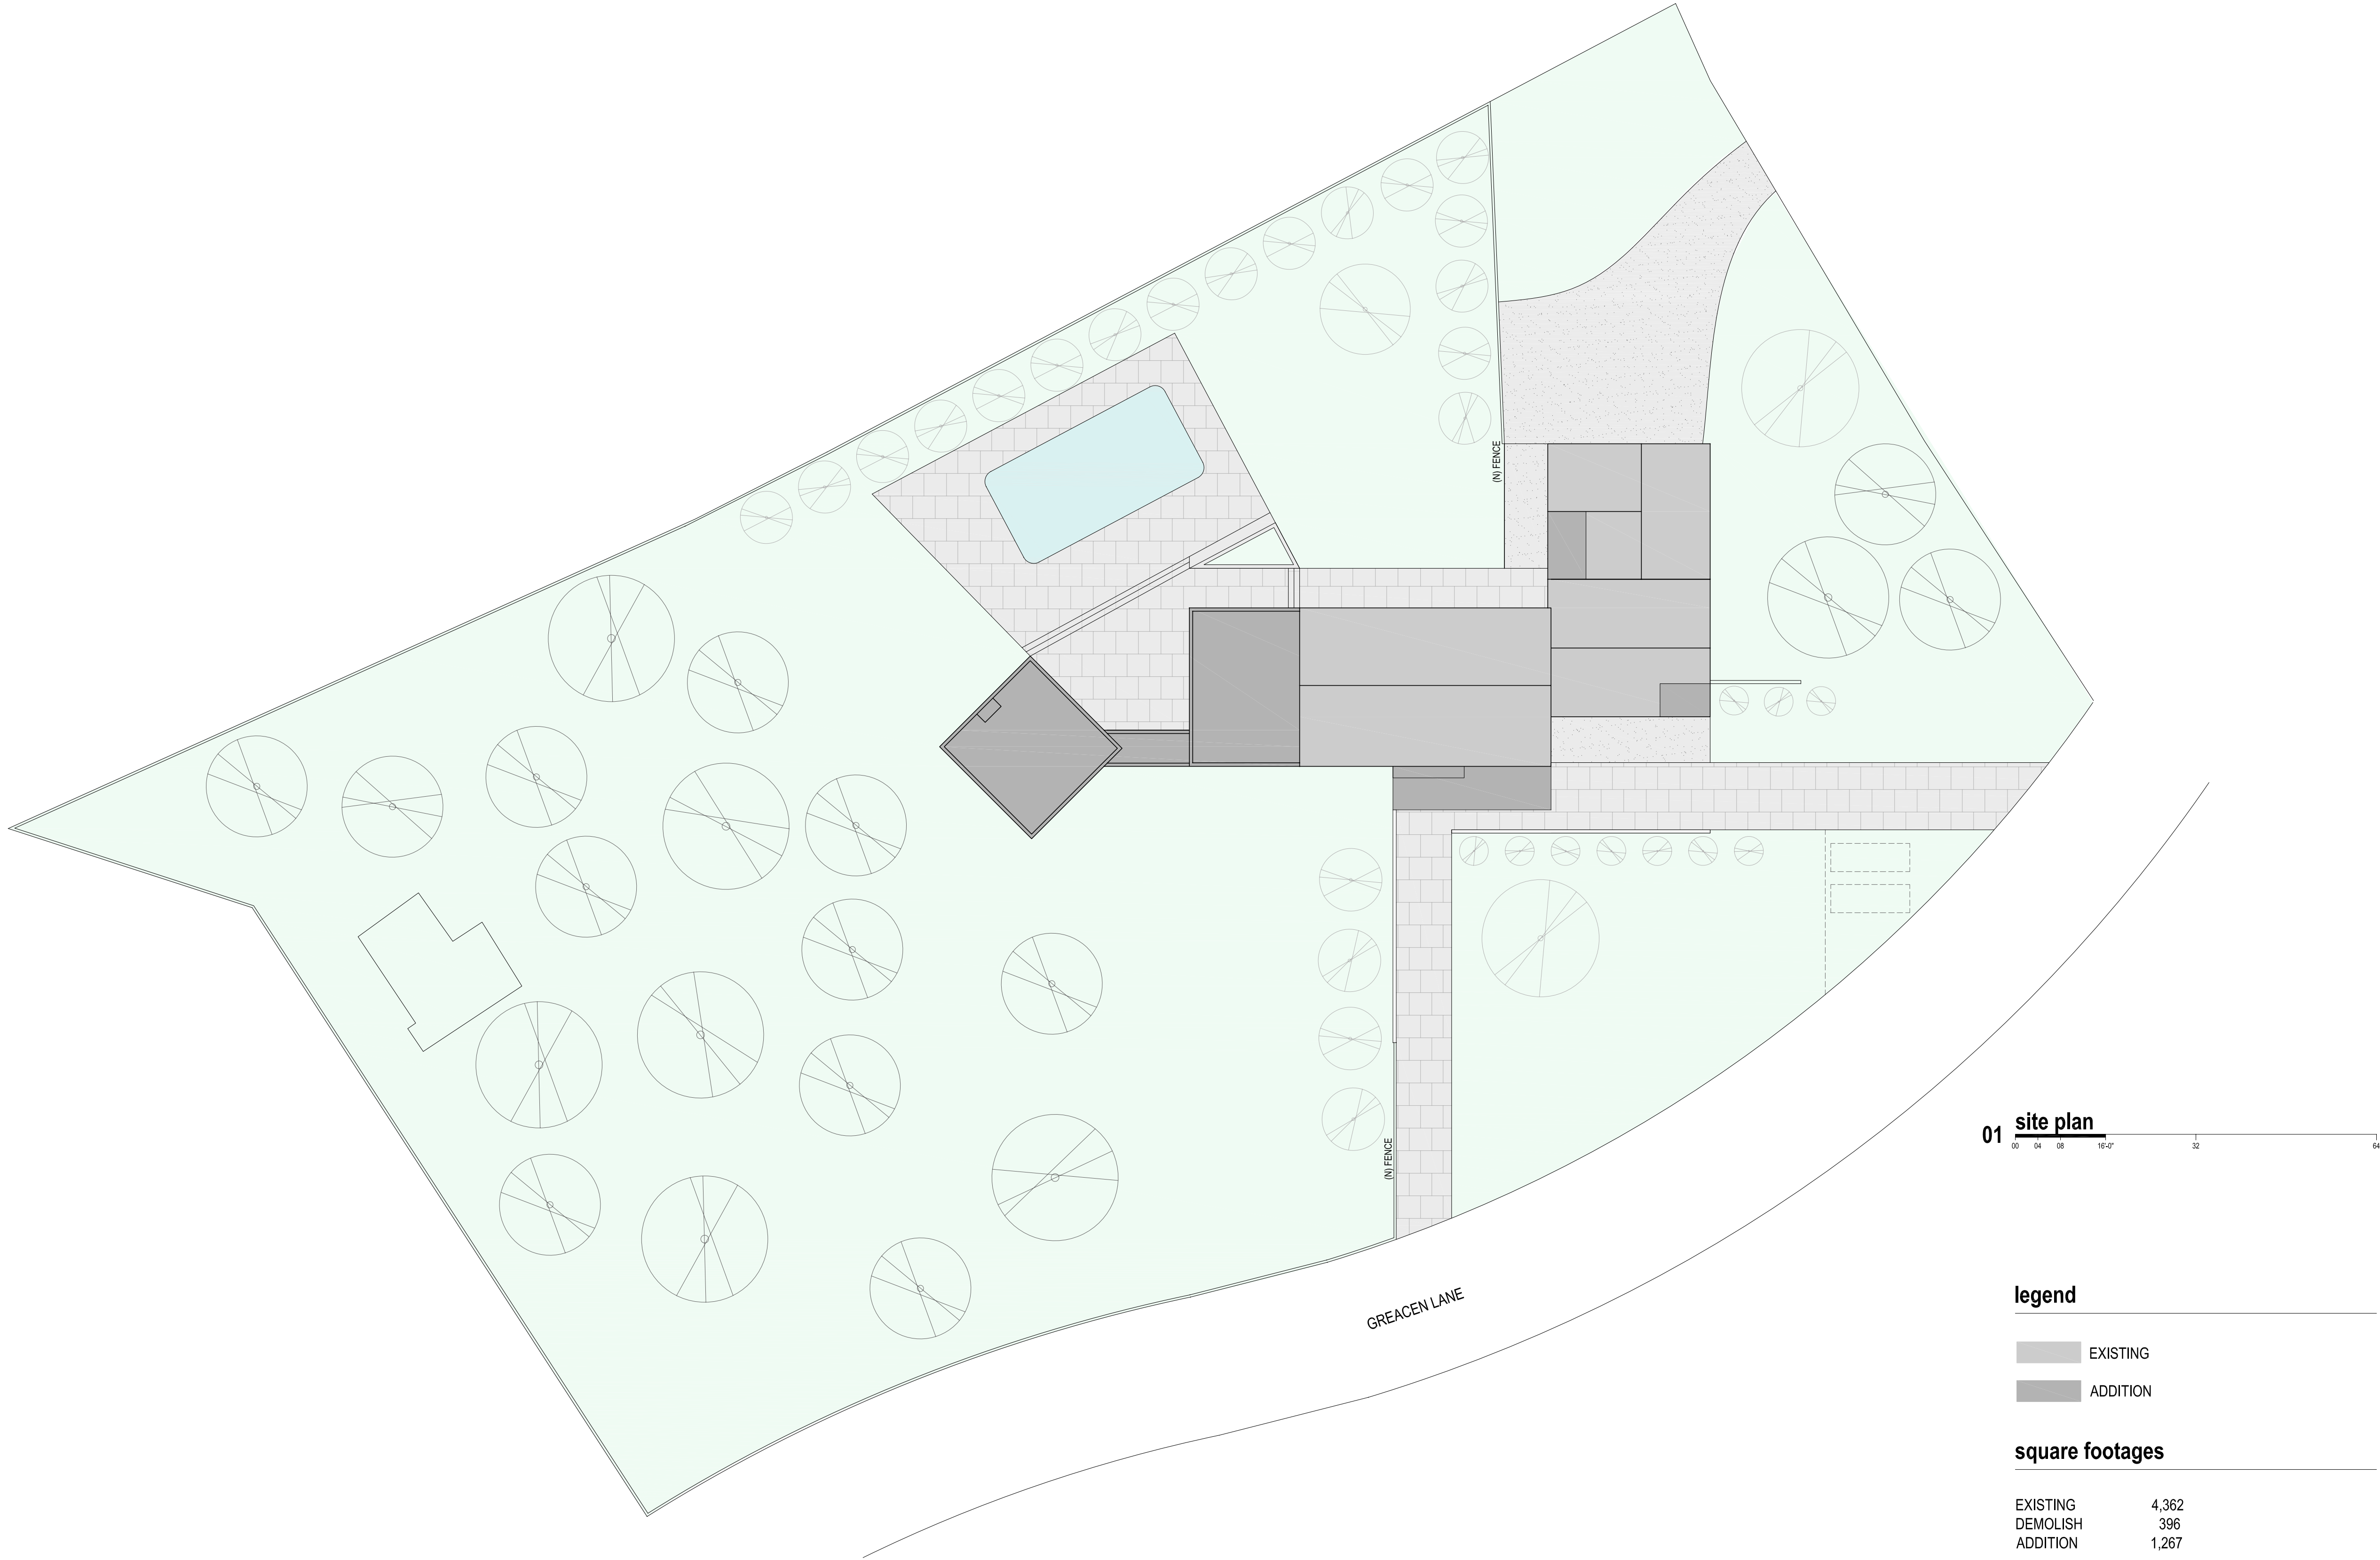


| no: | date:    | issue:            |
|-----|----------|-------------------|
| -   | 25.08.11 | conceptual design |

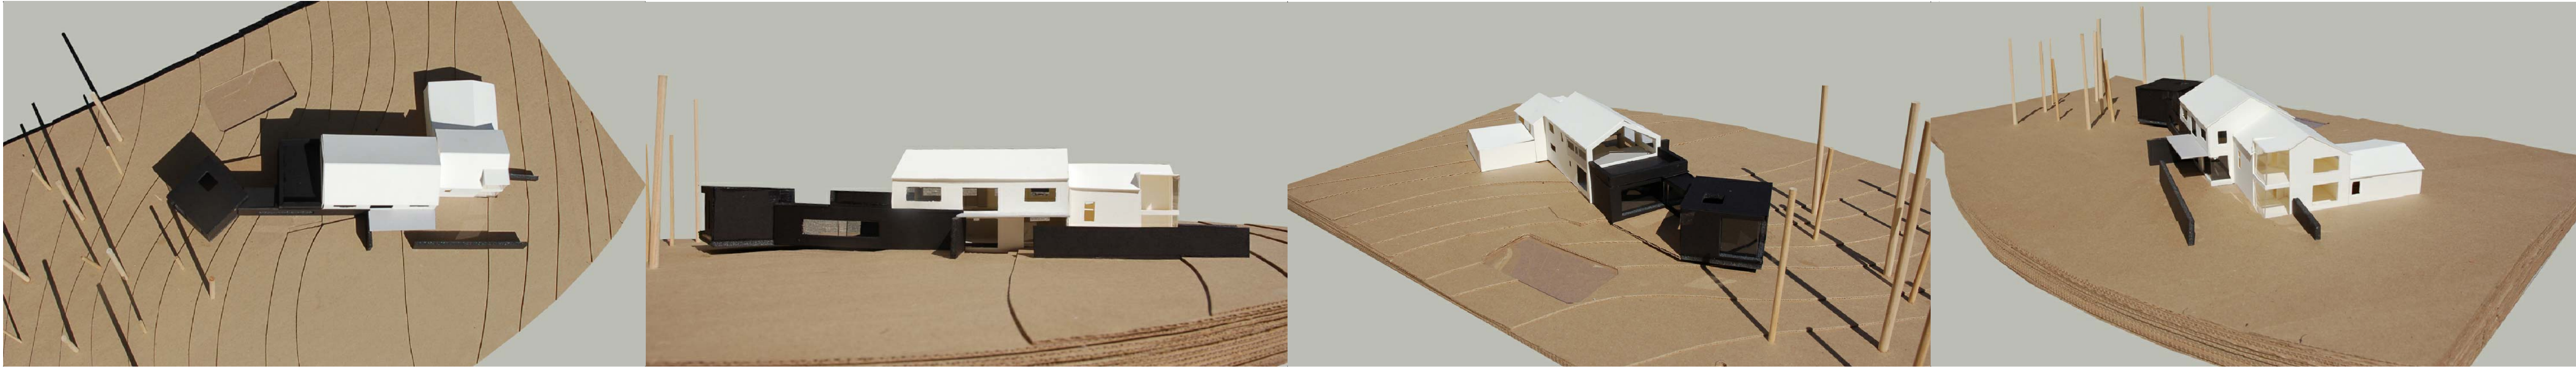

option C  
site plan

A0.01

 

scale: 1/16" = 1'-0"

project name: Louvet Residence

project number: 20115

All drawings and written material appearing herein constitute original and unpublished work of the architect and may not be duplicated, used, or disclosed without written consent of the architect.



01 1st floor plan

legend

- (E) WALL TO REMAIN
- (N) WALL

Fougeron Architecture  
431 Tehama street, suite 1  
San Francisco, CA 94103  
p: 415.641.5744  
f: 415.282.6434

LOUVET RESIDENCE


825 Orienta Ave  
Mamaroneck, NY

client: Christine Louvet

consultants:

|     |          |                   |
|-----|----------|-------------------|
| no: | date:    | issue:            |
| -   | 25.08.11 | conceptual design |

option C  
floor plan

 

A0.02

scale: 1/8" = 1'-0"

project name: Louvet Residence

project number: 20115

All drawings and written material appearing herein constitute original and unpublished work of the architect and may not be duplicated, used, or disclosed without written consent of the architect.


Fougeron Architecture  
431 Tehama street, suite 1  
San Francisco, CA 94103  
p: 415.641.5744  
f: 415.282.6434

LOUVET RESIDENCE


825 Orienta Ave  
Mamaroneck, NY

client: Christine Louvet

consultants:

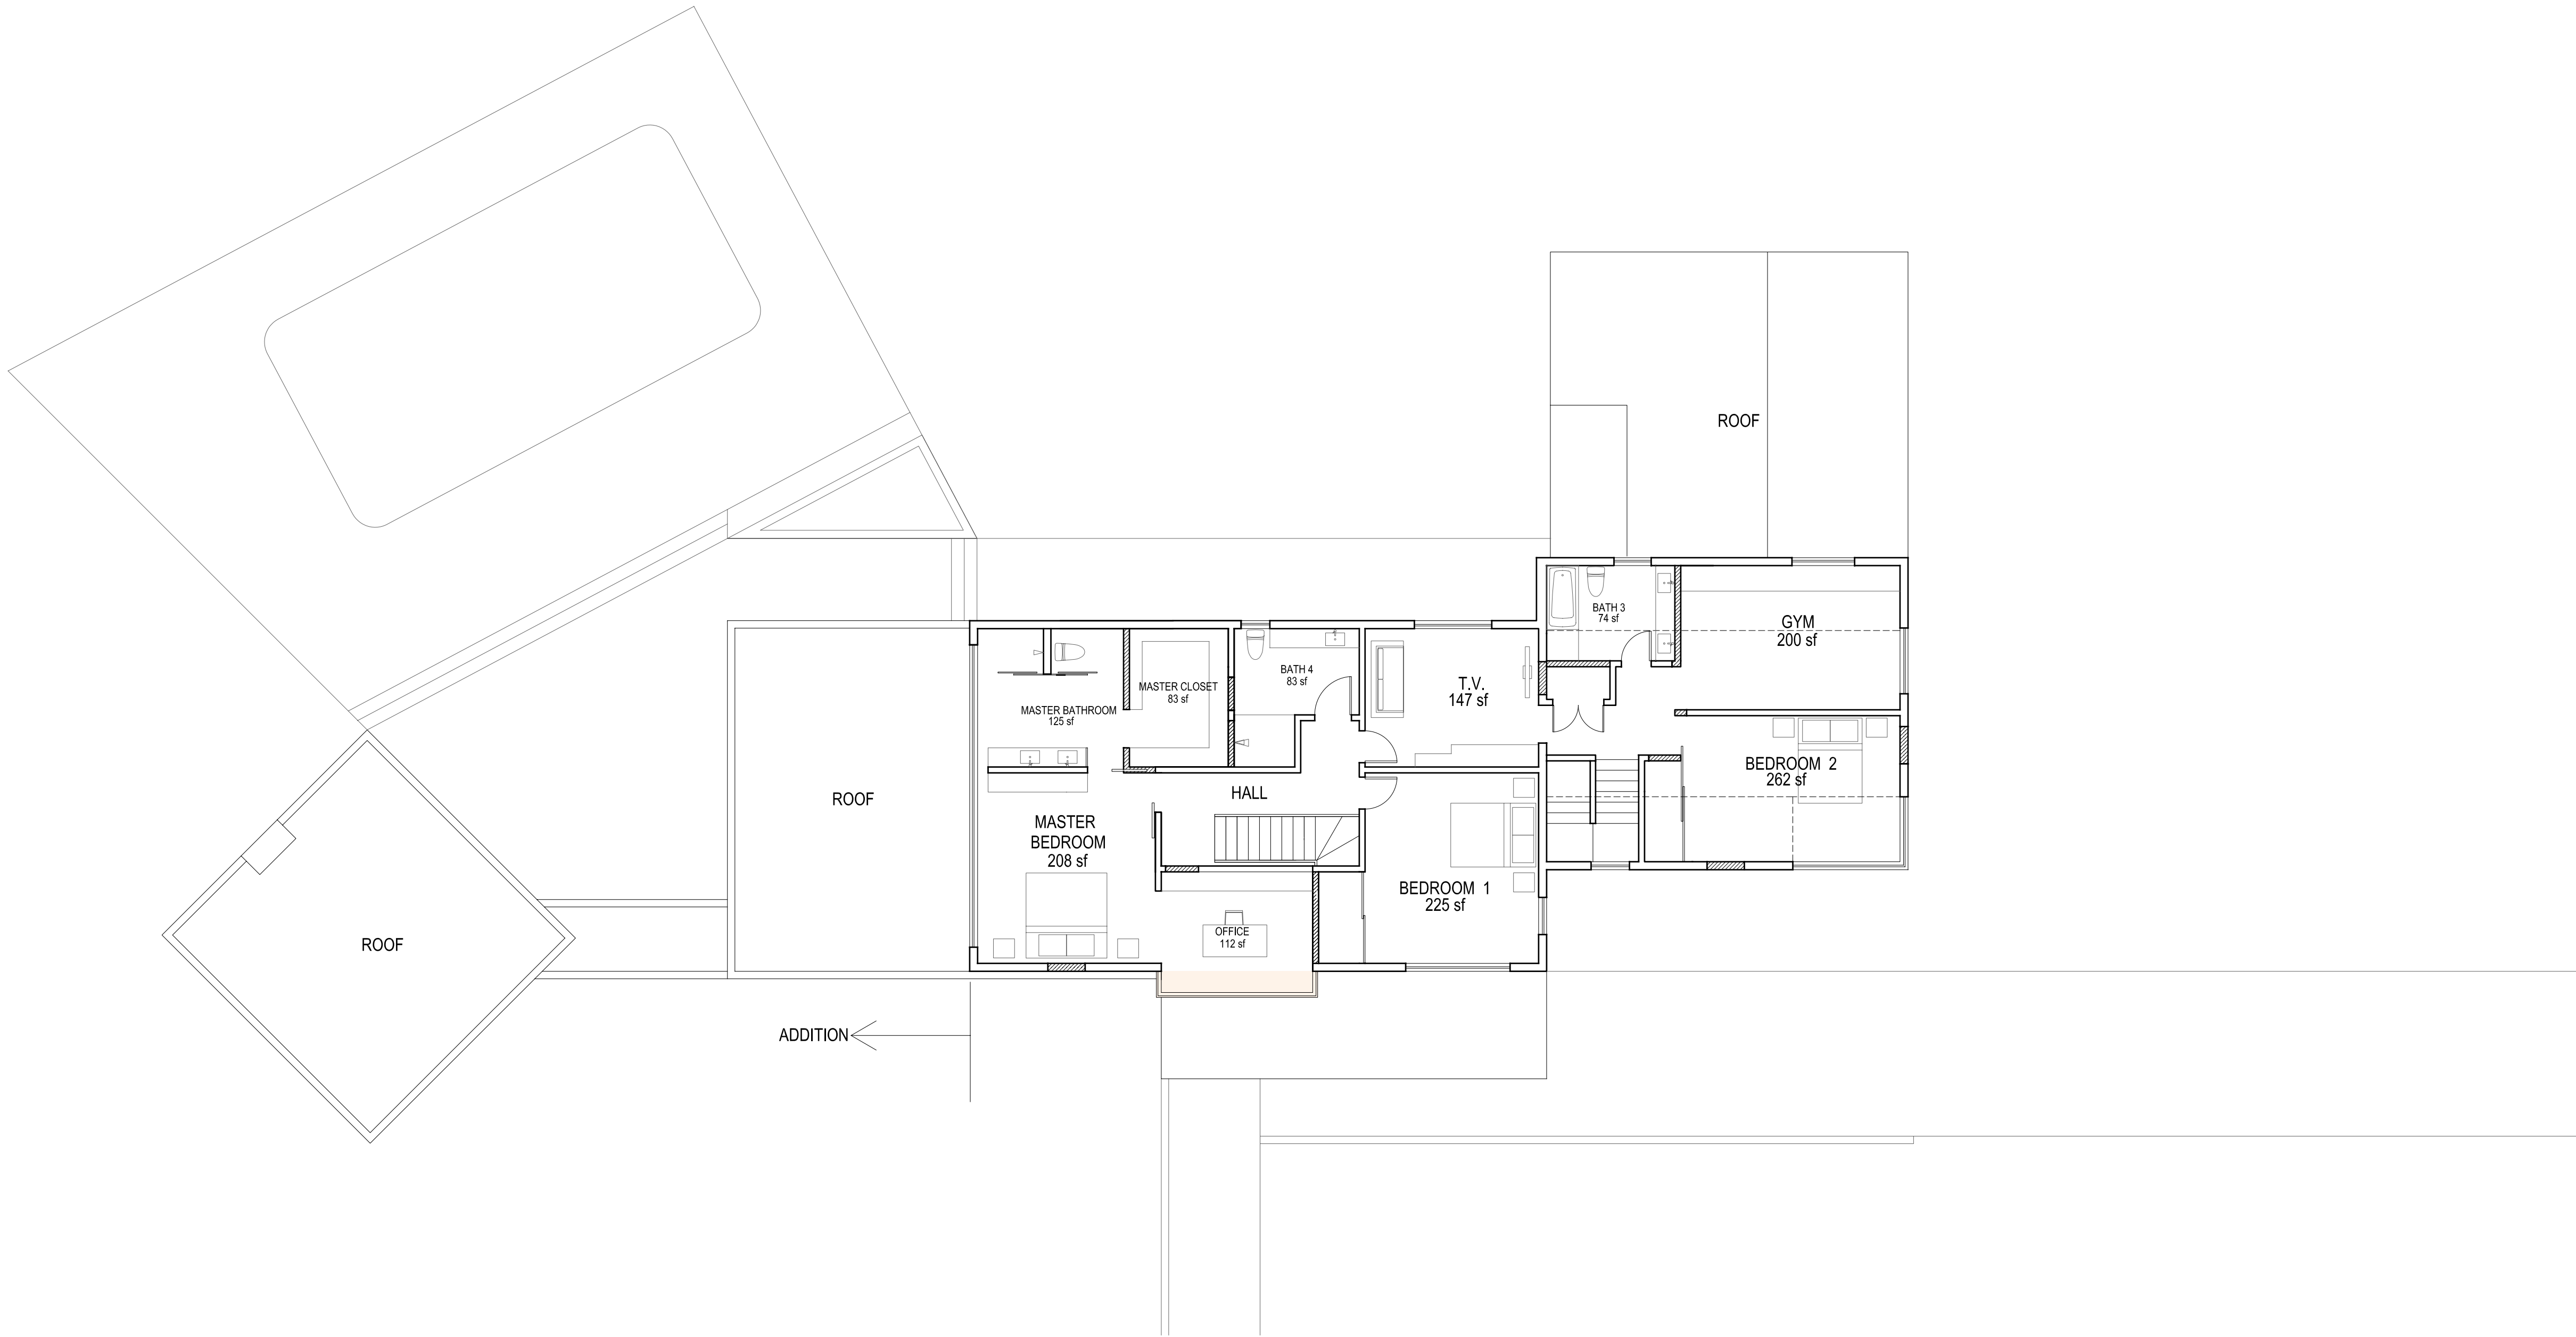

01 2nd floor plan

 


legend

- (E) WALL TO REMAIN
- (N) WALL

| no: | date:    | issue:            |
|-----|----------|-------------------|
| -   | 25.08.11 | conceptual design |

option C  
floor plan

 

A0.03

scale: 1/8" = 1'-0"

project name: Louvet Residence

project number: 20115

All drawings and written material appearing herein constitute original and unpublished work of the architect and may not be duplicated, used, or disclosed without written consent of the architect.


Fougeron Architecture  
431 Tehama street, suite 1  
San Francisco, CA 94103  
p: 415.641.5744  
f: 415.282.6434

LOUVET RESIDENCE


825 Orienta Ave  
Mamaroneck, NY

client: Christine Louvet

consultants:

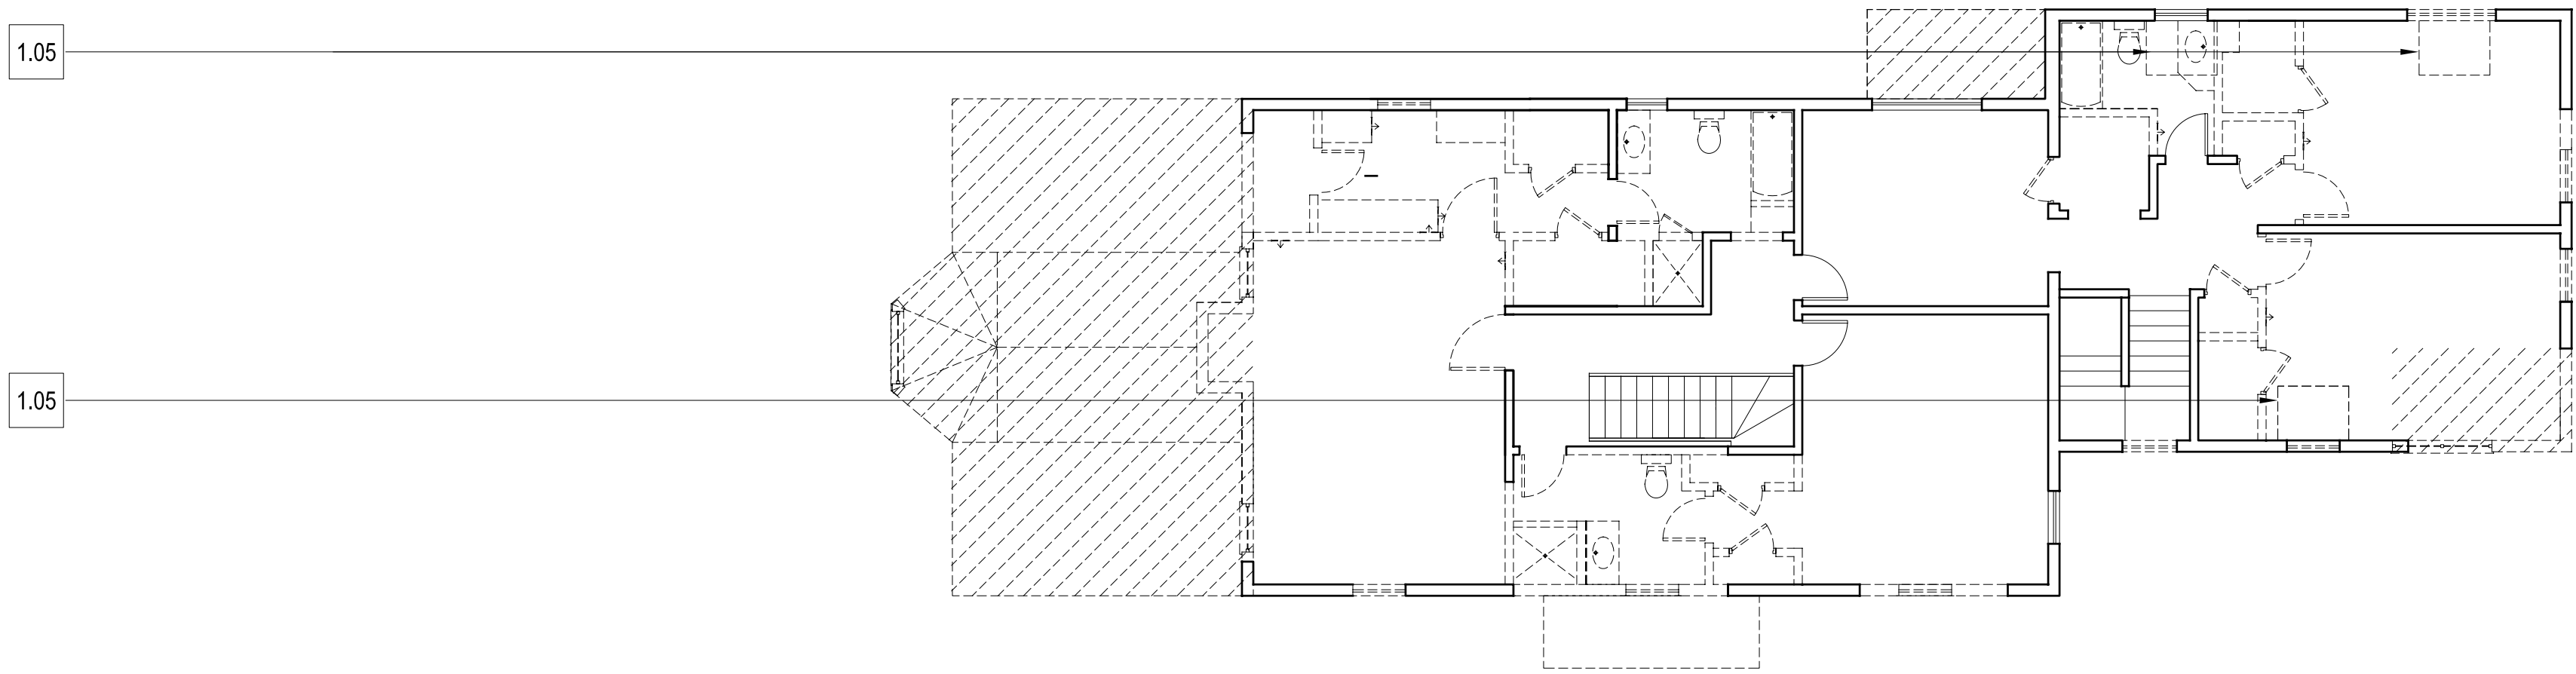

02 2nd floor demo plan

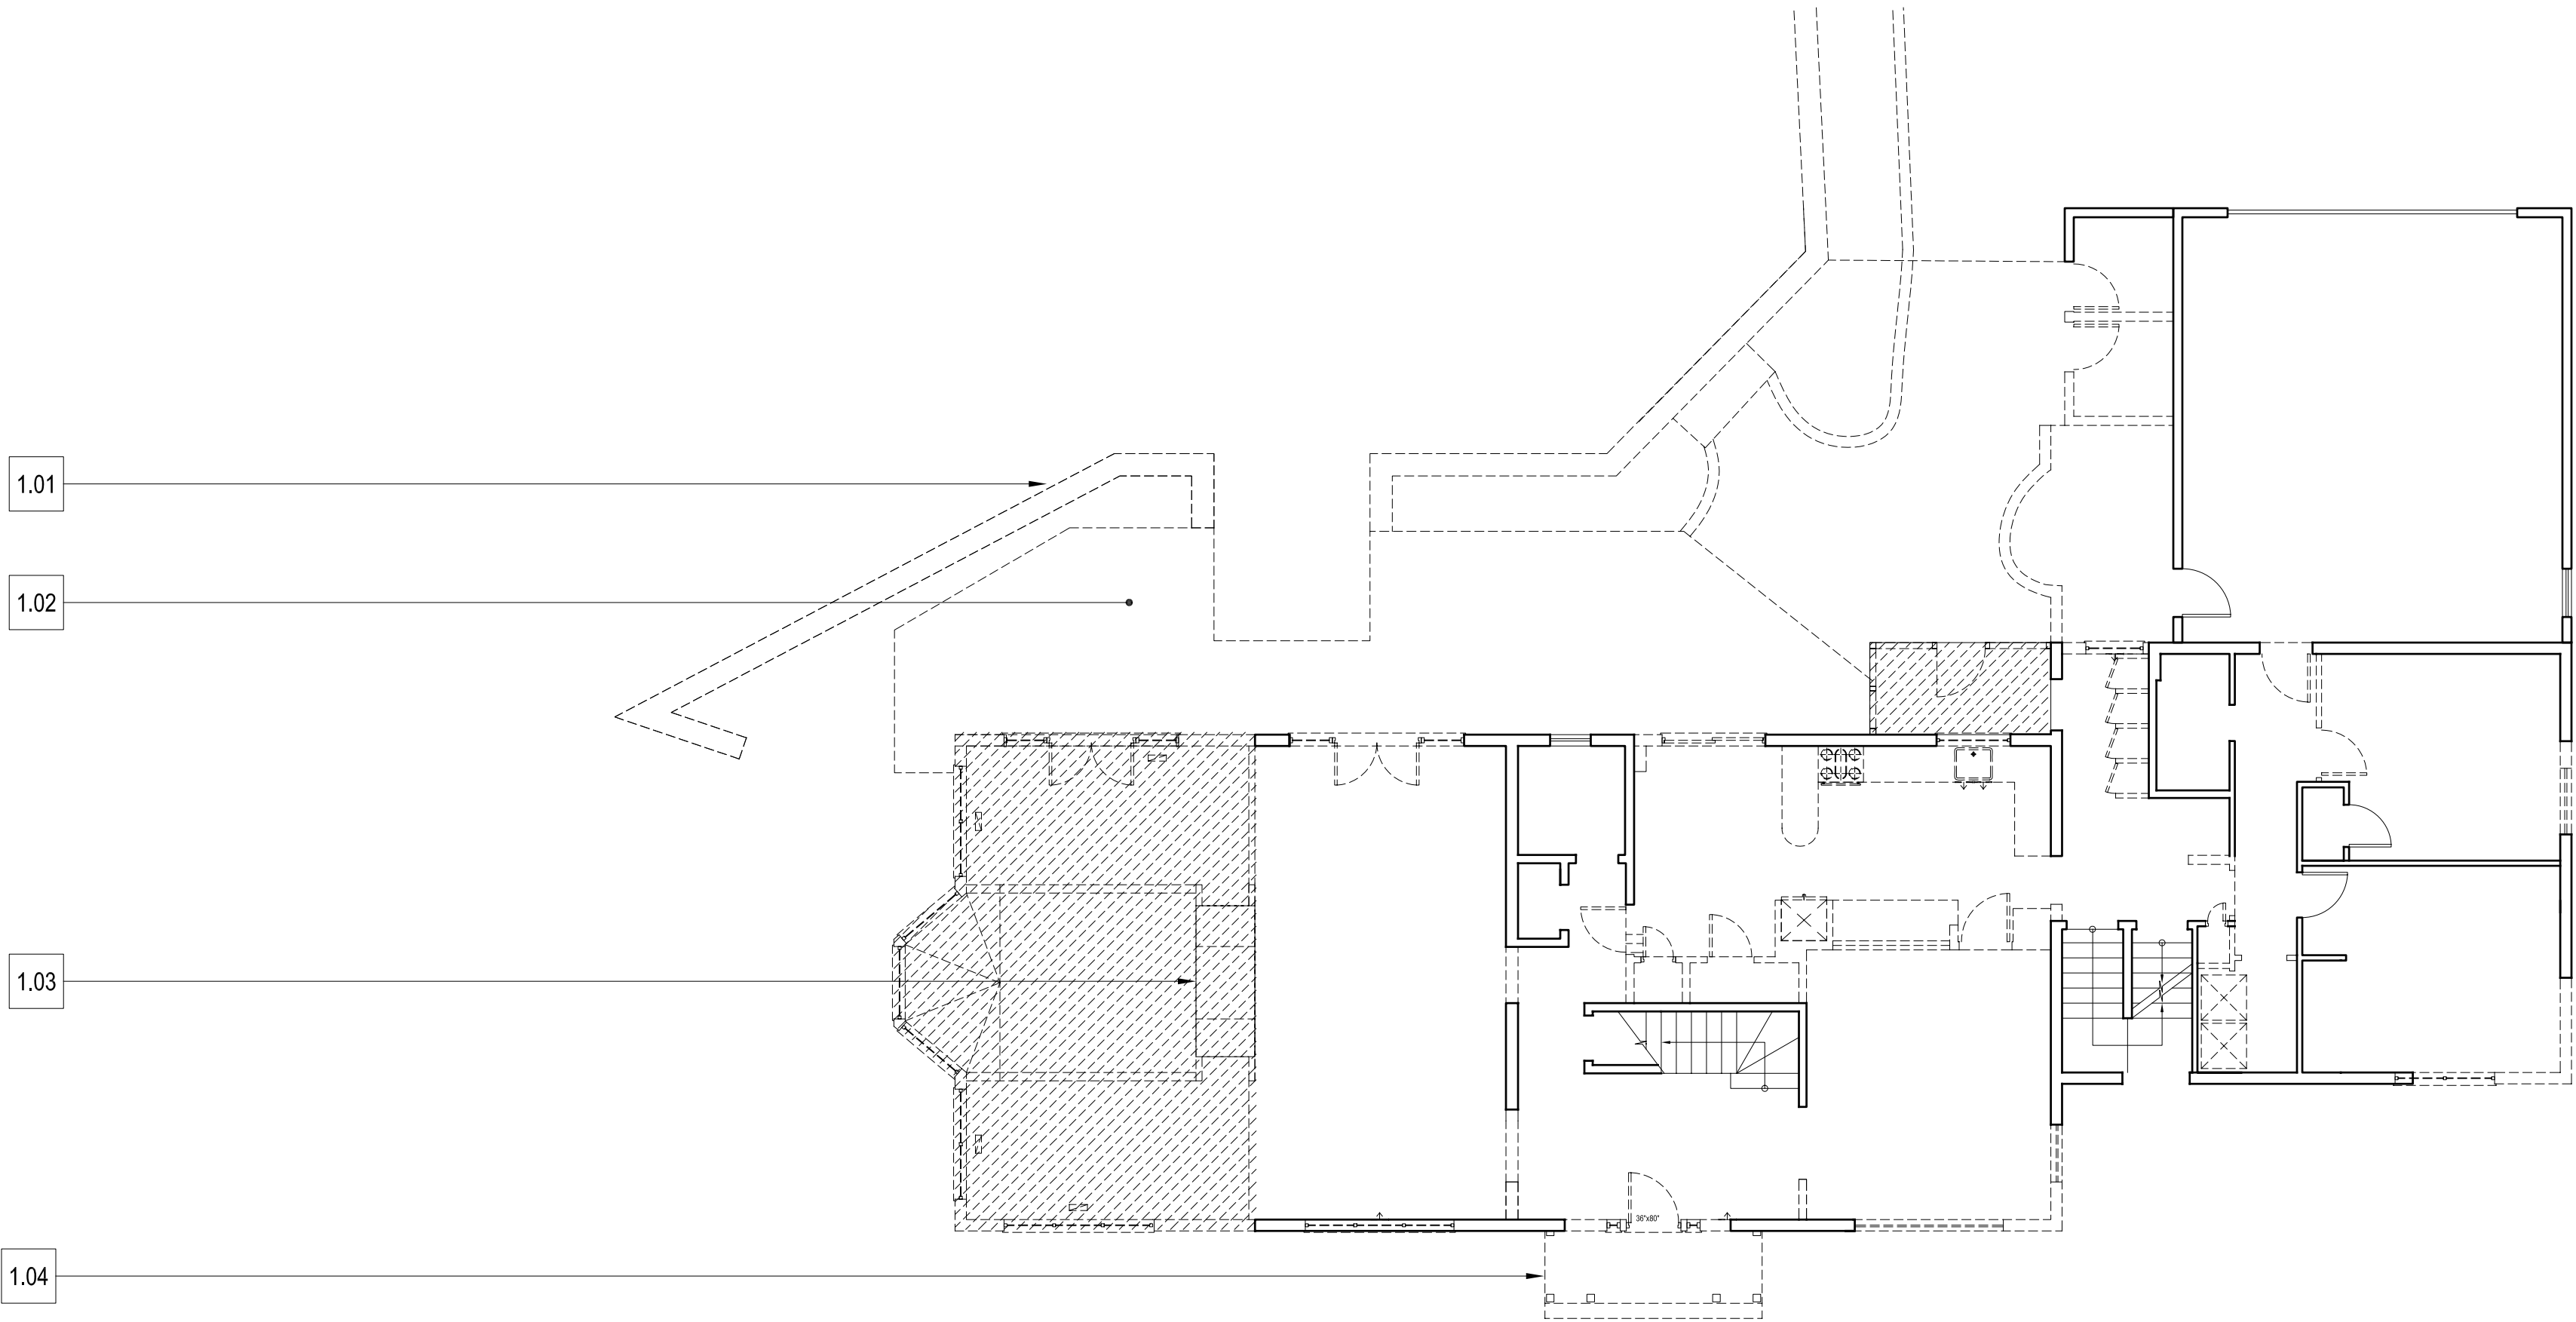

01 1st floor demo plan

demolition notes


- 1.01 REMOVE (E) STONE WALL
- 1.02 REMOVE (E) DECK
- 1.03 REMOVE (E) FIREPLACE
- 1.04 REMOVE (E) PORCH
- 1.05 REMOVE (E) DORMER

legend

- (E) WALL / ITEM TO REMAIN
- REMOVE (E) WALL / ITEM
- REMOVE (E) ROOF, CEILING
- REMOVE (E) FLOOR

| no: | date:    | issue:            |
|-----|----------|-------------------|
| -   | 25.08.11 | conceptual design |

option C  
demo plan

 

scale: 1/8" = 1'-0"

project name: Louvet Residence

project number: 20115

All drawings and written material appearing herein constitute original and unpublished work of the architect and may not be duplicated, used, or disclosed without written consent of the architect.