




TOP CORNER OF WOOD BATTEN  
11' - 3 5/8"

TOP CORNER OF WOOD BATTEN  
10' - 5 3/8"

DECK  
1' - 2 1/4"

DECK  
6 7/8"

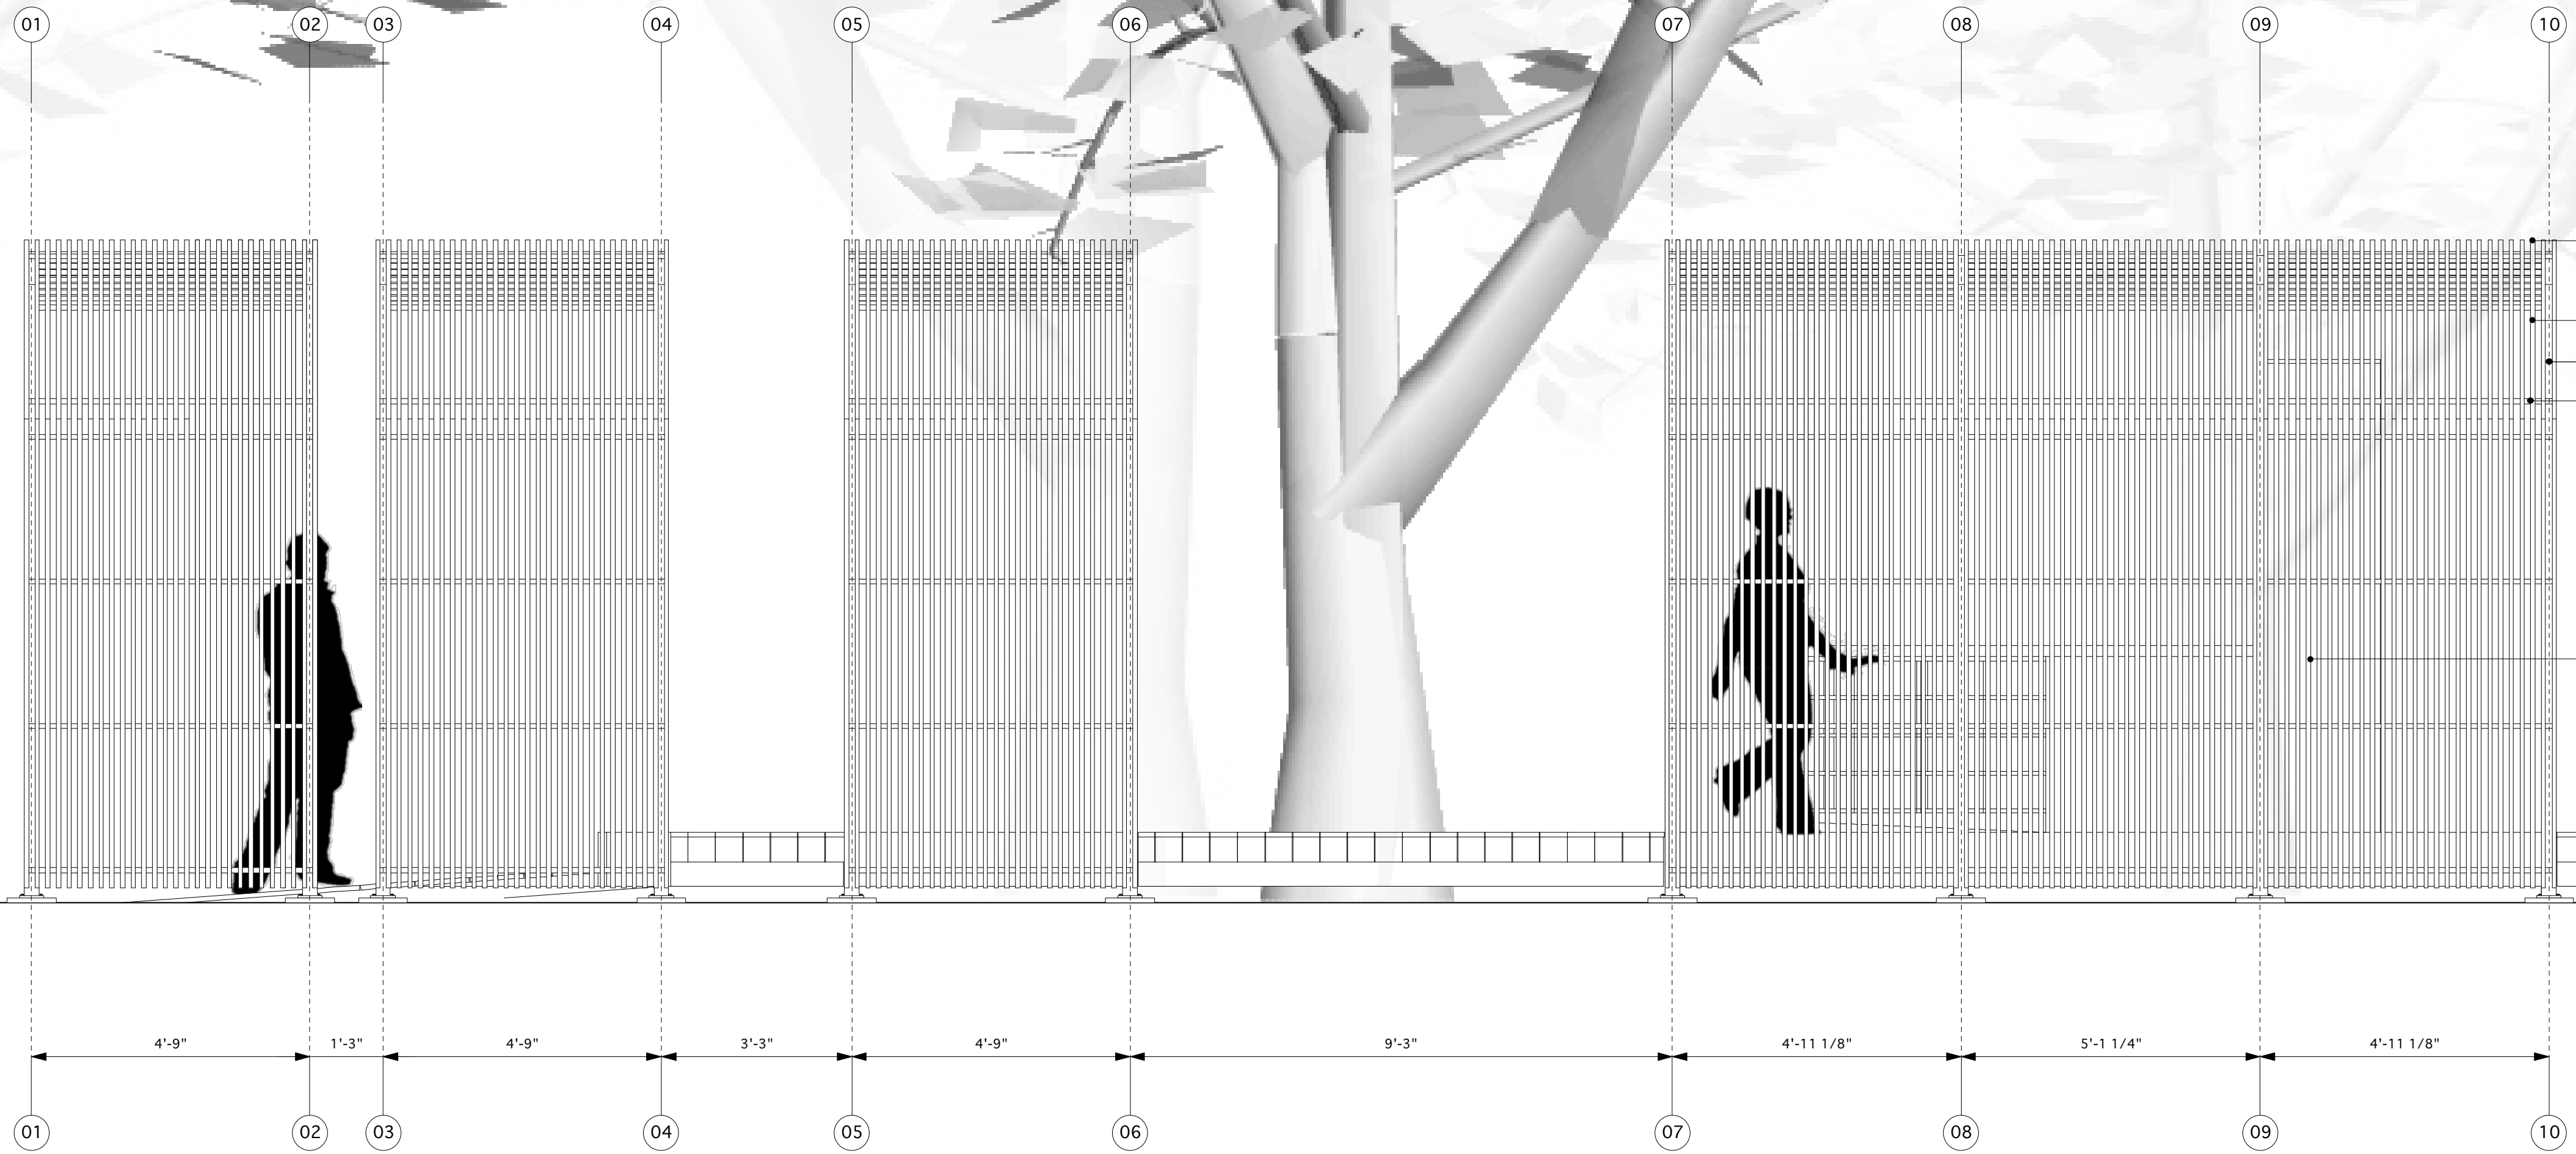

POLYCARBONATE ROOFING


WOOD BATTENS

3"x6" STEEL TUBE STRUCTURE

1"x1" STEEL TUBE SUB STRUCTURE

STORAGE CABINET

STEP

 

ALL RIGHTS RESERVED  
These drawings, and the concepts, designs, and ideas which they incorporate, remain the property of Michael McKay and shall not be used, copied, or otherwise reproduced, in whole or in part, in connection with any work other than the specified project for which they were prepared, in whole or in part, without the prior written authorization of Michael McKay.

1. These drawings are strictly graphic representation and are not to be scaled, in every case the written dimensions and notes take precedence.  
2. All dimensions to existing site elements are to be field verified.  
3. Architectural drawings to be read and interpreted in conjunction with the structural and mechanical drawings.  
4. Contractor to notify Architect immediately of any discrepancy between field dimensions and site dimensions.

**DUPLANTIER VOLUNTEER PAVILION**  
New Orleans City Park Botanical Garden

**MCKAY**  
3301 Chartres Street  
New Orleans, LA 70117  
P: 504.722.0050 F: 504.438.4248 mckay@mc.com

**WEST ELEVATION**  
Scale: 1/2" = 1'-0"

**A2.1**