



- 1. Kitchen
- 2. Dining
- 3. Garden
- 4. Courtyard
- 5. Living Room
- 6. Bedroom
- 7. Bathroom

Ground Floor Plan  
 Scale 1:100 @ A3

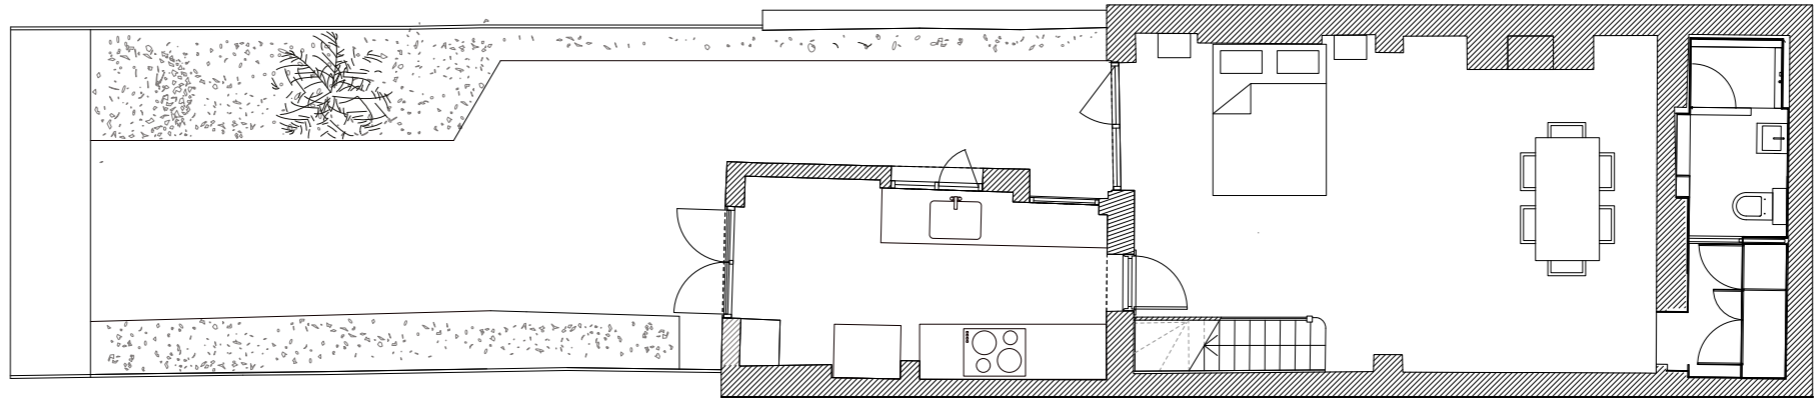



Before

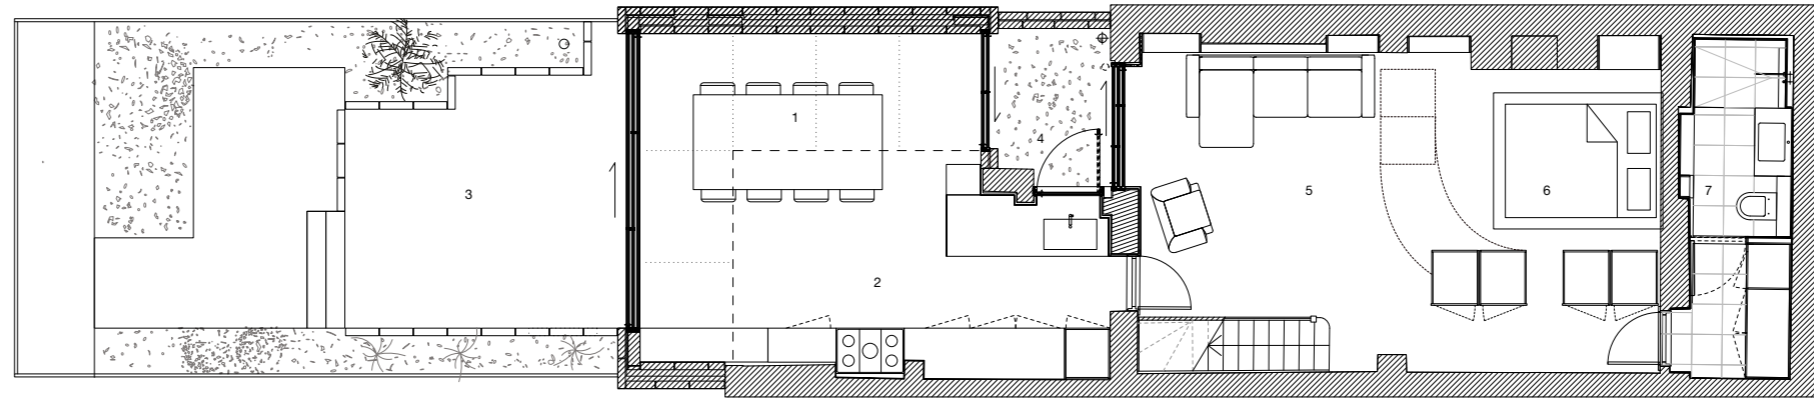

After

- 1. Kitchen
- 2. Dining
- 3. Garden
- 4. Courtyard
- 5. Living Room
- 6. Bedroom
- 7. Bathroom

Ground Floor Plan  
Scale 1:100 @ A3





- 1. Kitchen
- 2. Dining
- 3. Garden
- 4. Courtyard
- 5. Living Room
- 6. Bedroom
- 7. Bathroom

Section A-A  
Scale 1:100 @ A3





- 1. Kitchen
- 2. Dining
- 3. Garden
- 4. Courtyard
- 5. Living Room
- 6. Bedroom
- 7. Bathroom

Section B-B  
Scale 1:100 @ A3

