




GARAGE FLOOR PLAN

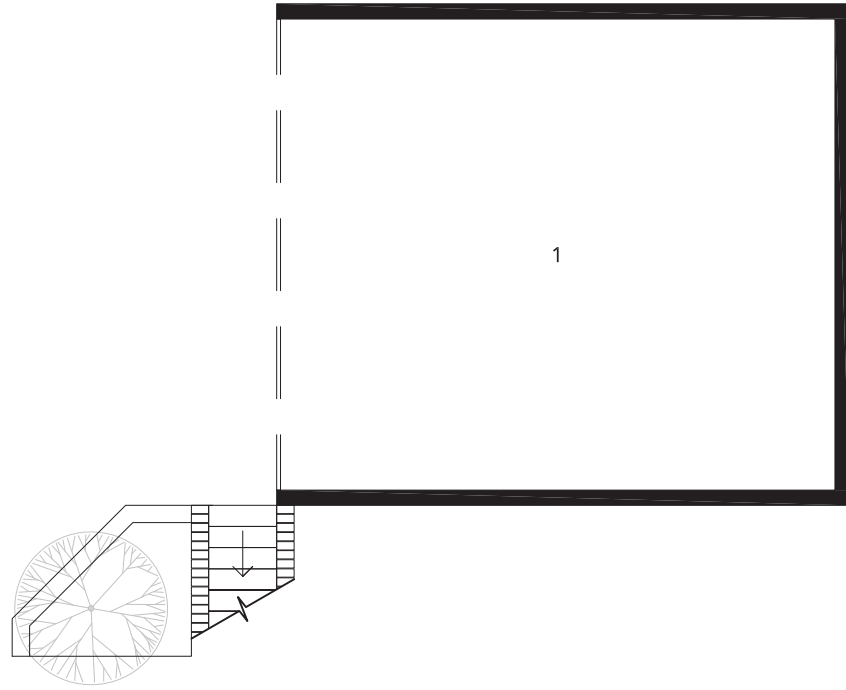

GROUND FLOOR PLAN

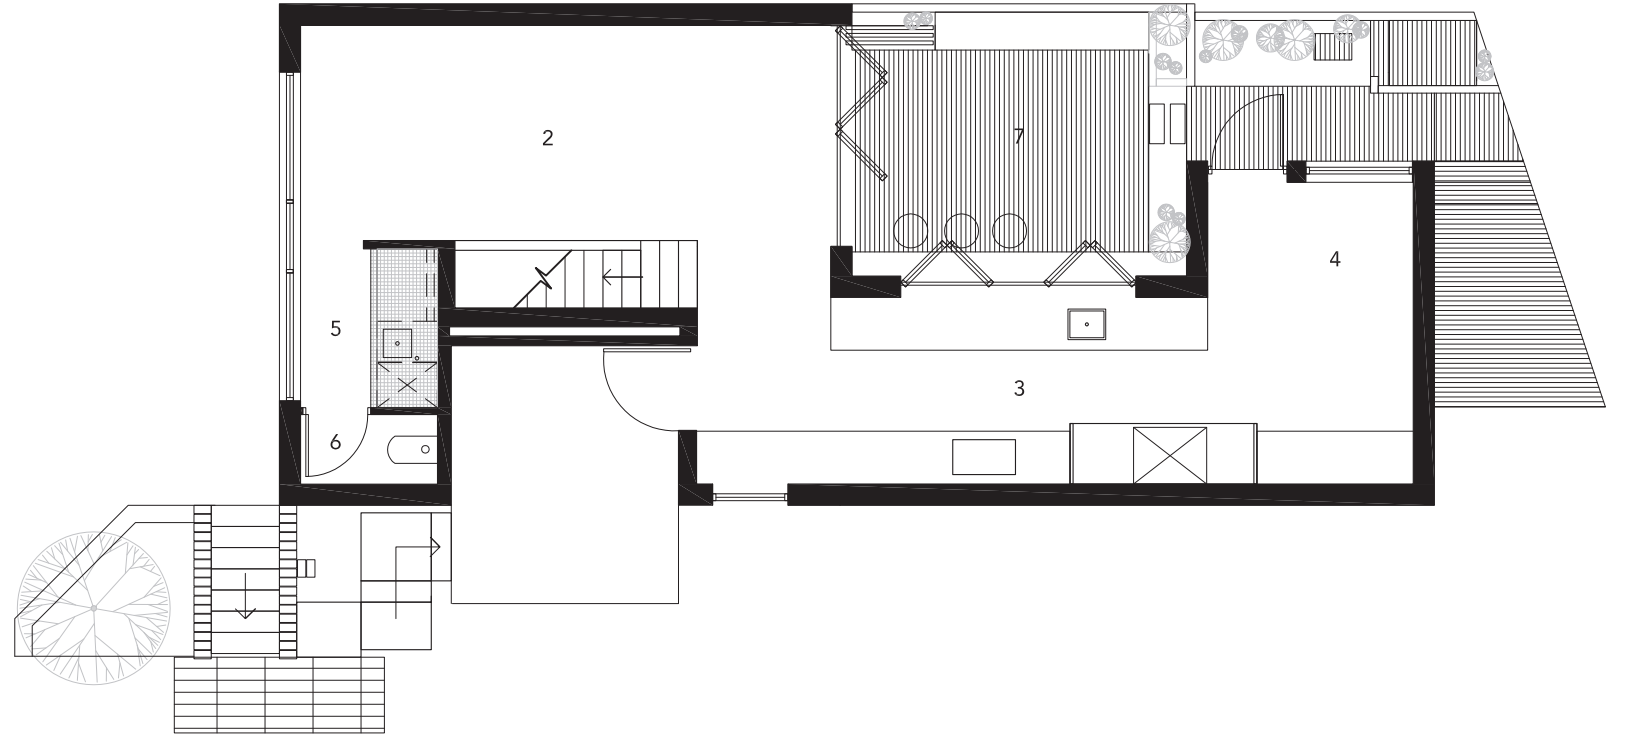

MEZZANINE FLOOR PLAN

 

SCALE 1:100



- 1 GARAGE
- 2 LIVING
- 3 KITCHEN
- 4 STUDY
- 5 LAUNDRY
- 6 WC
- 7 DECK
- 8 BEDROOM
- 9 WIR/ENSUITE

HOUSE
DASHED BELOW