
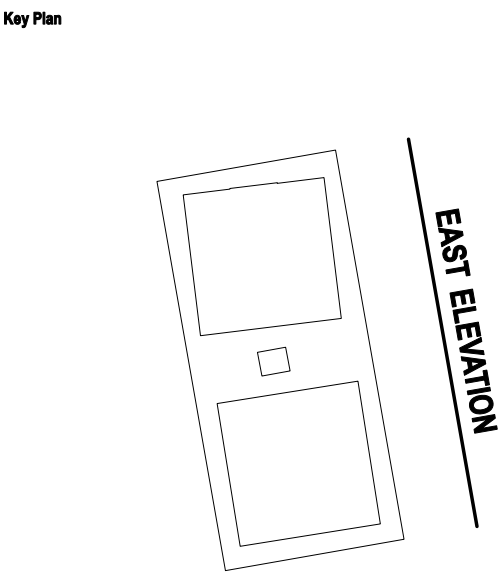


General Notes  
Do not scale from drawing. Use marked dimensions.  
To be read in conjunction with all other Consultant's drawings.  
The Architect to be immediately notified of any discrepancies.  
Copyright on this drawing retained by the Architect.

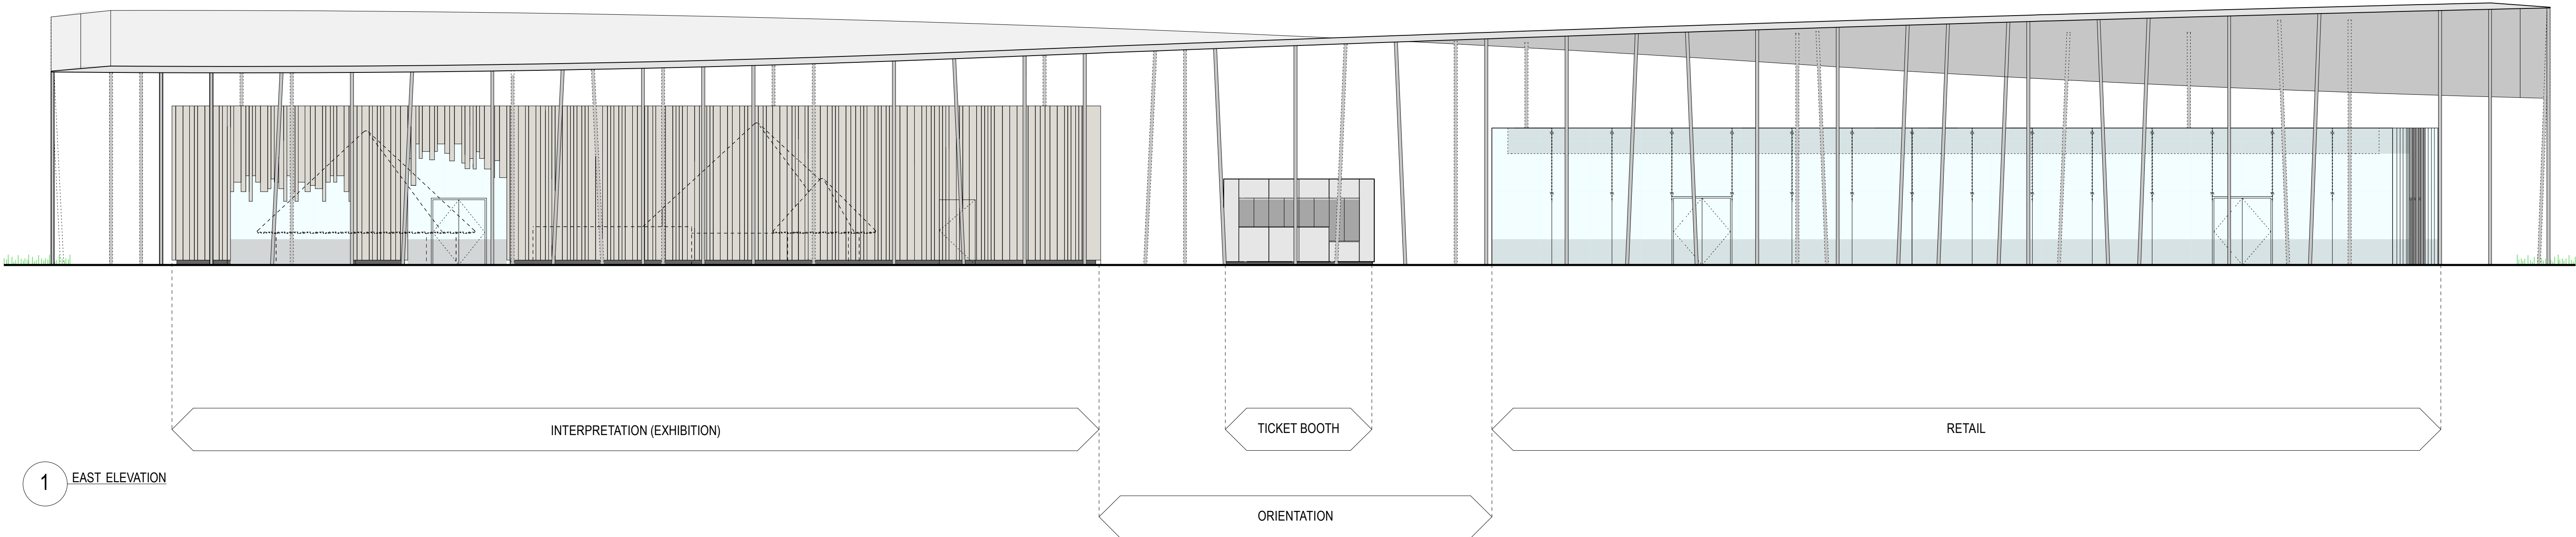

Scale / North Point  
1:100 @ A1  
1:200 @ A3  
0 2M 3M 5M

Rev	Date	Drawn	Checked	App	Revision or reason for issue
-	10.12.13	EN	AD	-	Press Information Release

DENTON  
CORKER  
MARSHALL

Architect  
Denton Corker Marshall LLP  
Exmouth House 3-11 Pine Street London EC1R 0JH  
Telephone +44 (0)20 7833 2020 Facsimile +44 (0)20 7833 9320  
Email mail@dentoncorkermarshall.co.uk

Project Title  
**STONEHENGE ENVIRONMENTAL  
IMPROVEMENTS PROJECT**

Client  
English Heritage  
1 Waterhouse Square 138-142 Holborn London EC1N 2ST  
Telephone +44 (0)20 7973 3000 Facsimile +44(0)20 7973 3001

Drawing Title  
**VISITOR CENTRE  
EAST ELEVATION**

Drawing Number  
**6398**  
Drawing Status  
**PRESS**

Drawing Number  
**VC-A-G200-E-E**  
Revision  
**-**