


DO NOT SCALE OFF THIS DRAWING  
 ALL DIMENSIONS MUST BE CHECKED ON SITE  
 INFORM THE ARCHITECT OF ANY DISCREPANCIES PRIOR TO CONSTRUCTION  
 PLOT SIZE: A3  
 PLOT FILE REF: C:\USERS\WORKSTATION 2\DROPBOX\1042-CIRCUS ST\CAD\1042-1999\1042  
 X-REF FILES:  
 List of xrefs go here

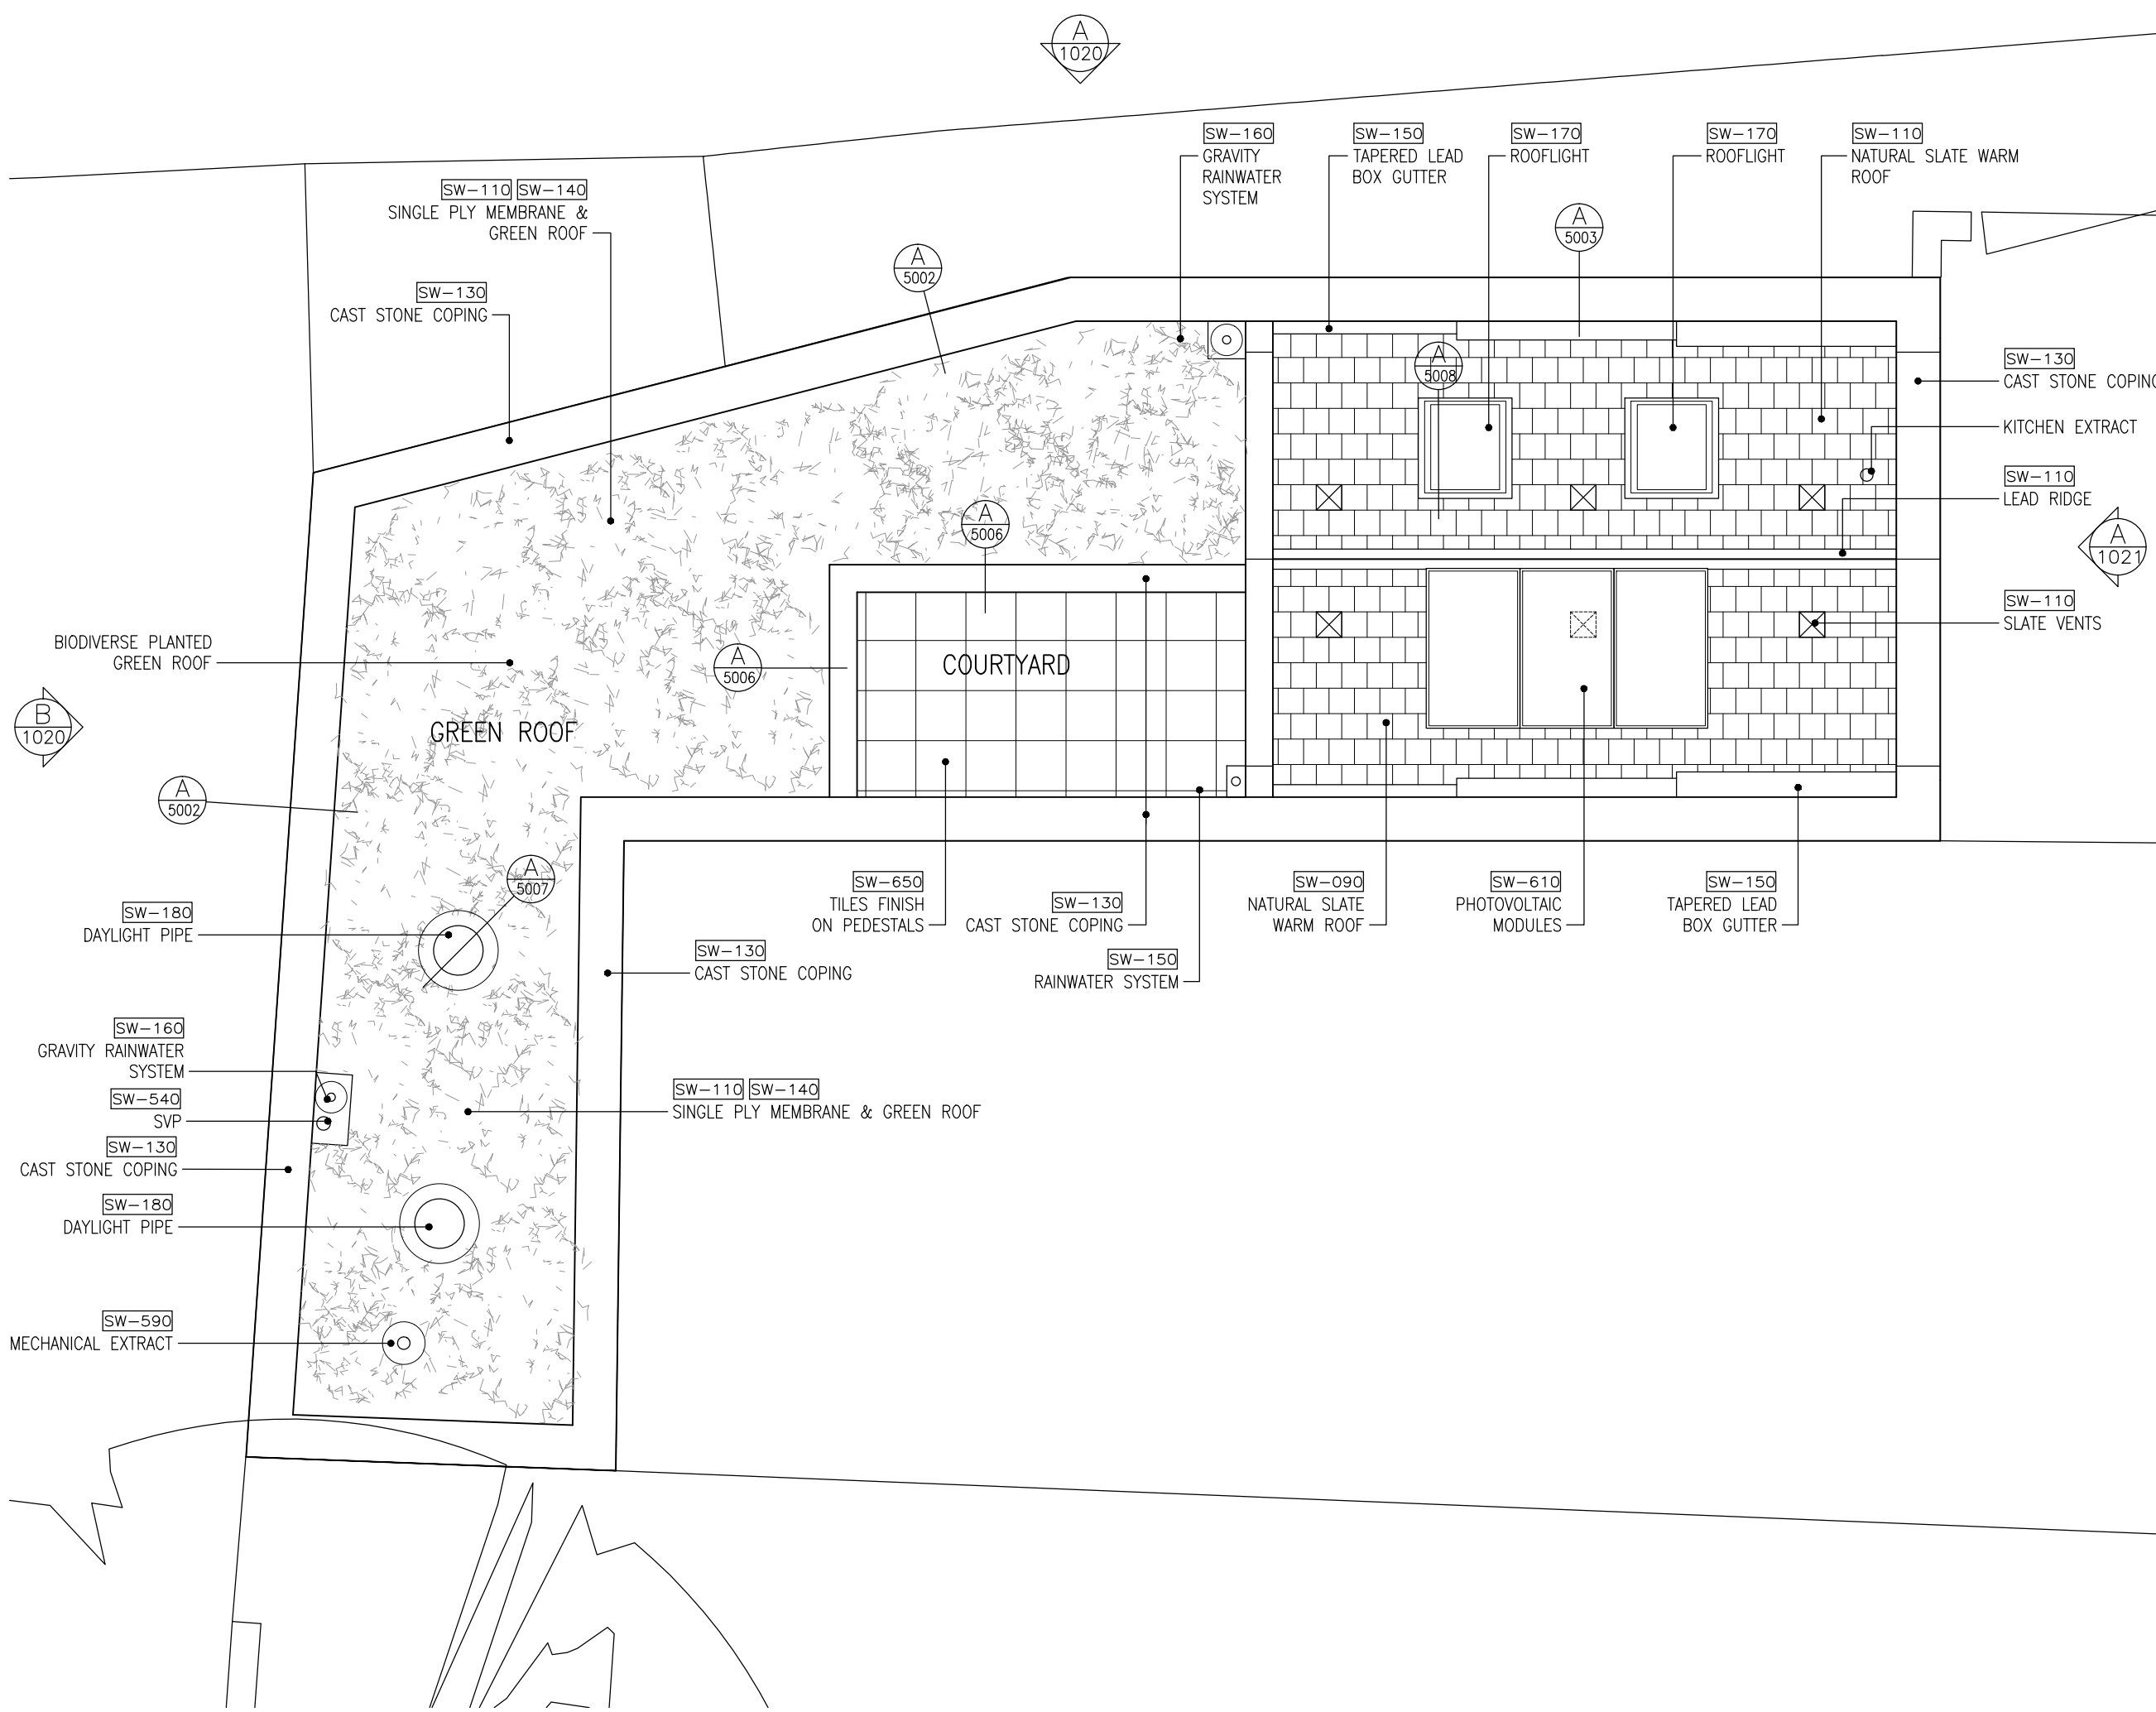

NOTES:

REV	DATE	DESCRIPTION	DRN	CHK
C01	07.06.13	ISSUED FOR CONSTRUCTION	DF	SC

REVISION HISTORY

© **E2** Architecture+Interiors  
 The Design Studio  
 27 Holywell Row  
 London, EC2A 4JB  
 020 71 83 2285  
[studio@e2architecture.com](mailto:studio@e2architecture.com)  
[www.e2architecture.com](http://www.e2architecture.com)

PROJECT:  
**LAND TO THE REAR OF: 28 ROYAL HILL GREENWICH**

CLIENT:  
**PHILIP & HELEN BEALES**

DRAWING TITLE:  
**PROPOSED ROOF PLAN**

SCALE ● A3: 1:50  
 DRAWING NO:  
**1042-1011**

REV:  
**C01**