
 


**Notes:**  
 All dimensions in millimetres unless otherwise indicated.  
 Do not scale from this drawing.  
 Drawing is issued for information purposes only.

**Revisions:**

18/10/17 - First Issue

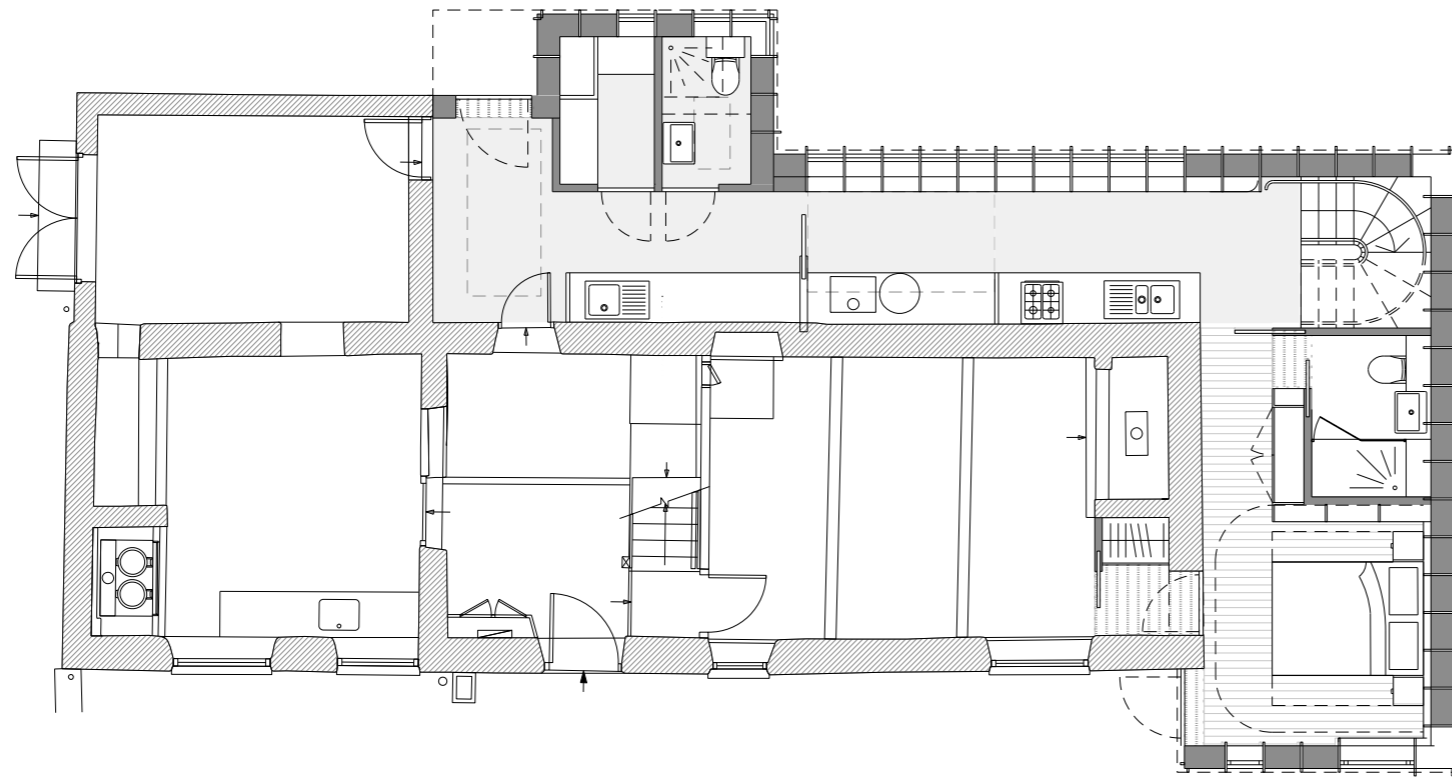

Area Calculation	GEA (Sqm)	GIA (Sqm)
Ground Floor Plan	57.0 Sqm	48.3 Sqm
First Floor Plan	27.8 Sqm	20.7 Sqm
<b>Total</b>	<b>84.8 Sqm</b>	<b>69.0 Sqm</b>

**Studio Weave Ltd**

020 7099 1922  
 hello@studioweave.com  
 www.studioweave.com

217 Mare Street  
 London  
 E8 3QE

220\_Sandpitts  
 Axminster, EX14 9EX

Proposed GA Plans - GF

1:50 at A1  
 1:100 at A3  
 drawn: 13/10/17 by: EE  
 checked: 13/10/17 by: JA

no. 220\_P\_111\_00

Rev. 0