


- 1 Suite
- 2 Deposito
- 3 Reception
- 4 Cucina
- 5 Locale tecnico
- 6 Loggiato
- 7 Bagni
- 8 Spazio coperto
- 9 Piscina
- 10 Cortile

- 1 Suite
- 2 Storage
- 3 Reception
- 4 Kitchen
- 5 Technical room
- 6 Loggia
- 7 Bathrooms
- 8 Covered space
- 9 Swimming pool
- 10 Courtyard



Piano terra  
scala 1:200

Ground floor  
scale 1:200

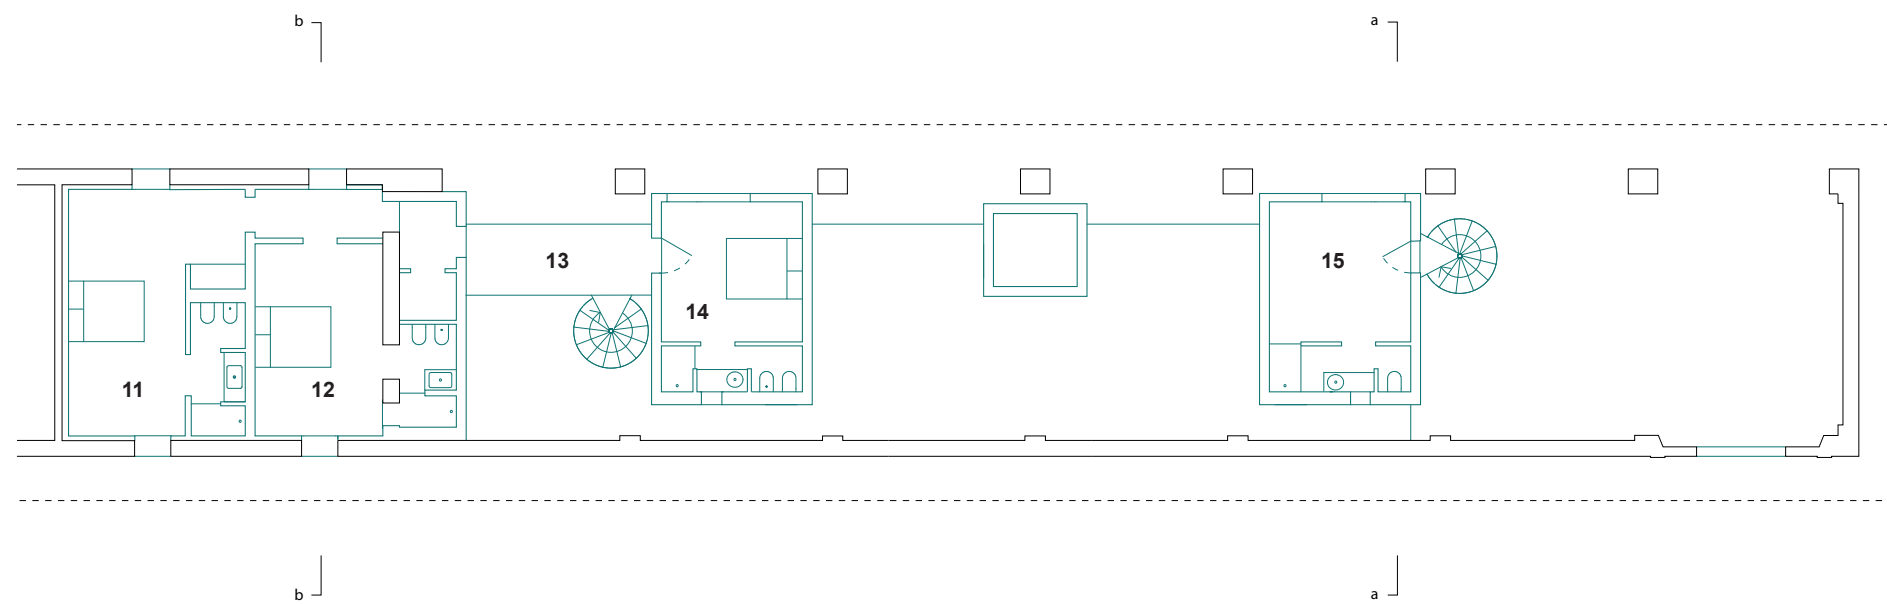


- 11 Camera 1
- 12 Camera 2
- 13 Ballatoio
- 14 Camera 3
- 15 Palestra

- 11 Bedroom 1
- 12 Bedroom 2
- 13 Walkway
- 14 Bedroom 3
- 15 Gym




Piano primo  
scala 1:200

First floor  
scale 1:200

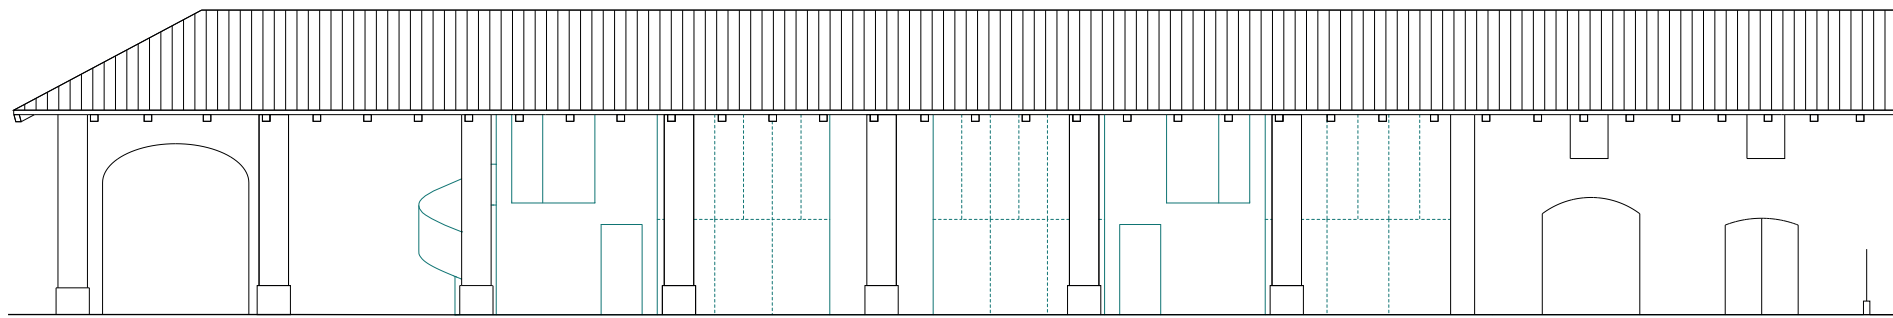


**Prospetto nord**  
**scala 1:200**

North elevation  
scale 1:200

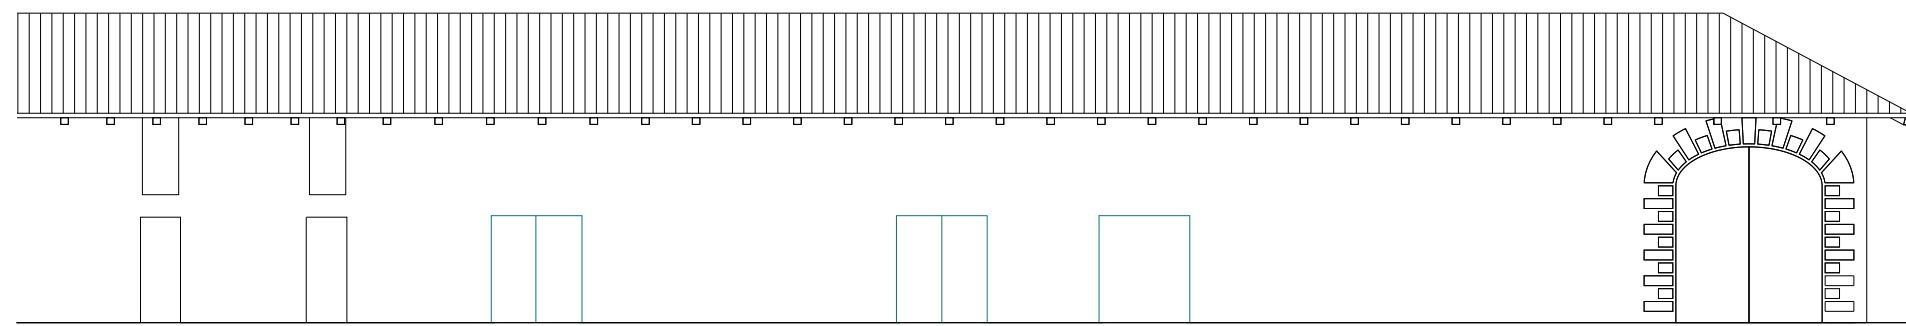


**Prospetto sud**  
**scala 1:200**

South elevation  
scale 1:200

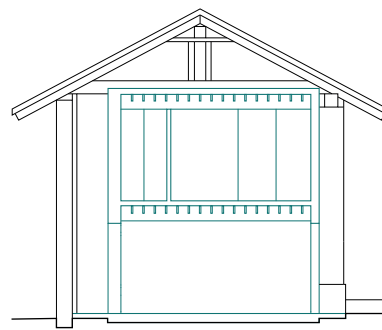


**Sezione aa**  
**scala 1:200**

Section aa  
scale 1:200

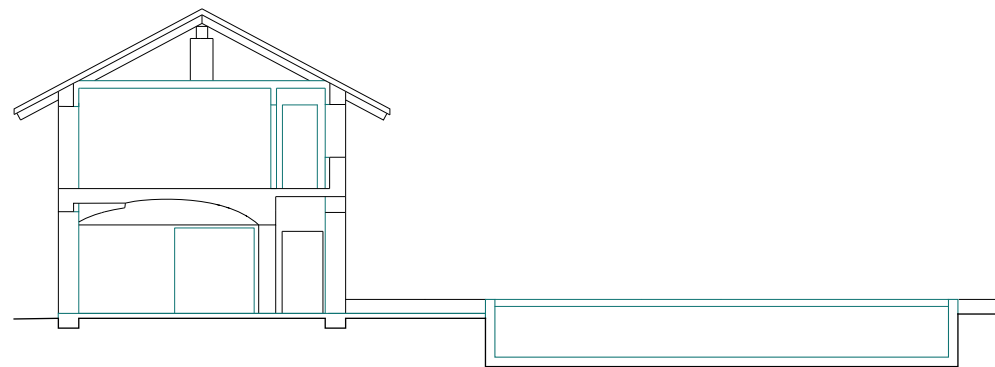

**Sezione bb**  
**scala 1:200**

Section bb  
scale 1:200

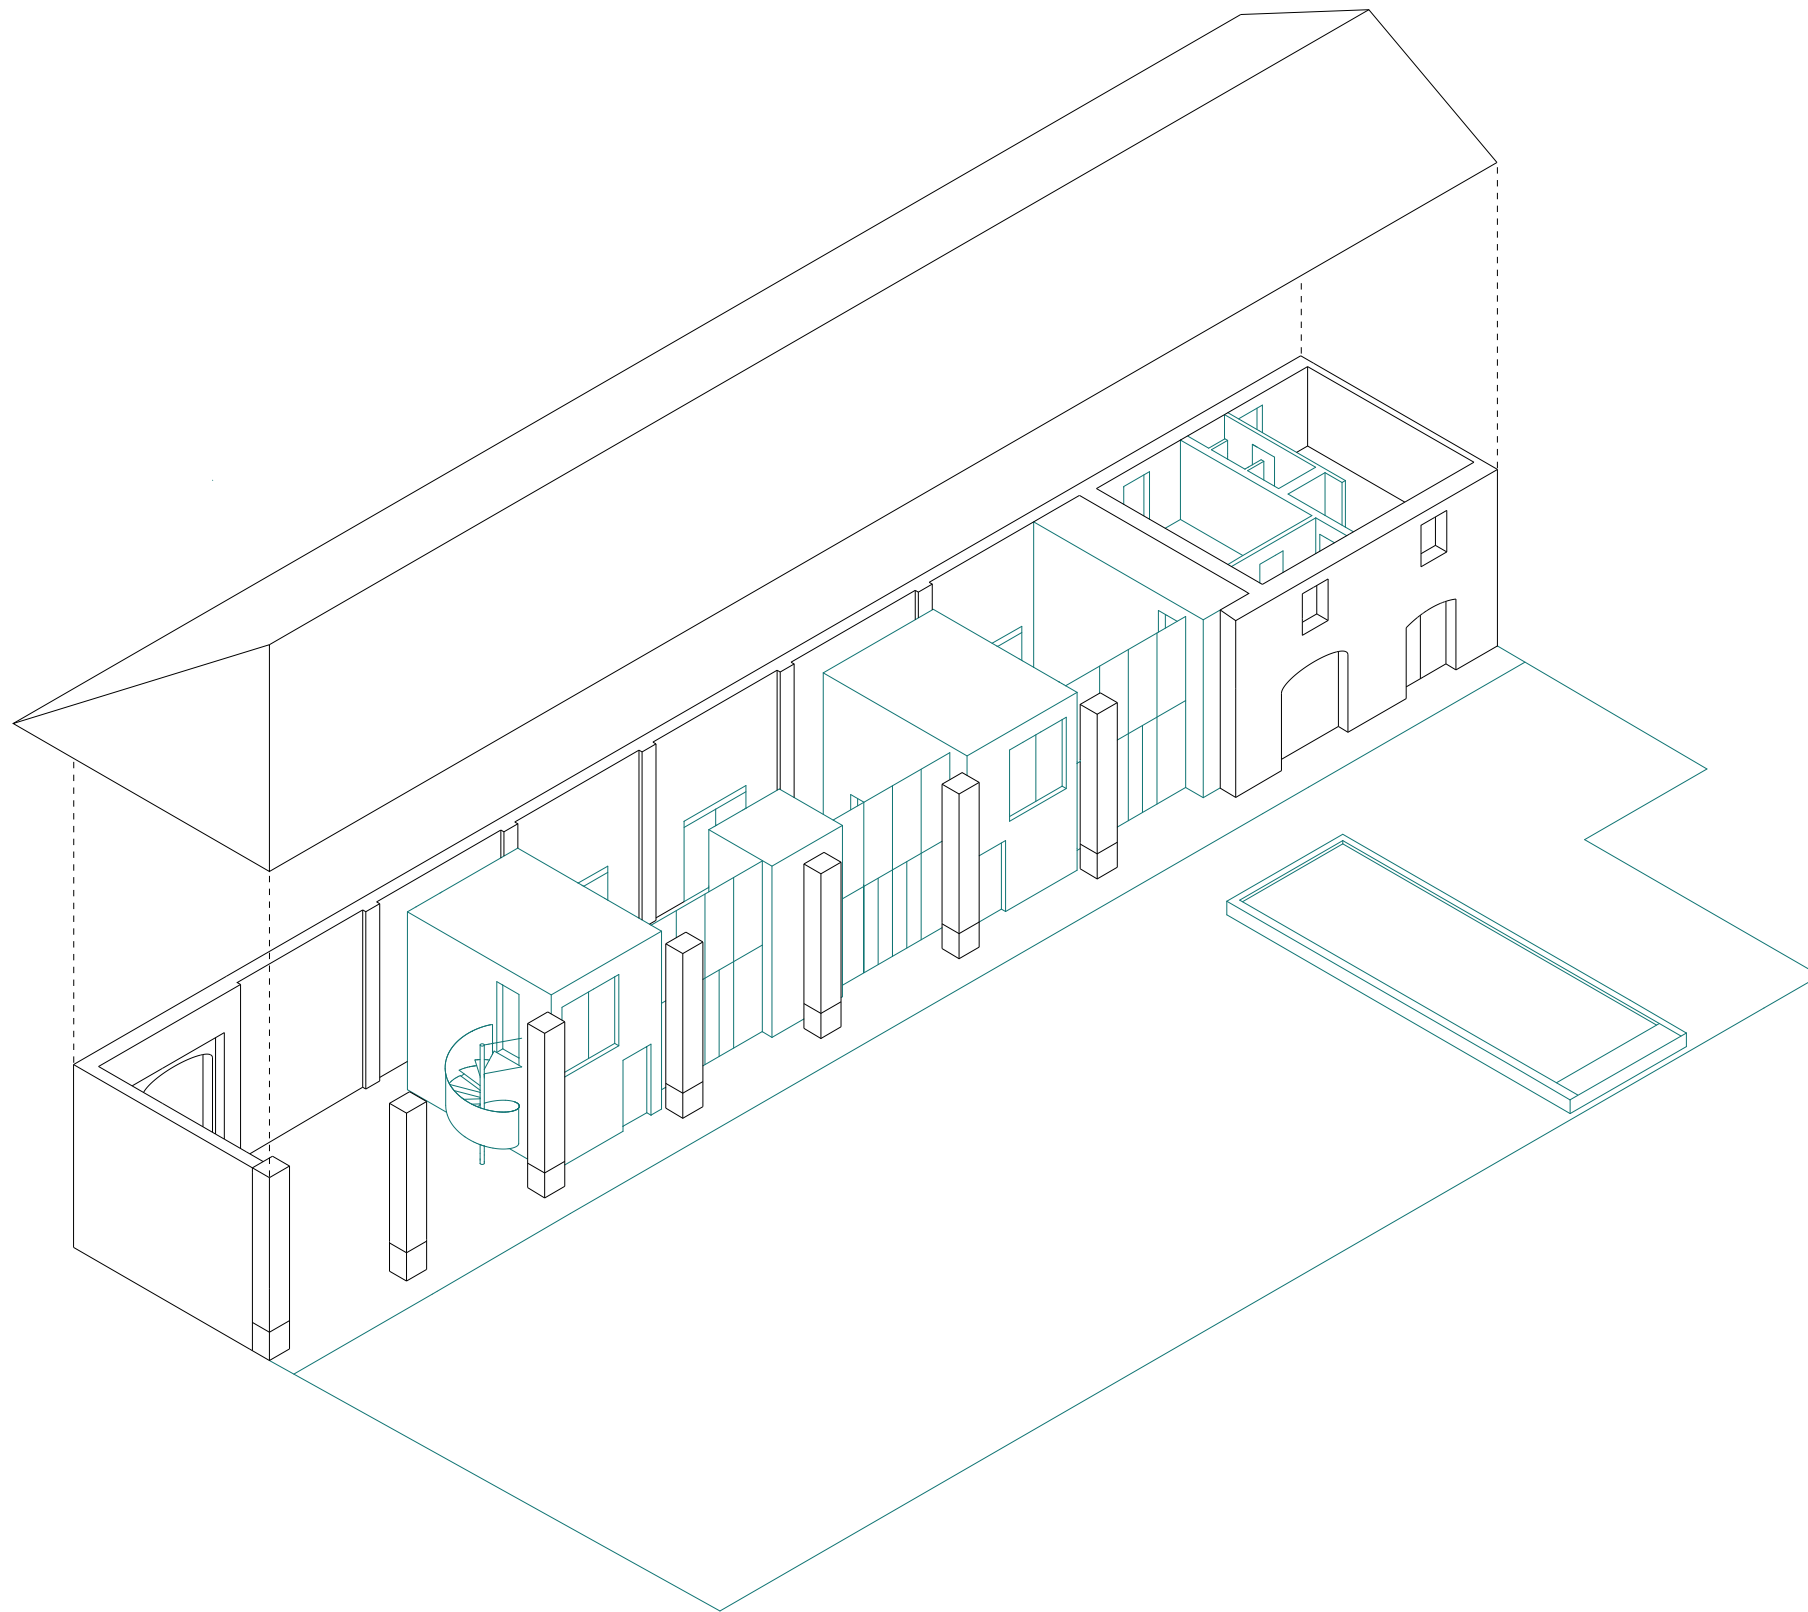

**Assonometria**

Axonometry