
 


Notes:
 All dimensions in millimetres unless otherwise indicated.
 Do not scale from this drawing.
 Drawing is issued for information purposes only.

Revisions:

18/10/17 - First Issue
 15/02/18 - Stop from the existing building removed

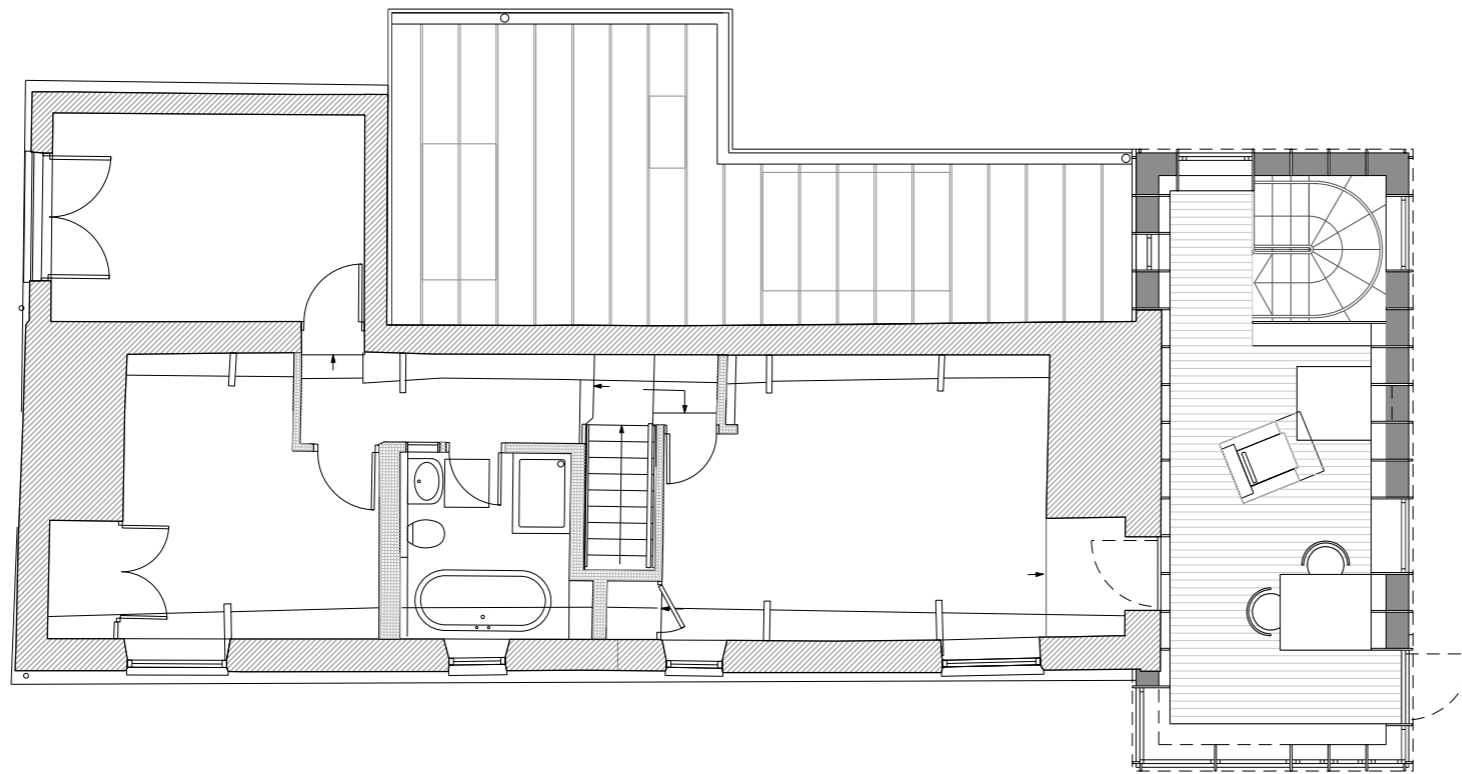

Area Calculation	GEA (Sqm)	GIA (Sqm)
Ground Floor Plan	57.0 Sqm	48.3 Sqm
First Floor Plan	27.8 Sqm	20.7 Sqm
Total	84.8 Sqm	69.0 Sqm

Studio Weave Ltd

020 7099 1922
 hello@studioweave.com
 www.studioweave.com

217 Mare Street
 London
 E8 3QE

220_Sandpitts
 Axminster, EX14 9EX

Proposed GA Plans - FF

1:50 at A1
 1:100 at A3
 drawn: 15/02/18 by: EE
 checked: 15/02/18 by: JA

no. 220_P_111_01

Rev. 1