



1
2
3
4
5
6
7
8
9
10
11

A B C D E F G H I J K L M N

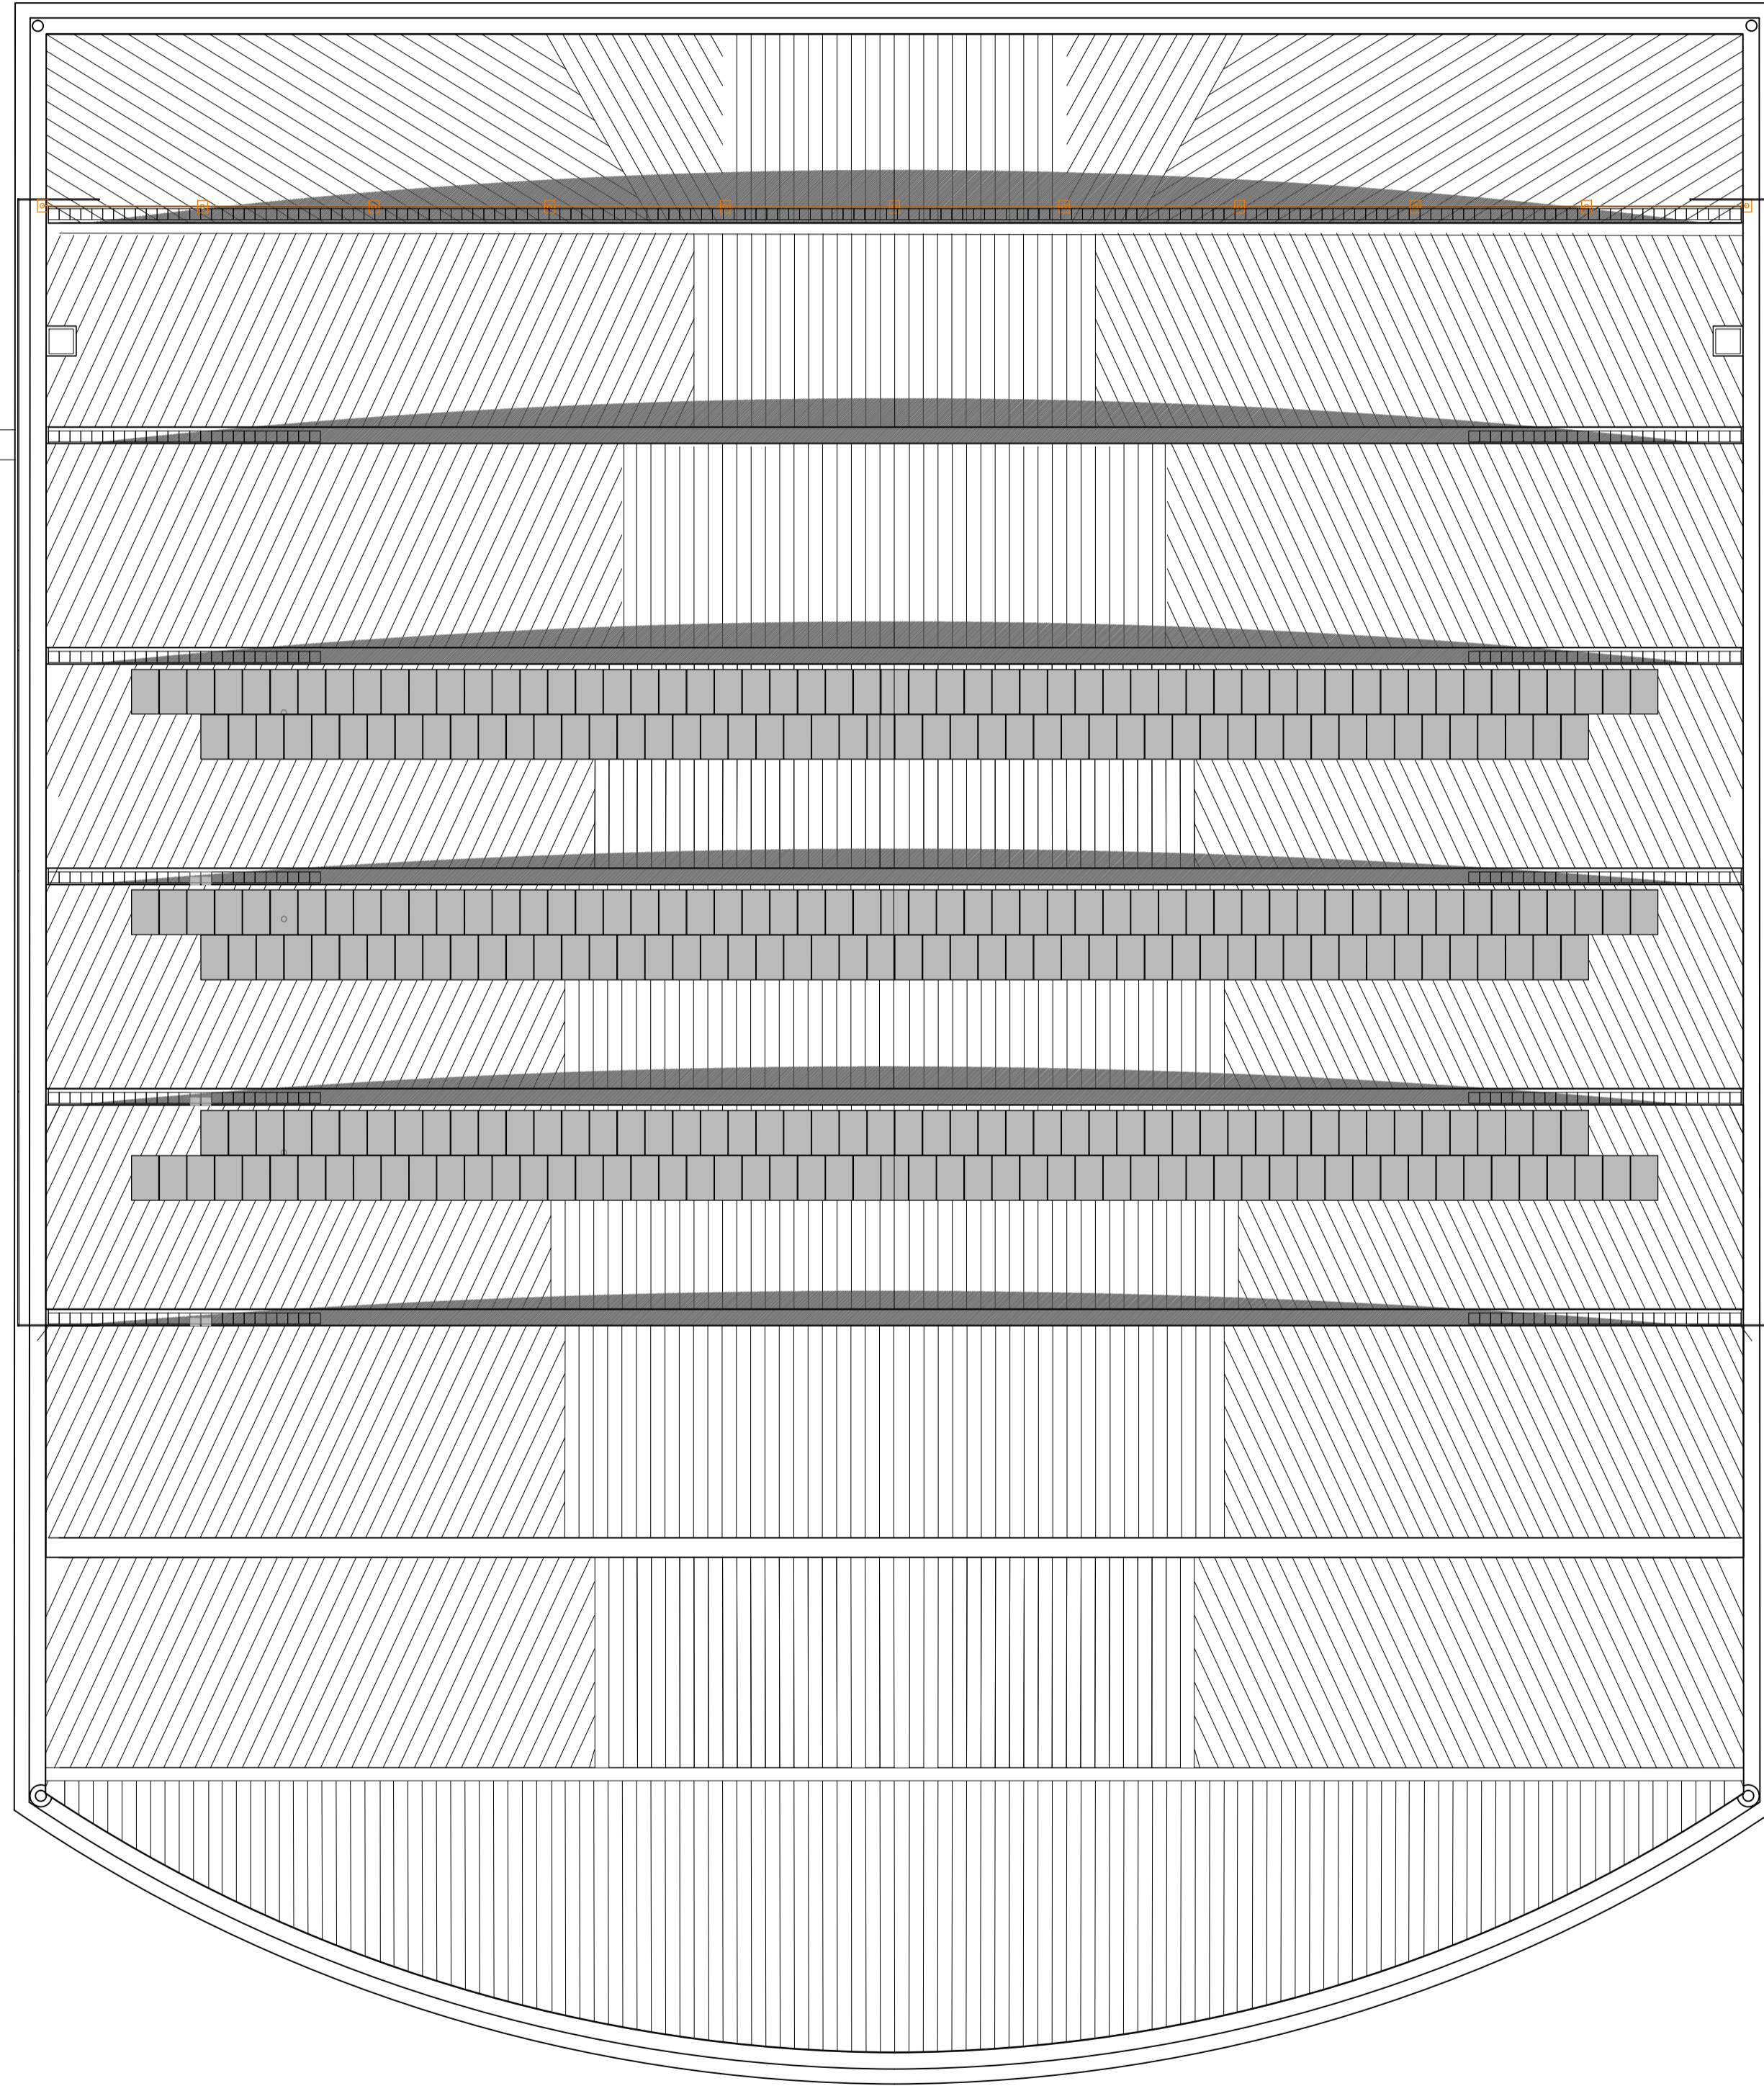

Issue	Date

ARUP ASSOCIATES
 8 Fitzroy Street, London, W1T 4BJ United Kingdom
 t +44 20 7755 2525
 www.arupassociates.com


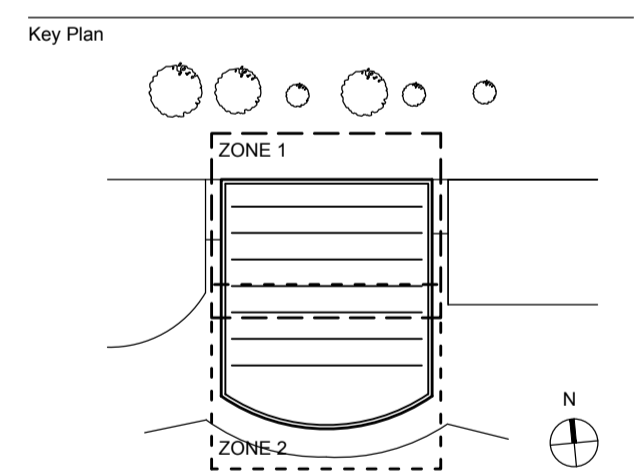


Client
UNIVERSITY OF CAMBRIDGE
 BUILDING AND ESTATES DEPARTMENT

Job Title
University of Cambridge Sports Centre Phase 1

Drawing Title
General Arrangement Roof Plan

Scale at A1	1:200
Discipline	Architecture
Job No	216638-00
Drawing Status	Publicity
Drawing No	W-30-040
Issue	

 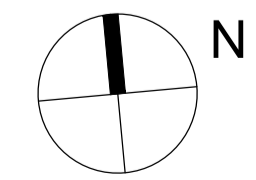

Do not scale