



PLAN OF BAR AREA
scale 1:25

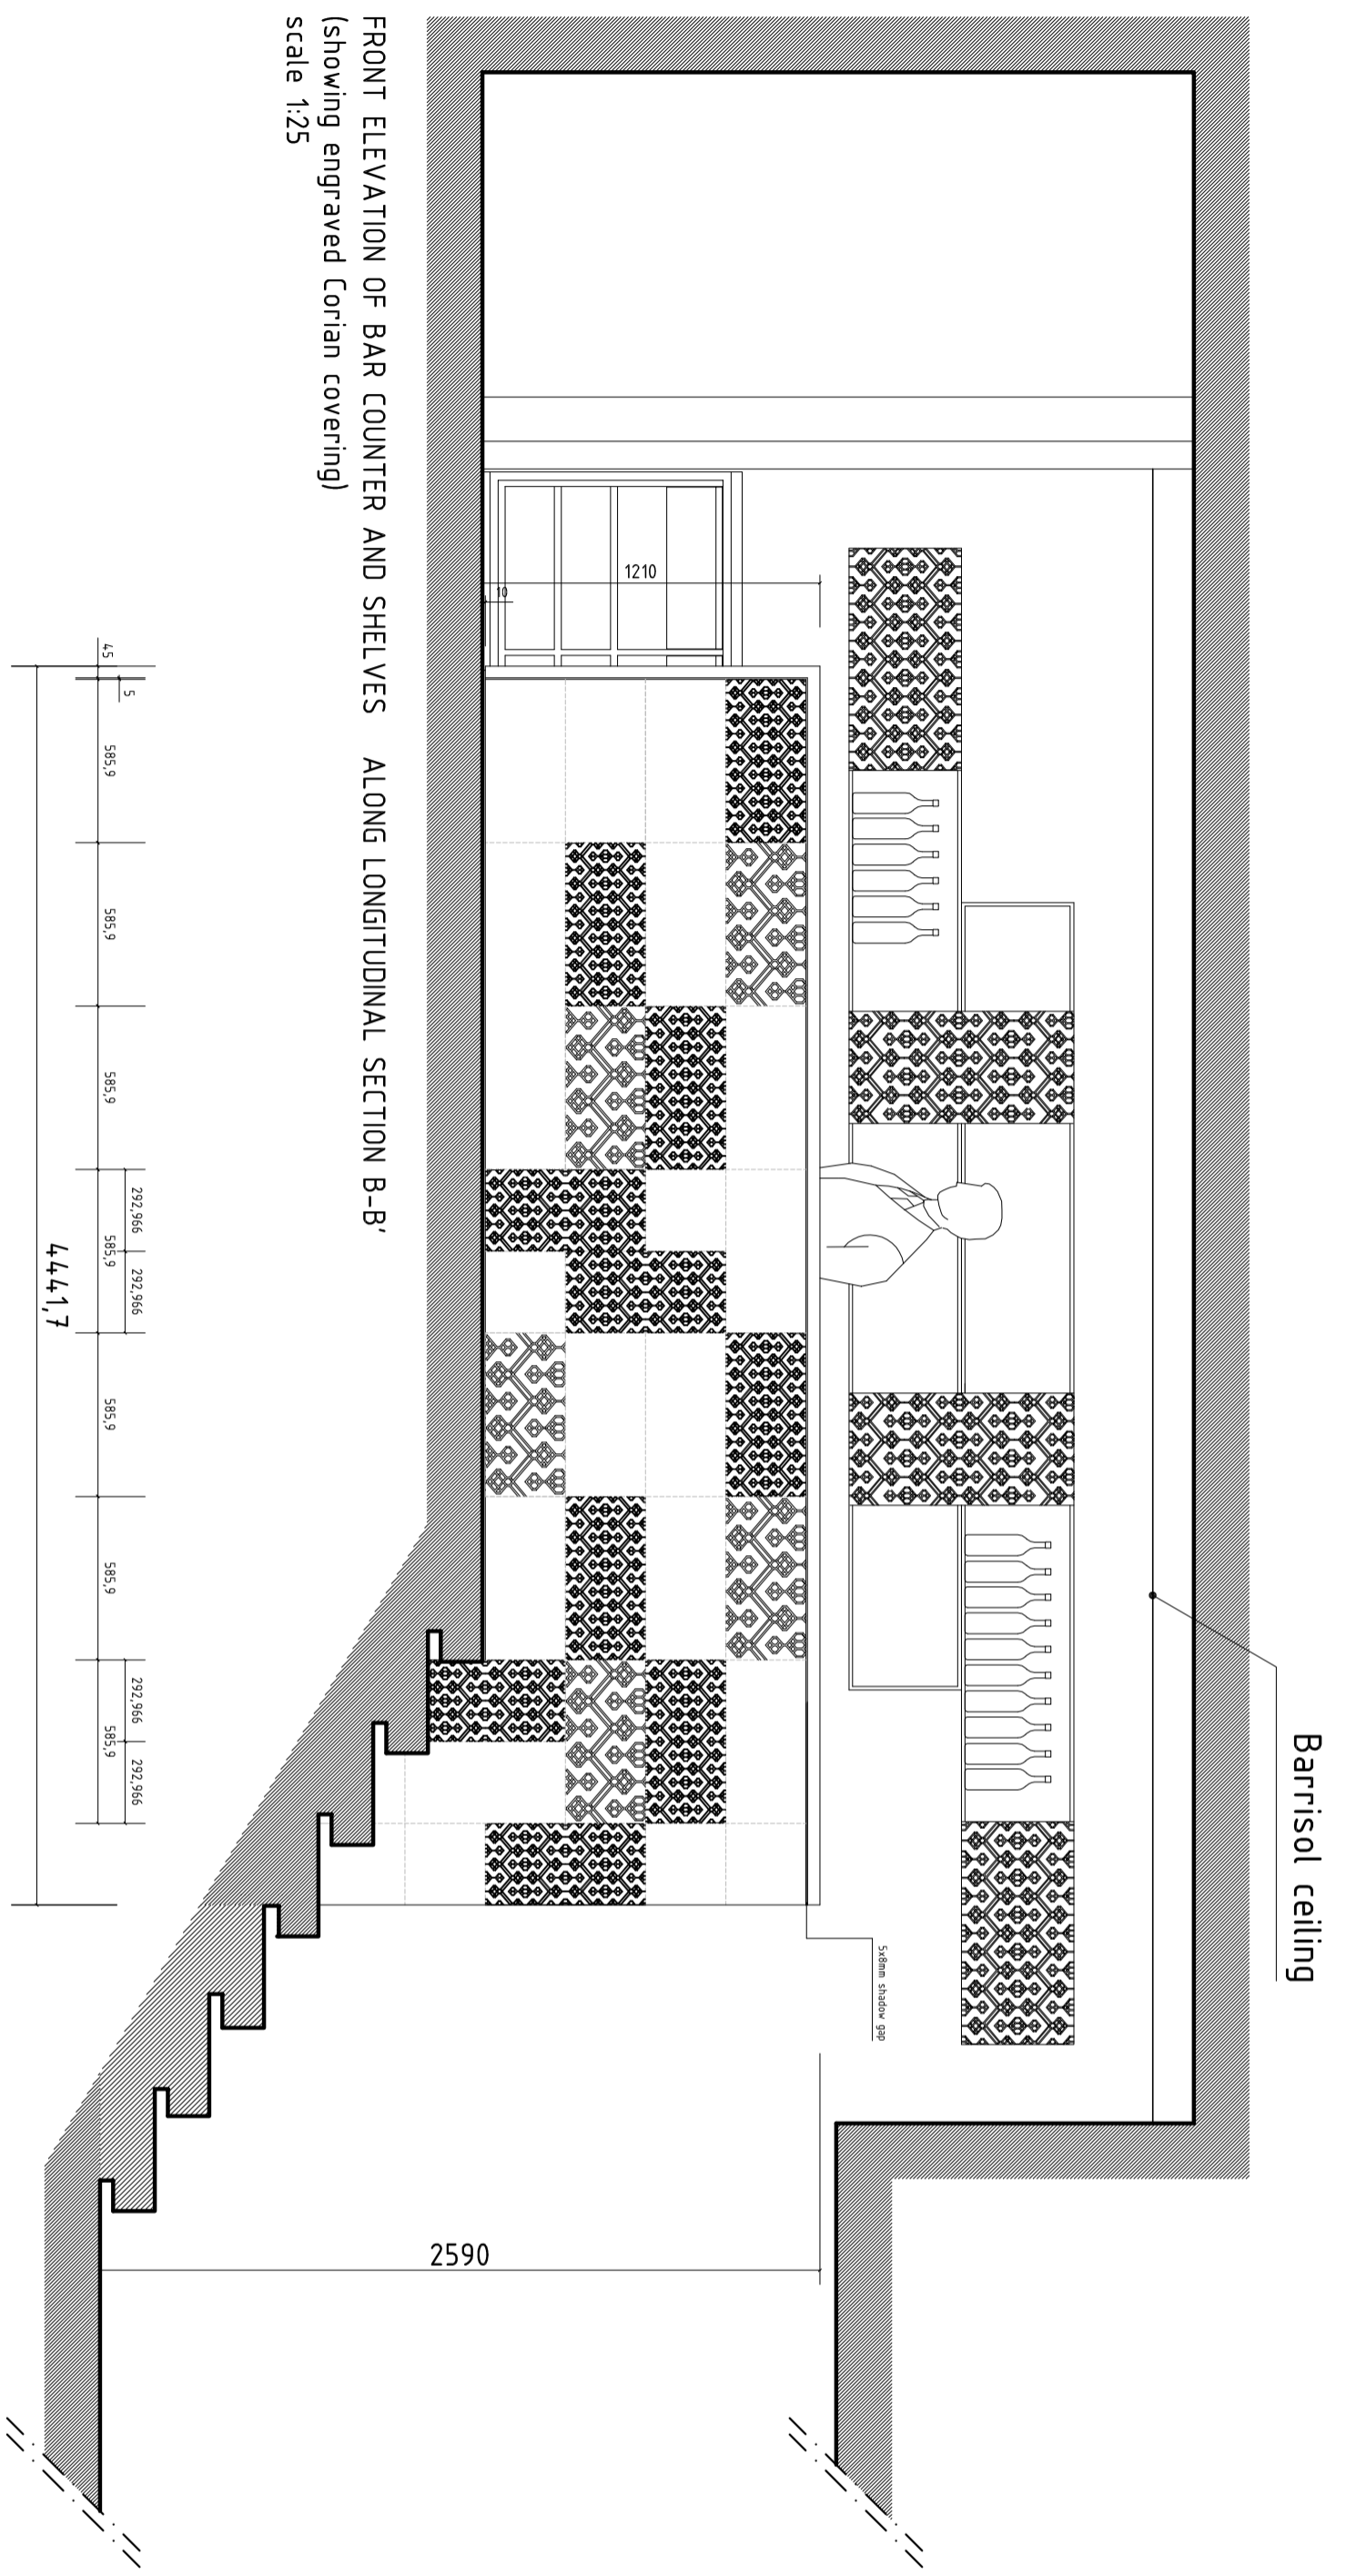

FRONT ELEVATION OF BAR COUNTER AND SHELVES
ALONG LONGITUDINAL SECTION B-B'
(Showing engraved Corian covering)
scale 1:25

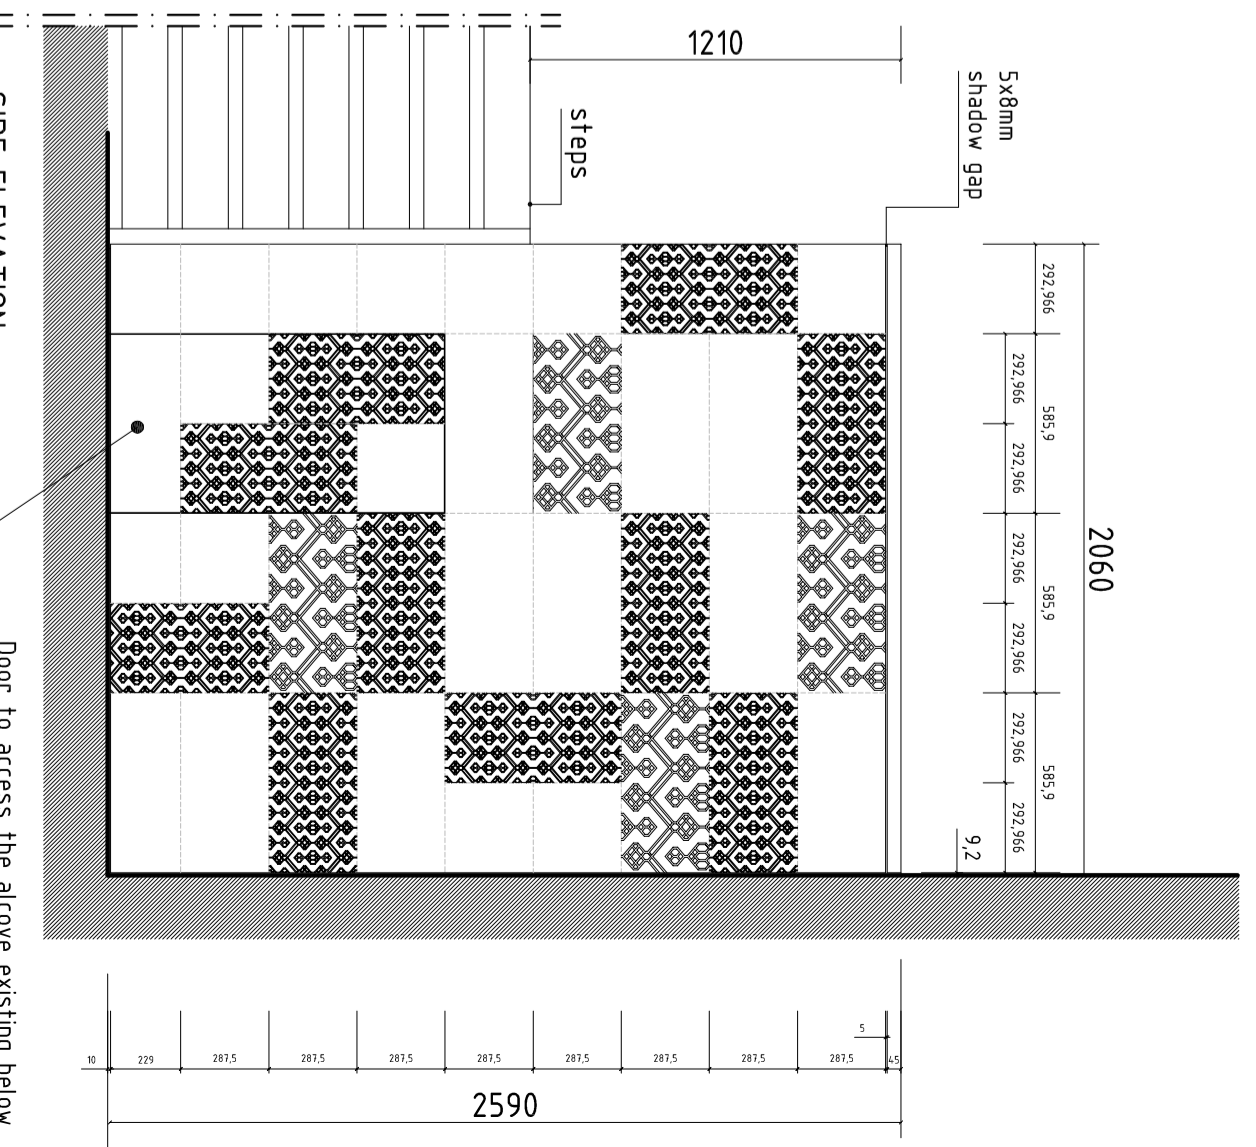

SIDE ELEVATION
facing lower dining room
scale 1:25

Door to access the alcove existing below the extended floor. It must be frameless, as invisible as possible, perfectly flush with the surrounding surface, have strong invisible hinges and no knobs or handles at all (it will be open and closed with a push-and-pull device)