



UNDULATING FINS TO SOUTH-WEST & SOUTH-EAST FACADE

FULL HEIGHT ENTRANCE TO COUNCIL OFFICES  
DOUBLE GLAZED SOUTH WEST FACING FACADE HOUSES MEETING ROOMS

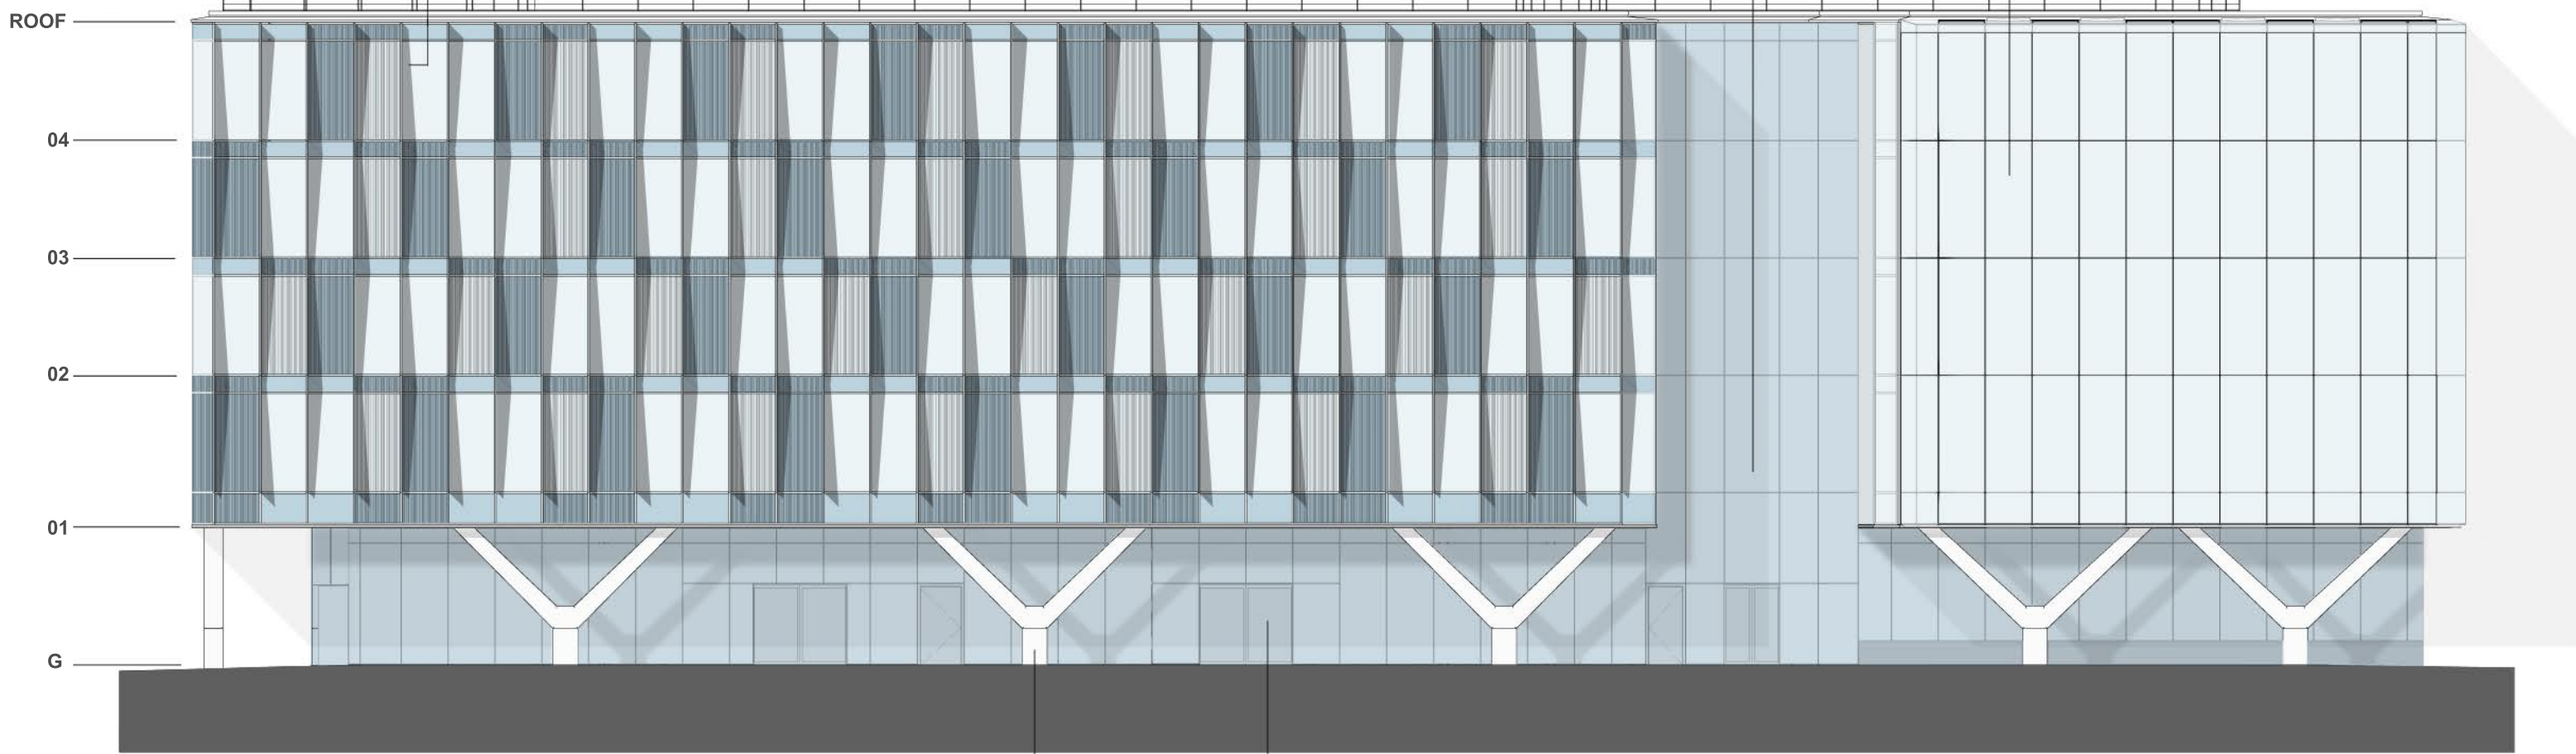

STEEL 'Y' COLUMNS  
GROUND FLOOR RETAIL UNITS

 

**SOUTH WEST ELEVATION**  
**BLACKPOOL COUNCIL OFFICES**  
SCALE 1:200

