
 


**Notes:**  
All dimensions in millimetres unless otherwise indicated.  
Do not scale from this drawing.  
Drawing is issued for information purposes only.

**Revisions:**

18/10/17 - First Issue

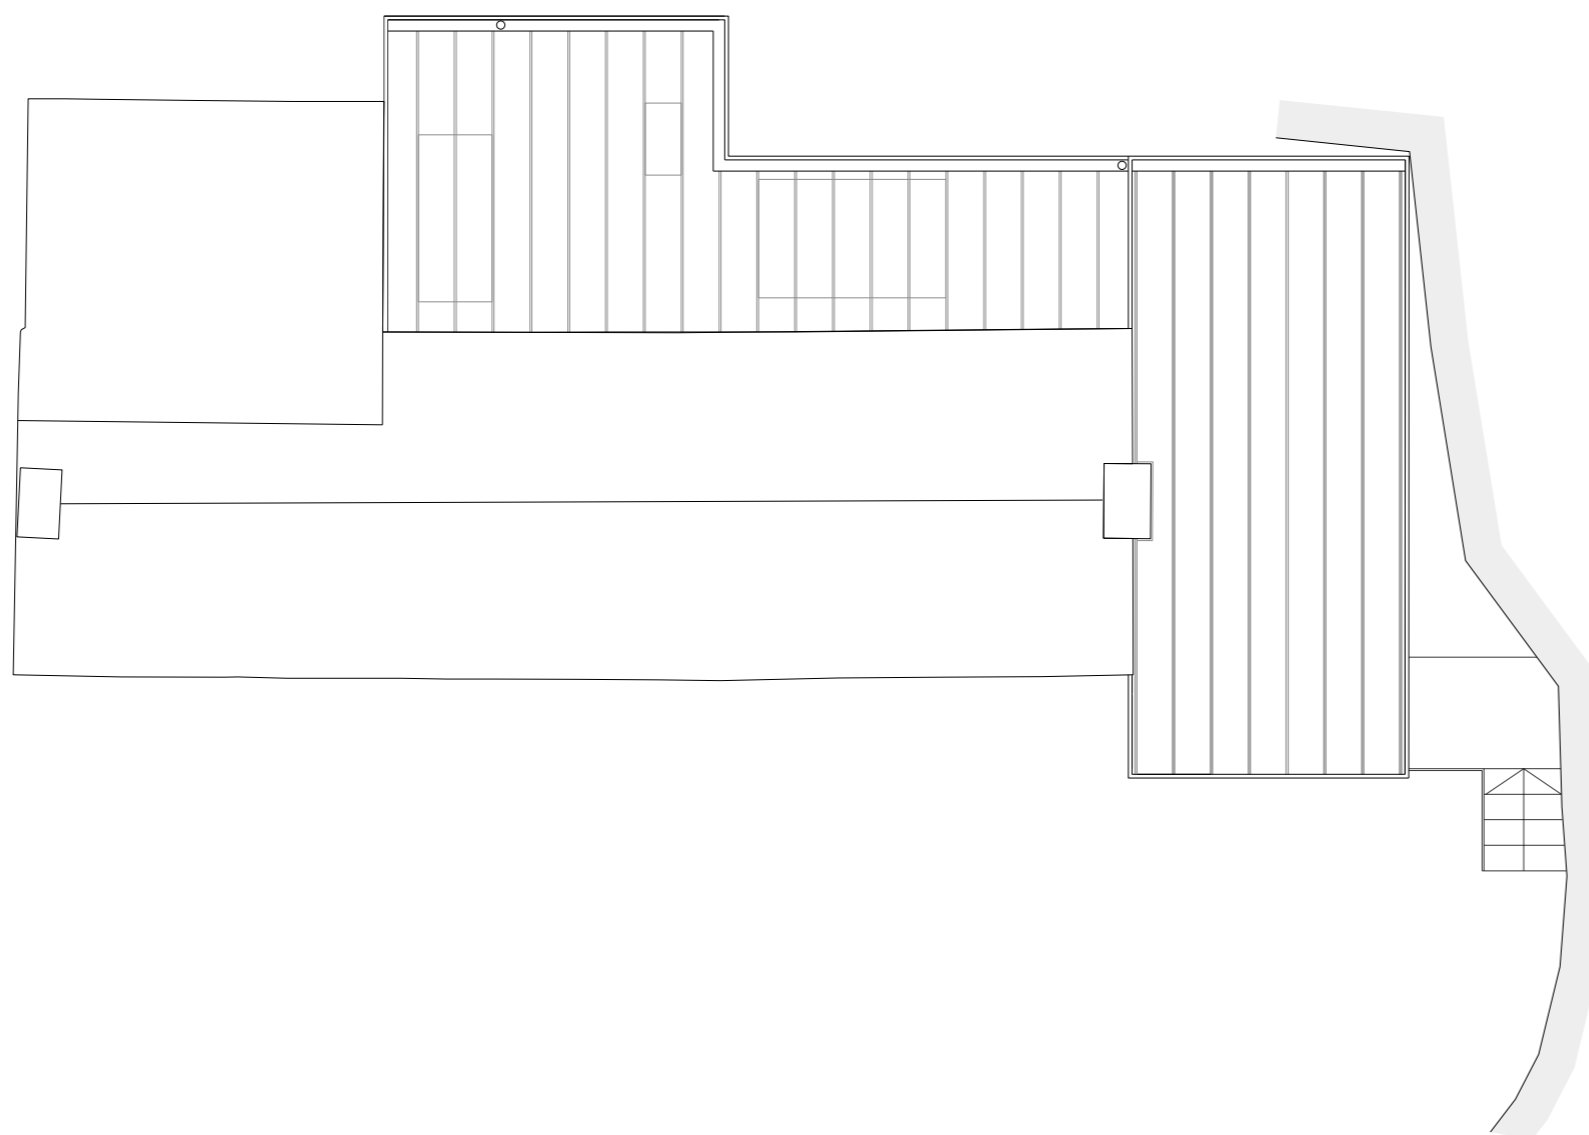

**Studio Weave Ltd**

020 7099 1922  
hello@studioweave.com  
www.studioweave.com

217 Mare Street  
London  
E8 9QE

220\_Sandpitts  
Axminster, EX14 9EX

**Proposed GA Plans - Roof Plan**

1:50 at A1  
1:100 at A3  
drawn: 13/10/17 by: EE  
checked: 13/10/17 by: JA

no. 220\_P\_111\_02 Rev. 0