


North Elevation

1:50

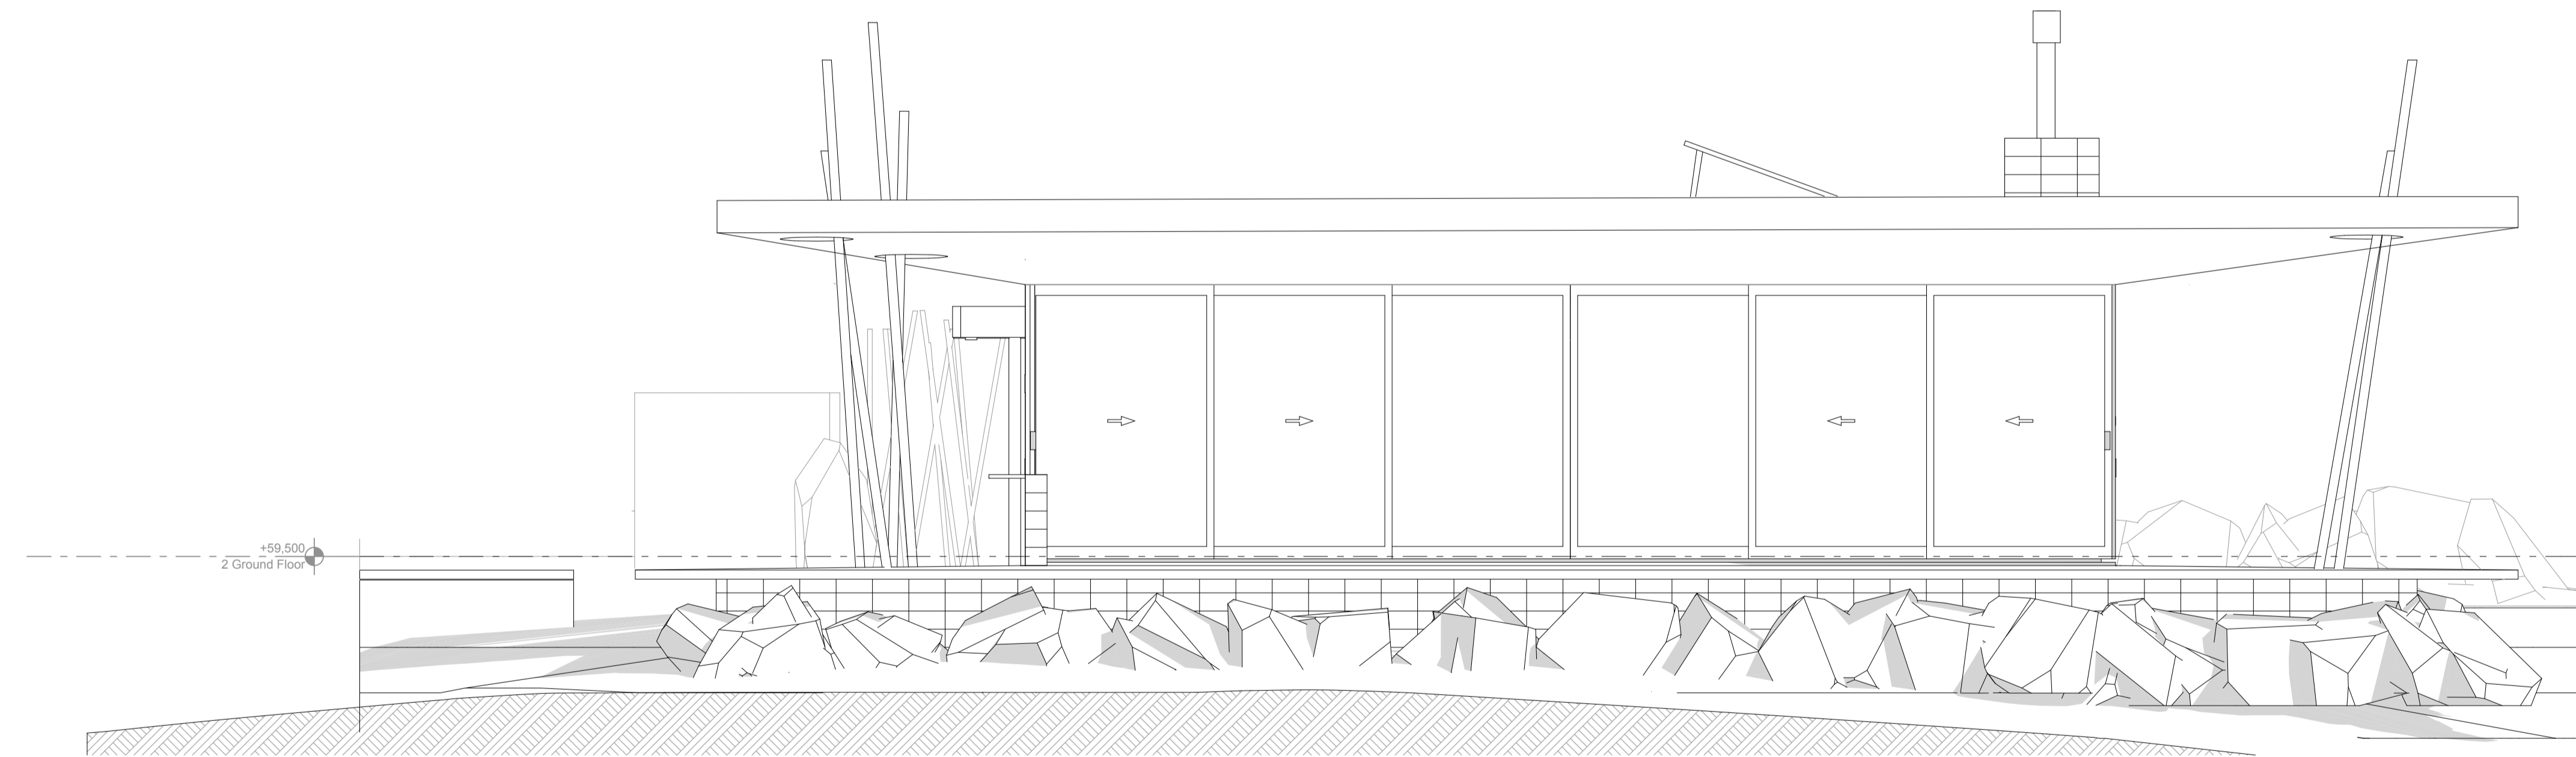

East Elevation

1:50

architects
pacific environments nz ltd

P.O. BOX 6523 WELLESLEY ST, AUCKLAND, NEW ZEALAND
TELEPHONE (09) 308-0070 FACSIMILE (09) 308-0071

project
MATAKANA - BOURKE HOUSE

consultants

Building Consent

date Friday, 1 April 2011

drawn ED BW checked PE

title
MATAKANA - BOURKE HOUSE
206 Whitmore Road - Warkworth

North/East Elevations

ref no. 07050 scale at A1

sheet no. 01.3.1 revision D

The contractor shall check and verify all dimensions, levels and angles on site prior to commencing any work. The copyright to these drawings and all parts thereof remain the property of pacific environments limited. Do not scale dimensions from drawings