



General Notes
Do not scale from drawing. Use marked dimensions.
To be read in conjunction with all other Consultant's drawings.
The Architect to be immediately notified of any discrepancies.
Copyright on this drawing retained by the Architect.

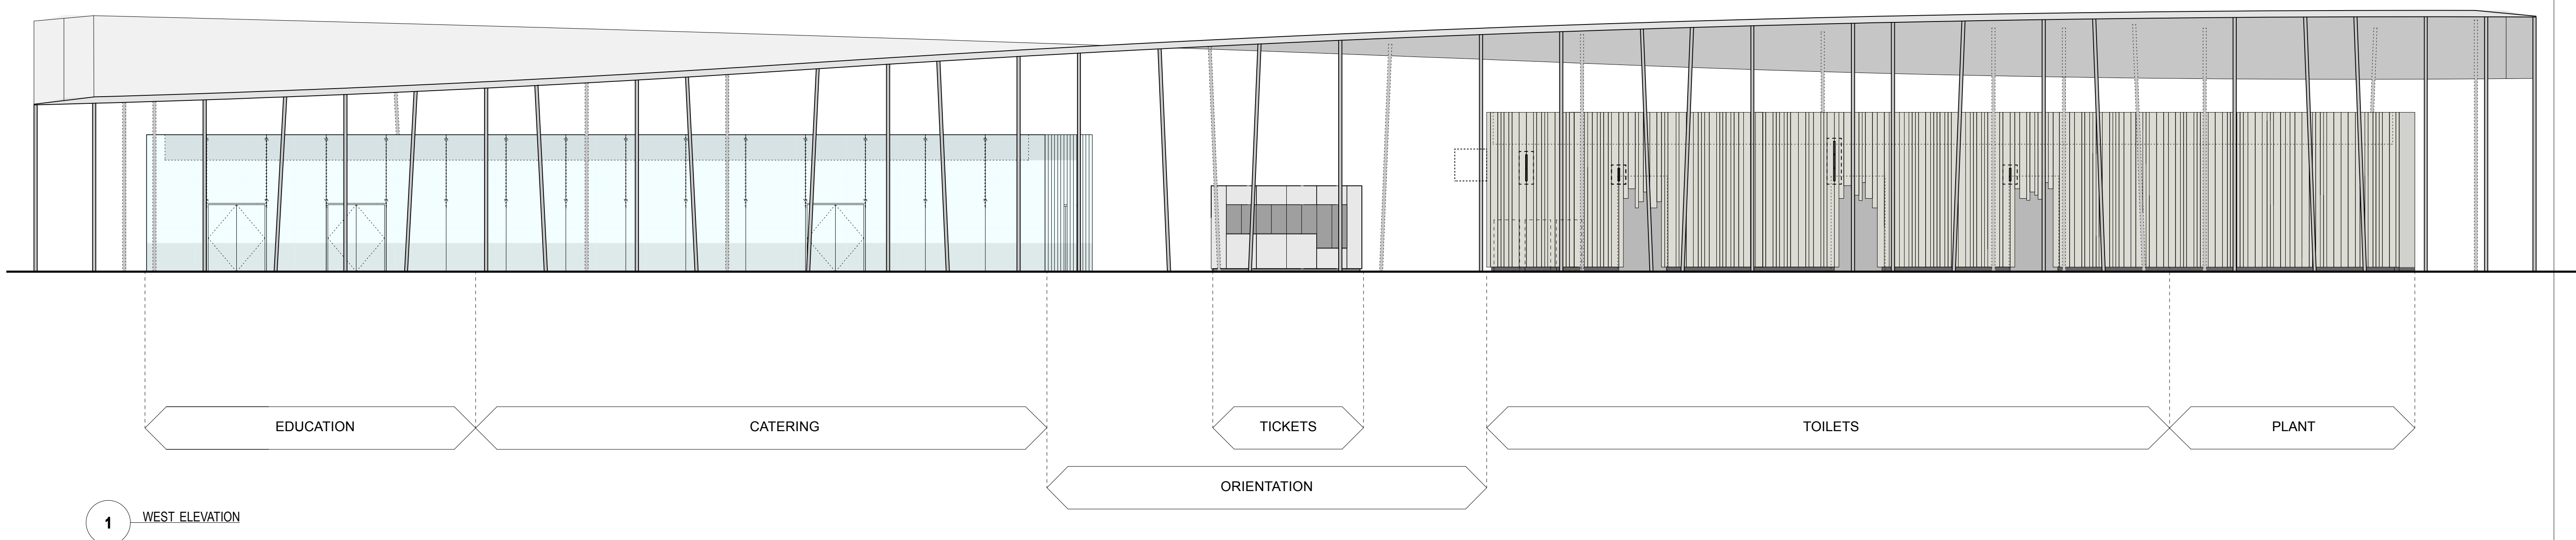

Key Plan

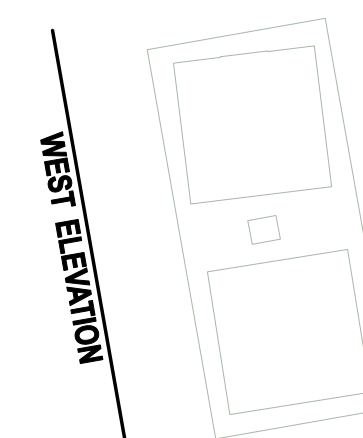

Scale / North Point

1:100 @ A1
1:200 @ A3

0 2M 3M 5M

Rev	Date	Dwn	Chk	App	Revision or reason for issue
-	10.12.13	EN	AD	-	Press Information Release

D E N T O N
C O R K E R
M A R S H A L L

Architect
Denton Corker Marshall LLP
Exmouth House 3-11 Pine Street London EC1R 0JH
Telephone +44 (0)20 7833 2020 Facsimile +44 (0)20 7833 9320
Email mail@dentoncorkermarshall.co.uk

Project Title
**STONEHENGE ENVIRONMENTAL
IMPROVEMENTS PROJECT**

Client
English Heritage
1 Waterhouse Square 138-142 Holborn London EC1N 2ST
Telephone +44 (0)20 7973 3000 Facsimile +44(0)20 7973 3001

Drawing Title
VISITOR CENTRE
WEST ELEVATION

Project Number	6398
Drawing Status	PRESS

Drawing Number
VC-A-G200-E-W
Revision