


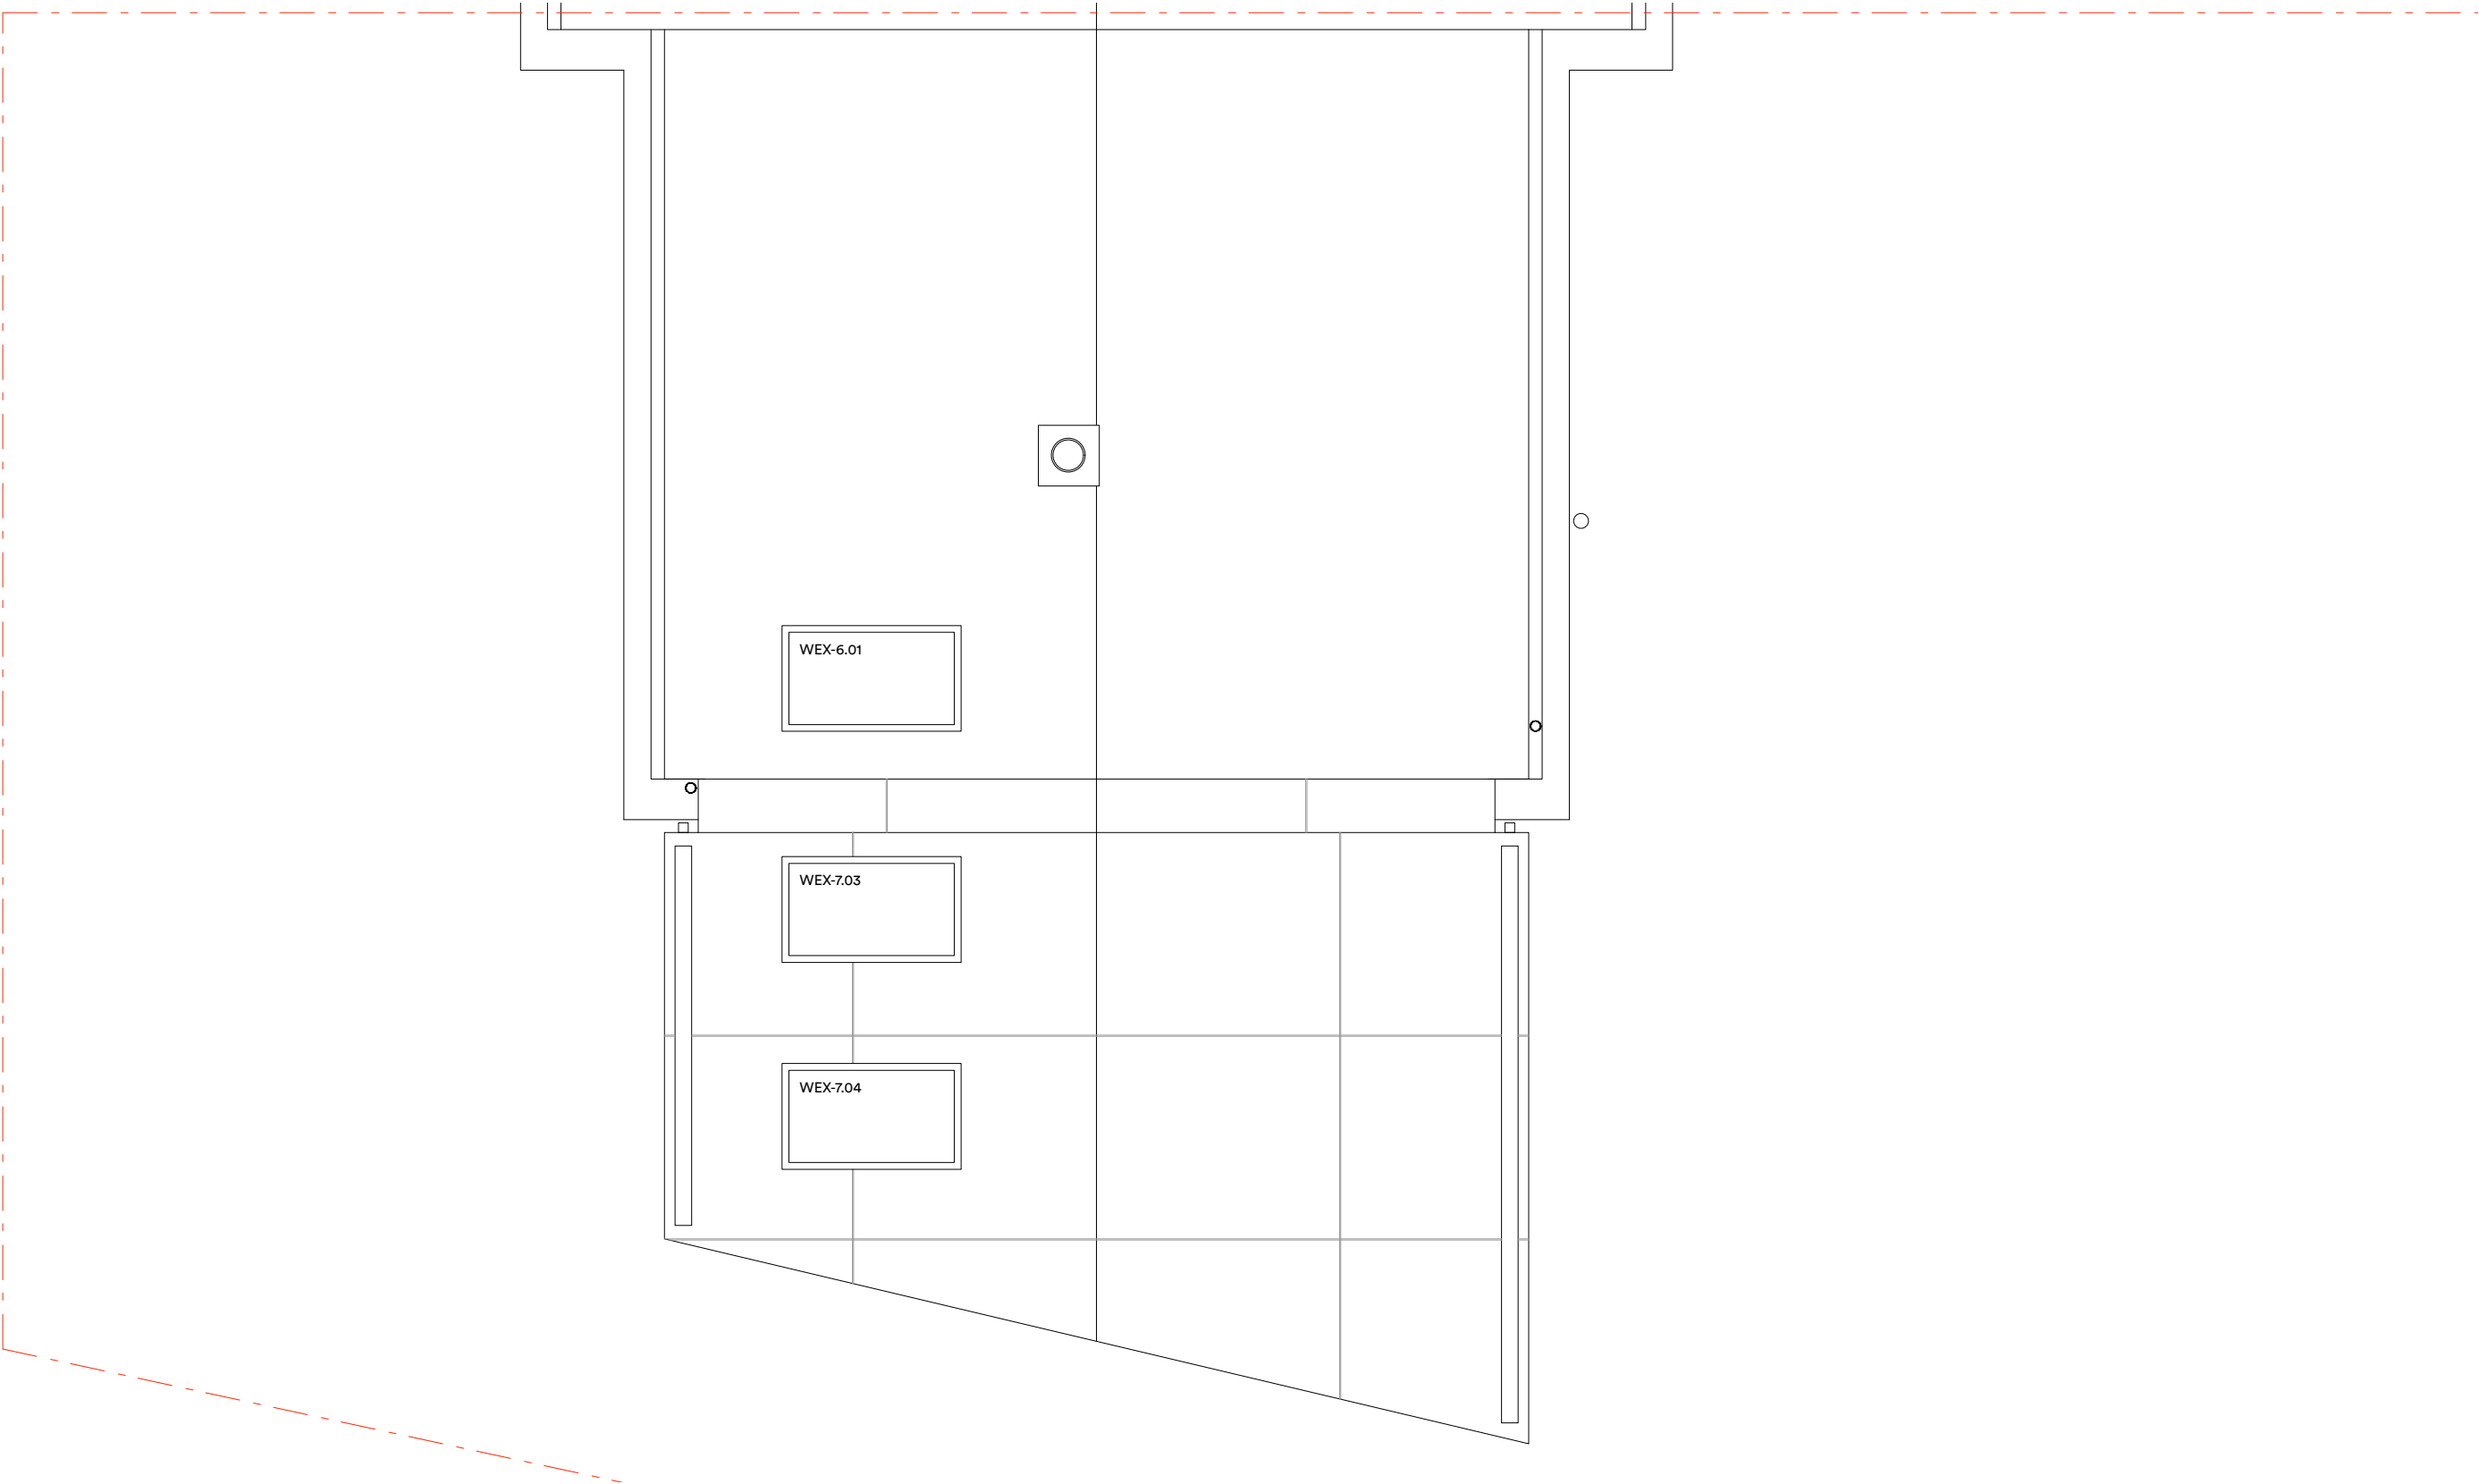

01. PROPOSED ROOF PLAN

drawing no — A0111-203 scale — 1:25 at A1 1:50 at A3 drawing name — Proposed roof plan	rev — description —	date —	key — --- Assumed site boundary	notes — N1. All dimensions in mm (except where noted).
--	---	---	---	--