


South Elevation

1:50

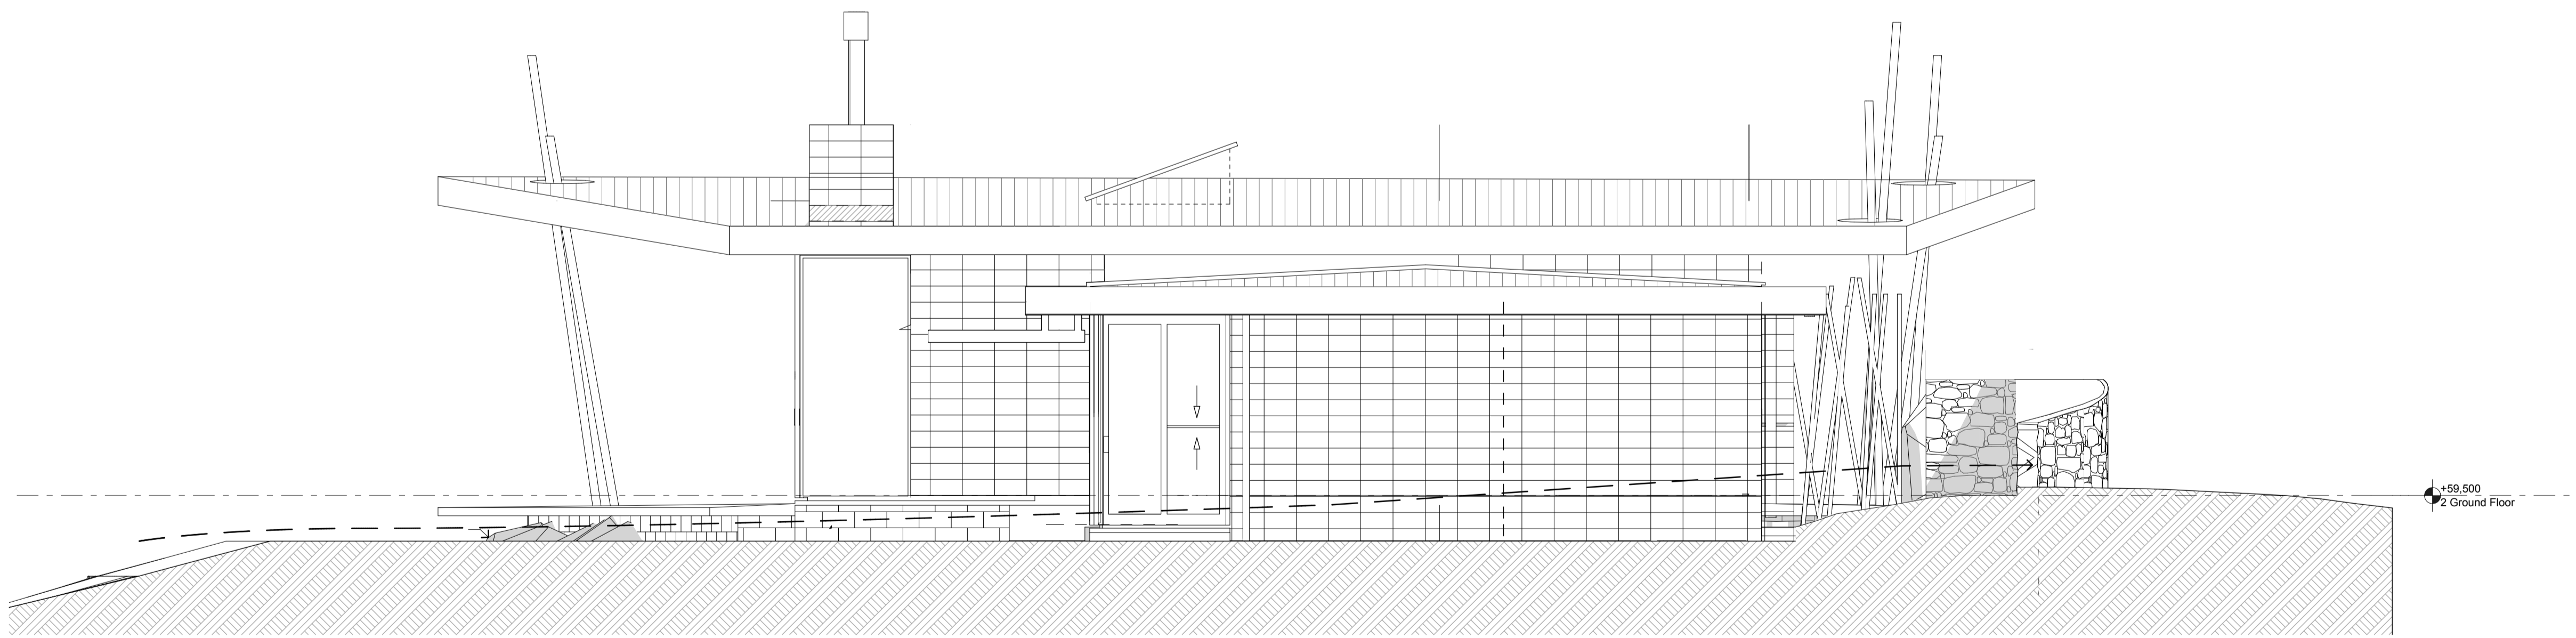

West Elevation

1:50

architects
pacific environments nz ltd

P.O. BOX 6523 WELLESLEY ST, AUCKLAND, NEW ZEALAND
TELEPHONE (09) 308-0070 FACSIMILE (09) 308-0071

project
MATAKANA - BOURKE HOUSE

consultants

date Friday, 1 April 2011

drawn ED BW checked PE

title
MATAKANA - BOURKE HOUSE
206 Whitmore Road - Warkworth

South/West Elevations

ref no. 07050 scale at A1

sheet no. 01.3.2 revision D

Building Consent

The contractor shall check and verify all dimensions, levels and angles on site prior to commencing any work. The copyright to these drawings and all parts thereof remain the property of pacific environments limited. Do not scale dimensions from drawings