


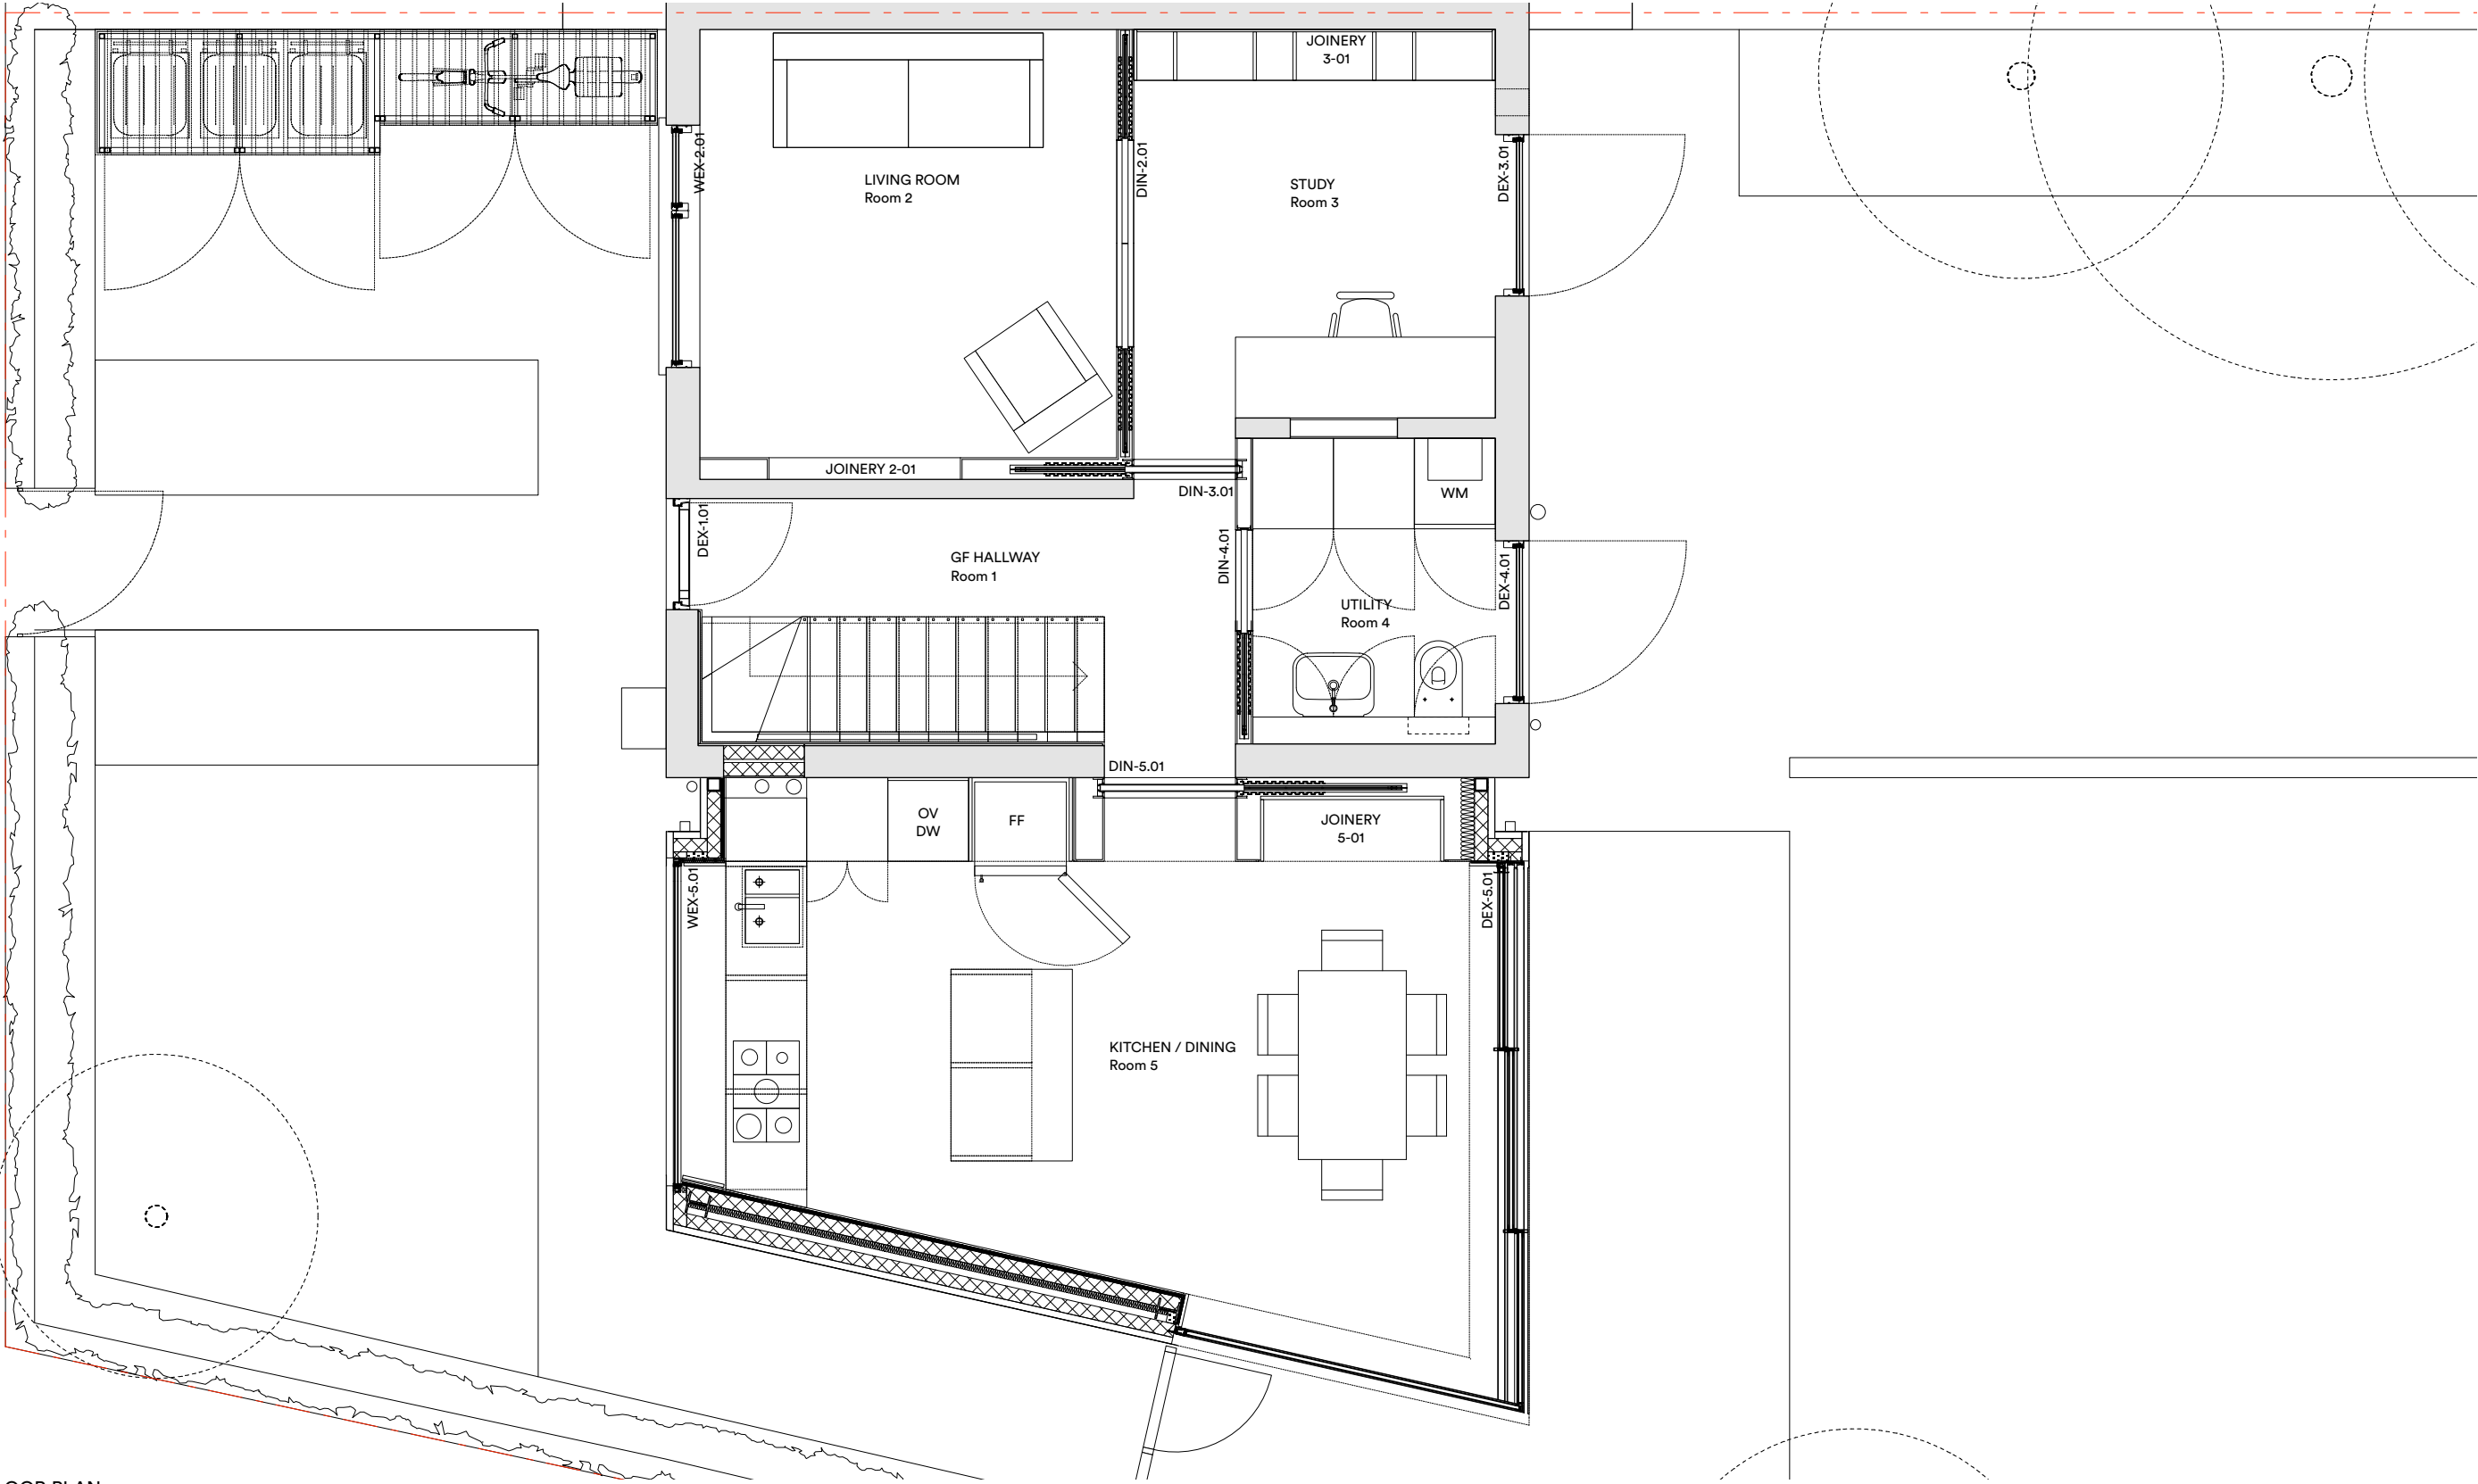

01. PROPOSED GROUND FLOOR PLAN

drawing no — A0111-200 scale — 1:25 at A1 1:50 at A3 drawing name — Proposed ground floor plan	<table><tr><th>rev —</th><th>description —</th><th>date —</th></tr><tr><td> </td><td> </td><td> </td></tr></table>	rev —	description —	date —				<table><tr><th>key —</th><th>notes —</th></tr><tr><td> --- Assumed site boundary ■ Existing construction </td><td> N1. All dimensions in mm (except where noted). </td></tr></table>	key —	notes —	--- Assumed site boundary ■ Existing construction	N1. All dimensions in mm (except where noted).
rev —	description —	date —										
key —	notes —											
--- Assumed site boundary ■ Existing construction	N1. All dimensions in mm (except where noted).											