
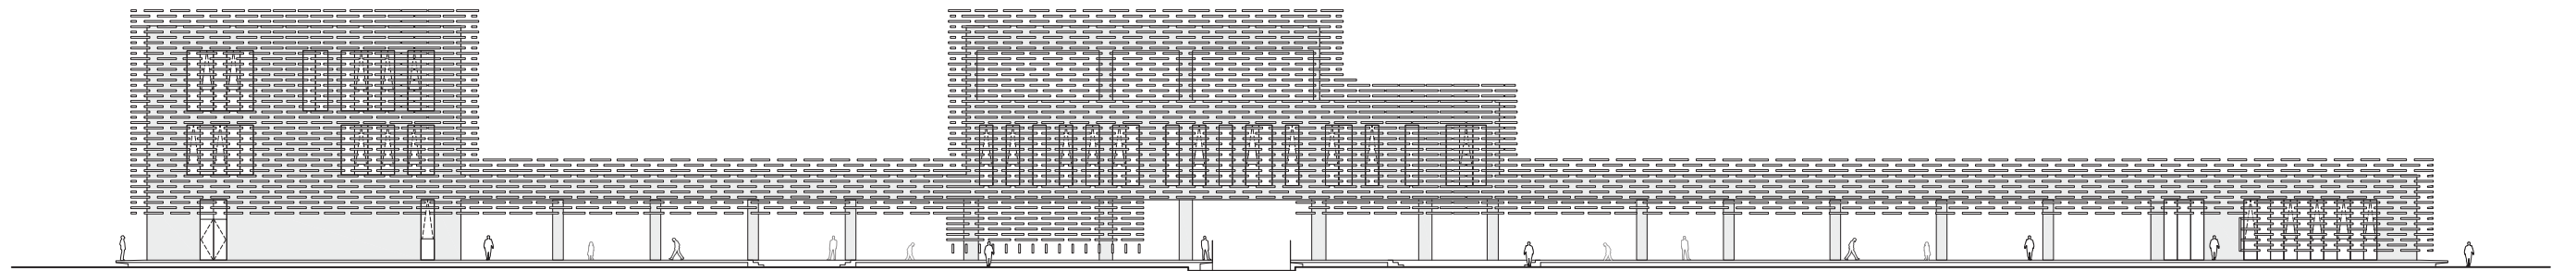


INTERNATIONAL FRENCH SCHOOL OF BEIJING
MAIN ENTRY AND WEST ELEVATIONS

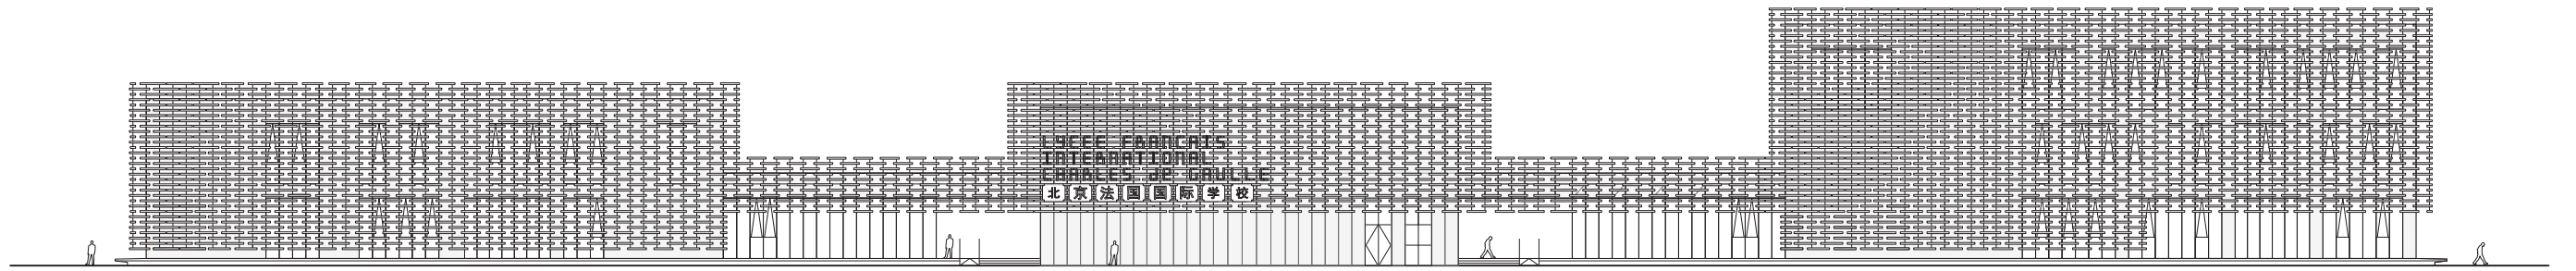

0 1 5 10
SCALE 1:500

J JACQUES
F FERRIER
A ARCHITECTURE