



Plan +0.00  
Scale 1:100

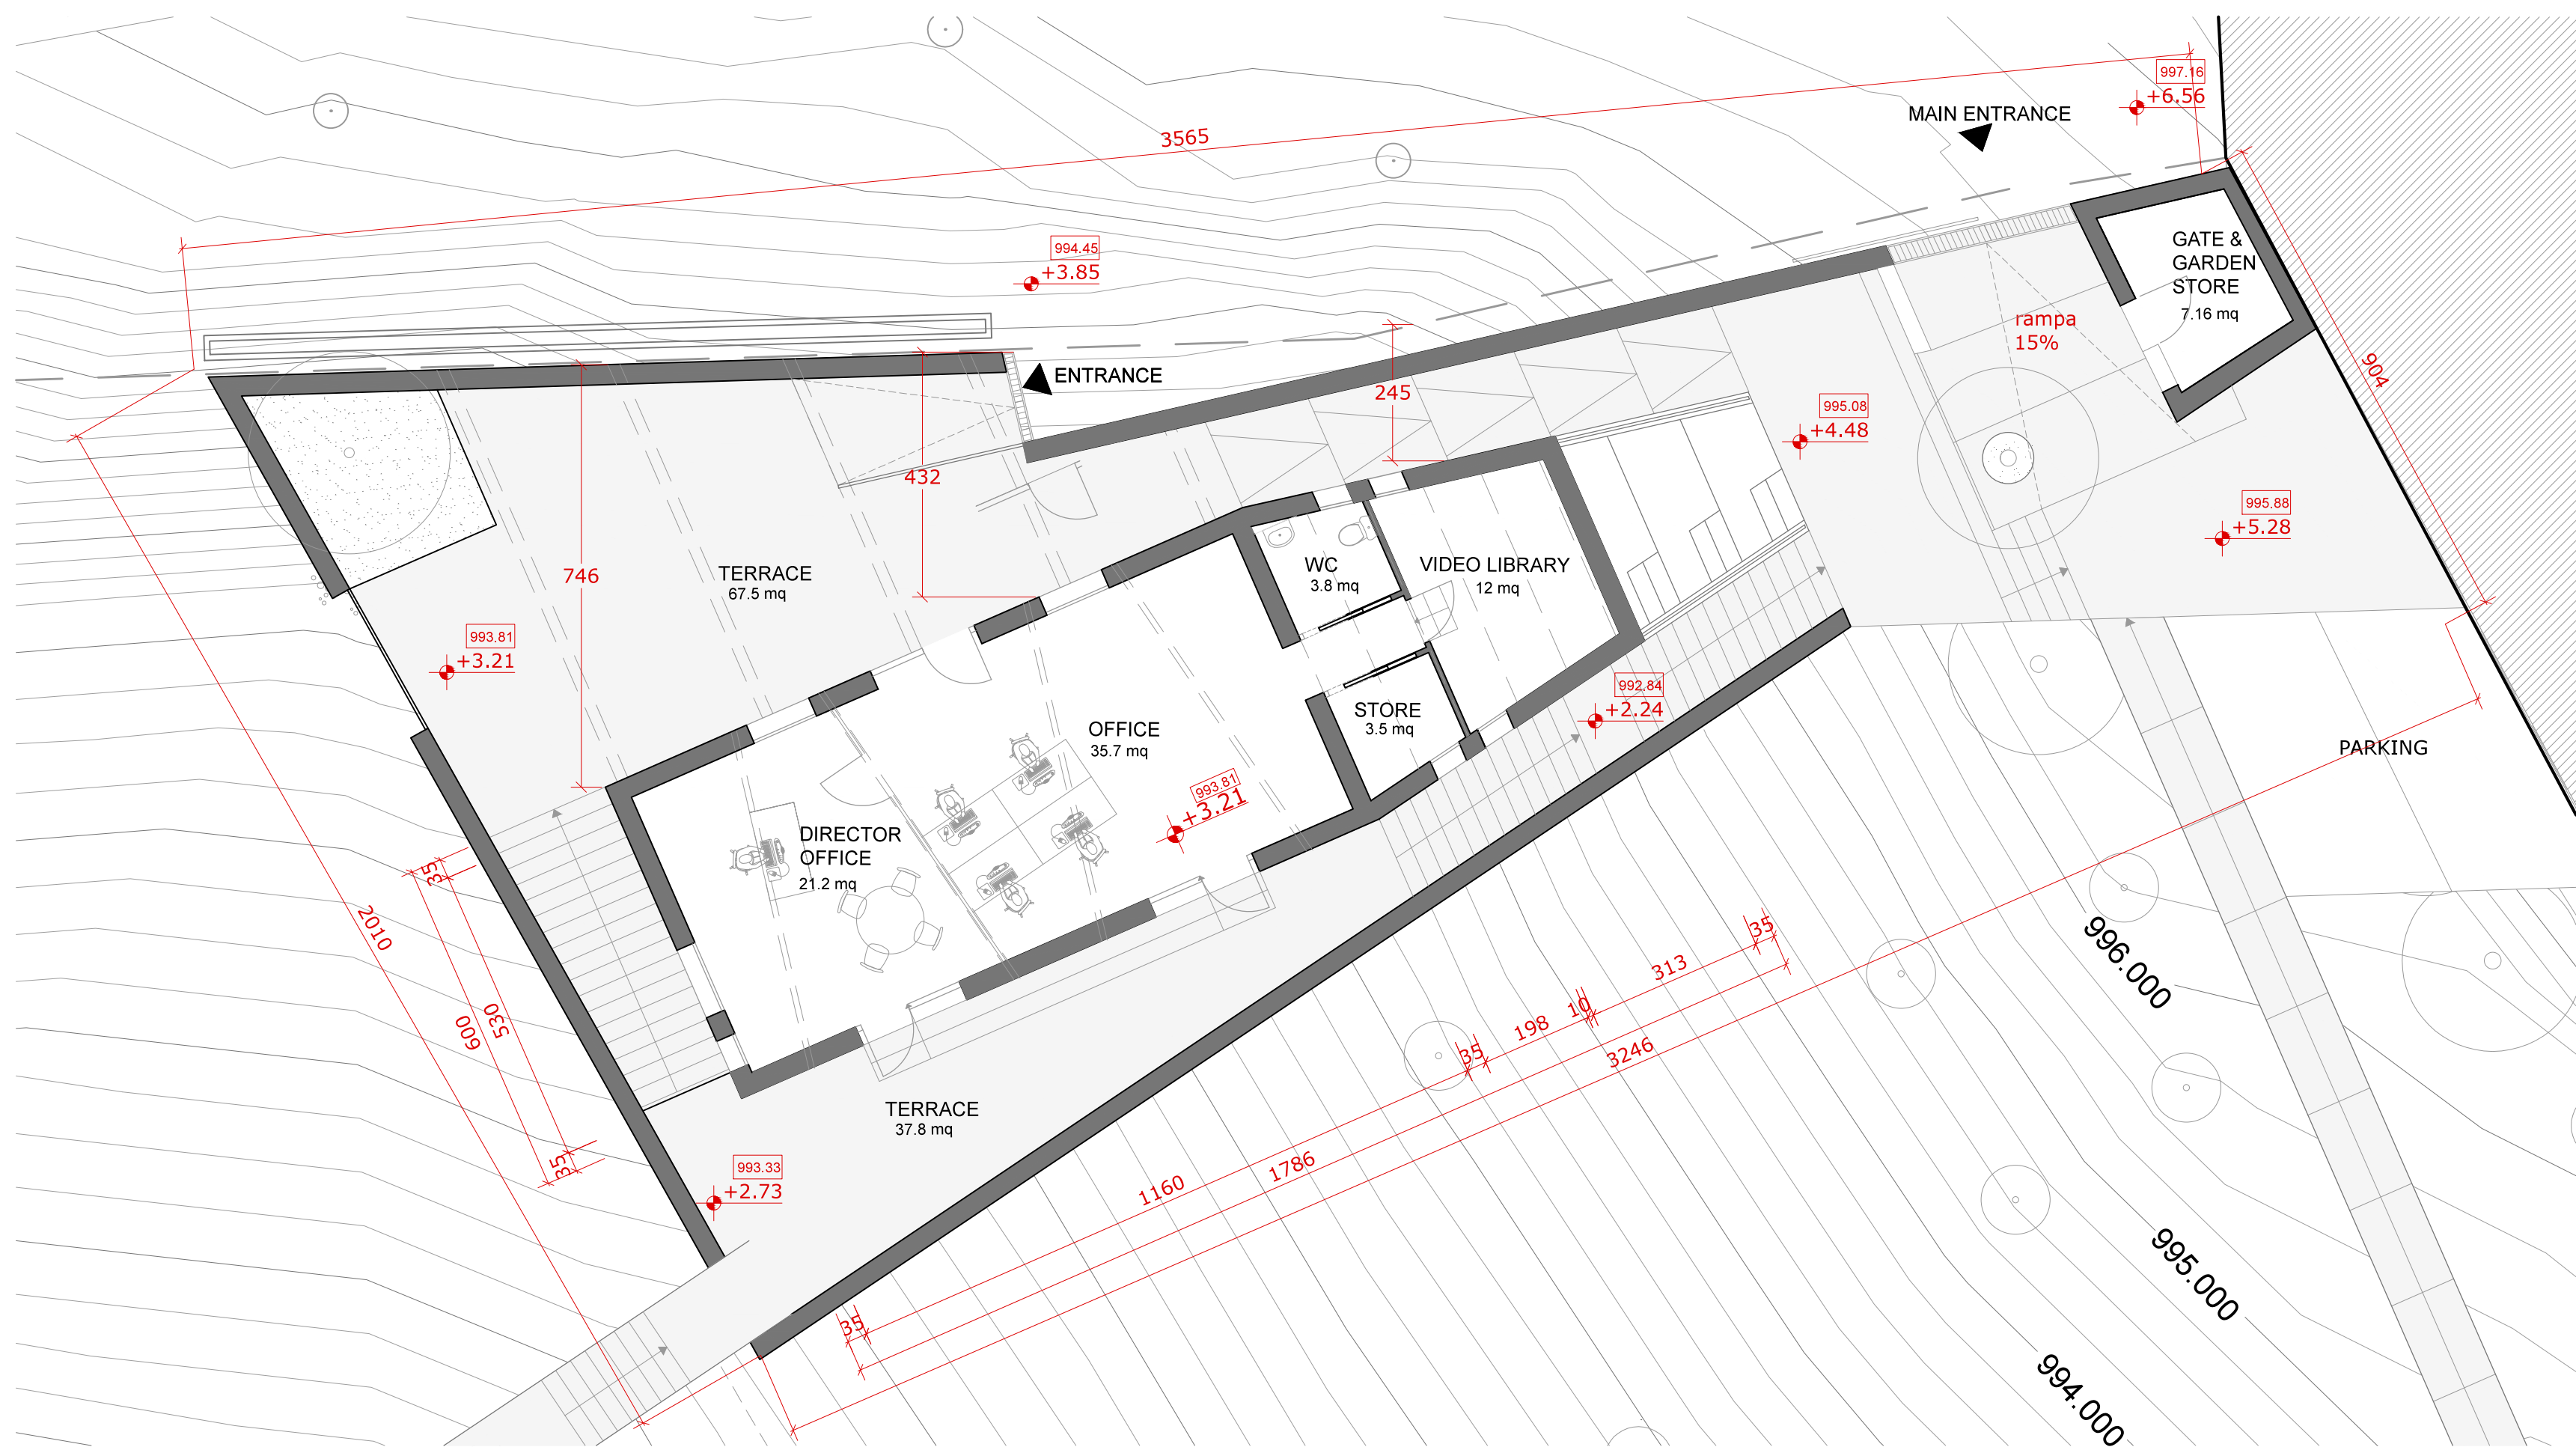

Plan +3.21  
Scale 1:100

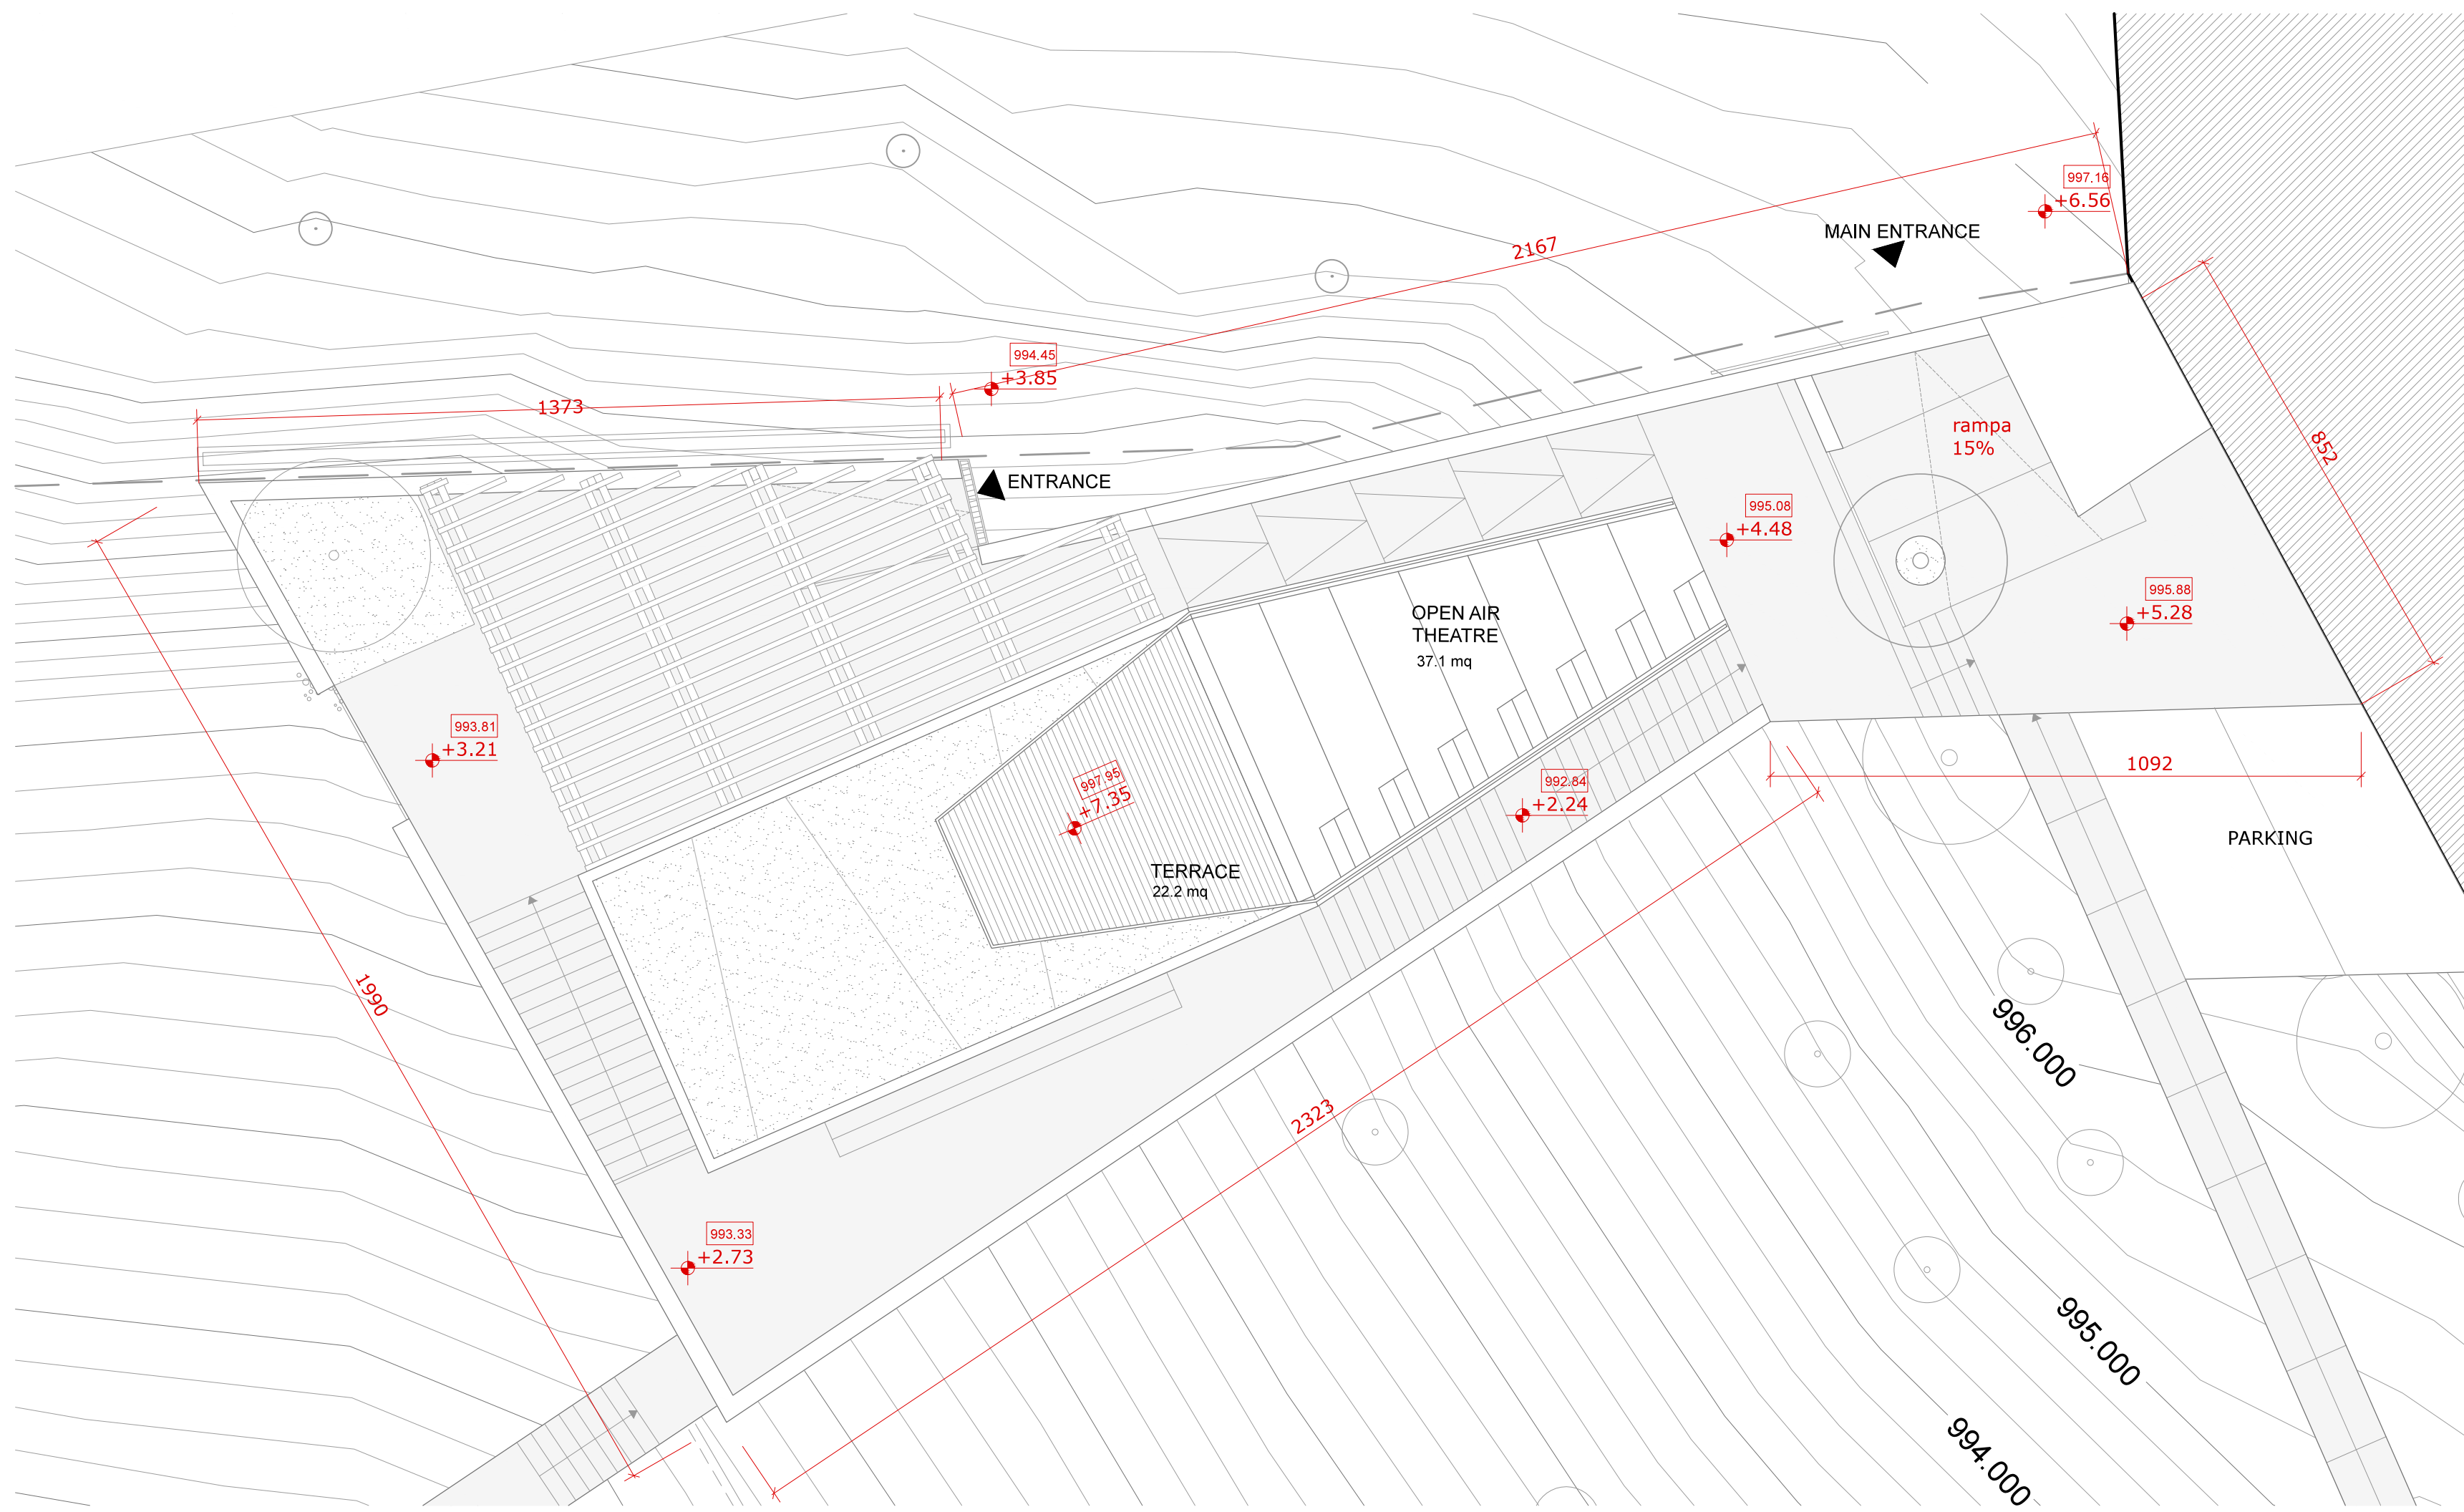

Roof plan  
Scale 1:100

**MKG** MAISHA KINO GARDEN - KAMPALA

Municipality  
**KAMPALA**  
Country  
**UGANDA**

client  
**MAISHA FILM LAB**  
P.O. Box 72156  
Kampala  
Uganda

site address  
27, Buziga Hill Road - Buziga  
Kampala  
Uganda

architects  
**STUDIO TAMASSOCIATI**  
architect raul pantaleo

studio **tamassociati**  
2731 DORSOLUORO - 30173 VENEZIA TEL./FAX 041. 522 89 74  
www.tamassociati.org

number  
**02**

update  
20.03.2014

drawing title  
PLANS