


0 1 2 3 4 6 8m
this scale bar should measure 80m/4cm when printed @ A1/A3

NOTES
ALL DIMENSIONS TO BE CHECKED
ON SITE PRIOR TO COMMENCE-
MENT OF WORK. NO SCALING.
ANY DISCREPANCIES TO BE
REPORTED TO THE ARCHITECT. ©

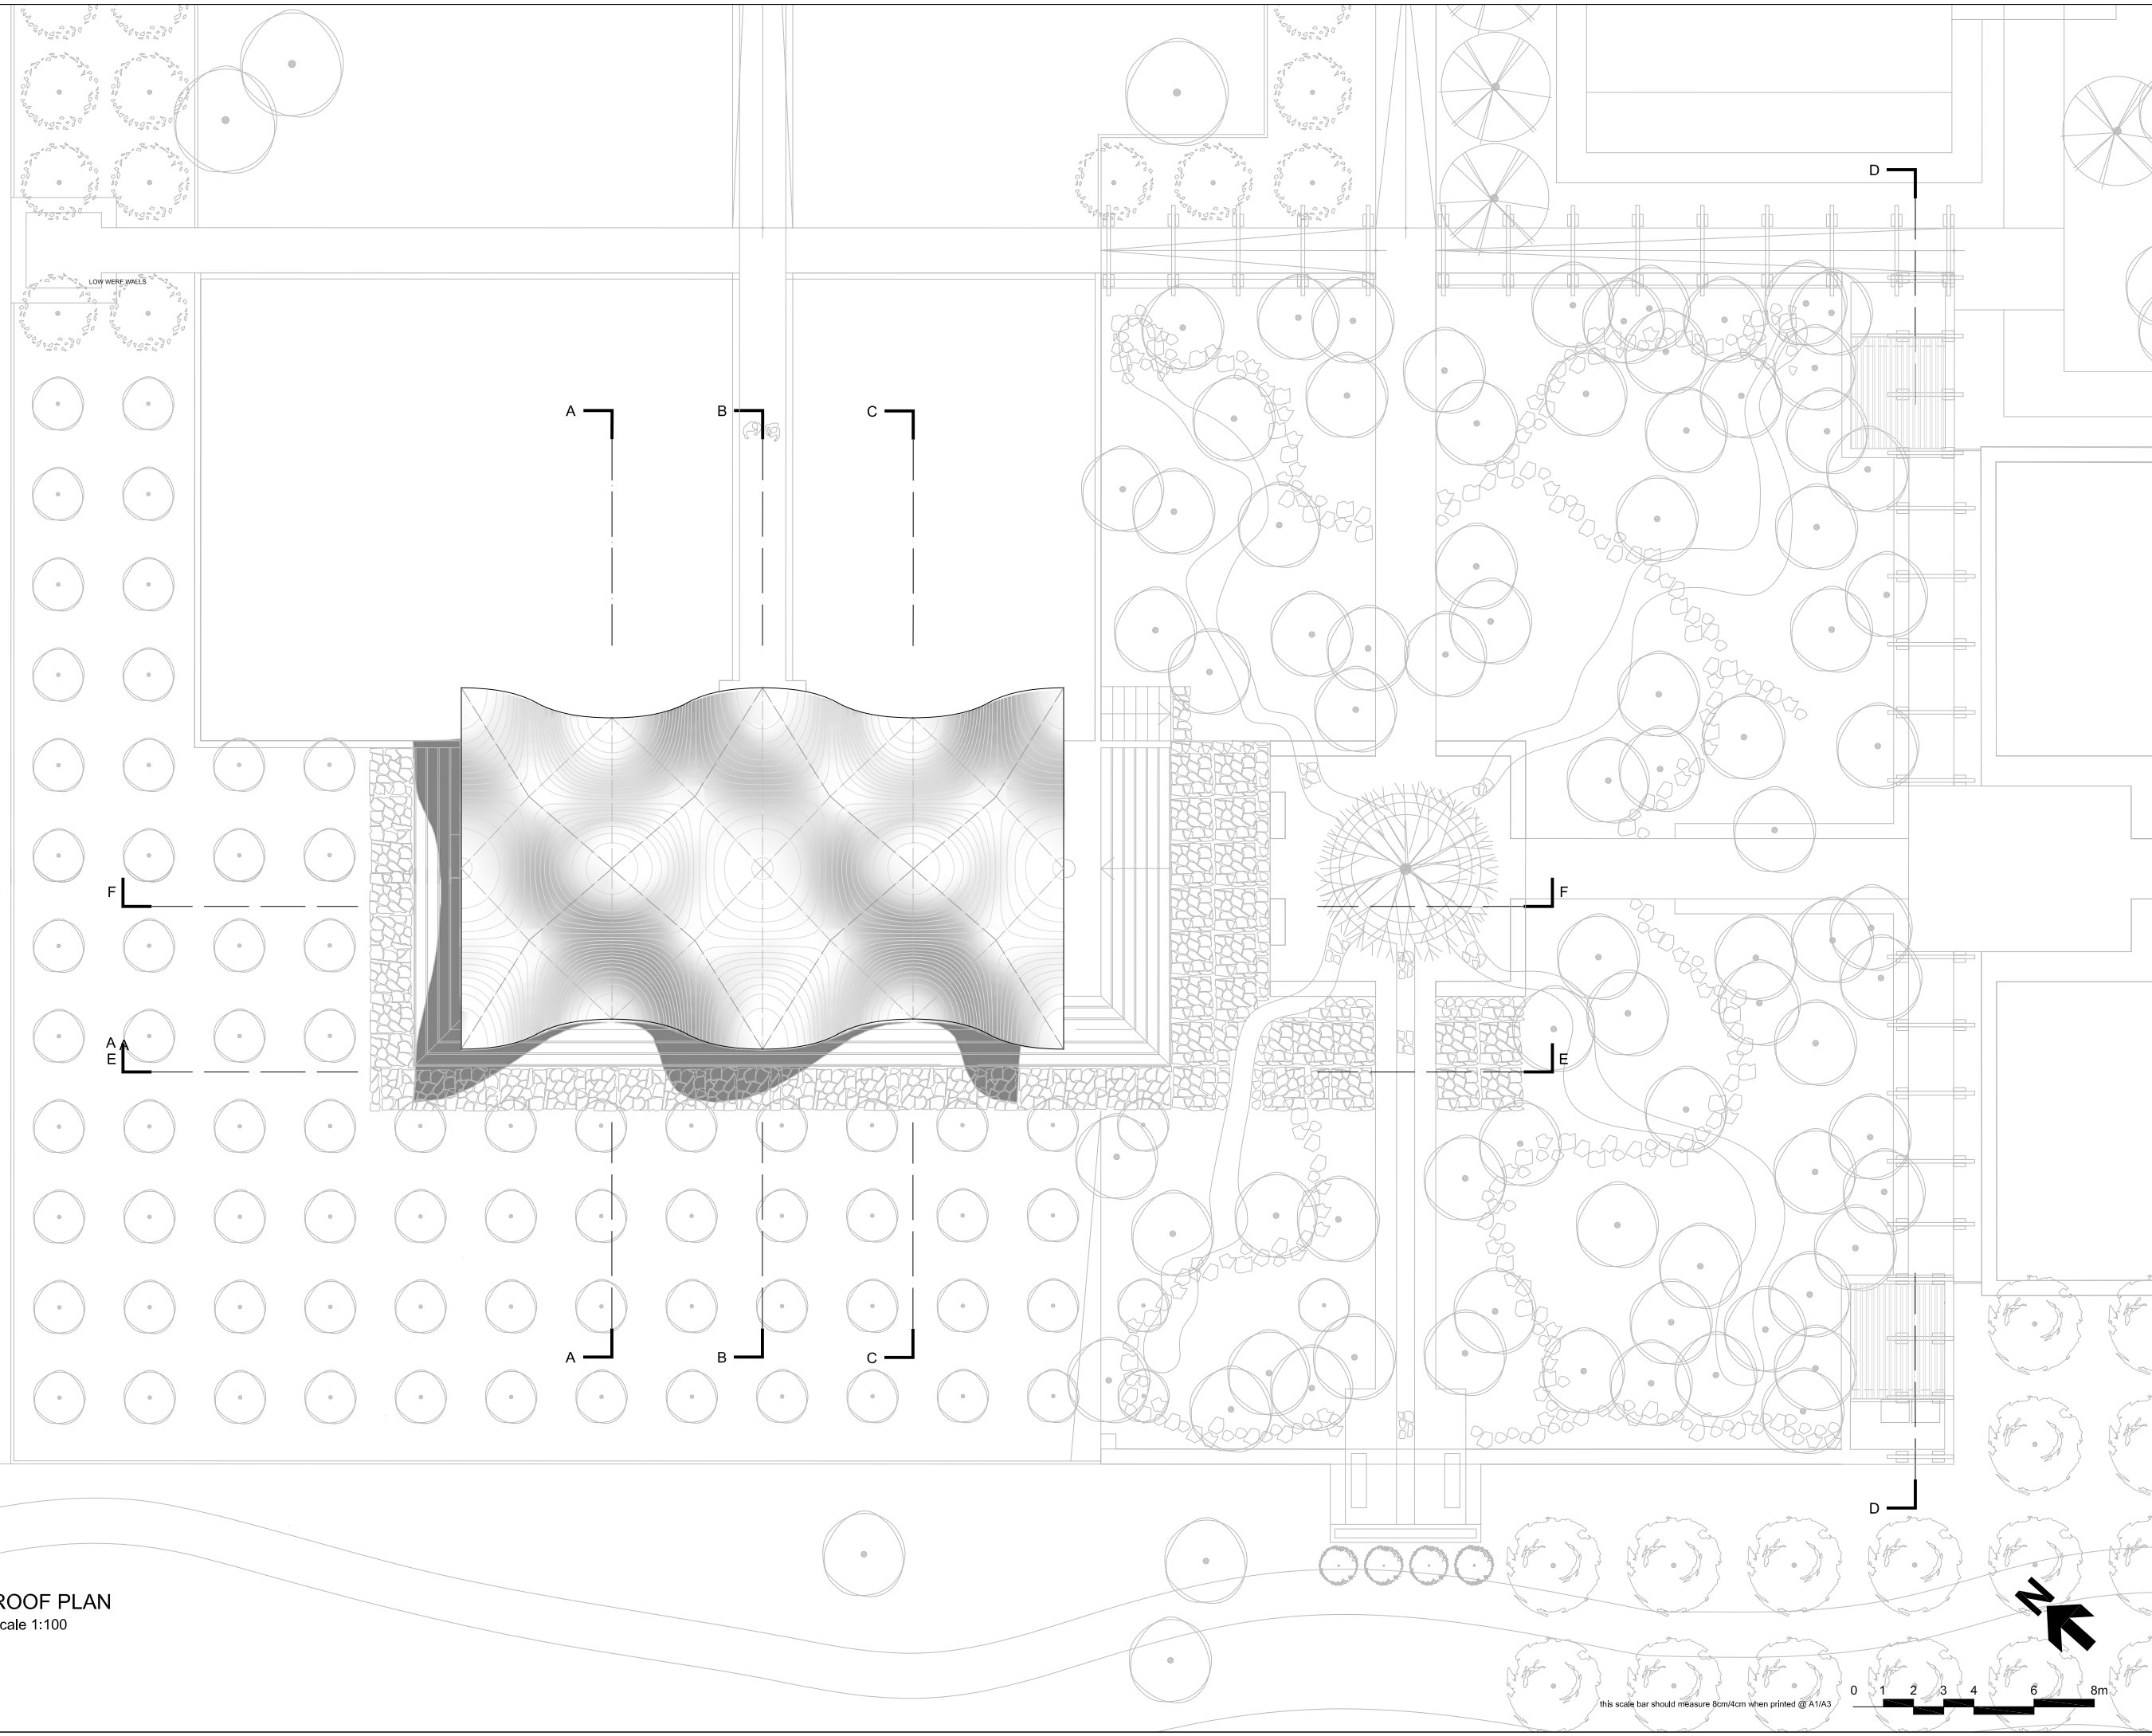

LOW WIRE WINDS

ROOF PLAN
scale 1:100

this scale bar should measure 80m/4cm when printed @ A1/A3

P6: Landscape & Roof Spouts 13.12.13
P5: General Revisions 06.12.13
P4: Abolition & Storage buildings 27.05.13
P3: Ramps removed 28.01.13
P2: General Revisions 10.12.12
P1: First Issue 14.11.12

INFORMATION
STUDIO: 100 COMMERICAL STREET, LONDON, UK. E14 6HE
PHONE: +44 (0) 20 750 9999

STEYN
COLLABORATIVE ARCHITECTURE

PROJECT NAME
P1001 | BUSHMENS VALLEY
REDEVELOPMENT
BUILDING 1: CHAPEL

DRAWING
ROOF PLAN

DRAWING NO.
P1001 | G | 1 | 101 | P6

DATE
DECEMBER 2012

SCALE
1:100 @ A1, 1:200 @ A3

DRAWN BY
JF

CHECKED BY
CS