



MEAN*
Middle East
Architecture
Network

1433 First Avenue, New York

Furniture Layout Floor Plan

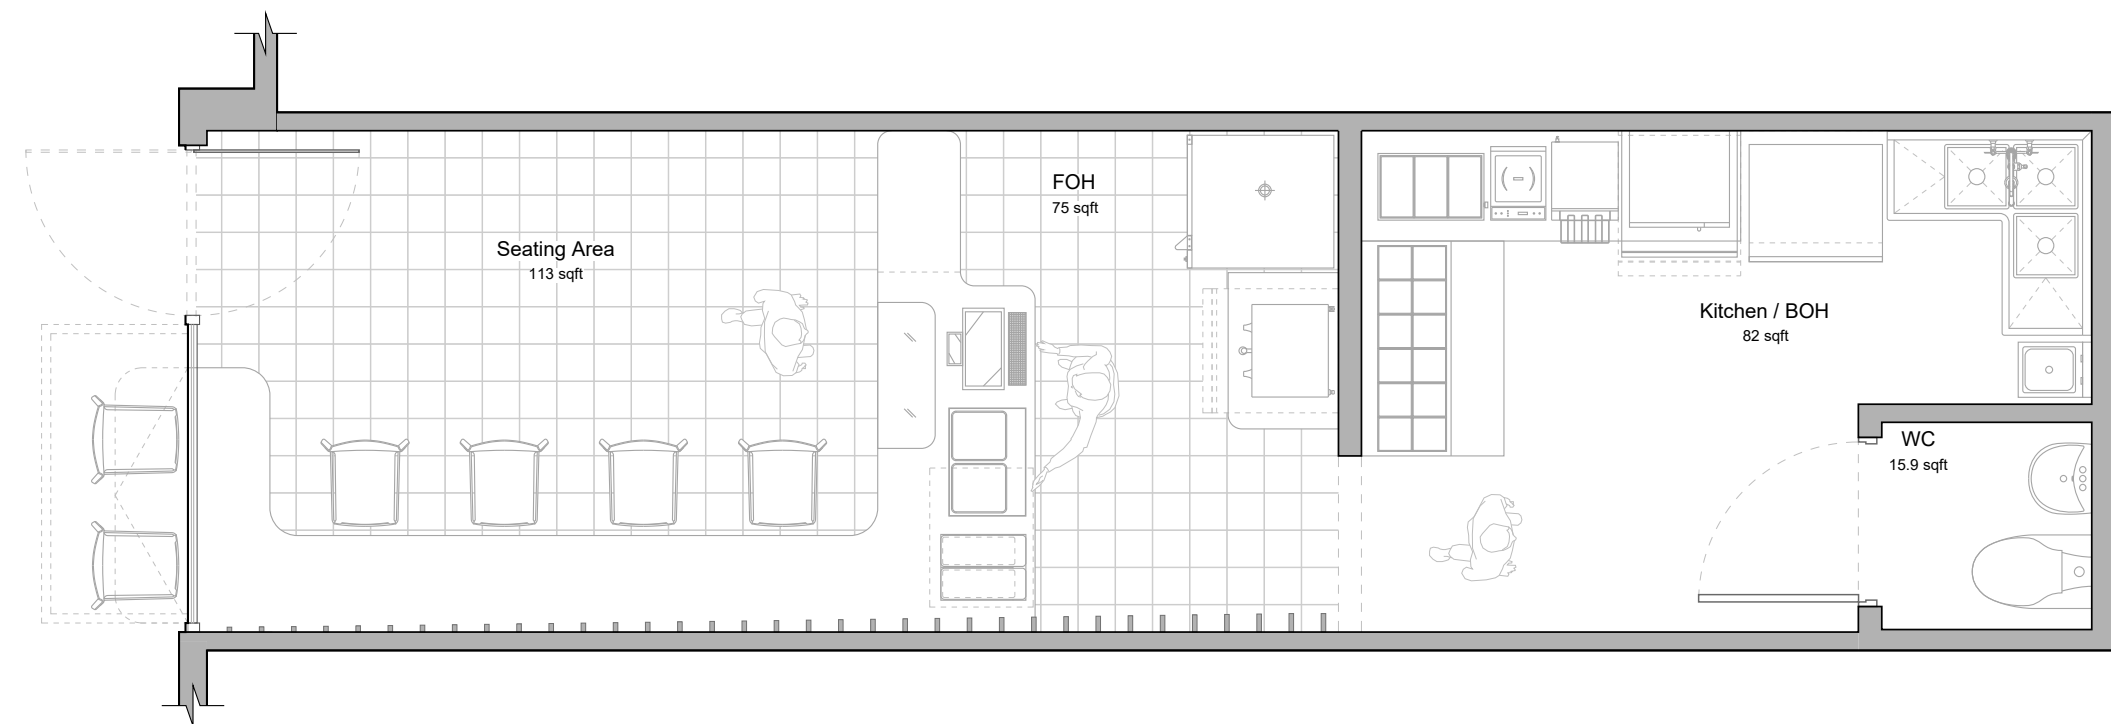

Total Square Footage
~312 sqft

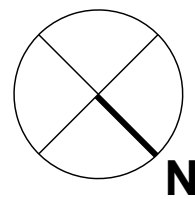

GENERAL NOTES:

1. Do not scale from the drawings.
2. All dimensions are in feet and inches unless noted otherwise. All dimensions to be verified on site and approved by the supervisor.
3. This drawing should be read in conjunction with other relevant architectural, structural, mechanical and electrical drawings and all relevant sections of the specifications.
4. This drawing is for design intent only, not to be used for construction. Contractor to provide their shop drawings for approval.
5. This drawing is copyright reserved. All works are to follow the printed dimensions which is to be confirmed on site by all relevant contractors. Any discrepancies must be reported immediately to the designer before commencement of work.

PROJECT NAME:

**R2 - The Migrant Kitchen
- 1433 First Avenue**

CLIENT:

The Migrant Kitchen



CONSULTANT:

MEAN*
Middle East Architecture Network FZ LLC



ARCHITECT OF RECORD:

JBA
COLLECTIVE



CONTRACTOR:


Giovanni Martini




DRAWING TITLE:

Furniture Layout Floor Plan

DRAWN BY: WN+AM	CHECKED BY: WN+AM	APPROVED BY: RJ
DRAWING STATUS: CONSTRUCTION DETAILS		
SHEET: A100	SCALE: 3/8"=1'-0"	PAPER SIZE: A2
DRAWING NUMBER: 210901	TMK_R2_A100	REVISION: 71

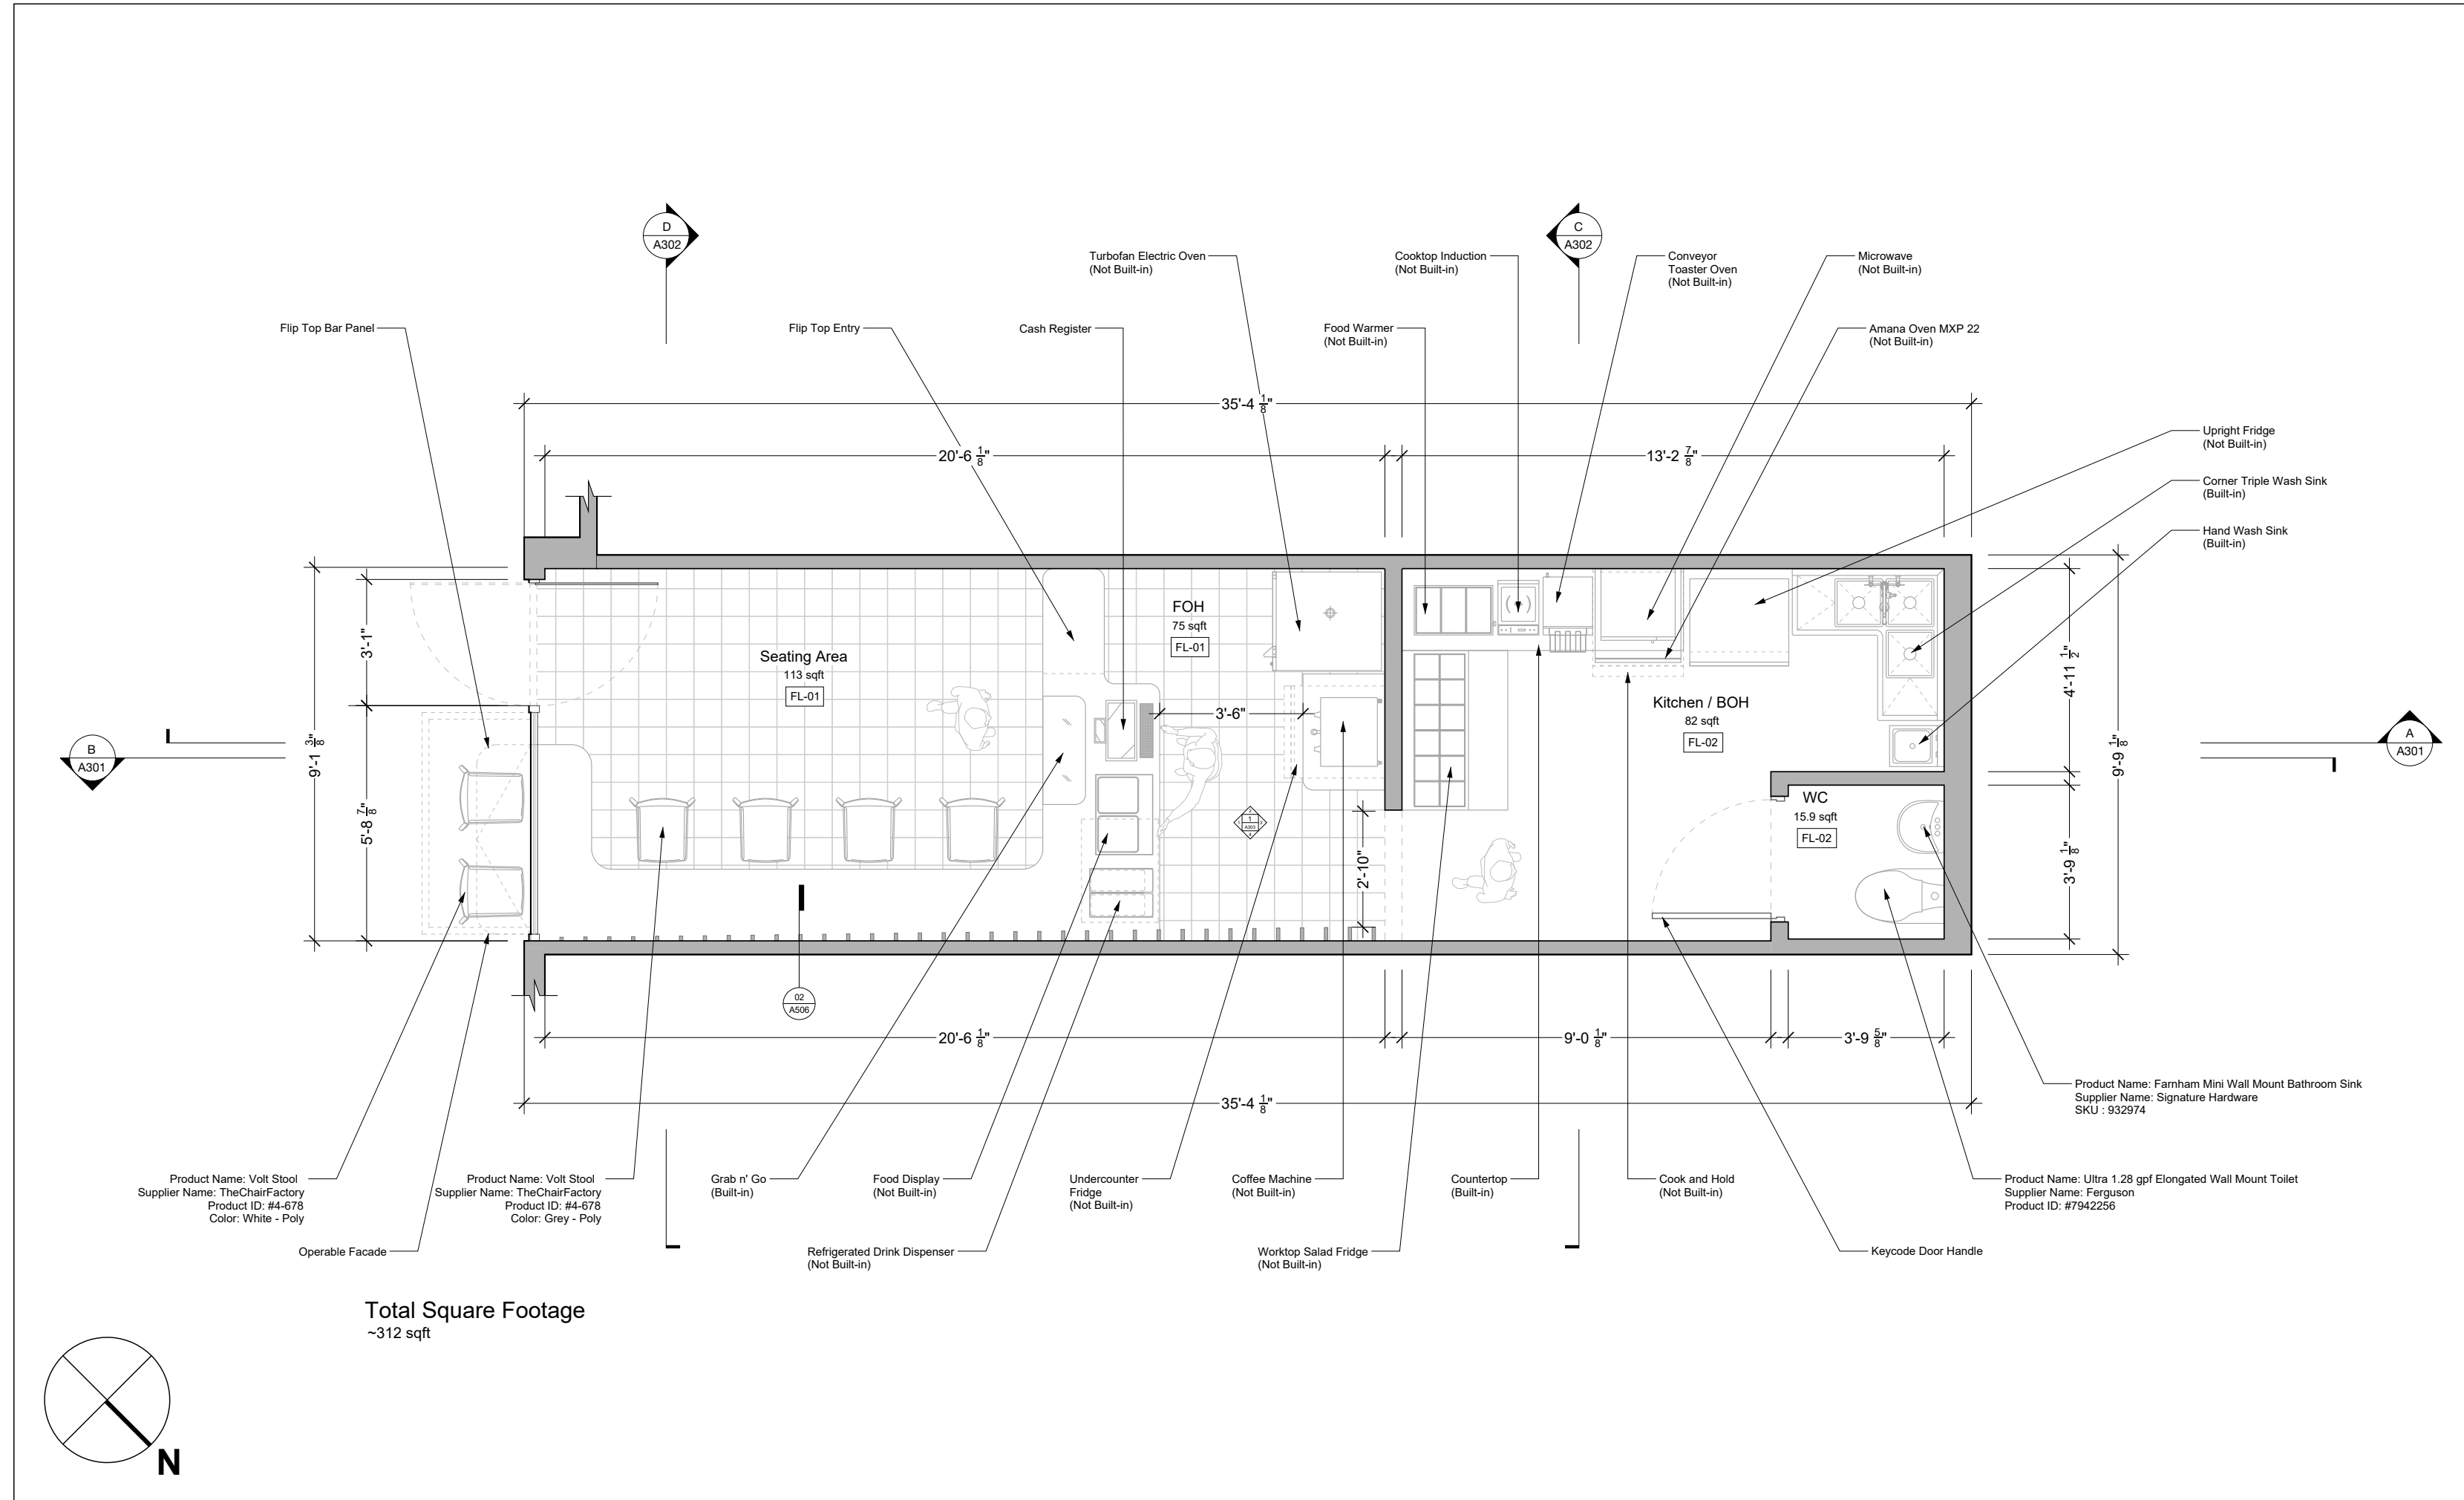Design Floor Plan




GENERAL NOTES: 1. Do not scale from the drawings. 2. All dimensions are in feet and inches unless noted otherwise. All dimensions to be verified on site and approved by the supervisor. 3. This drawing should be read in conjunction with other relevant architectural, structural, mechanical and electrical drawings and all relevant sections of the specifications. 4. This drawing is for design intent only, not to be used for construction. Contractor to provide their shop drawings for approval. 5. This drawing is copyright reserved. All works are to follow the printed dimensions which is to be confirmed on site by all relevant contractors. Any discrepancies must be reported immediately to the designer before commencement of work.	PROJECT NAME: R2 - The Migrant Kitchen - 1433 First Avenue	CLIENT: The Migrant Kitchen 	CONSULTANT: MEAN* Middle East Architecture Network FZ LLC 	ARCHITECT OF RECORD: JBA COLLECTIVE 	CONTRACTOR: Giovanni Martini	DRAWING TITLE: Design Floor Plan
	DRAWN BY: WN+AM CHECKED BY: WN+AM APPROVED BY: RJ					
	DRAWING STATUS: CONSTRUCTION DETAILS					
	SHEET: A101	SCALE: 3/8"=1'-0"	PAPER SIZE: A2			
	DRAWING NUMBER: 210901_TMK_R2_A101		REVISION: 71			

Axonometric View




User Experience

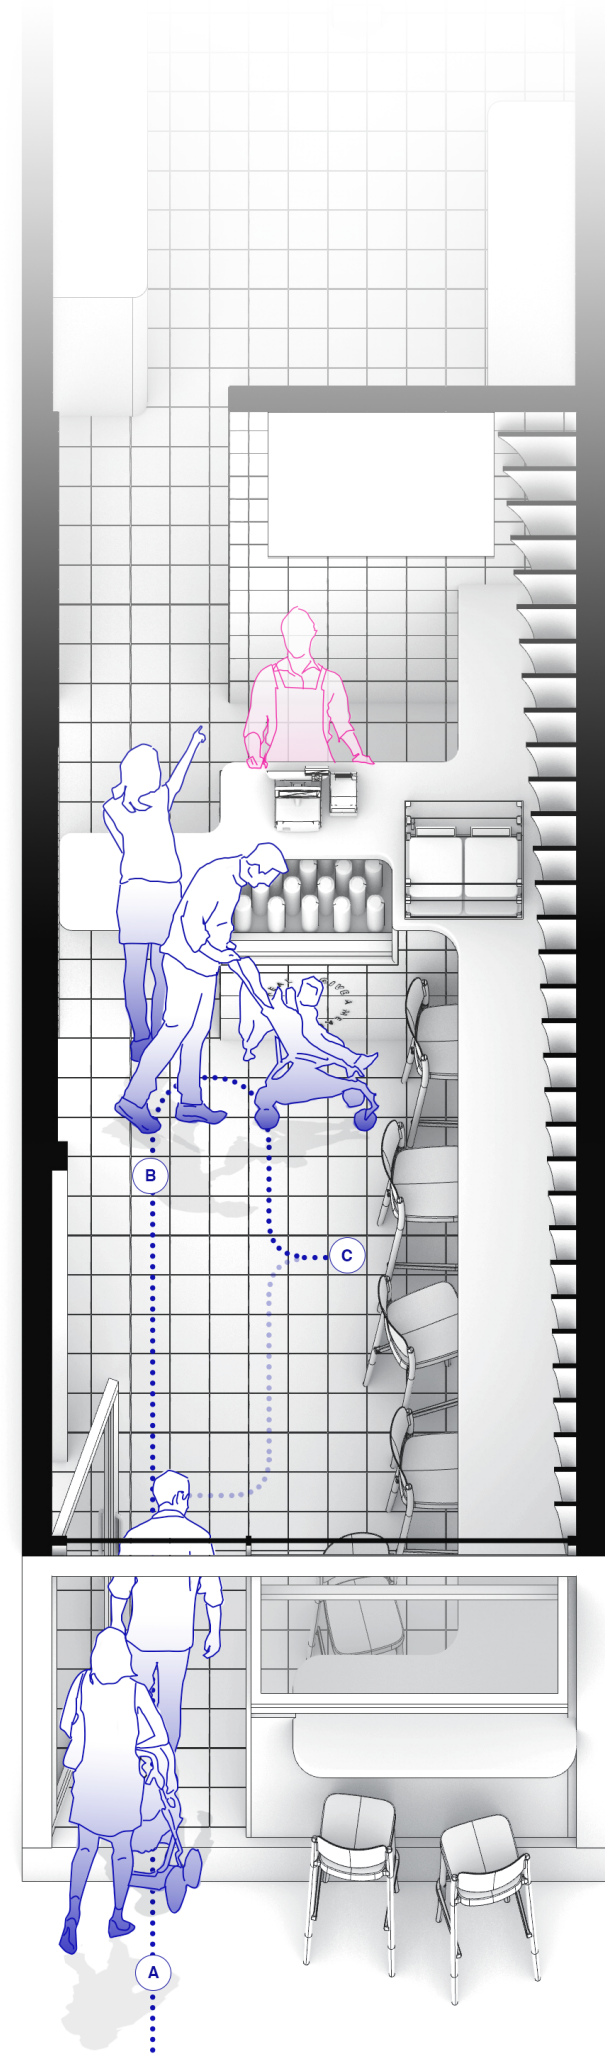


Scenario 1

Space For A Small Family

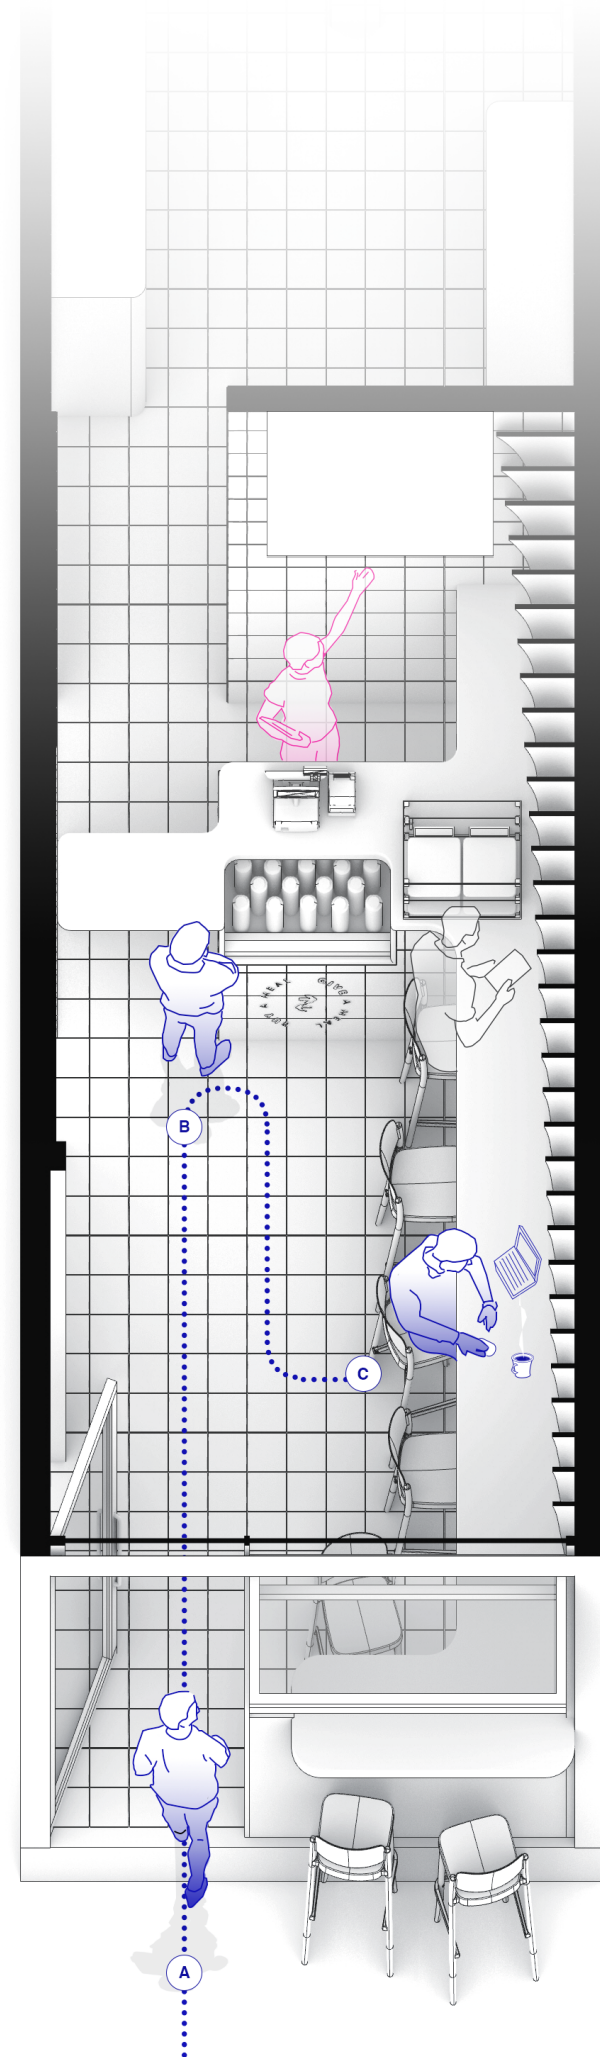

Scenario 2

Space For A Remote Worker

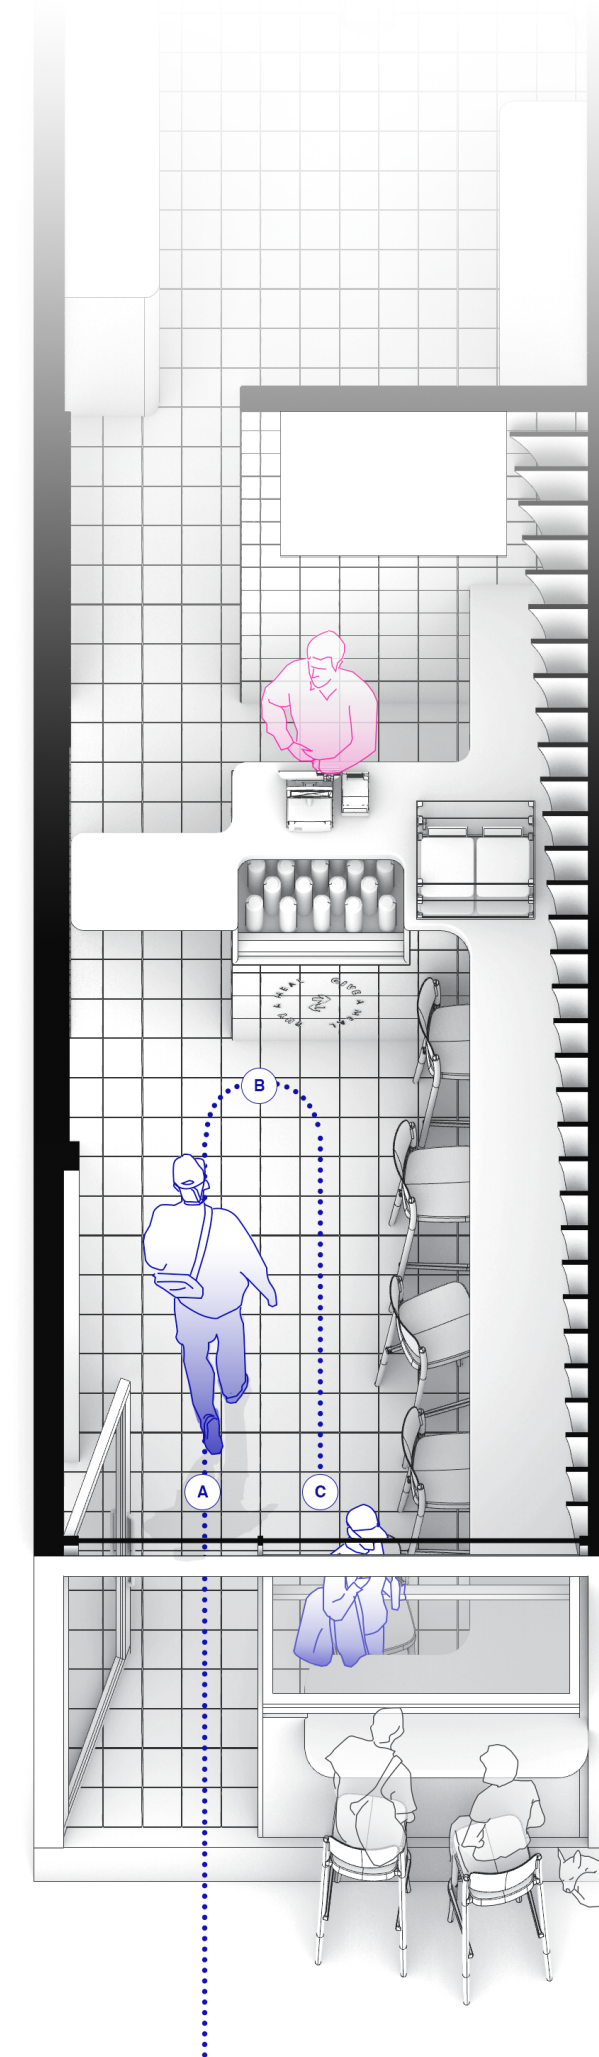

Scenario 3

Space For Casual Meetings
Across the Operable Facade



GIVE



1433

THE
MIGRANT
KITCHEN


THE
MIGRANT
KITCHEN

THE CORNHILL THE
CLEAN
Ave. WASH & FOLD LAUNDRY



212-744-2073 212-744-7411 SODA GROCERY MARKET DELI COLD CUTS SANDWICHES

Welcome To
Market Deli

Exterior Elevation

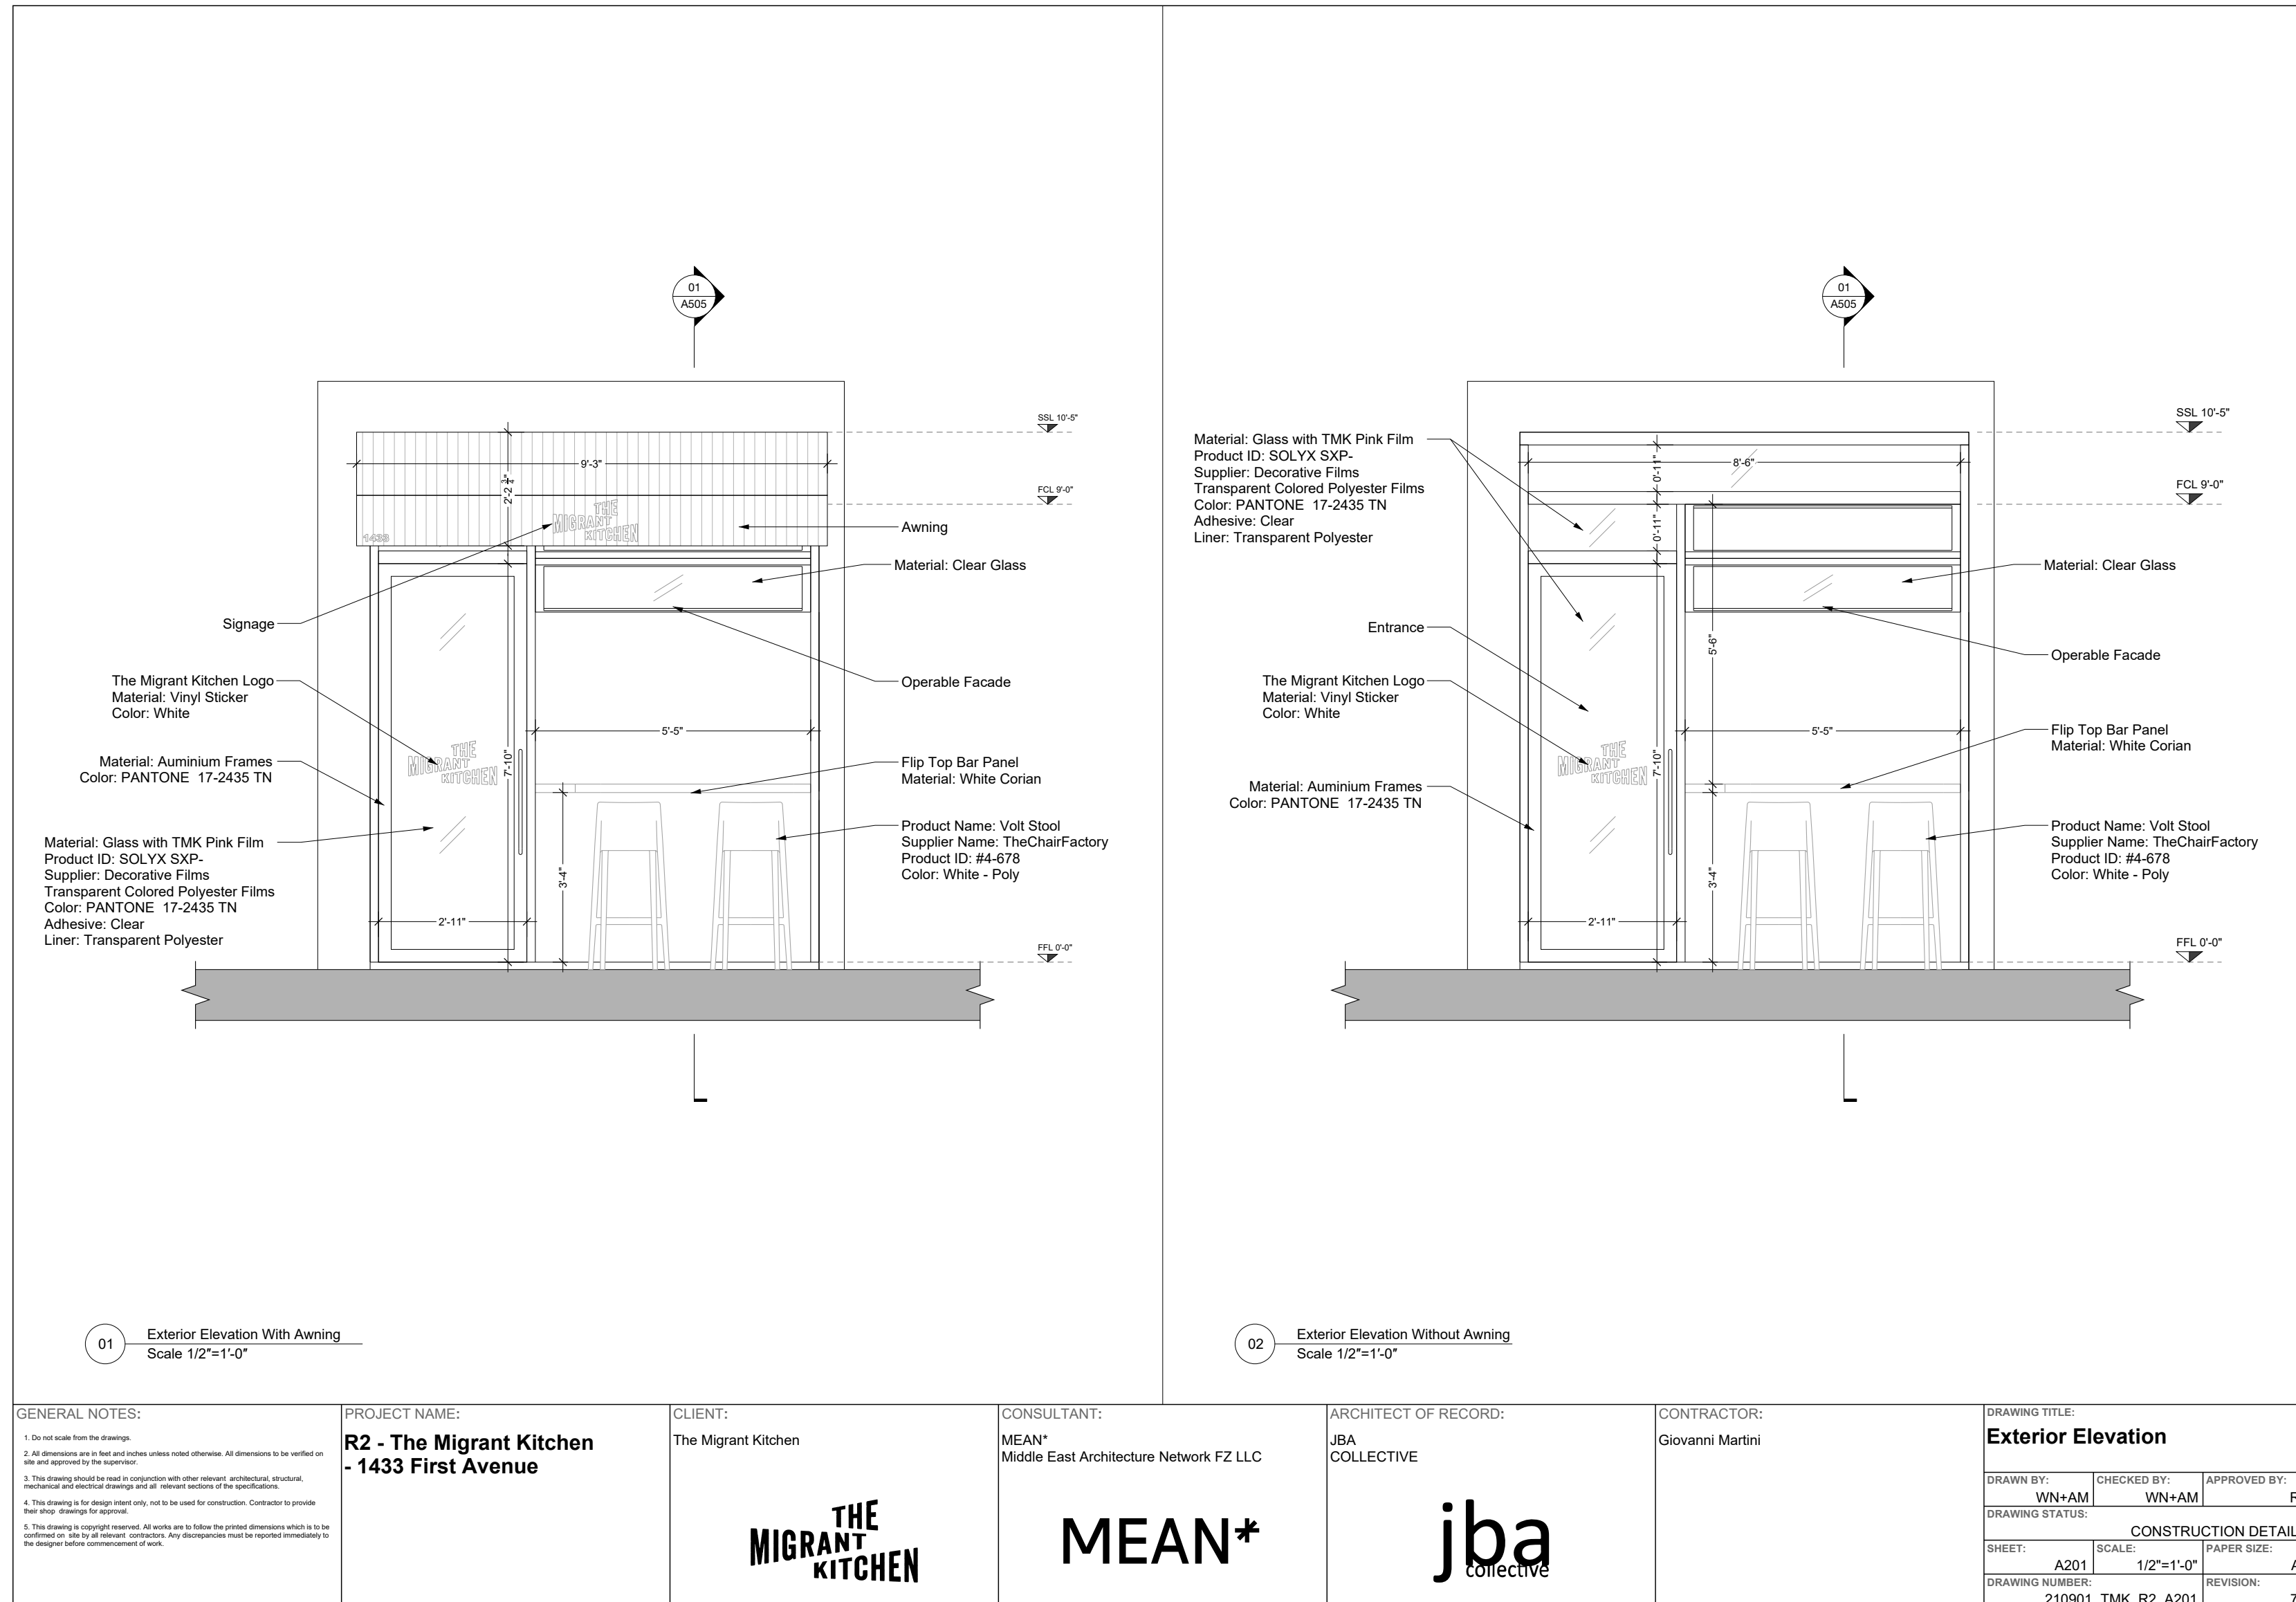

Interior Elevation

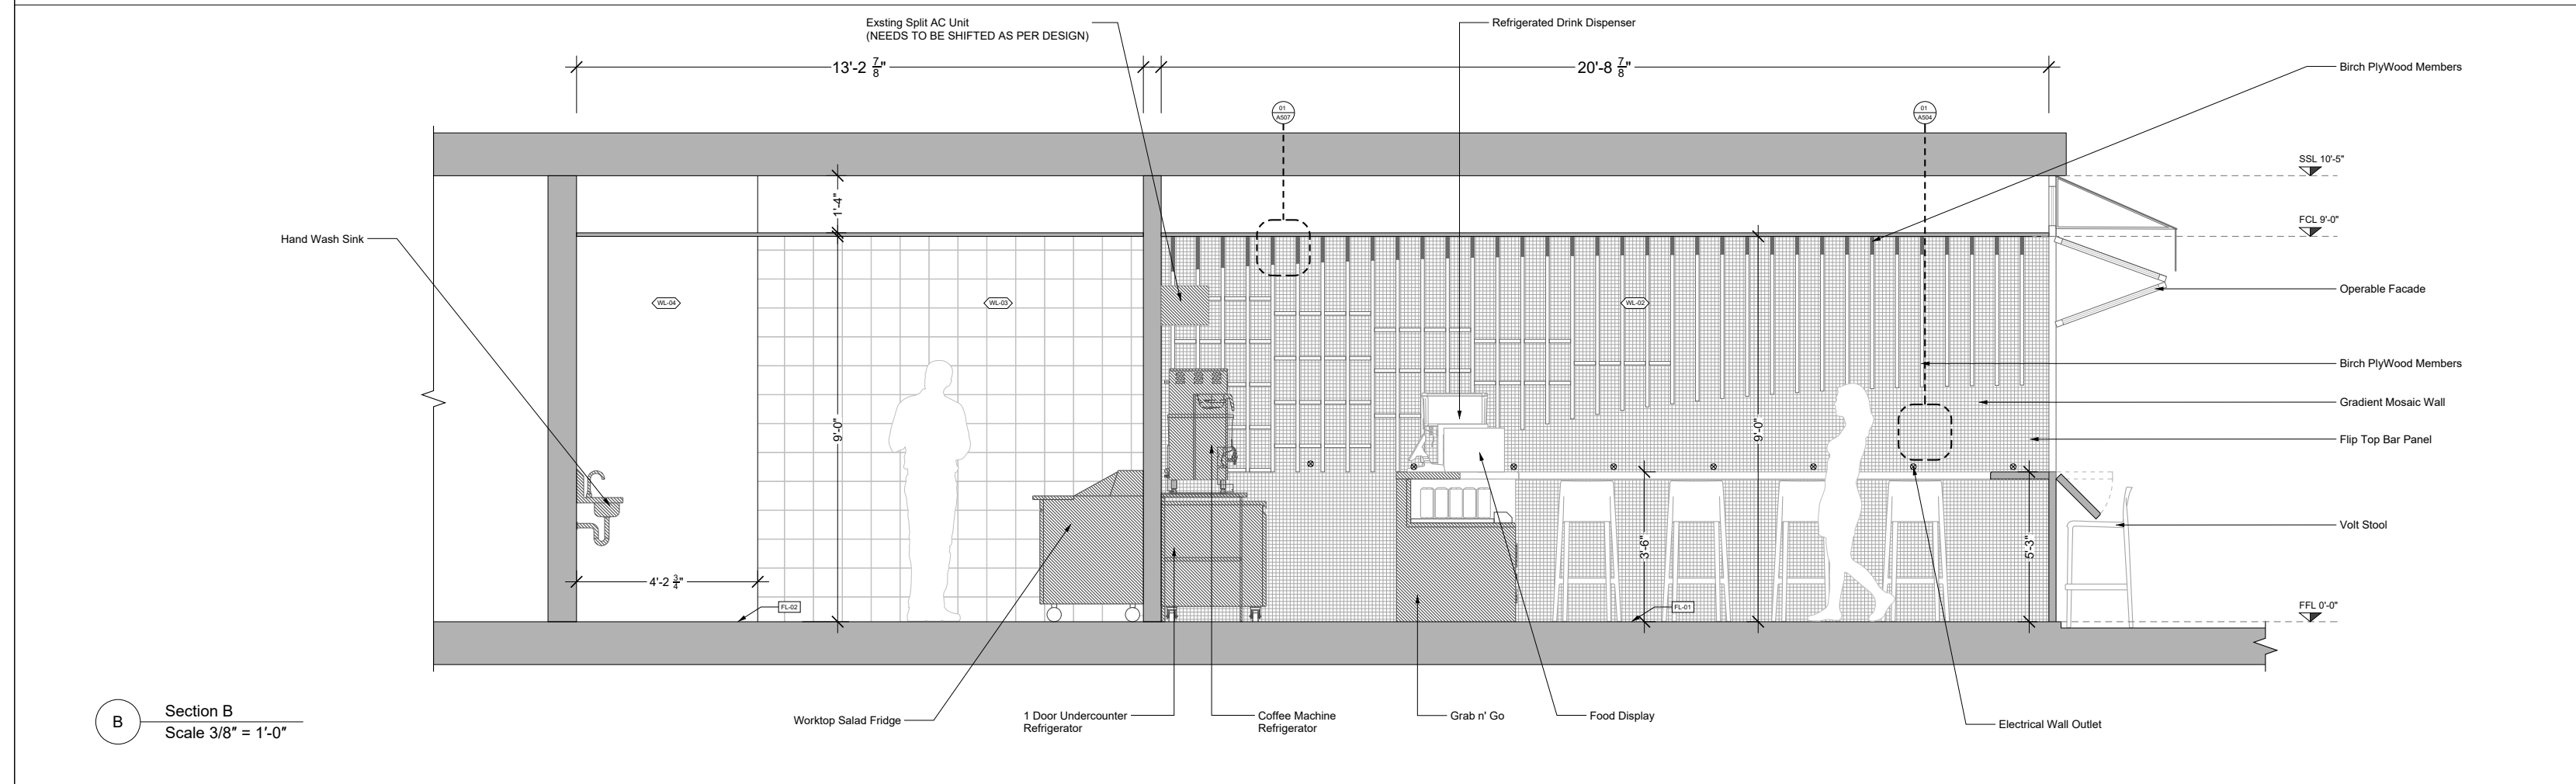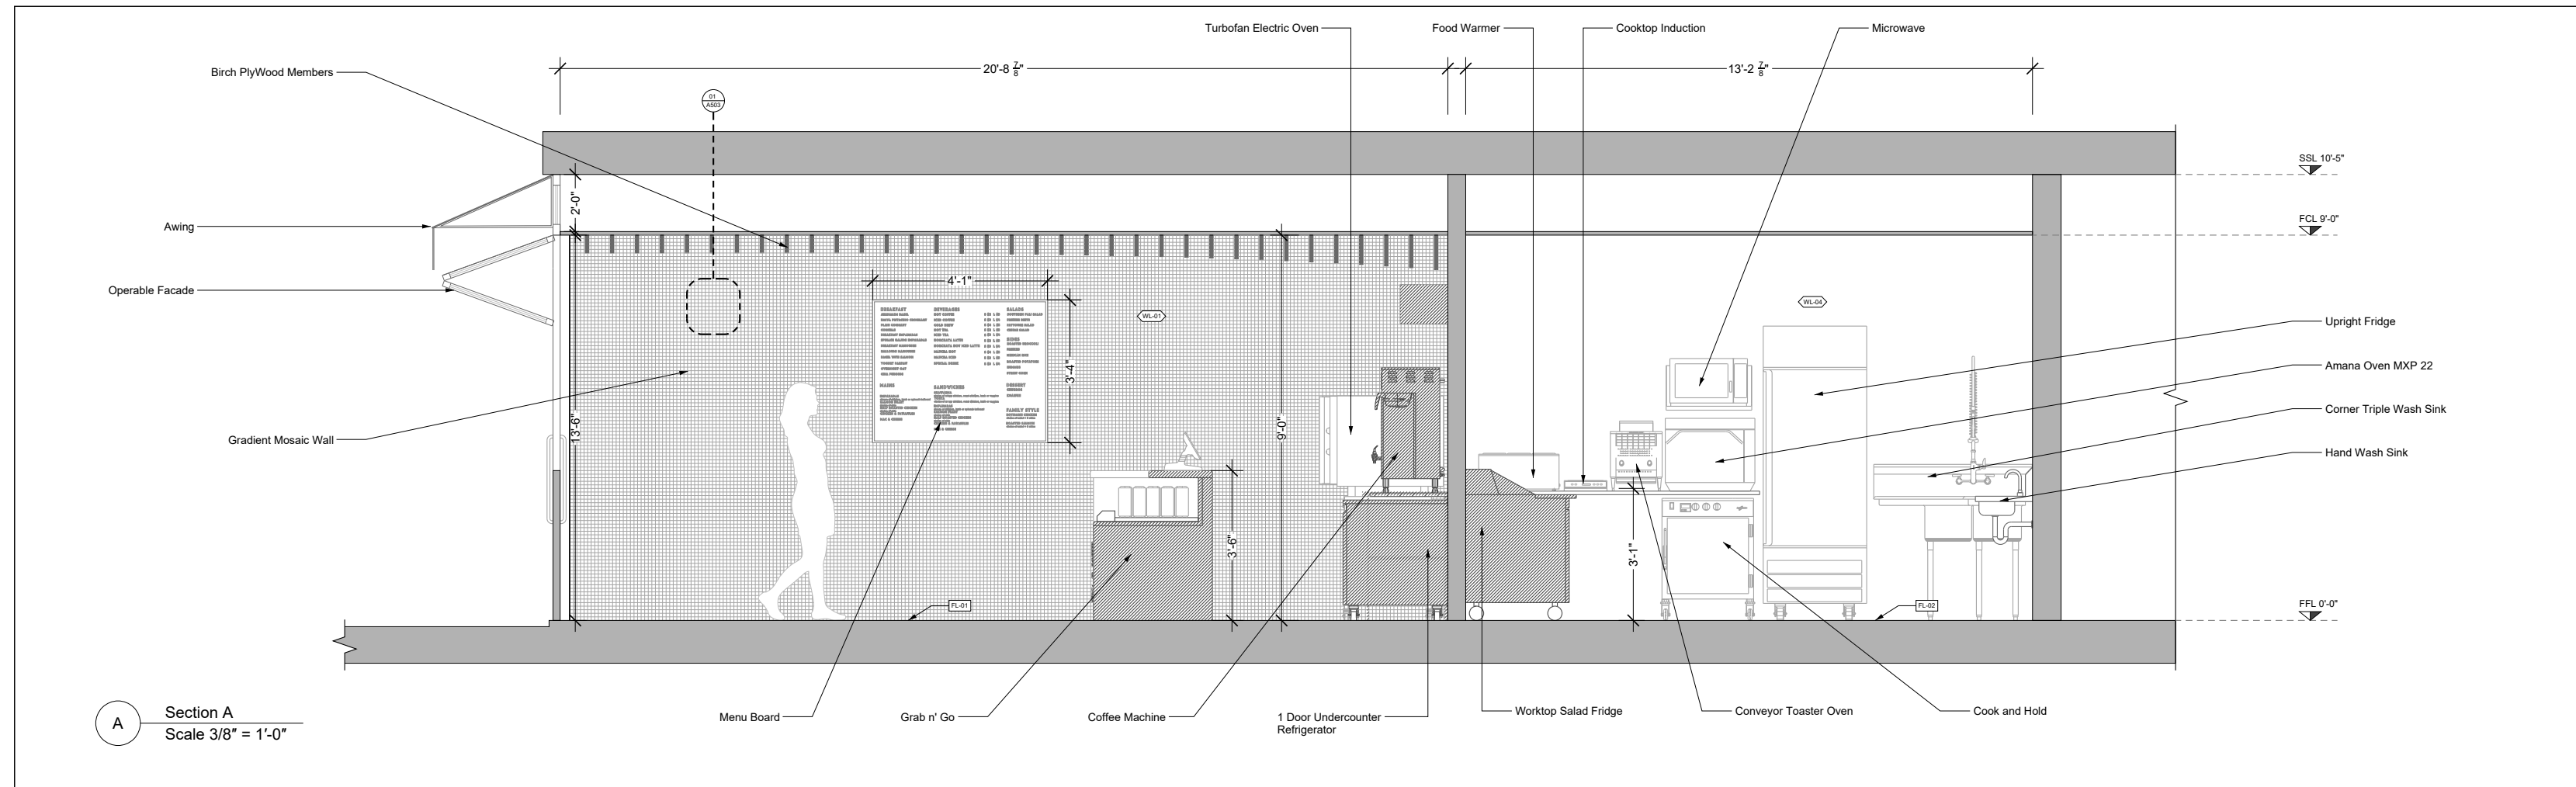

GENERAL NOTES:

1. Do not scale from the drawings.
2. All dimensions are in feet and inches unless noted otherwise. All dimensions to be verified on site and approved by the supervisor.
3. This drawing should be read in conjunction with other relevant architectural, structural, mechanical and electrical drawings and all relevant sections of the specifications.
4. This drawing is for design intent only, not to be used for construction. Contractor to provide their shop drawings for approval.
5. This drawing is copyright reserved. All works are to follow the printed dimensions which is to be confirmed on site by all relevant contractors. Any discrepancies must be reported immediately to the designer before commencement of work.

PROJECT NAME:
R2 - The Migrant Kitchen
- 1433 First Avenue

CLIENT:
The Migrant Kitchen

THE MIGRANT KITCHEN

CONSULTANT:
MEAN*
Middle East Architecture Network FZ LLC

MEAN*

ARCHITECT OF RECORD:
JBA
COLLECTIVE


jba
collective

CONTRACTOR:
Giovanni Martini


DRAWING TITLE:
Interior Elevation 01

DRAWN BY: WN+AM	CHECKED BY: WN+AM	APPROVED BY: RJ
DRAWING STATUS: CONSTRUCTION DETAILS		
SHEET: A301	SCALE: 3/8"=1'-0"	PAPER SIZE: A2
DRAWING NUMBER: 210901_TMK_R2_A301		REVISION: 71

Interior Elevation

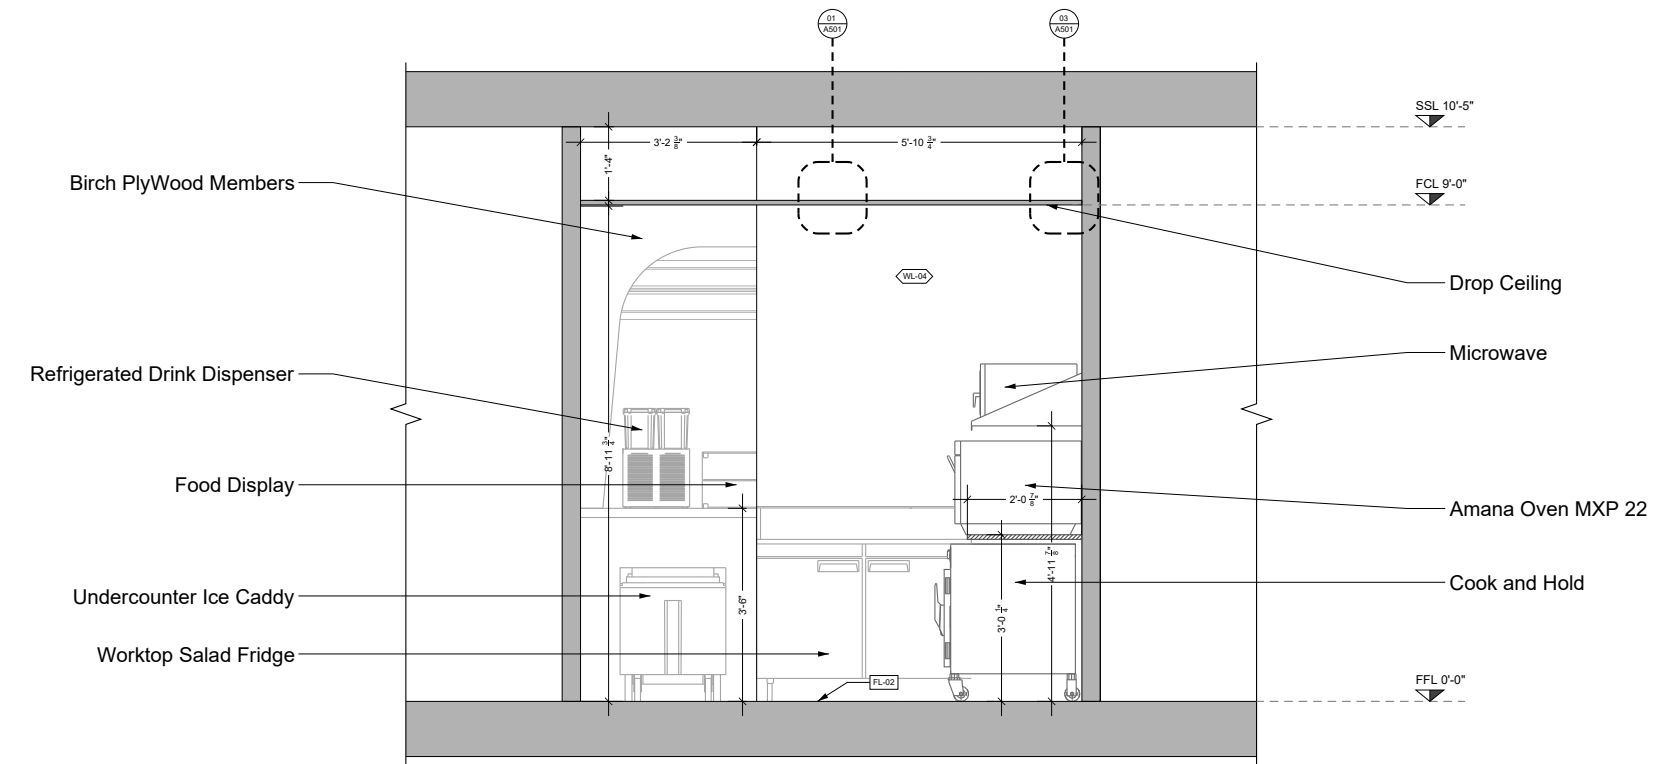

C Section C
Scale 3/8" = 1'-0"

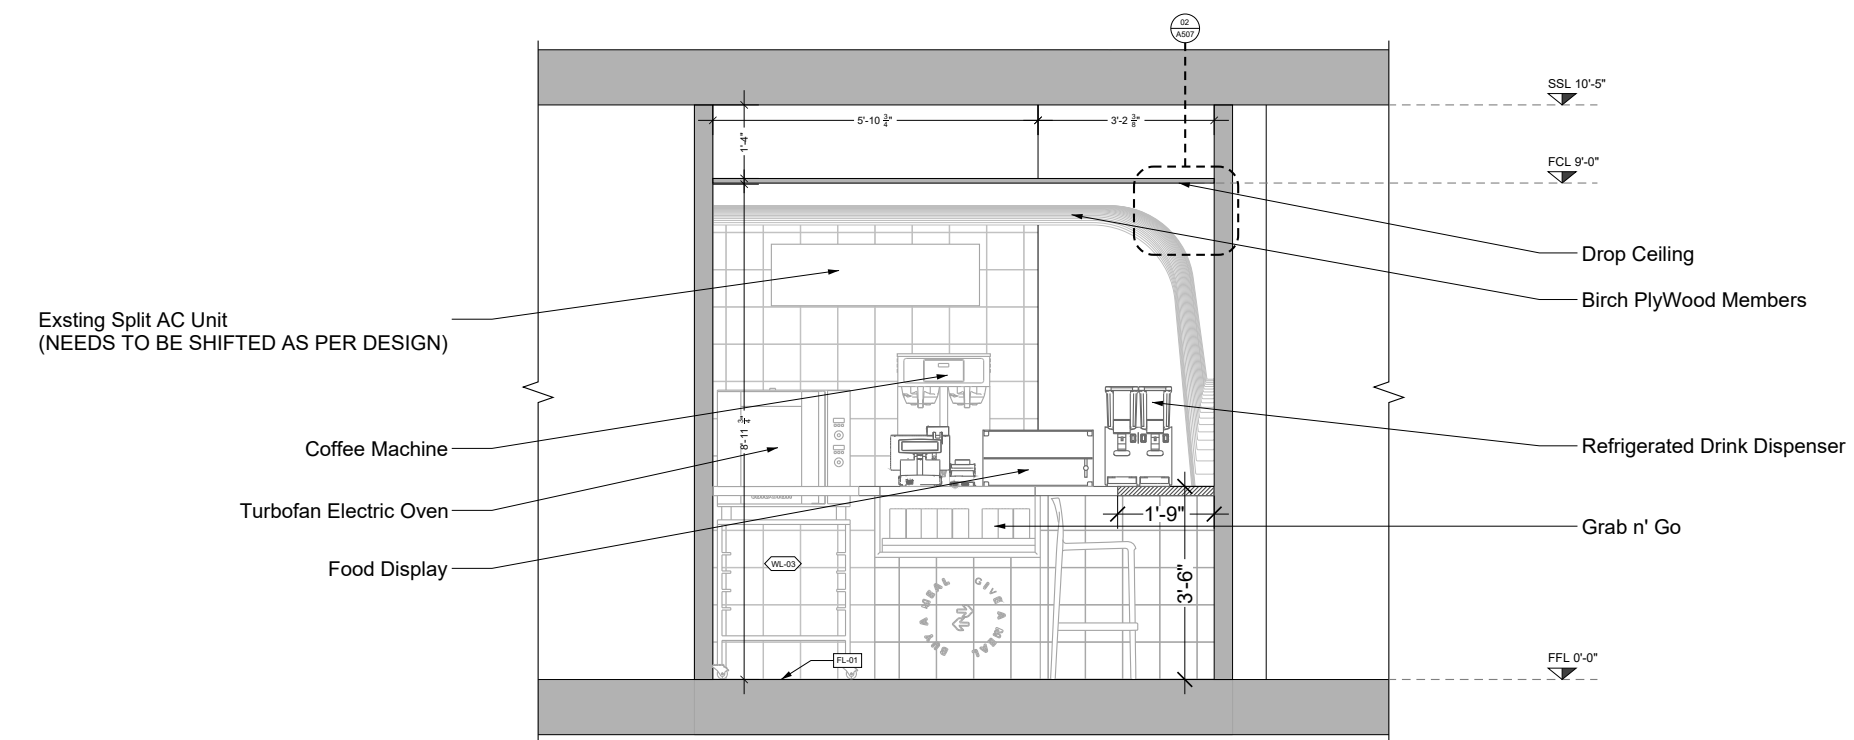

D Section D
Scale 3/8" = 1'-0"

GENERAL NOTES:

1. Do not scale from the drawings.
2. All dimensions are in feet and inches unless noted otherwise. All dimensions to be verified on site and approved by the supervisor.
3. This drawing should be read in conjunction with other relevant architectural, structural, mechanical and electrical drawings and all relevant sections of the specifications.
4. This drawing is for design intent only, not to be used for construction. Contractor to provide their shop drawings for approval.
5. This drawing is copyright reserved. All works are to follow the printed dimensions which is to be confirmed on site by all relevant contractors. Any discrepancies must be reported immediately to the designer before commencement of work.

PROJECT NAME:

**R2 - The Migrant Kitchen
- 1433 First Avenue**

CLIENT:

The Migrant Kitchen



CONSULTANT:

MEAN*
Middle East Architecture Network FZ LLC



ARCHITECT OF RECORD:

JBA
COLLECTIVE



CONTRACTOR:

Giovanni Martini

DRAWING TITLE:

Interior Elevation 02

DRAWN BY: WN+AM	CHECKED BY: WN+AM	APPROVED BY: RJ
DRAWING STATUS: CONSTRUCTION DETAILS		
SHEET: A302	SCALE: 3/8"=1'-0"	PAPER SIZE: A2
DRAWING NUMBER: 210901 TMK_R2_A302	REVISION: 71	

Thank You