

 



GUARD HOUSE SECTIONS  
scale 1:100

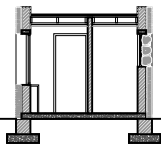


GUARD HOUSE SE/NW ELEVATION  
scale 1:100

 

GUARD HOUSE NE ELEVATION  
scale 1:100

 

GUARD HOUSE SW ELEVATION  
scale 1:100

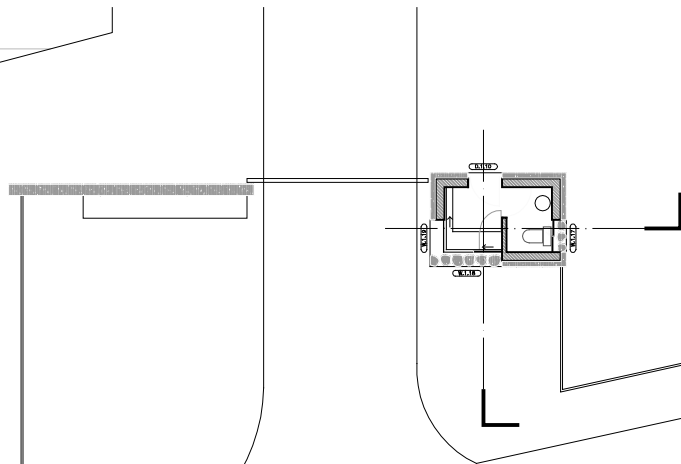

GUARD HOUSE PLAN  
scale 1:100

0 5 10 15 20m  
this scale bar should measure 6cm/4cm when printed @ A1/A3

SITE PLAN  
scale 1:250

this scale bar should measure 6cm/4cm when printed @ A1/A3

0 5 10 15 20m



NOTES  
ALL DIMENSIONS TO BE CHECKED  
ON SITE PRIOR TO COMMENCE  
-MENT OF WORK. NO SCALING.  
ANY DISCREPANCIES TO BE  
REPORTED TO THE ARCHITECT. ©

P7: Landscape Update	13.12.13
P6: General Revisions	06.12.13
P5: Attraction & Storage buildings	27.05.13
P4: Ramp removed	28.01.13
P3: Guard House	16.01.13
P2: General Revisions	10.12.12
P1: First Issue	14.11.12

INFORMATION  
STEYN & CO CONSULTING ARCHITECTS (Pty) Ltd  
info@steyn.co.za mobile: +27 (0) 7950 90906

STEYN  
COLLABORATIVE ARCHITECTURE

PROJECT NAME  
P1001 | BUSHMENS VALLEY  
REDEVELOPMENT  
BUILDING 1: CHAPEL

DRAWING  
SITE PLAN

DRAWING NO.  
P1001 | G | 1 | 001 | P7

DATE  
DECEMBER 2012

SCALE  
1:250 @ A1, 1:500 @ A3

DRAWN BY  
COETZEE STEYN

CHECKED BY  
CS