


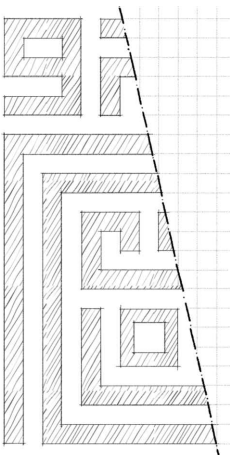


Project Name: 20 001NC
 Address : 2308 jones franklin rd
 Client: Khaled Al Zoabe
 Design phase: Development
 Revision: 02
 Date: Oct. 22, 2020

2308 Jones Franklin Rd





Kenan Belal

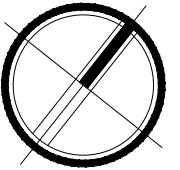

Comments:.....

Project Name: 20 001NC Khaled Al Zoabe
Address: 2308 Jones Franklin Rd
Drawing Name: Cover Page
Design By: KB Designer Architect
Design phase: Development Phase
Revision: 00
Revision: 00
Revision: 00


A1.00

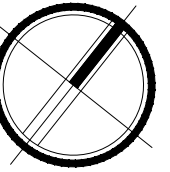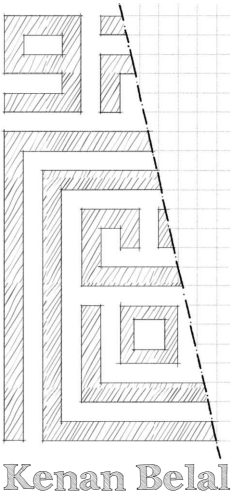


Comments:

Project Name: 20 001NC Khaled Al Zoabe
Address: 2308 Jones Franklin Rd
Drawing Name: Site plan
Design By: KB Designer Architect
Design phase: Development Phase
Revision: 00
Revision: 00
Revision: 00

A1.01

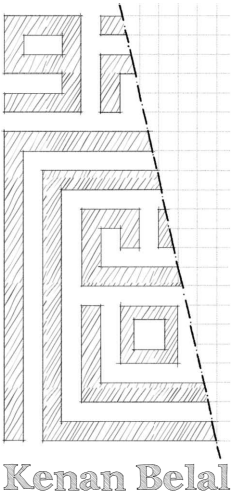


Kenan Belal

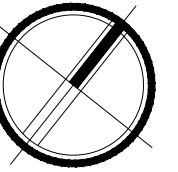

Comments:



Project Name: 20 001NC Khaled Al Zoabe
Address: 2308 Jones Franklin Rd
Drawing Name: Arrangement Layout
Design By: KB Designer Architect
Design phase: Development Phase
Revision: 00
Revision: 00
Revision: 00

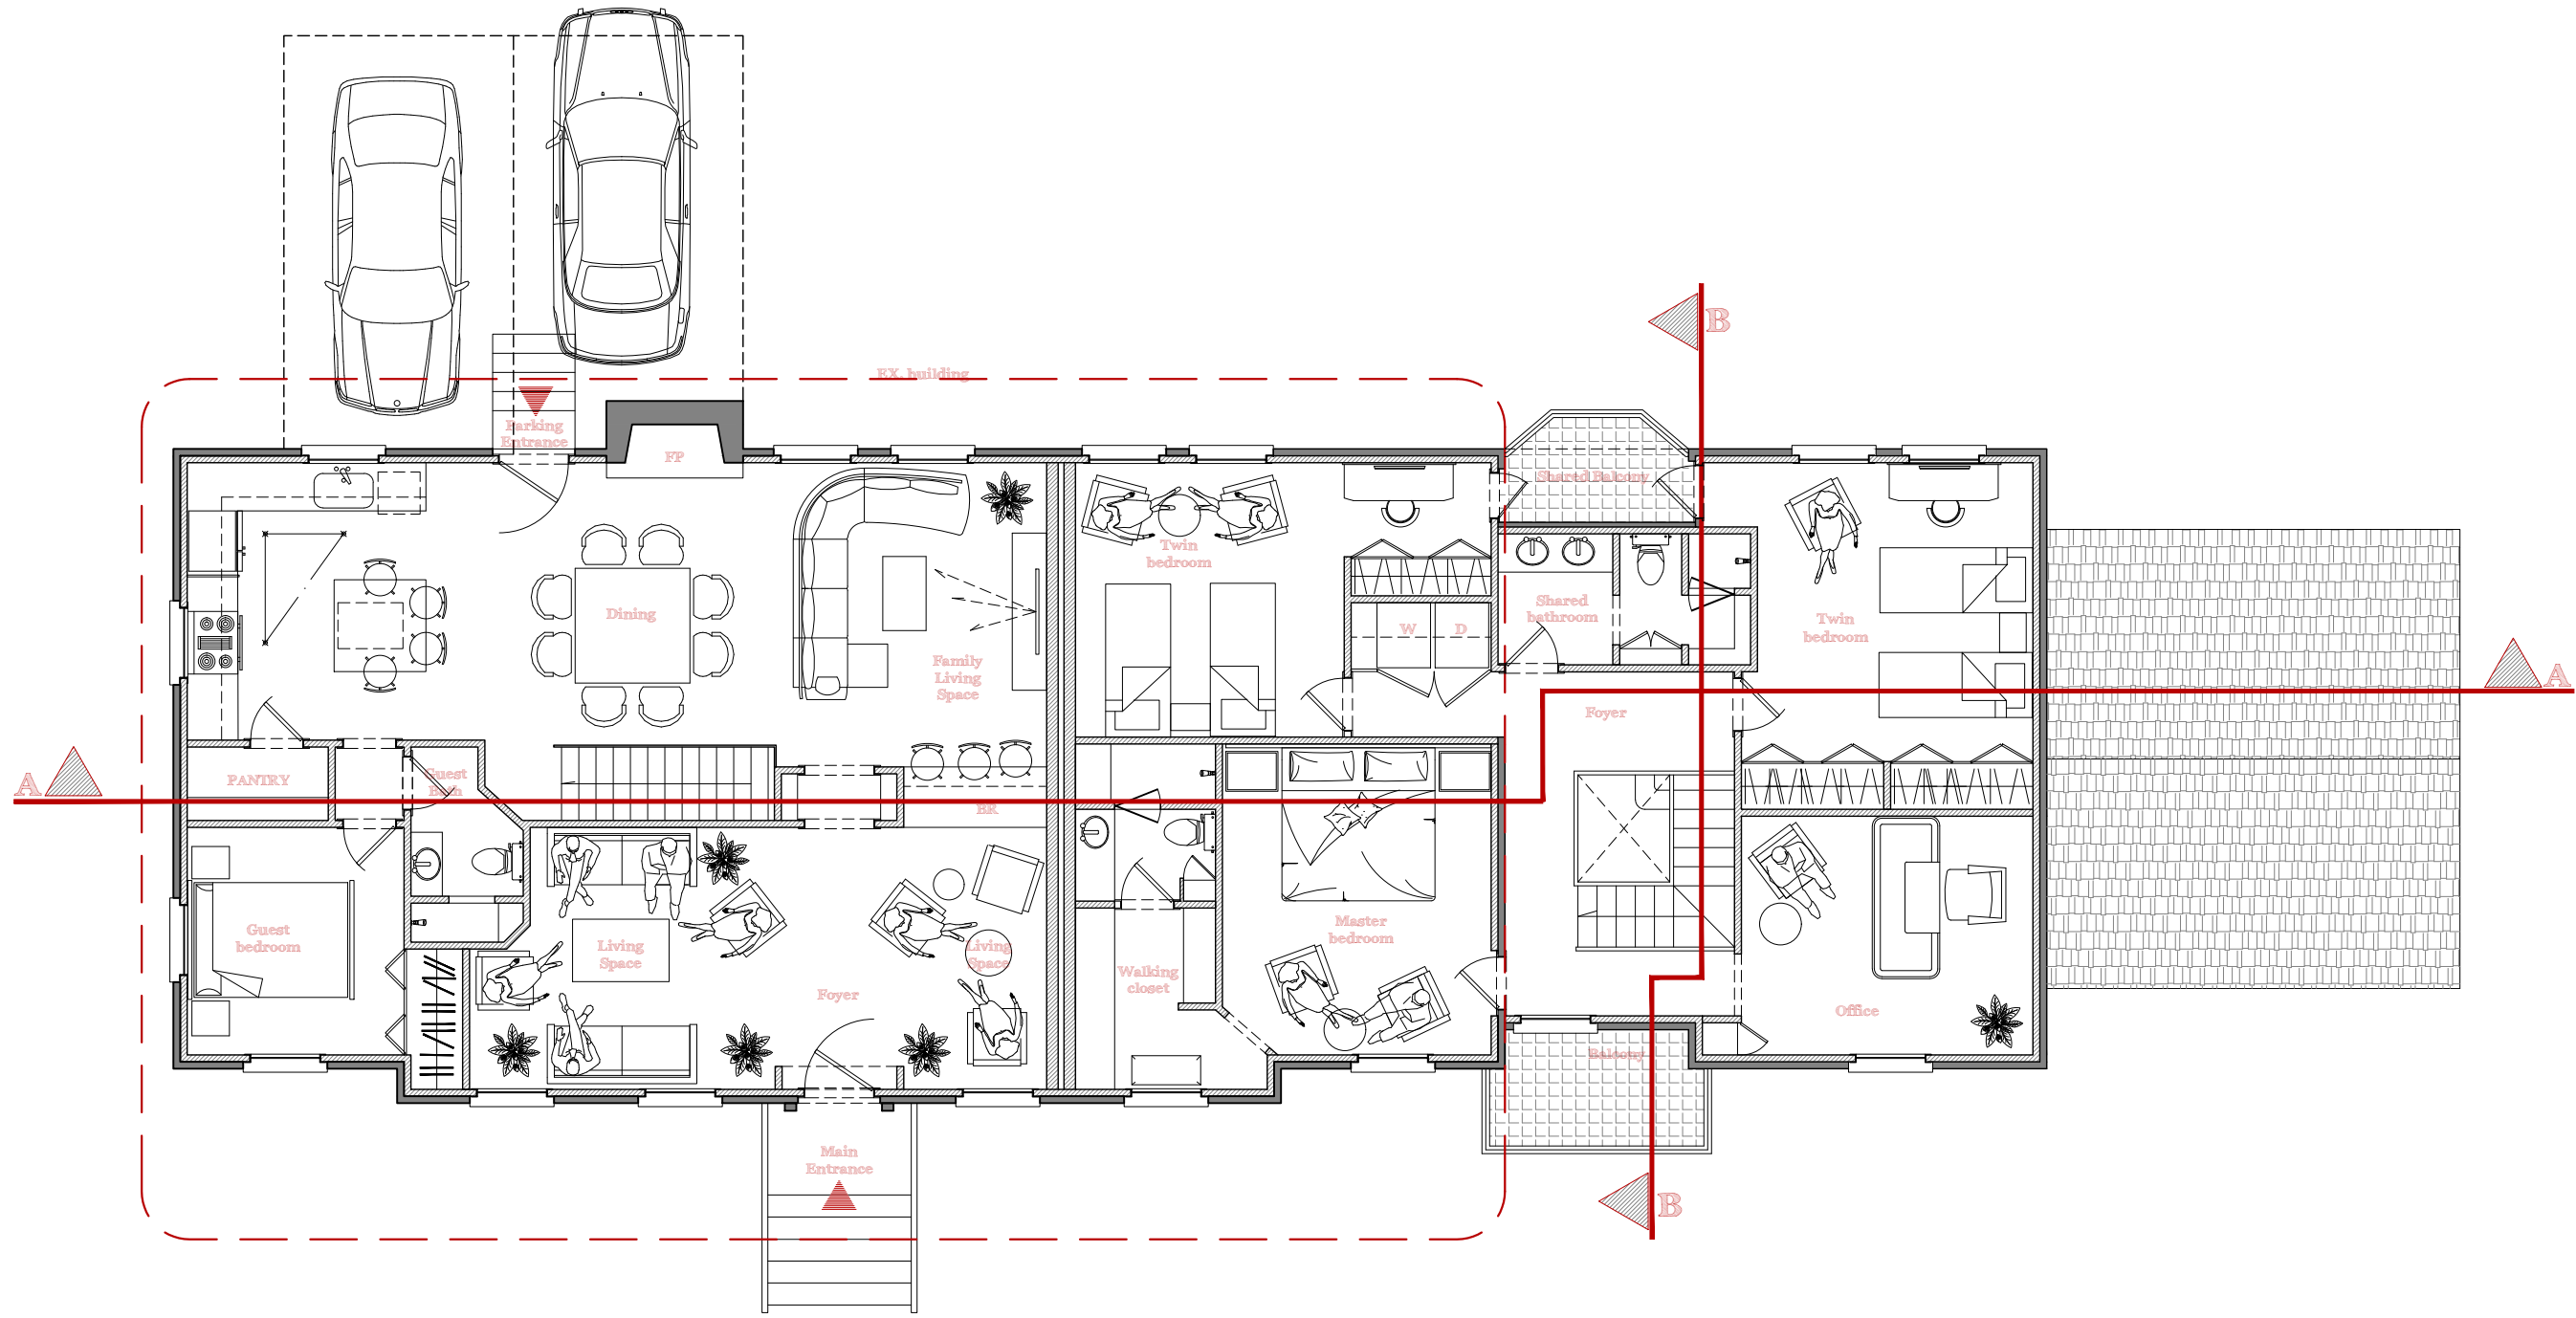


01
A1.02

GF Architectural Plan
Scale: 1/8" = 1'

A1.02

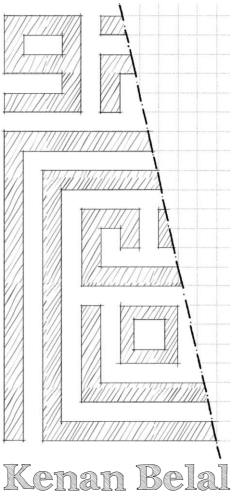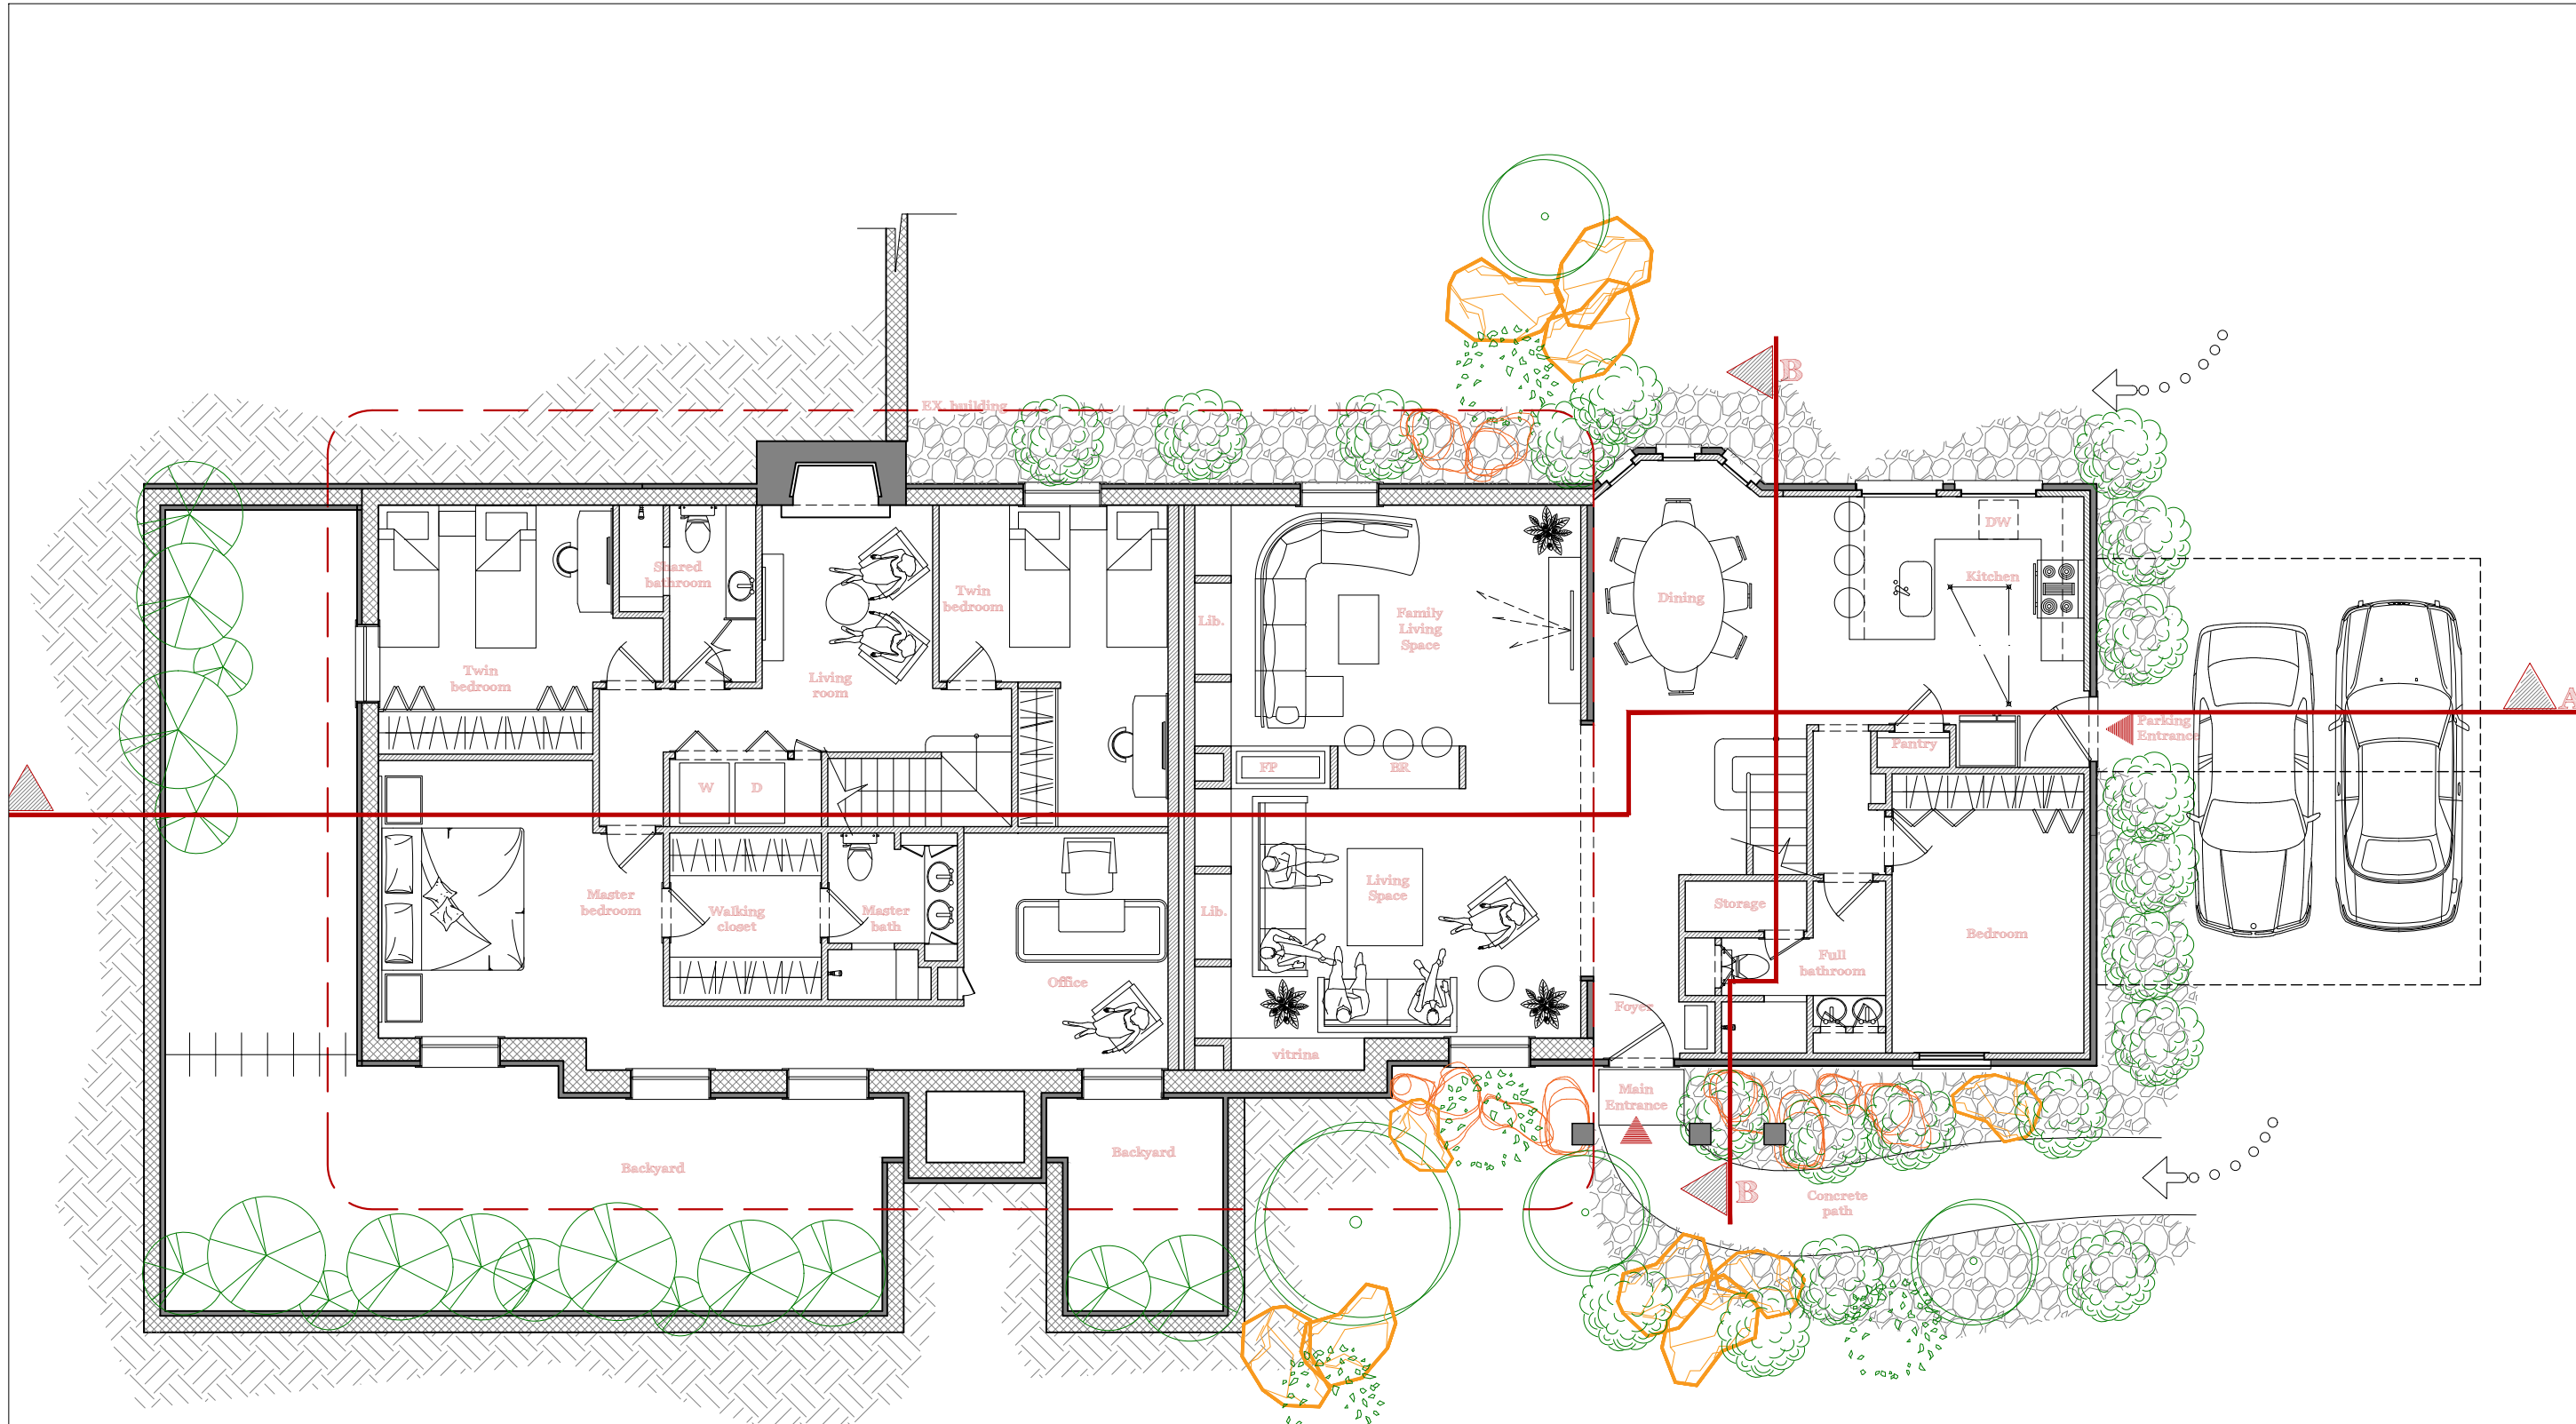

Kenan Belal

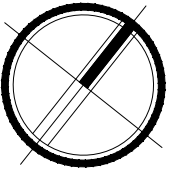


Comments:.....

Project Name: 20 001NC Khaled Al Zoabe
Address: 2308 Jones Franklin Rd
Drawing Name: Arrangement Layout
Design By: KB Designer Architect
Design phase: Development Phase
Revision: 00
Revision: 00
Revision: 00


01
A1.03

BS Architectural Plan
Scale: 1/8" = 1'

A1.03

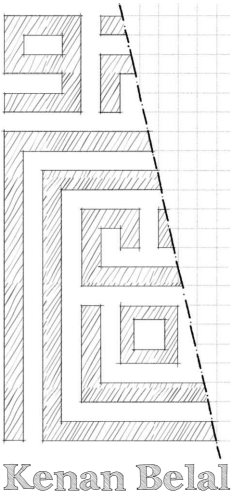


Kenan Belal

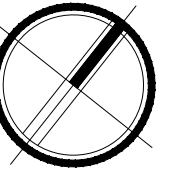

Comments:.....


Project Name: 20 001NC Khaled Al Zoabe
Address: 2308 Jones Franklin Rd
Drawing Name: Setting out Layout
Design By: KB Designer Architect
Design phase: Development Phase
Revision: 00
Revision: 00
Revision: 00

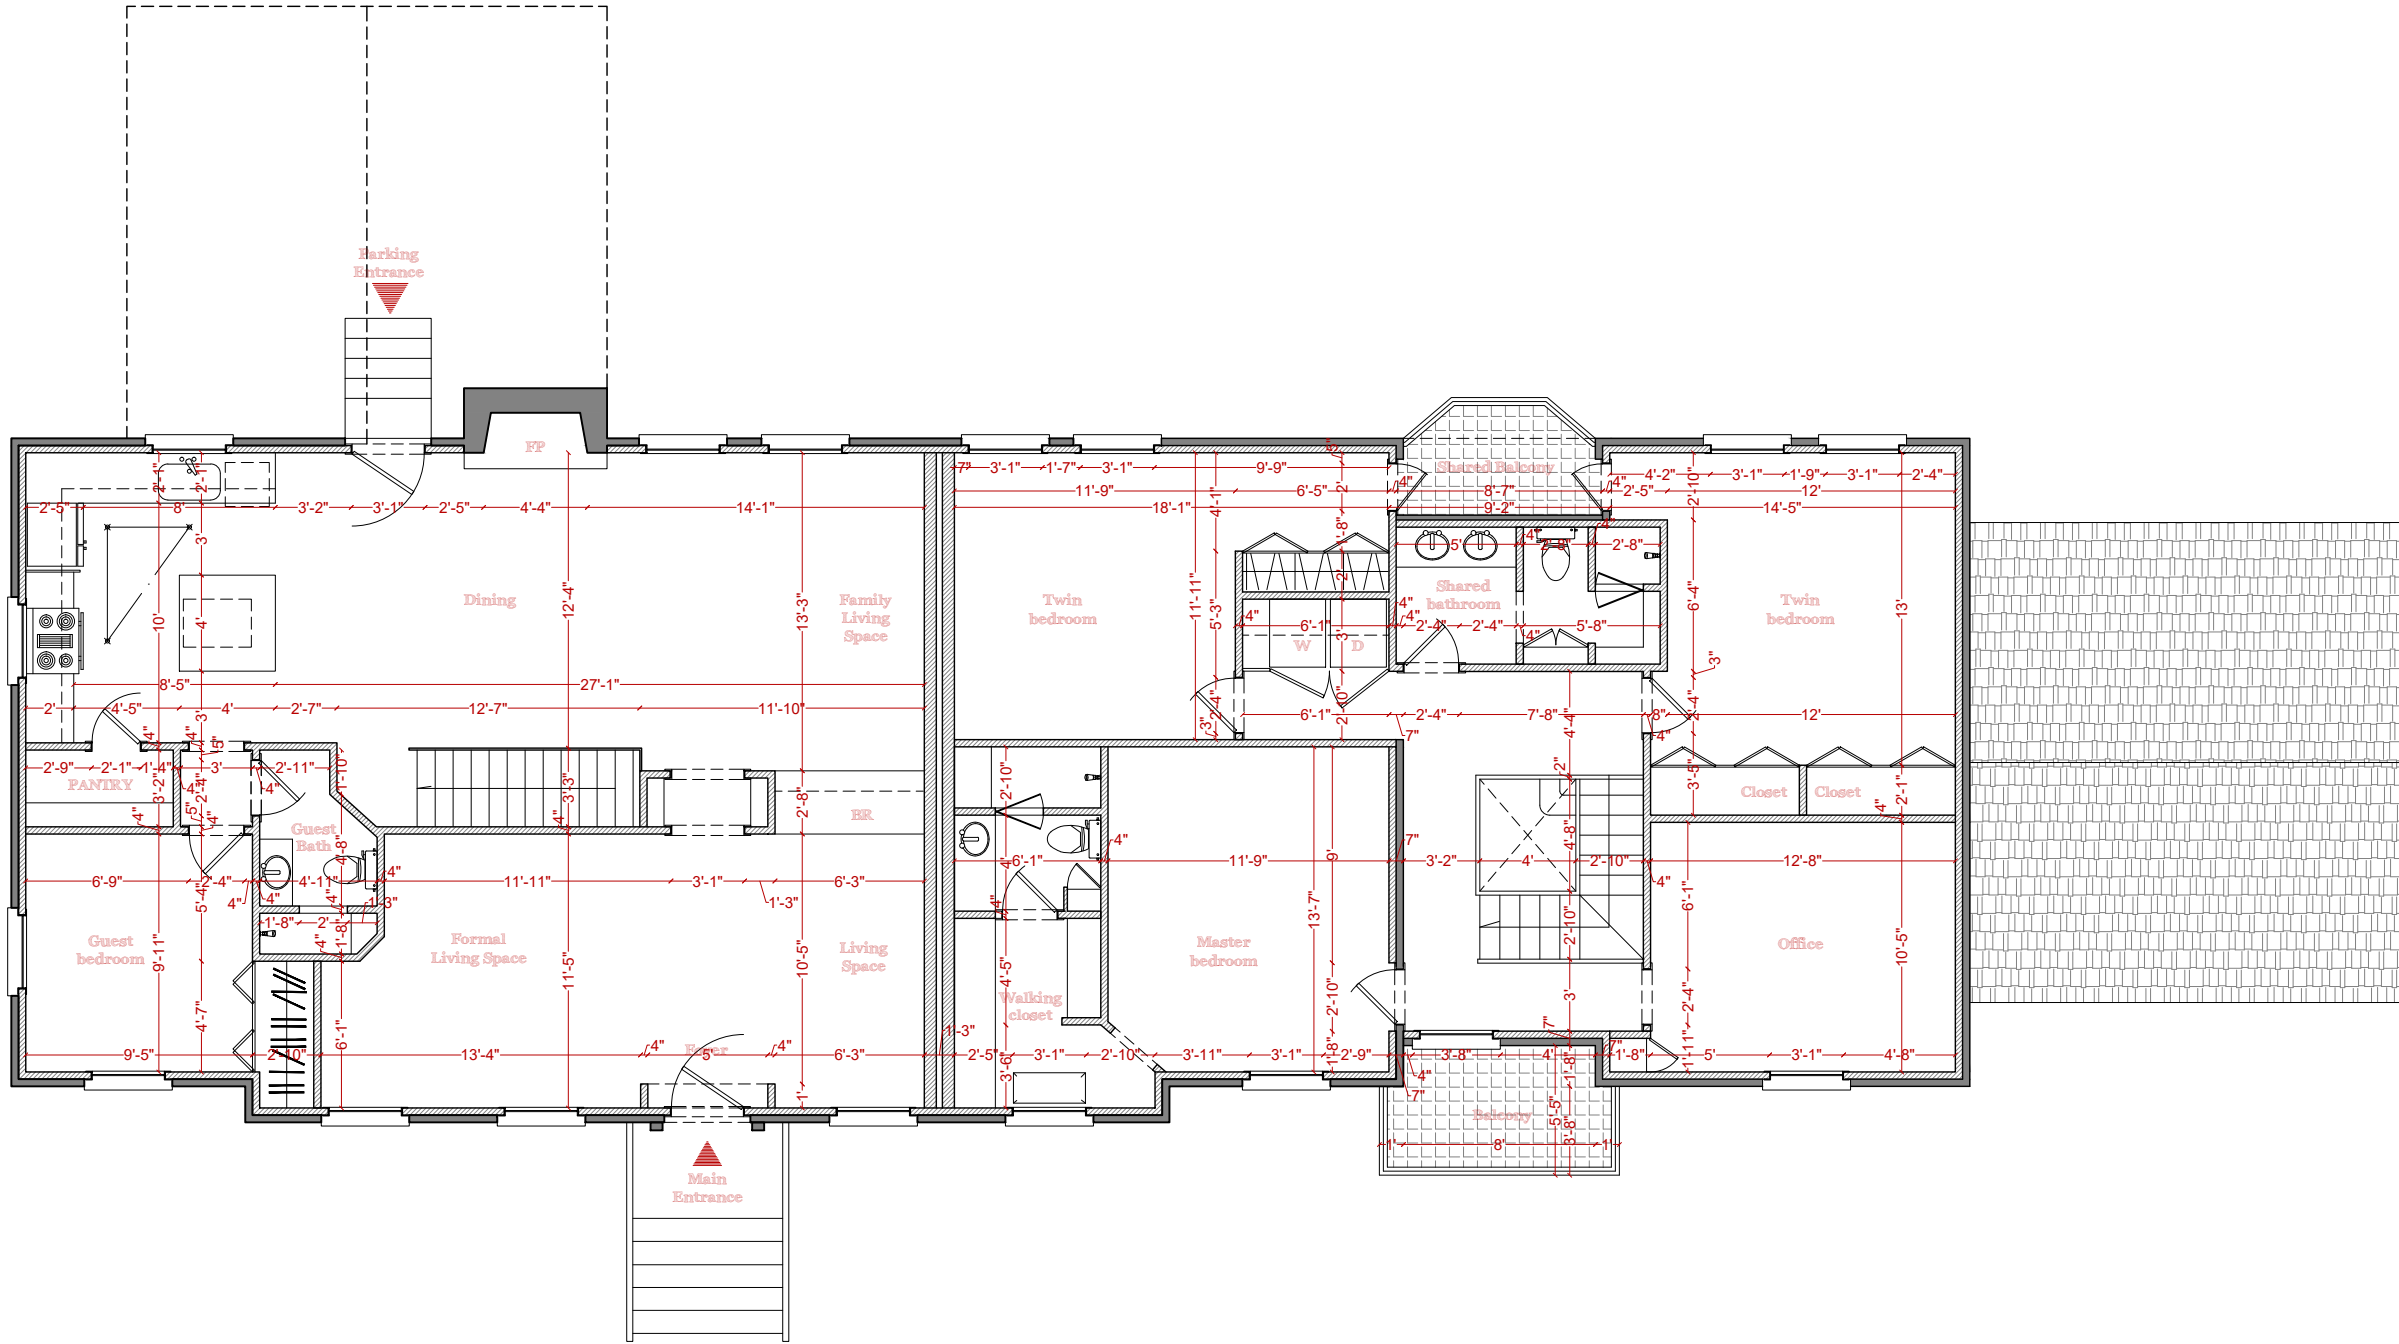

01
A1.04



GF Setting out plan
Scale: 1/8" = 1'

A1.04

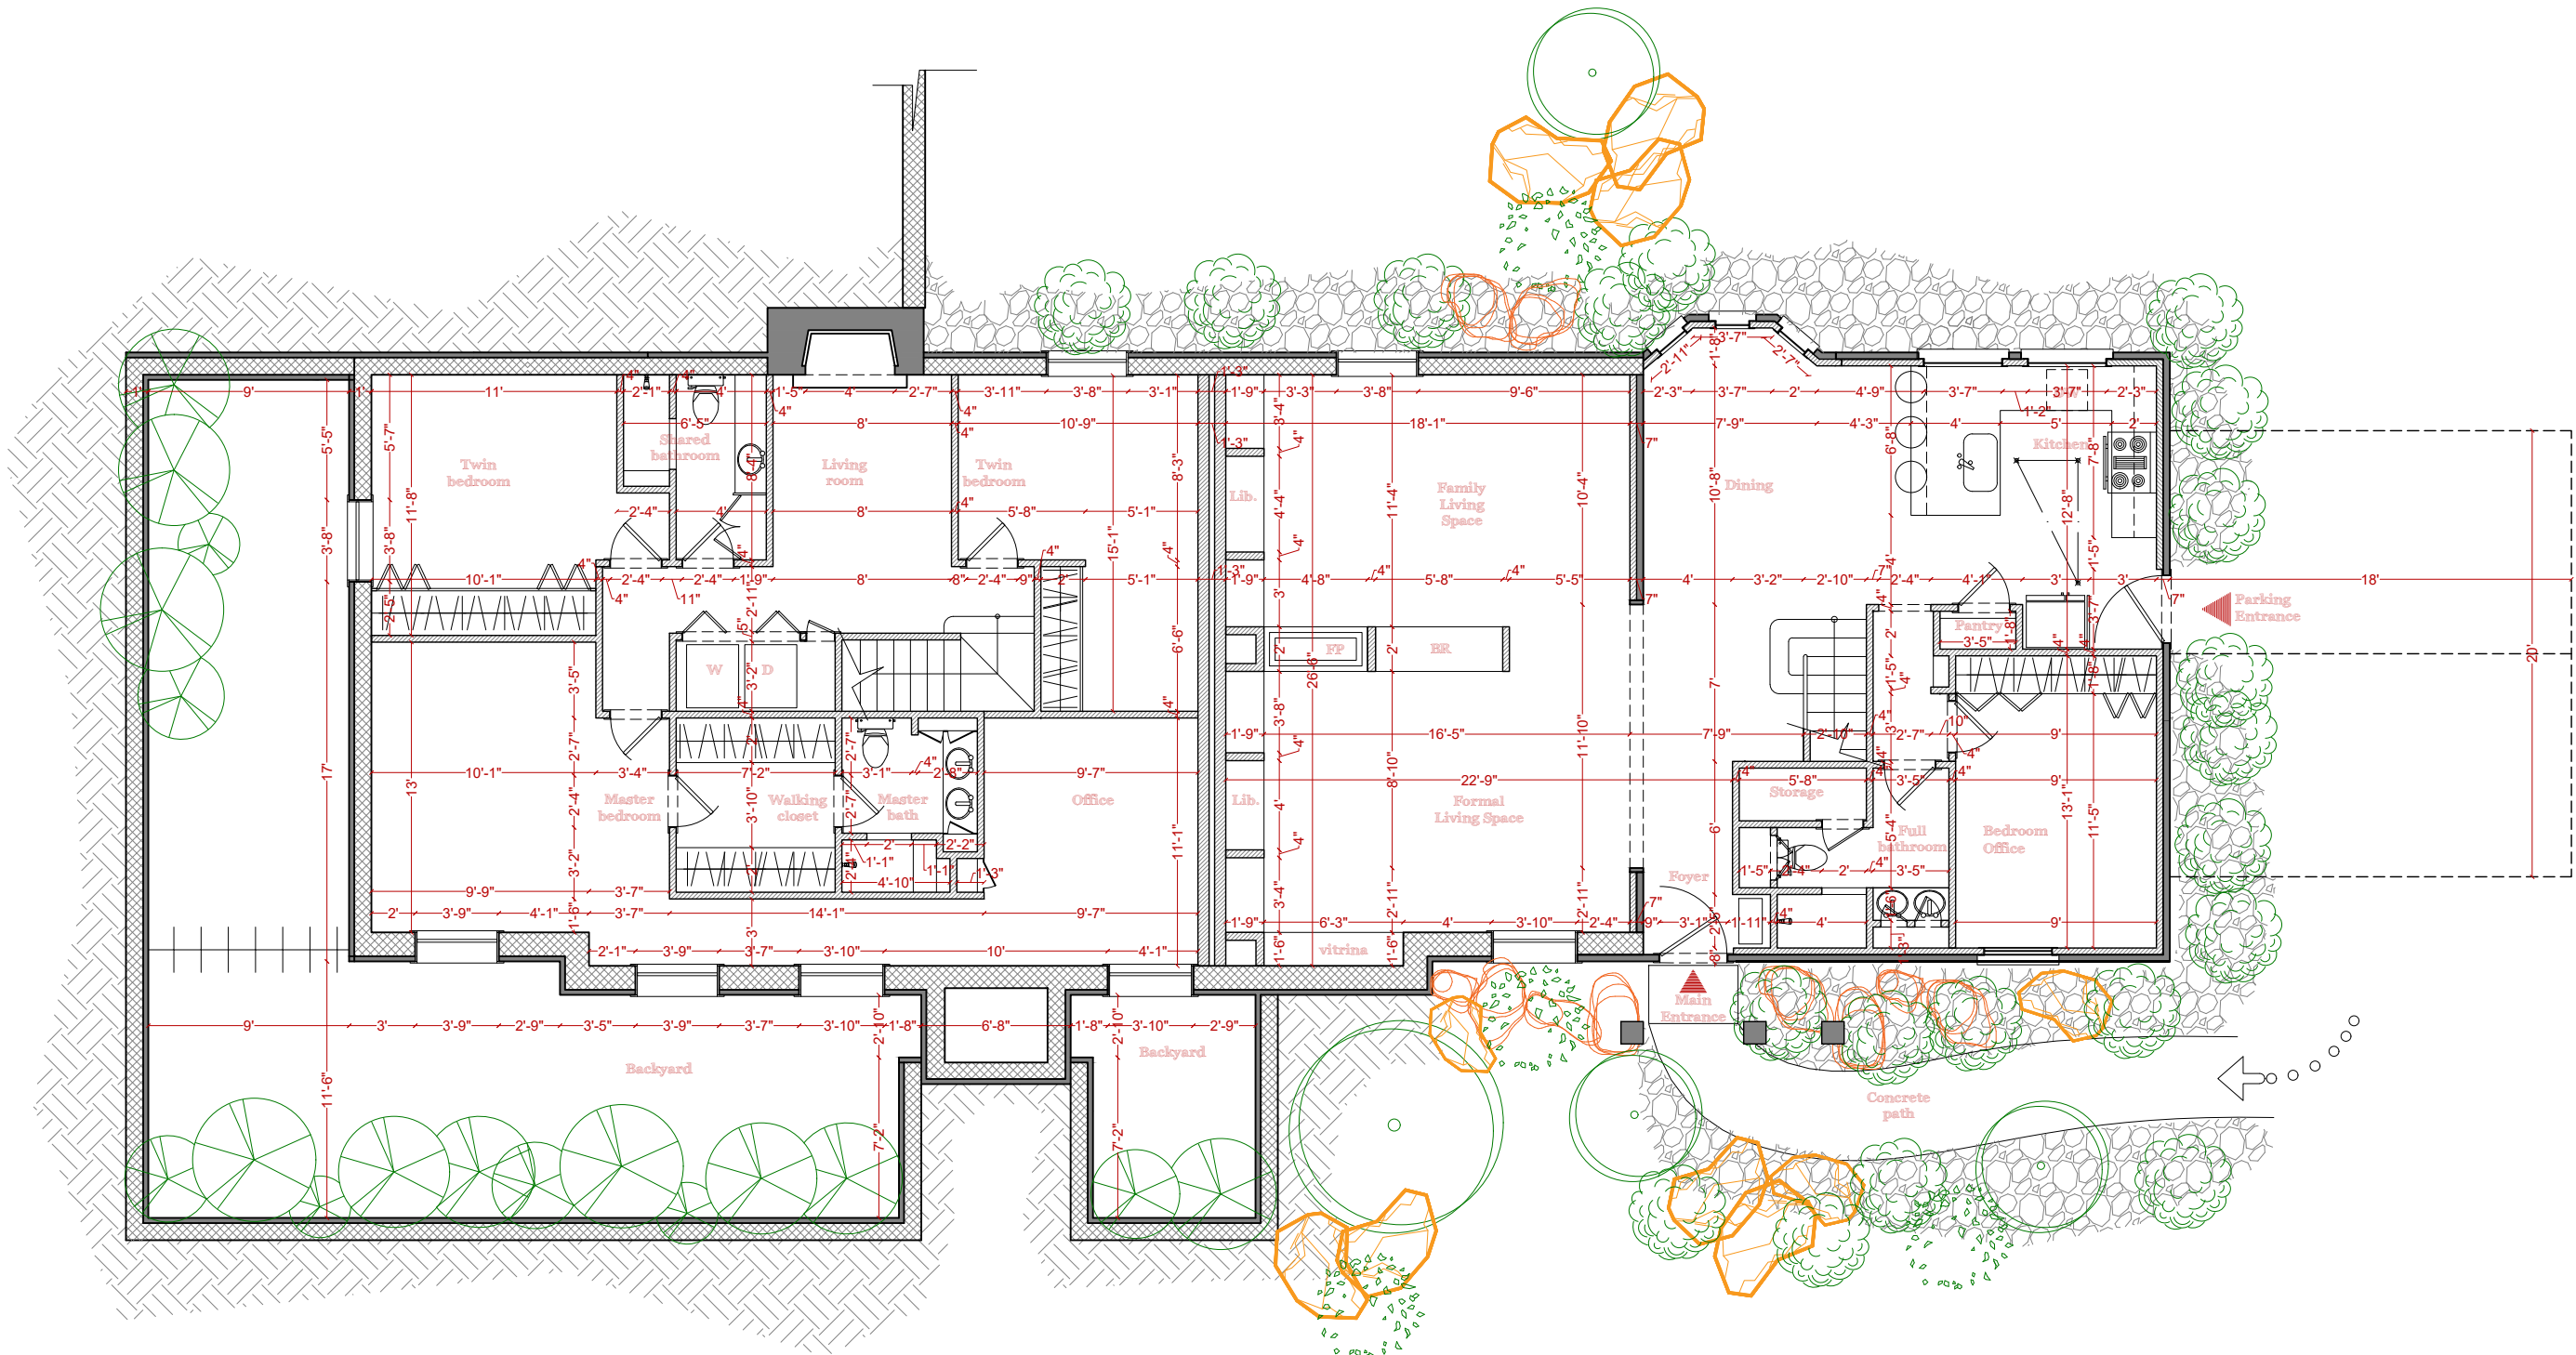

01
A1.05


BS Setting out plan
Scale: 1/8" = 1'

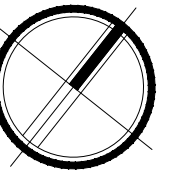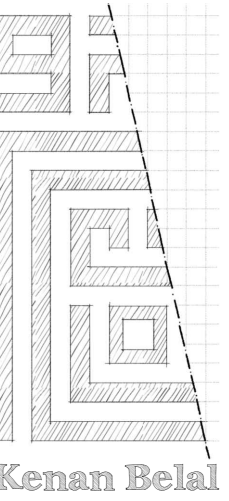

Comments:....

Project Name: 20 001NC Khaled Al Zoabe
Address: 2308 Jones Franklin Rd
Drawing Name: Setting out Layout
Design By: KB Designer Architect
Design phase: Development Phase
Revision: 00
Revision: 00
Revision: 00

A1.05

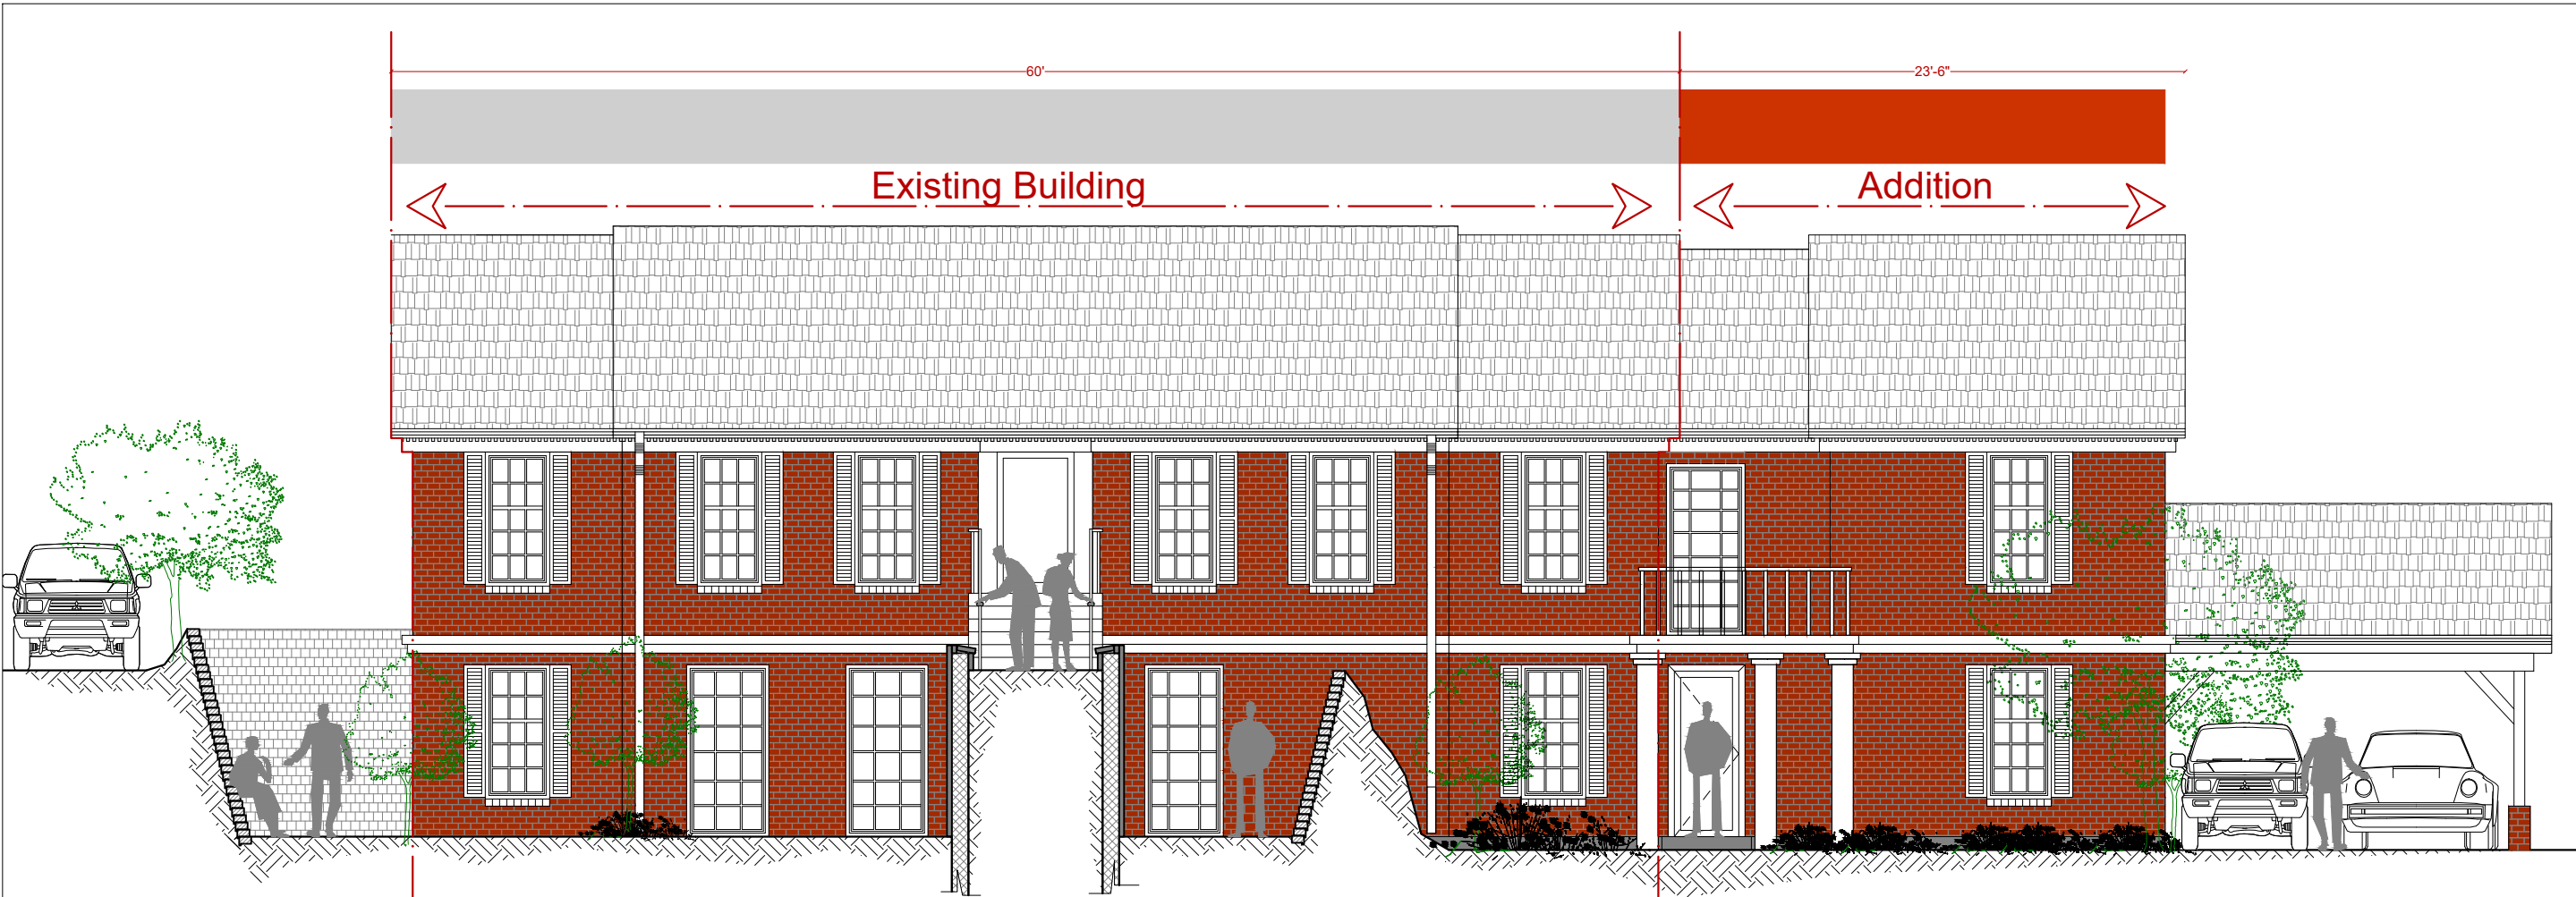

Main Facade

Scale: $\frac{1}{8}'' = 1'$


01
A1.06




NW Facade

Scale: $\frac{1}{8}'' = 1'$

02
A1.06

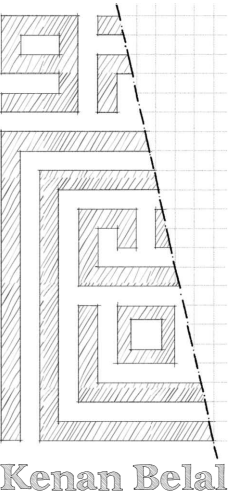


Kenan Belal

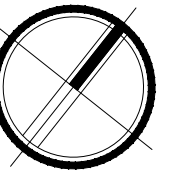

Comments:


Project Name: 20 001NC Khaled Al Zoabe
Address: 2308 Jones Franklin Rd
Drawing Name: Facades
Design By: KB Designer Architect
Design phase: Development Phase
Revision: 00
Revision: 00
Revision: 00

A1.06

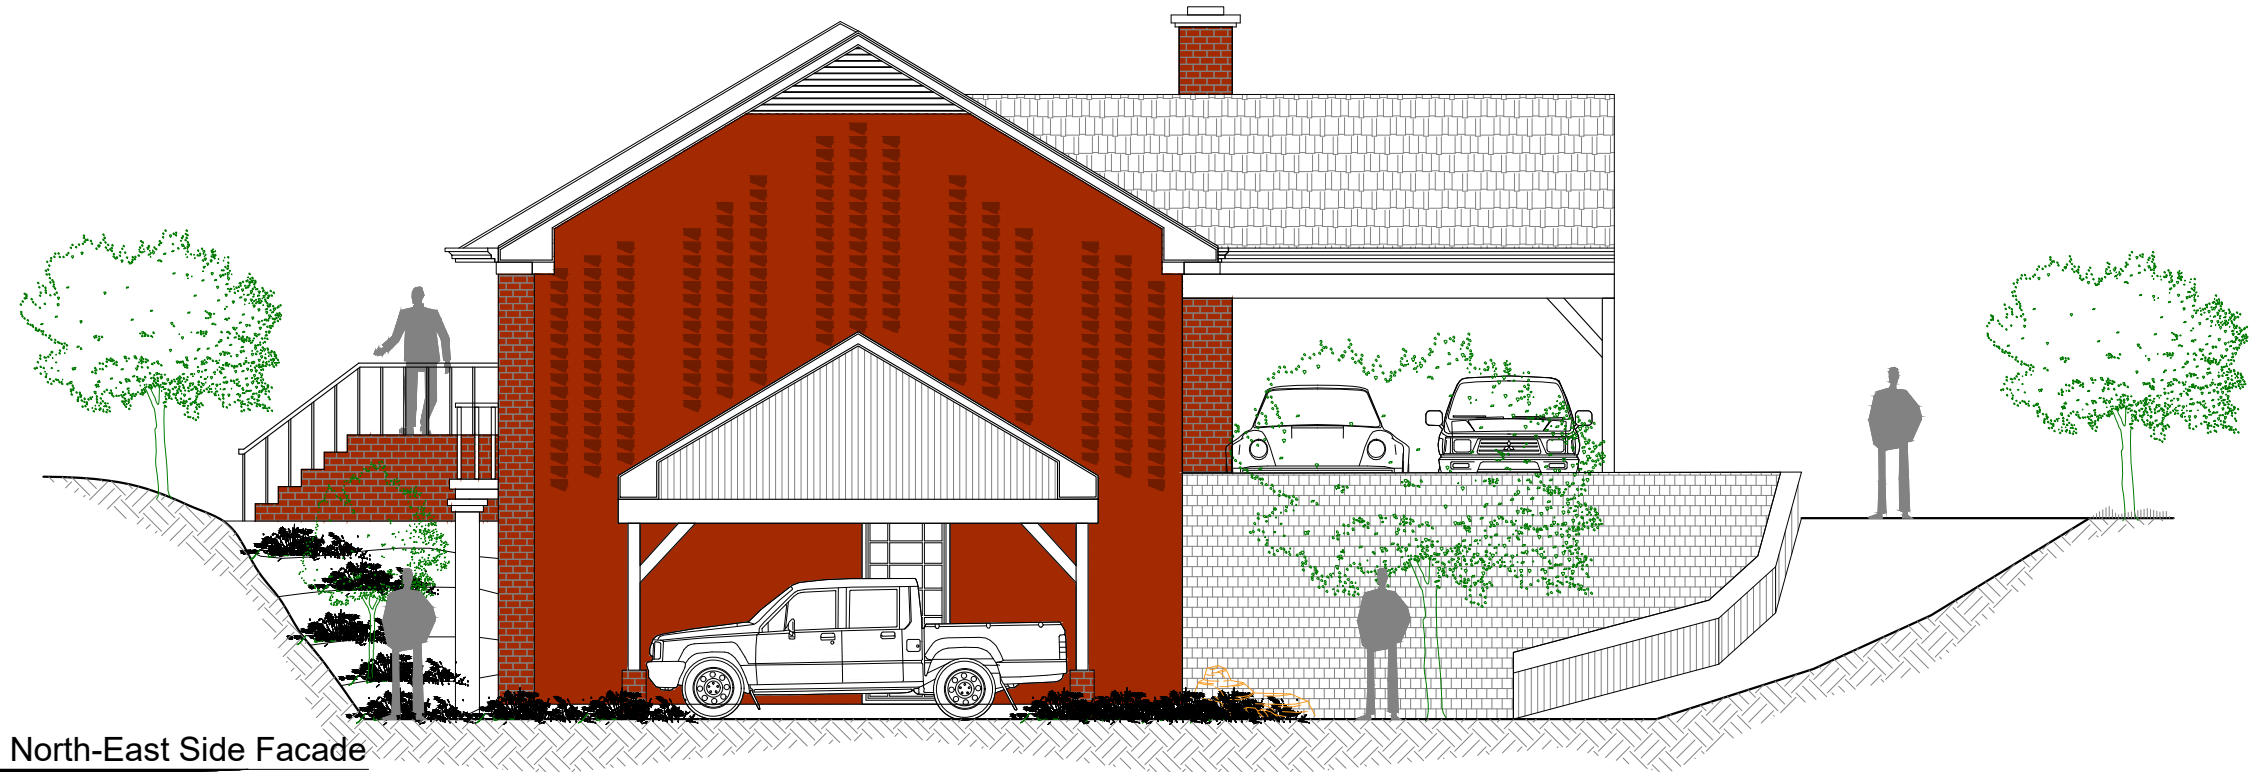


North-East Side Facade
Scale: 1/8" = 1'

01
A1.07

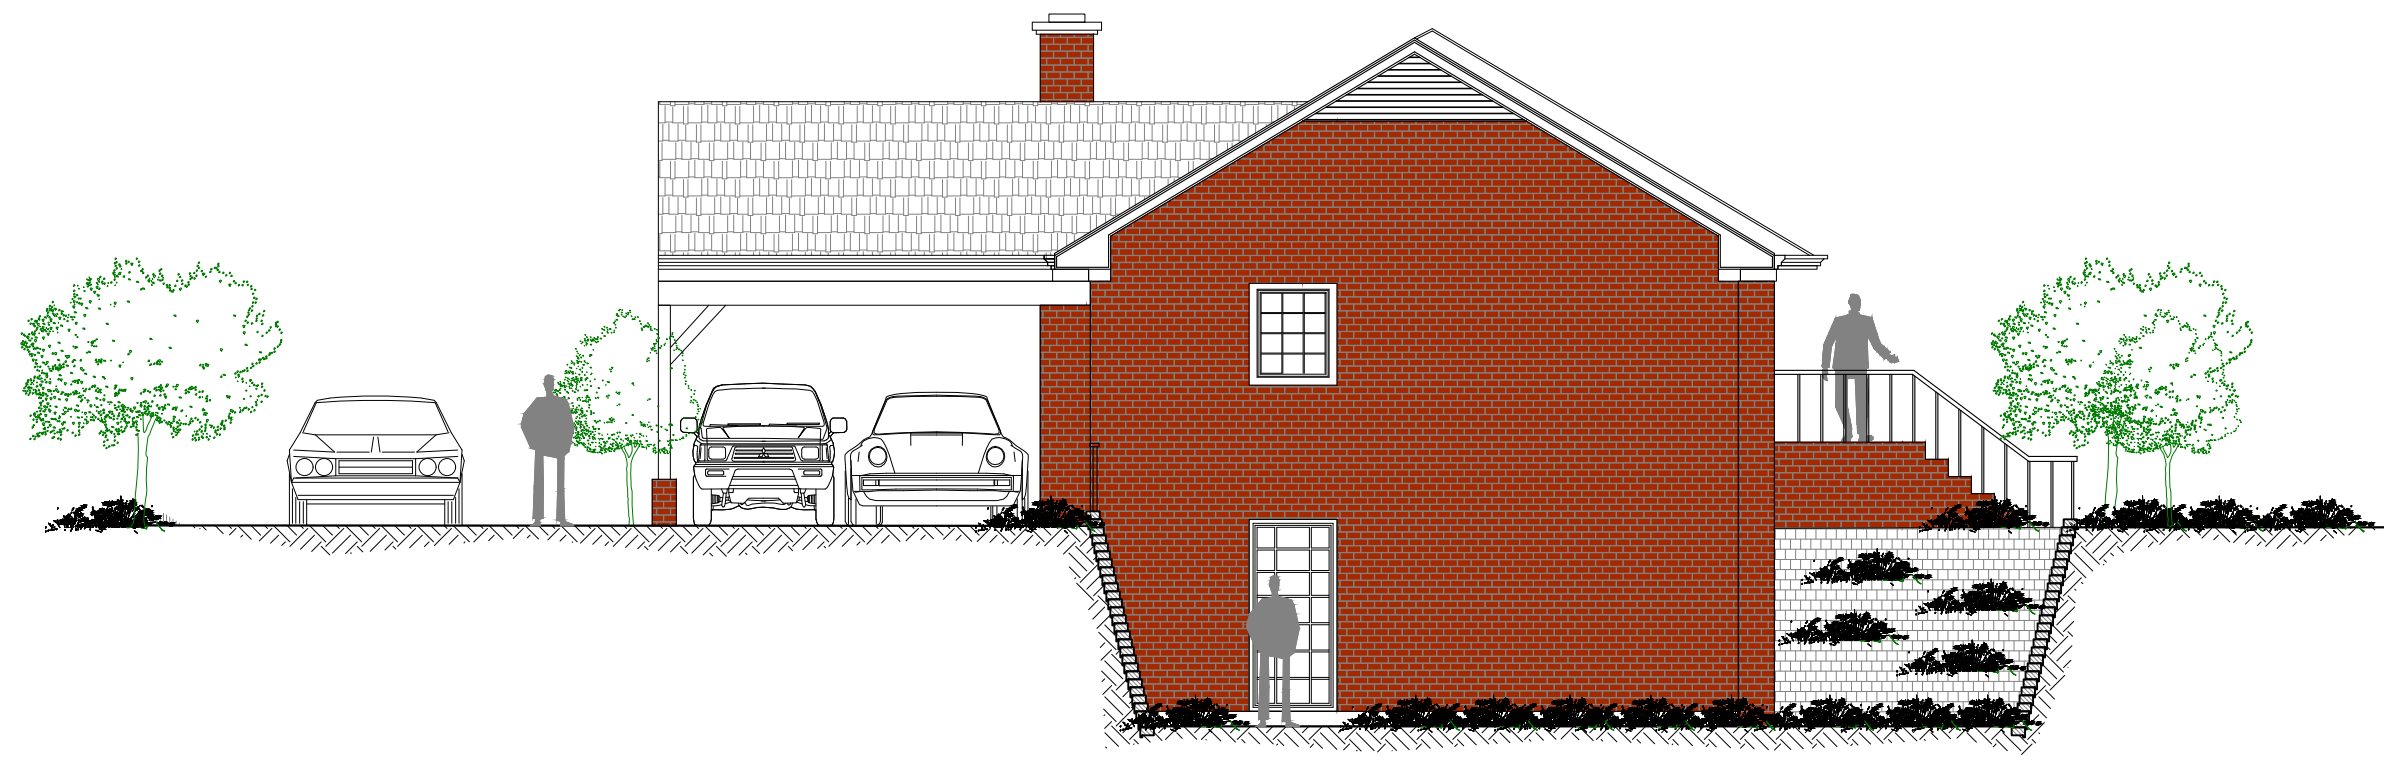


South-West Side Facade
Scale: 1/8" = 1'

02
A1.07

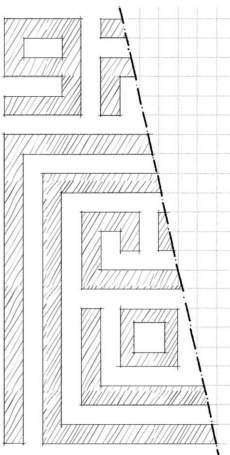


Kenan Belal

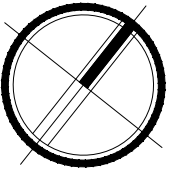

Comments:.....



Project Name: 20 001NC Khaled Al Zoabe
Address: 2308 Jones Franklin Rd
Drawing Name: Setting out Layout
Design By: KB Designer Architect
Design phase: Development Phase
Revision: 00
Revision: 00
Revision: 00

A1.07

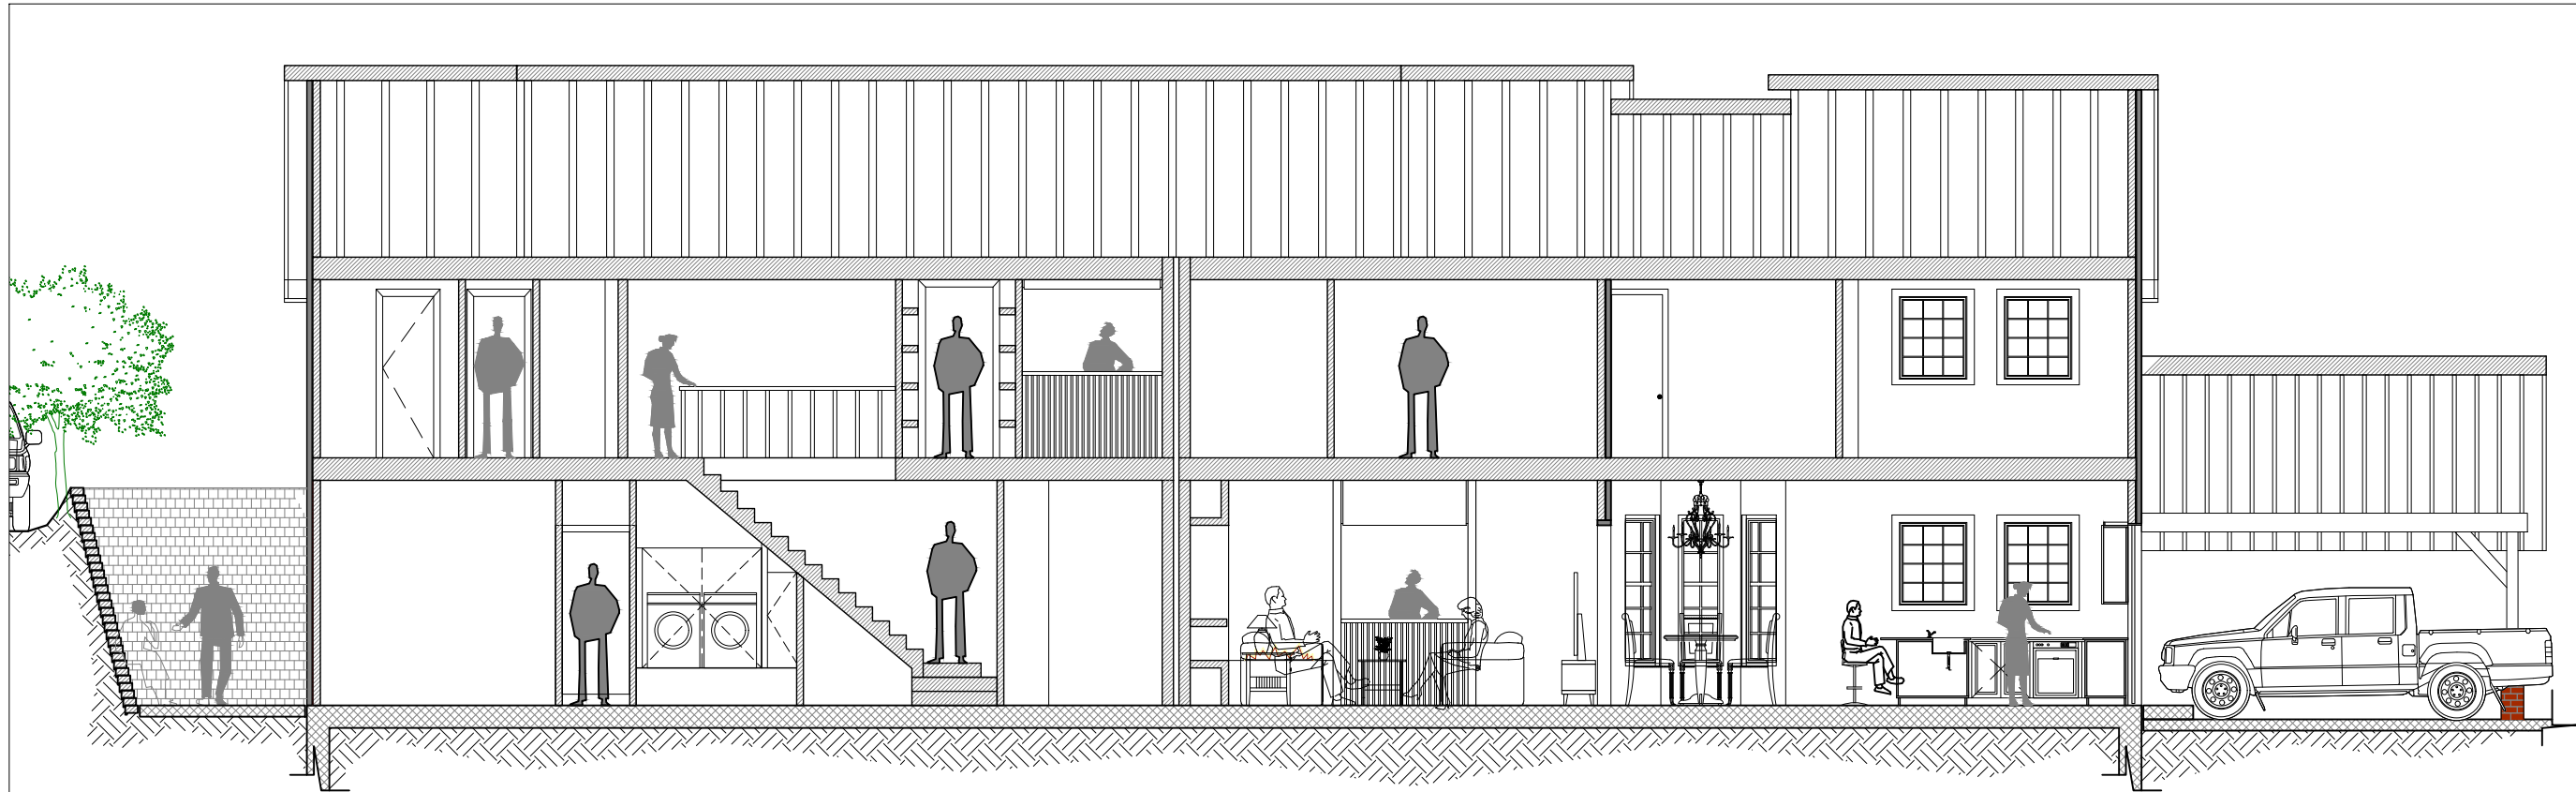


Section AA
Scale: 1/8" = 1'

01
A1.08

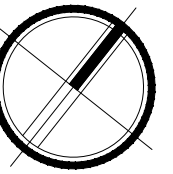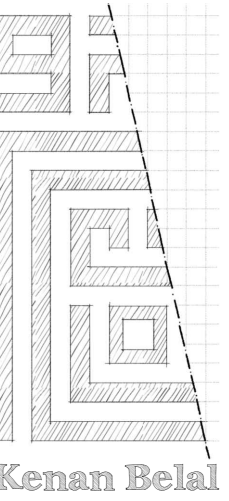

Comments:.....

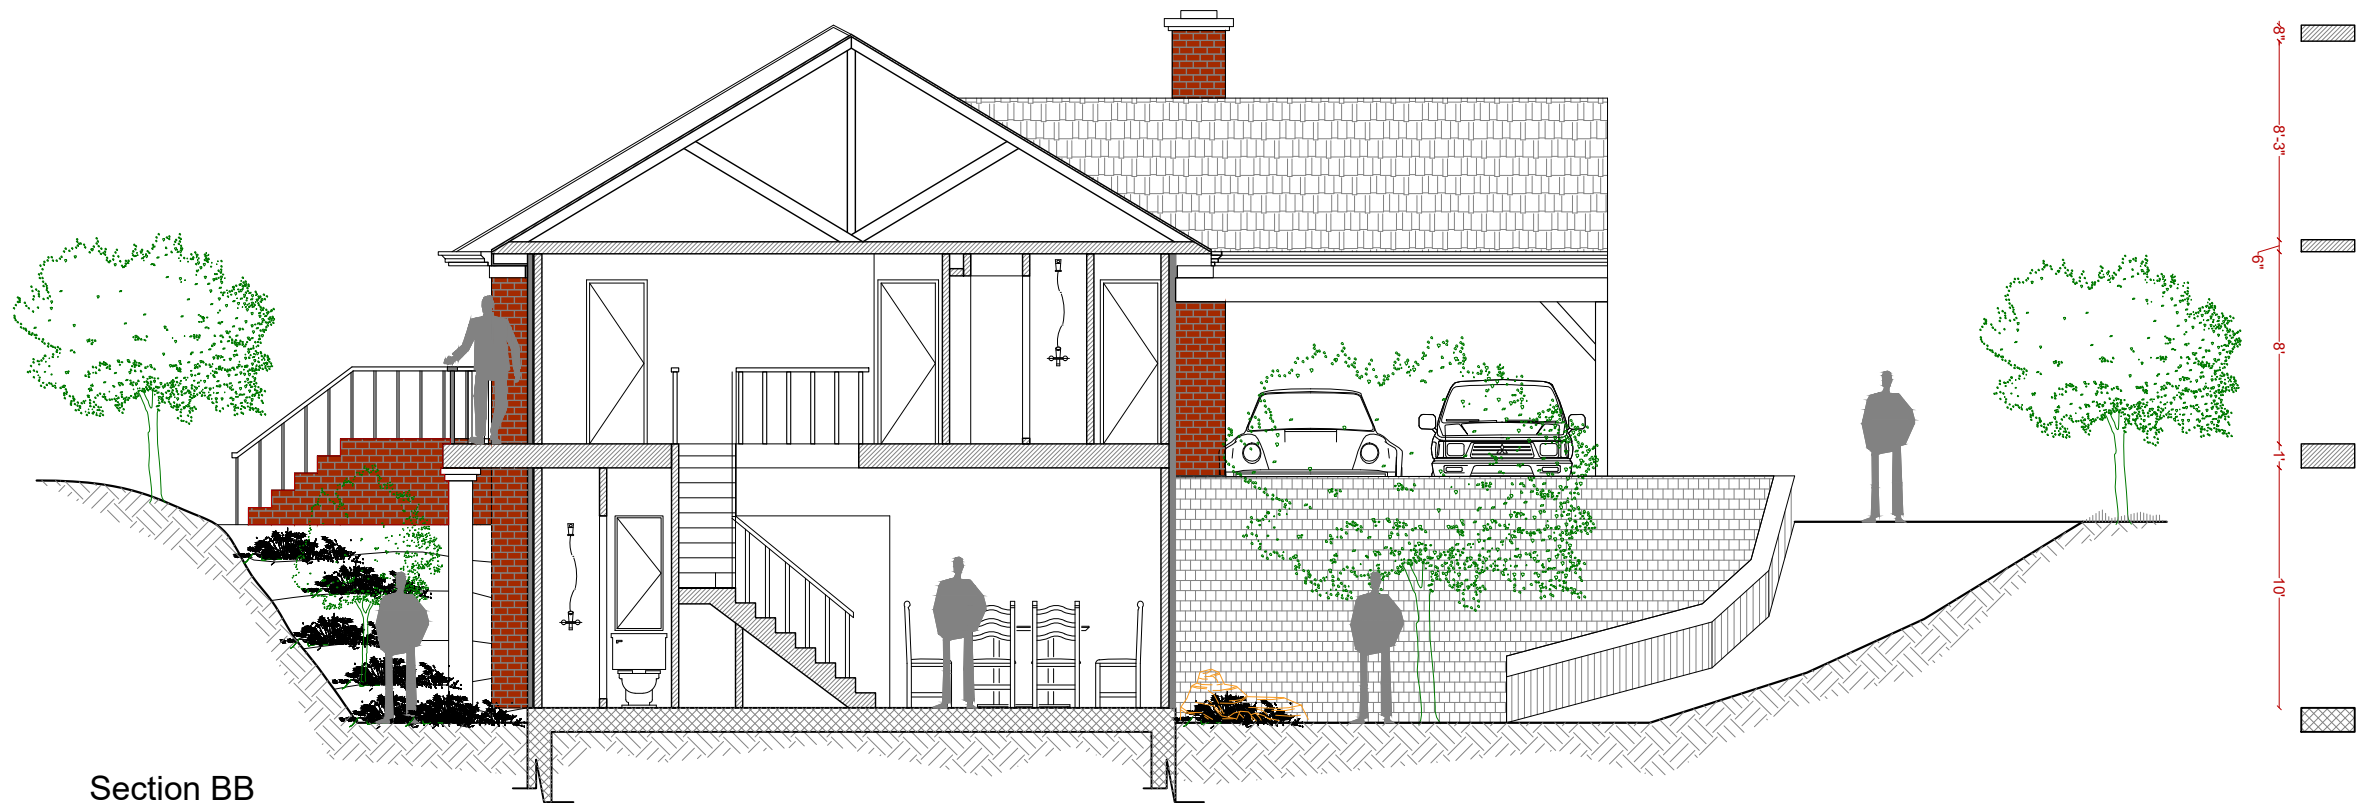

Section BB
Scale: 1/8" = 1'

02
A1.08

Project Name: 20 001NC Khaled Al Zoabe
Address: 2308 Jones Franklin Rd
Drawing Name: Sections
Design By: KB Designer Architect
Design phase: Development Phase
Revision: 00
Revision: 00
Revision: 00

A1.08