



A1

A B C D E F G H I J K L M N

1  
2  
3  
4  
5  
6  
7  
8  
9  
10  
11

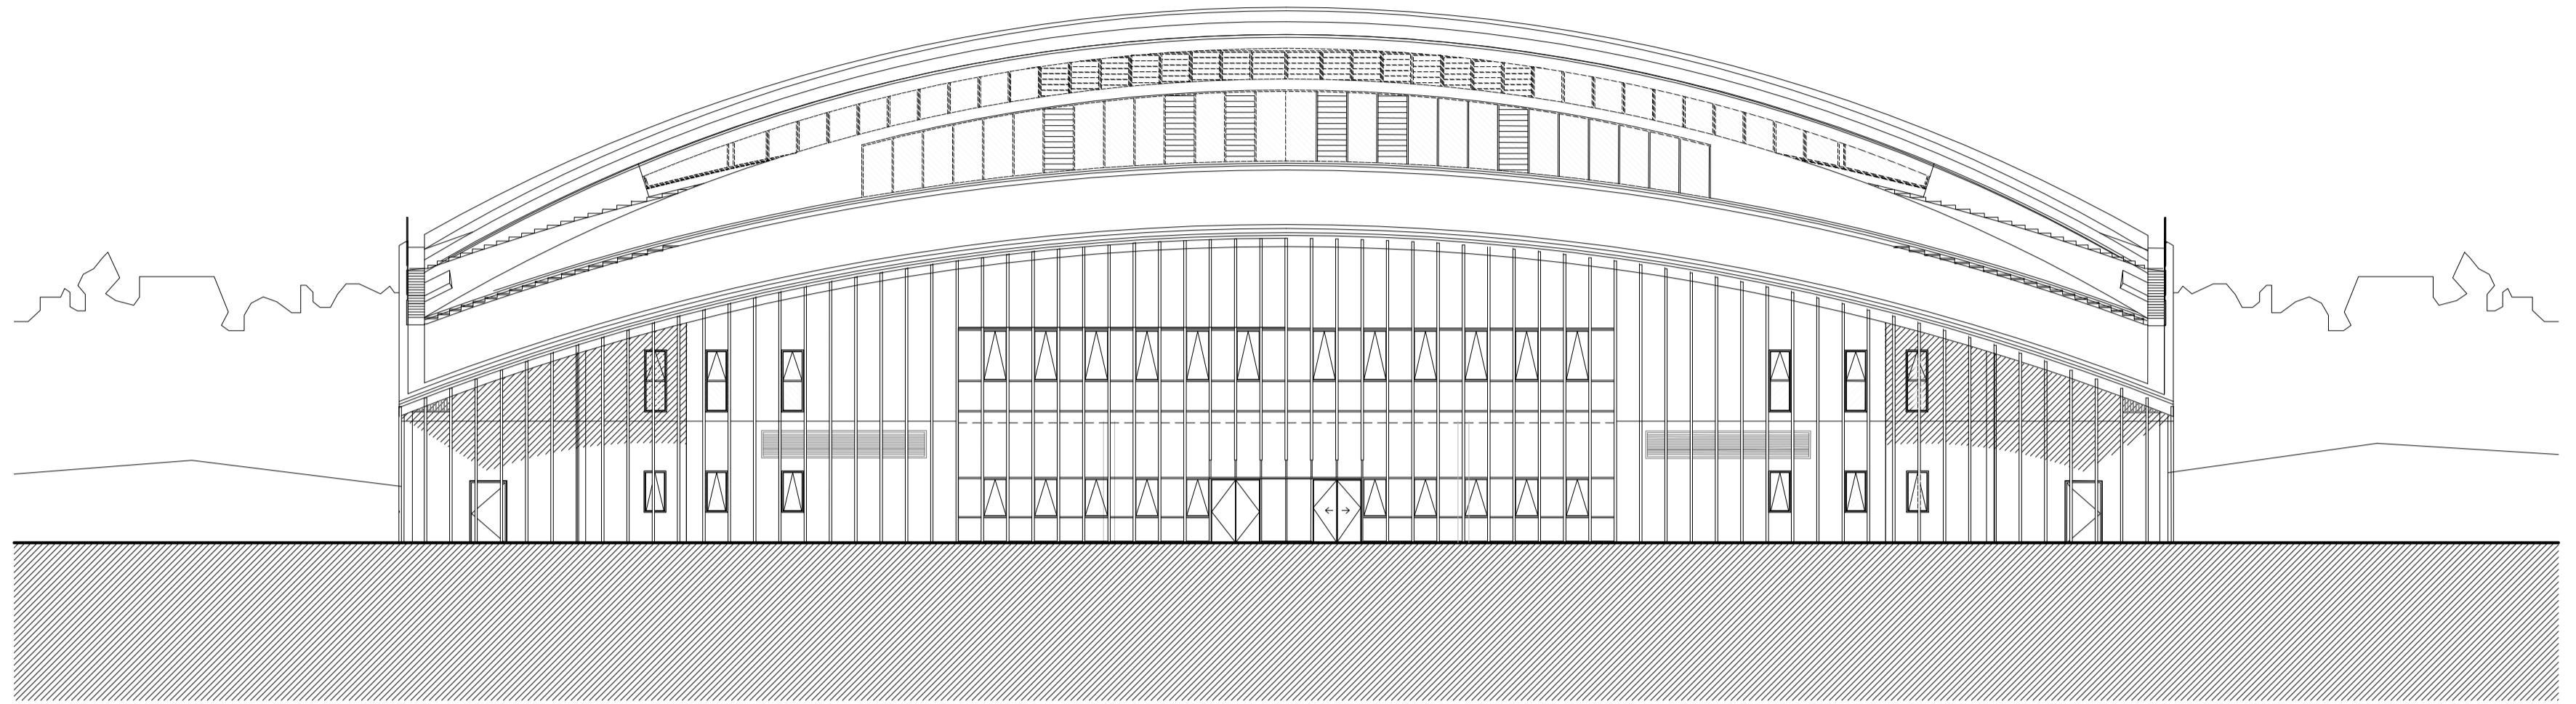


NORTH ELEVATION

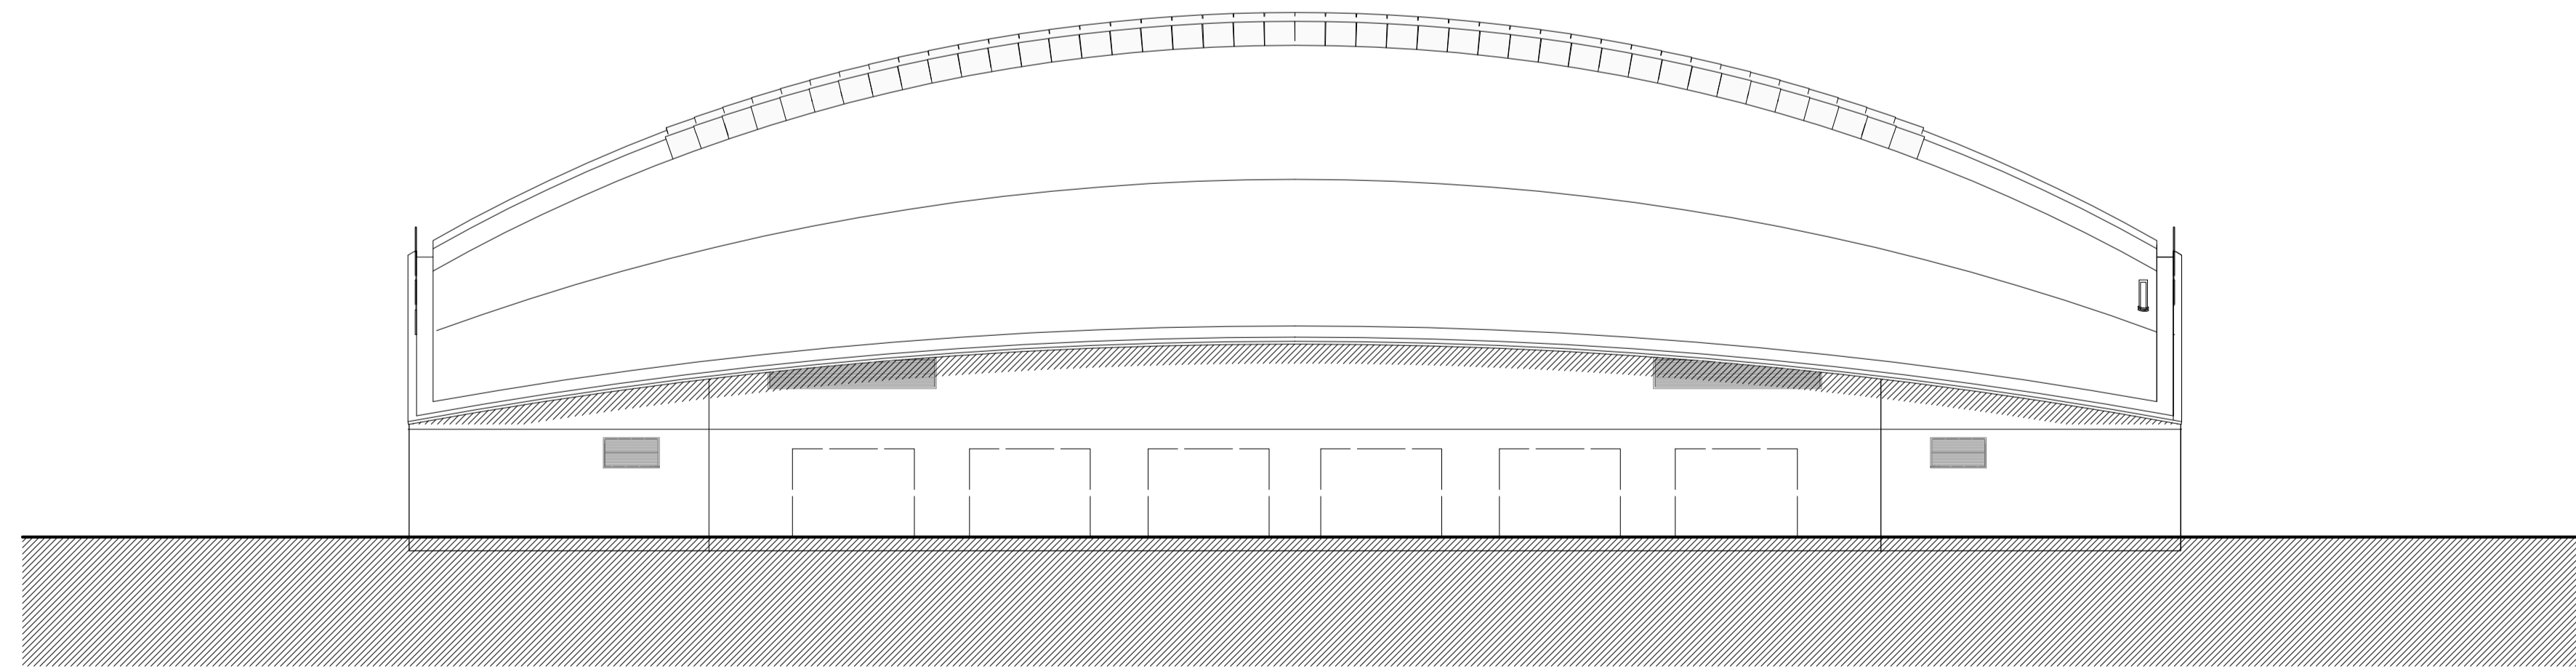


SOUTH ELEVATION

Issue	Date

**ARUP ASSOCIATES**  
 8 Fitzroy Street, London, W1T 4BJ United Kingdom  
 T +44 20 7755 2525  
 www.arupassociates.com

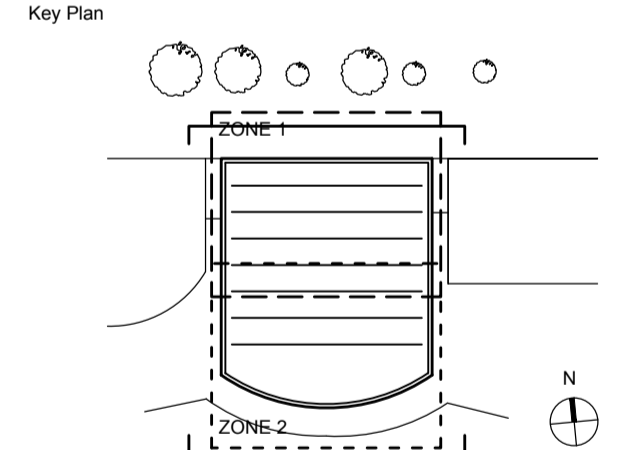

Client  
 **UNIVERSITY OF CAMBRIDGE**  
 BUILDING AND ESTATES DEPARTMENT

Job Title  
 University of Cambridge  
 Sports Centre  
 Phase 1

Drawing Title  
 General Arrangement  
 Elevations (North and South)

Scale at A1	1:200
Discipline	Architecture
Job No	216638-00
Drawing No	W-30-510
Drawing Status	Publicity
Issue	

