
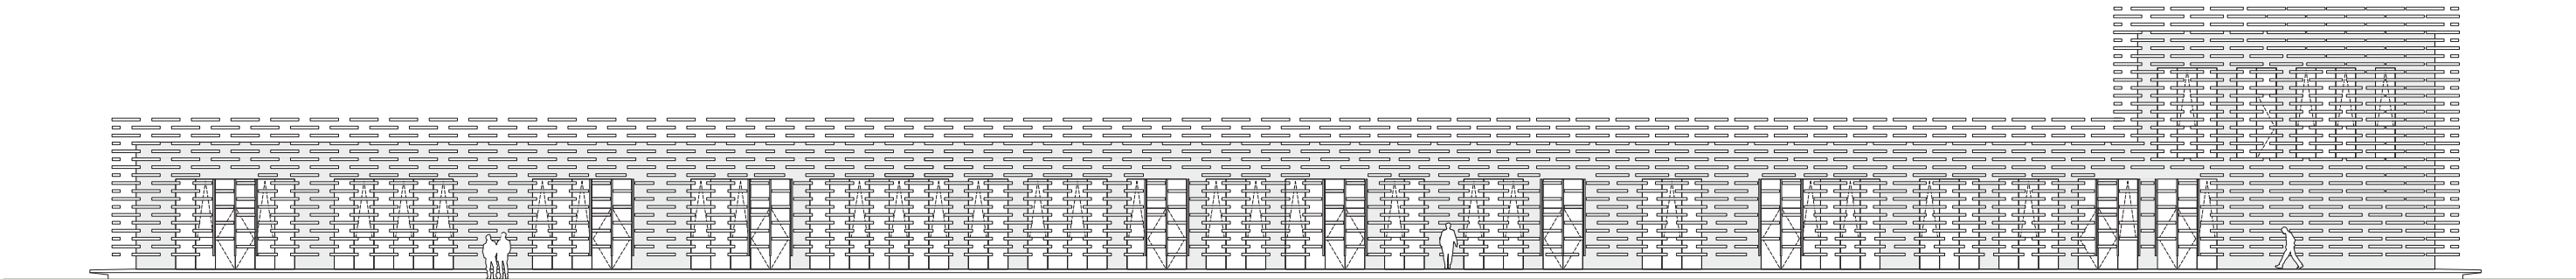


INTERNATIONAL FRENCH SCHOOL OF BEIJING
NORTH AND SOUTH ELEVATIONS

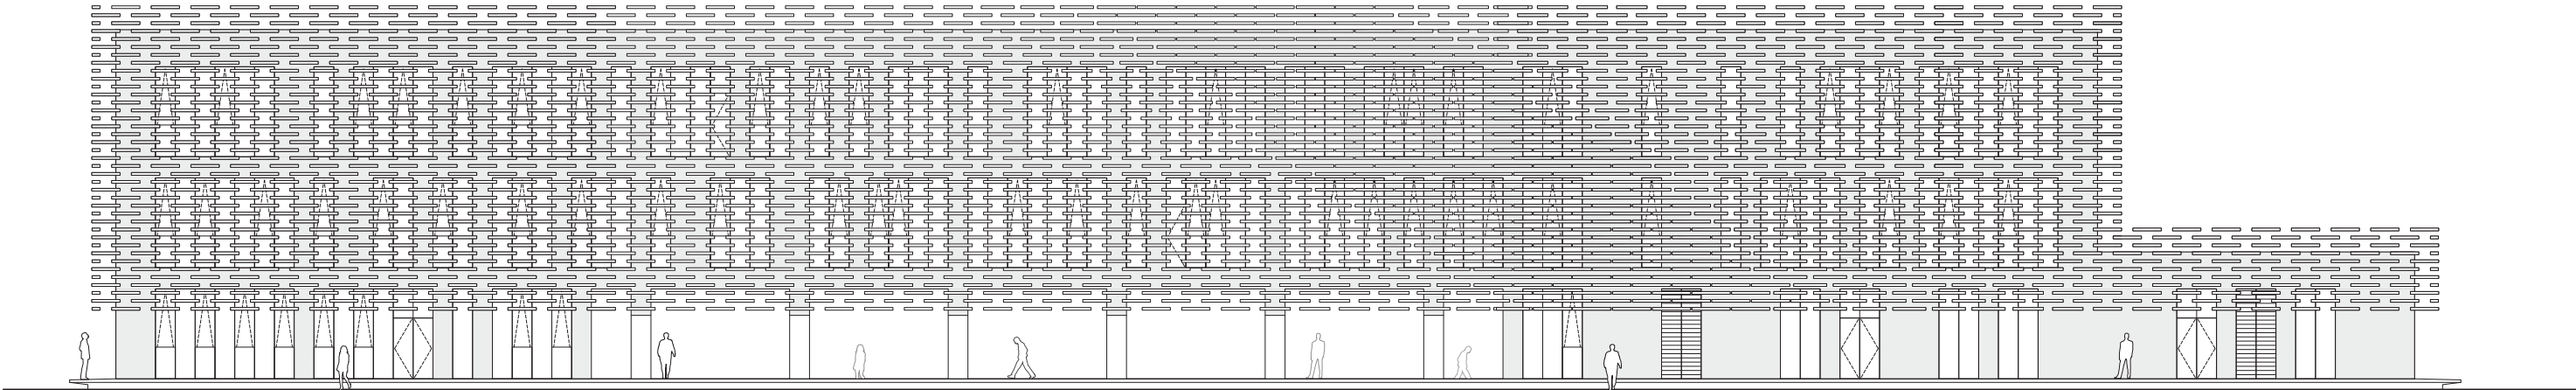

0 1 5 10
SCALE 1:250

J JACQUES
F FERRIER
A ARCHITECTURE