


- 1. Bathroom
- 2. Living Room
- 3. Kitchen
- 4. Dining
- 5. Eat


n
Ground Floor Plan
Scale 1:100 @ A3




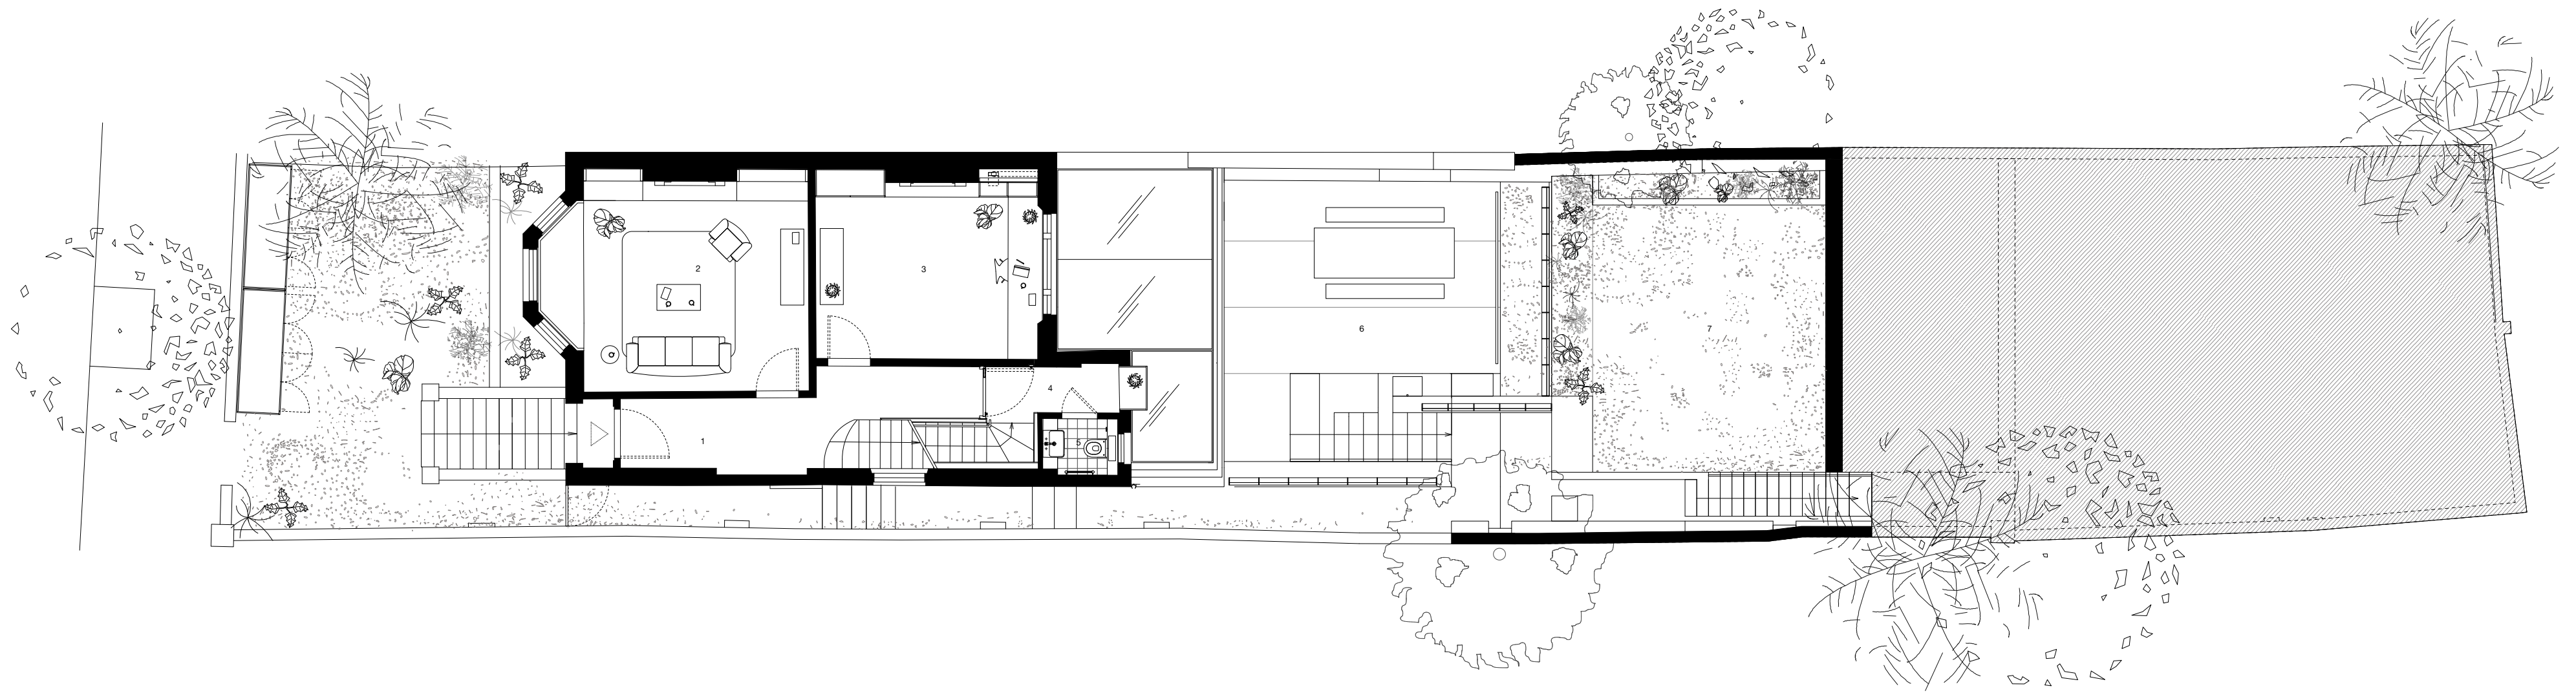

- 1. Entrance Hallway
- 2. Living Room
- 3. Study
- 4. Landing
- 5. WC
- 6. Eat
- 7. Dwell

n
First Floor Plan
Scale 1:100 @ A3

 


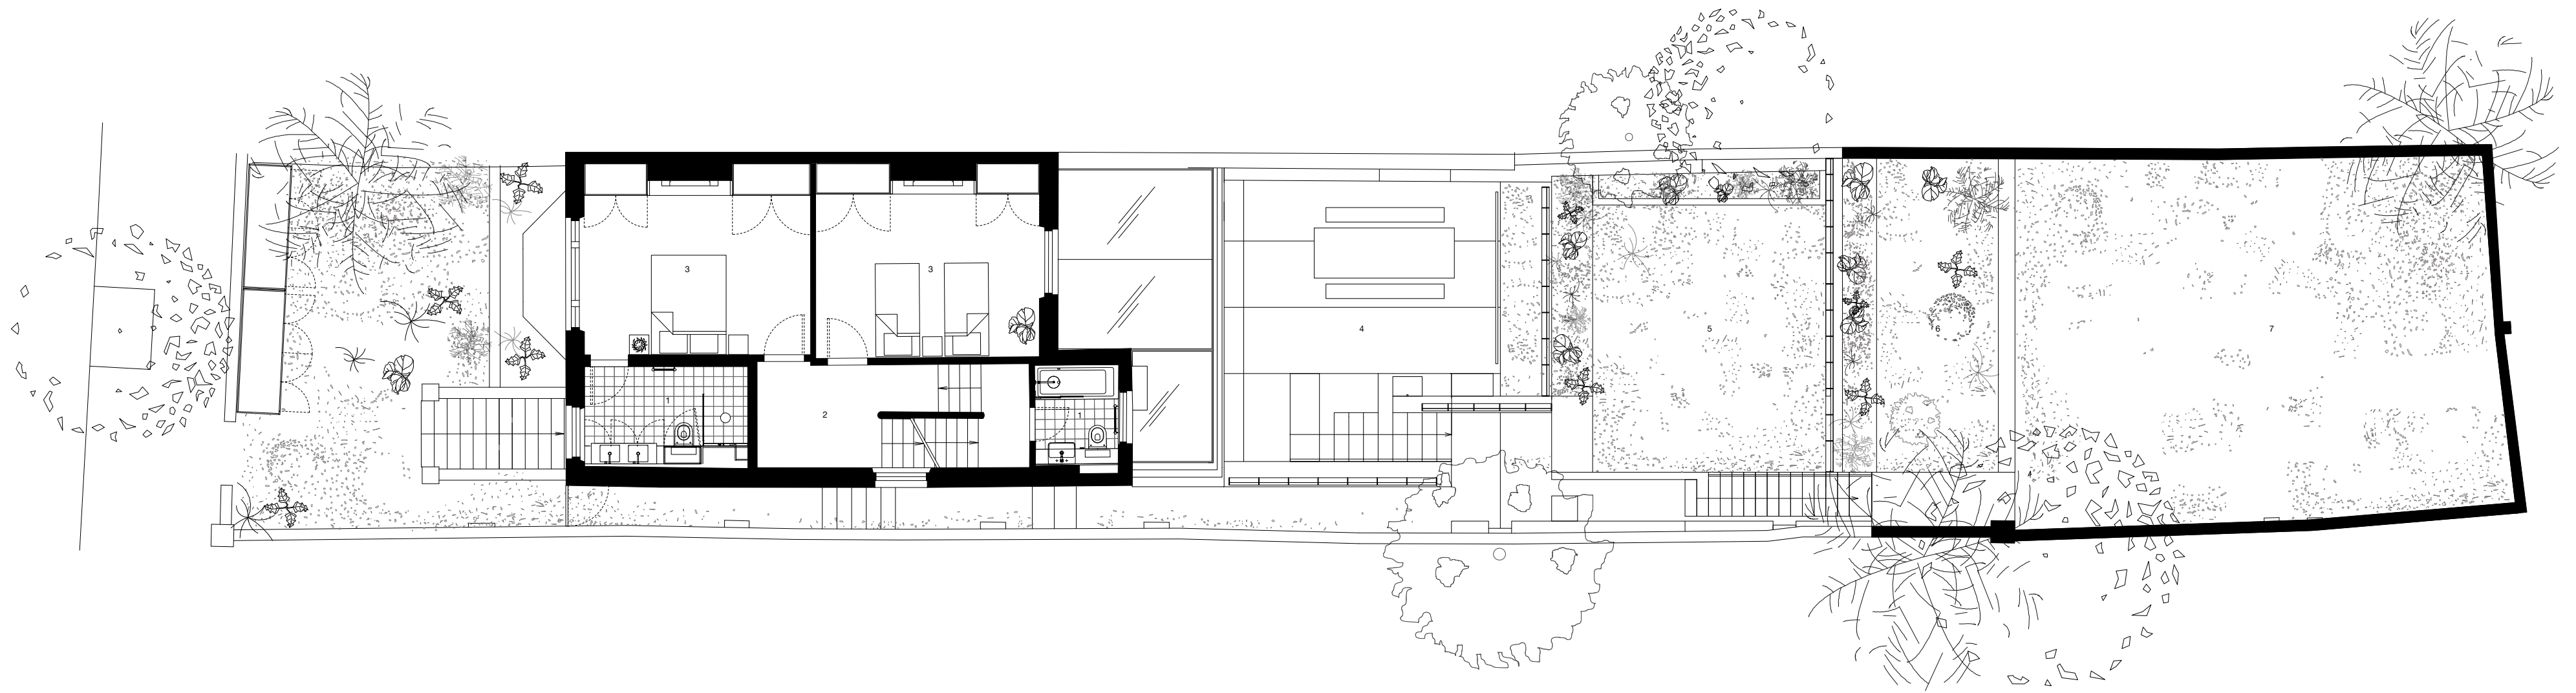


- 1. Bathrooms
- 2. Landing
- 3. Bedrooms
- 4. Eat
- 5. Dwell
- 6. Grow
- 7. Play

n
Second Floor Plan
Scale 1:100 @ A3



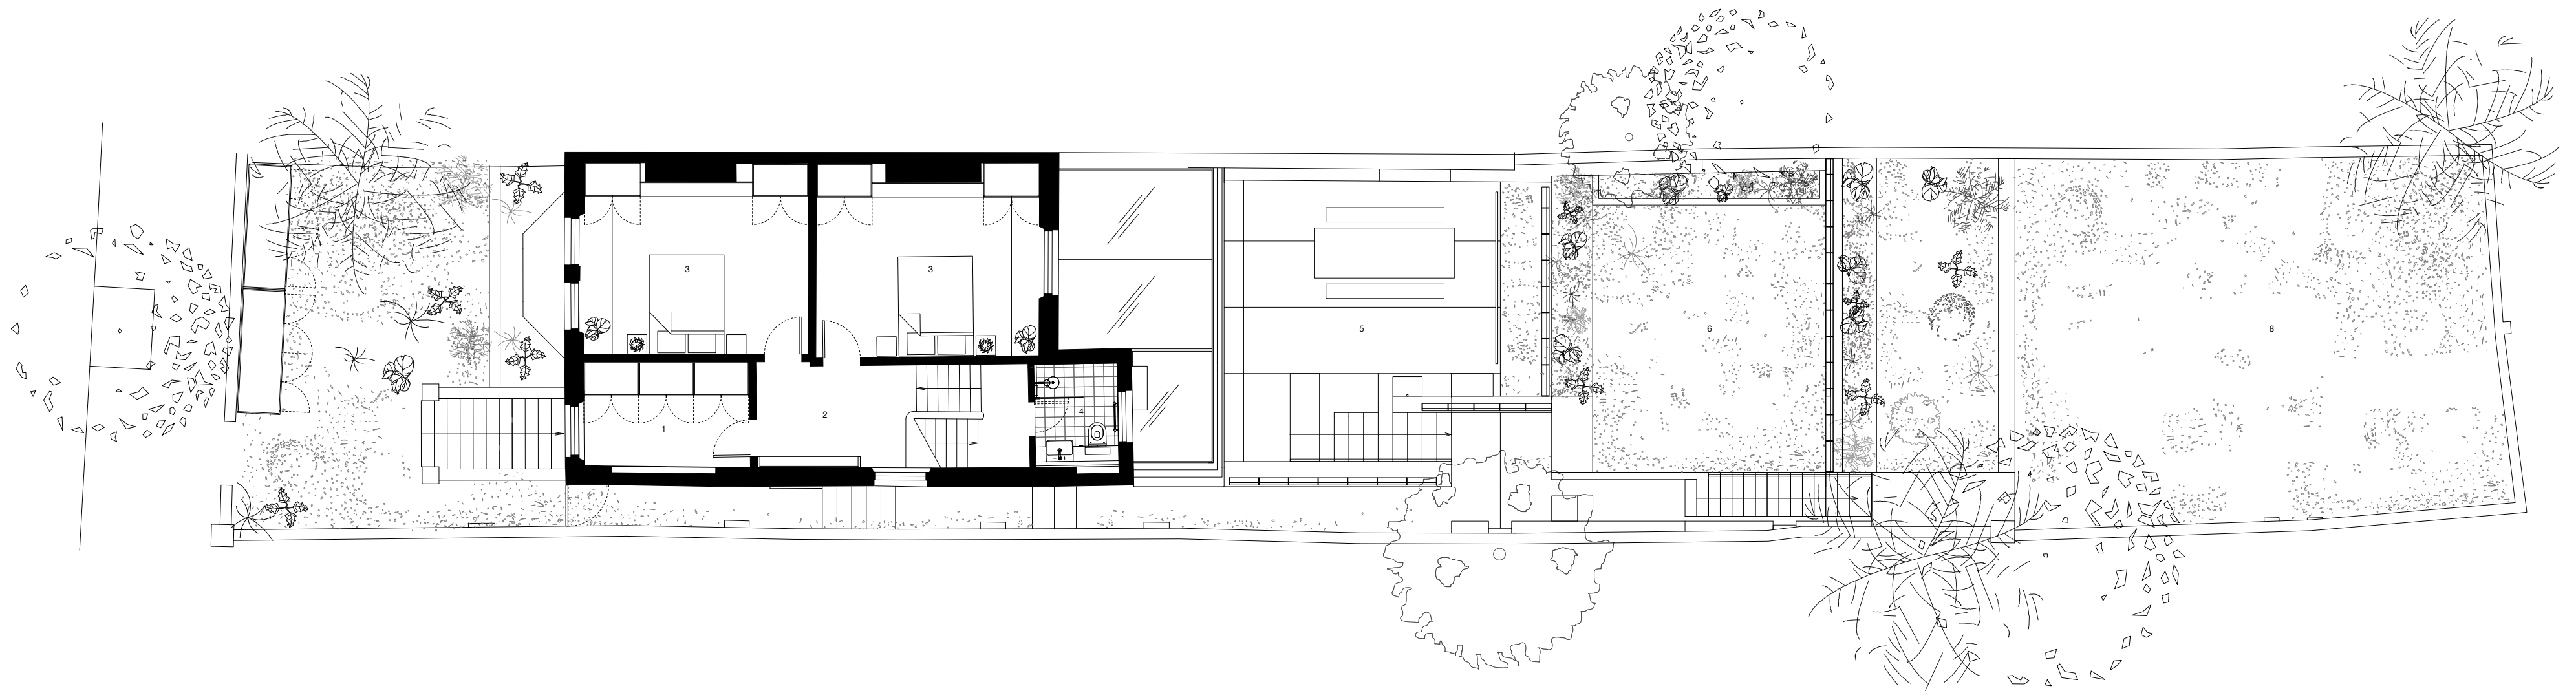

- 1. Walk-in Wardrobe
- 2. Landing
- 3. Bedrooms
- 4. Bathroom
- 5. Eat
- 6. Dwell
- 7. Grow
- 8. Play

  Third Floor Plan
Scale 1:100 @ A3

