


this scale bar should measure 8cm/4cm when printed @ A1/A3

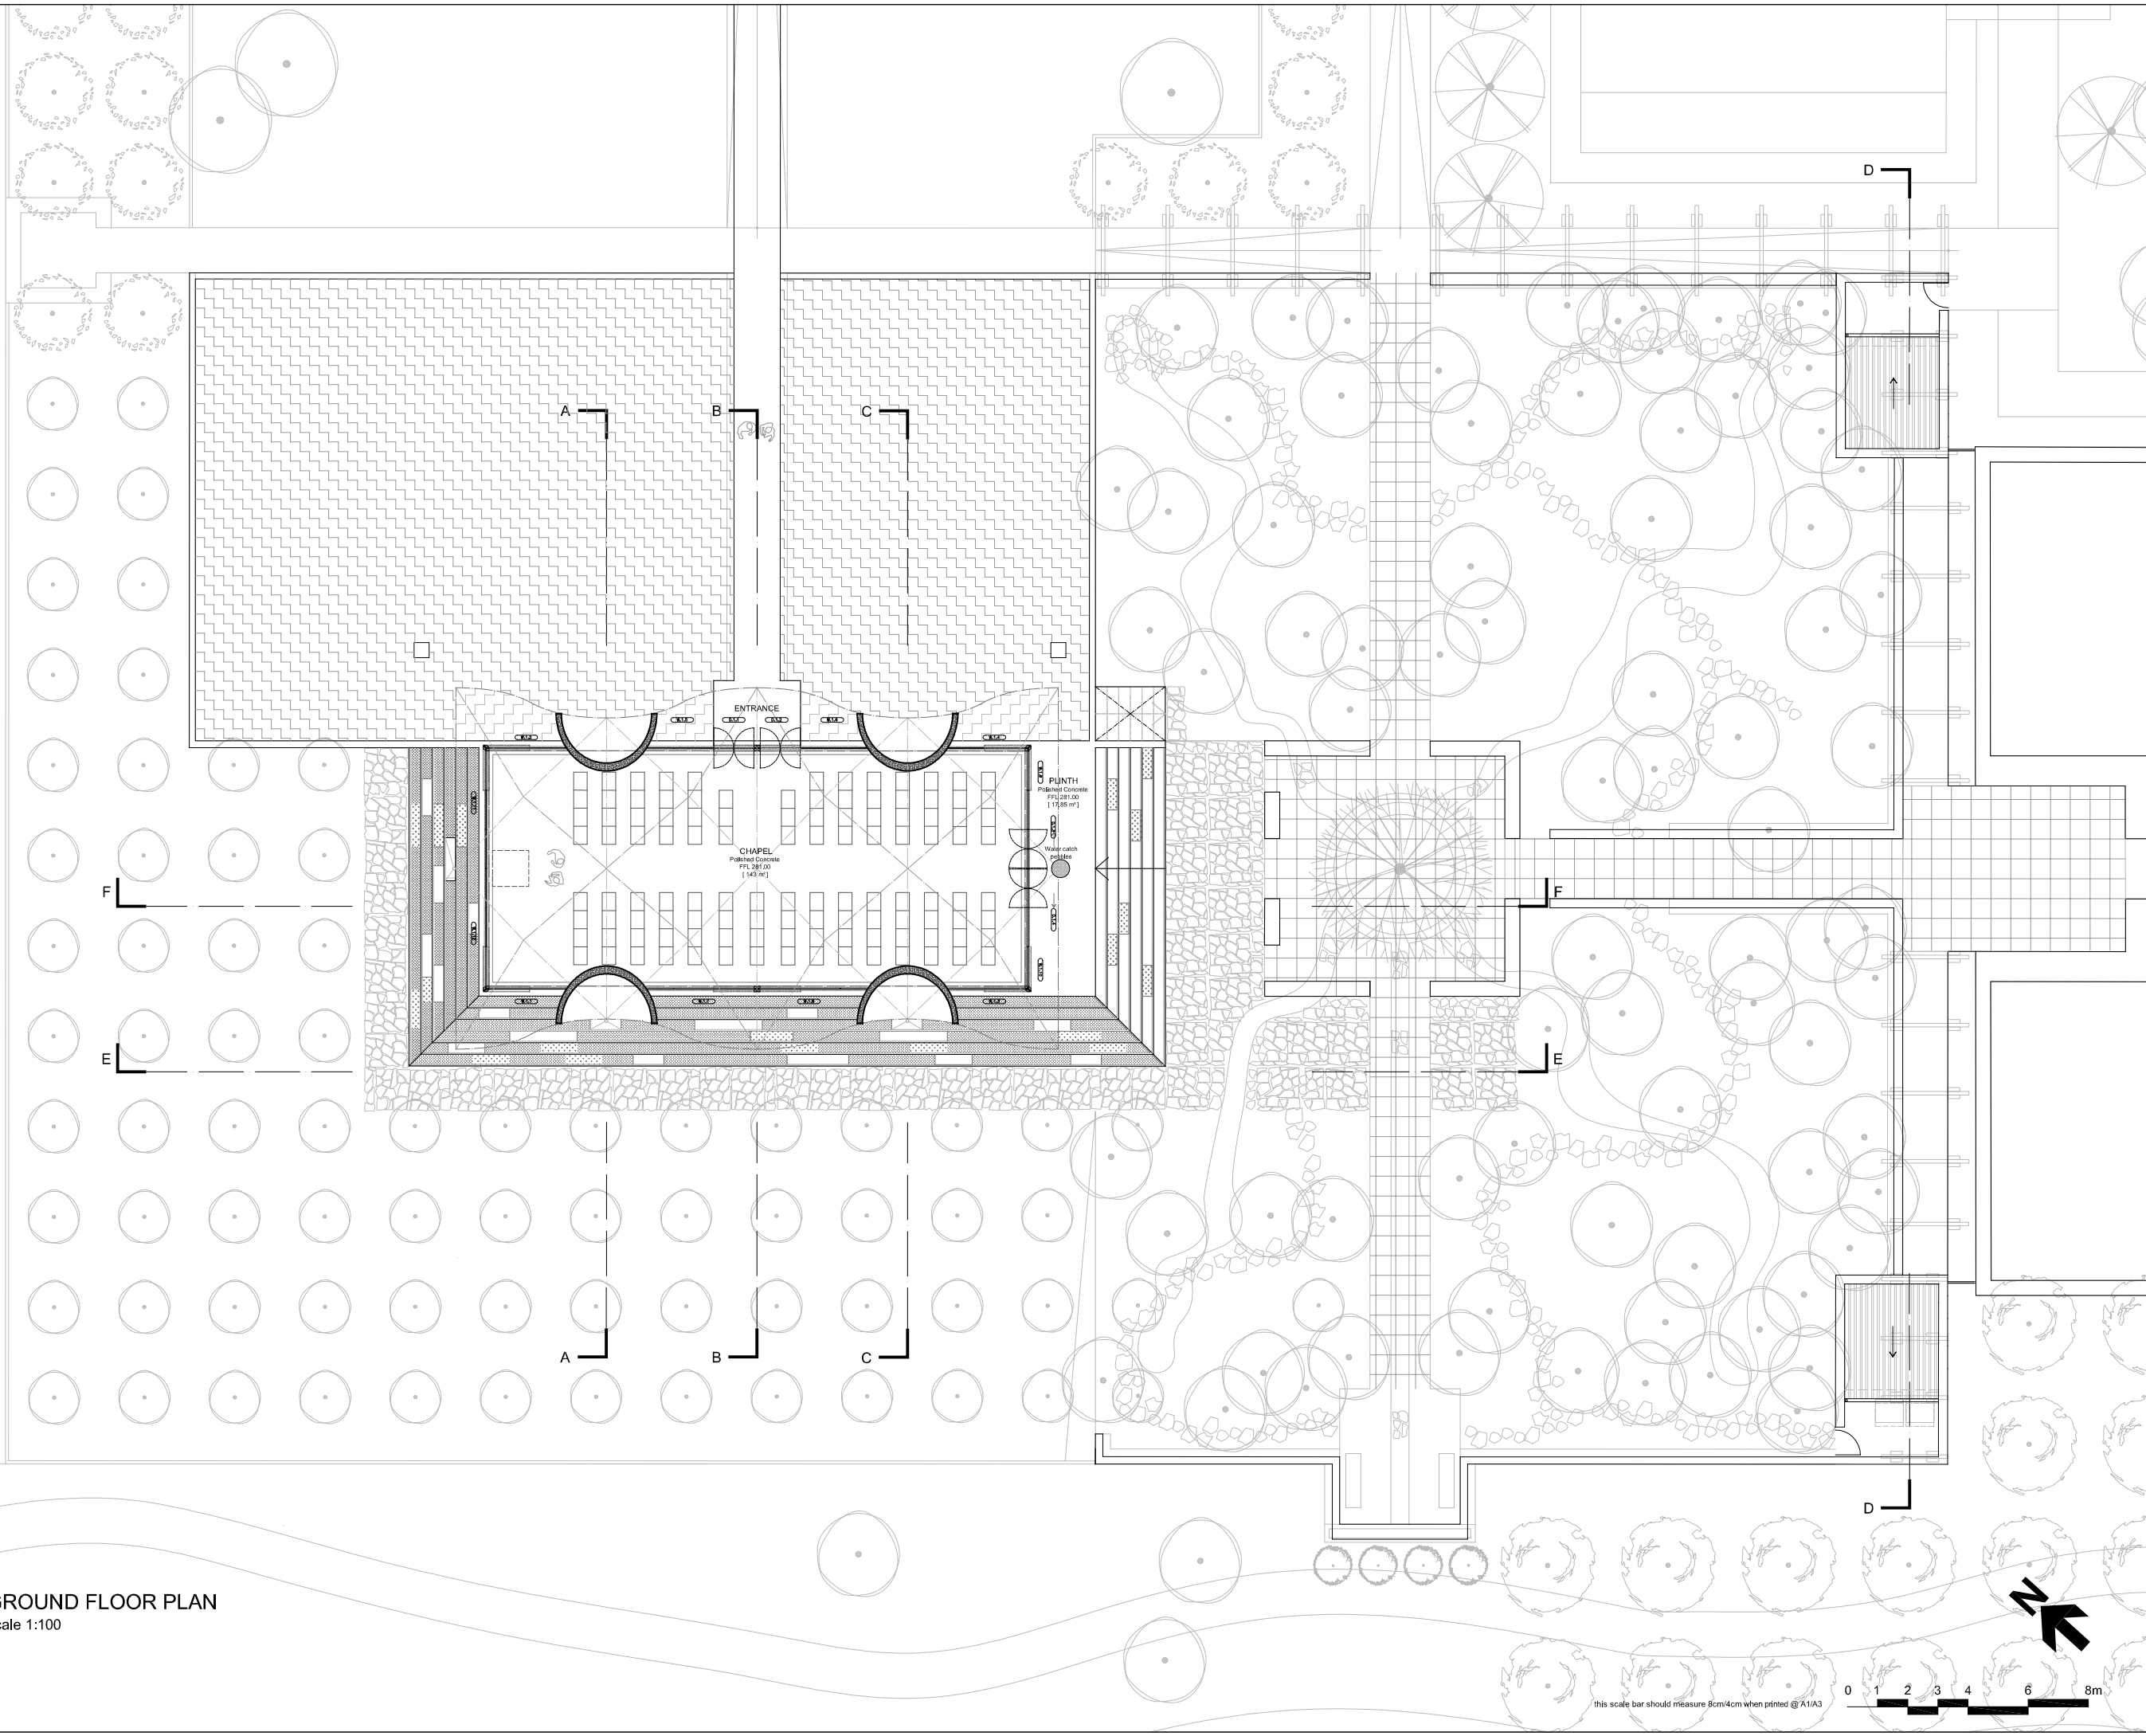

NOTES
ALL DIMENSIONS TO BE CHECKED ON SITE PRIOR TO COMMENCEMENT OF WORK. NO SCALING. ANY DISCREPANCIES TO BE REPORTED TO THE ARCHITECT. ©

STEPS TREATMENT
GRASS
FLOWERS
CONCRETE

P6: Landscape Update 13.12.13
P5: General Revisions 06.12.13
P4: Asilation & Storage buildings 27.05.13
P3: Ramp removed 28.01.13
P2: General Revisions 10.12.12
P1: First Issue 14.11.12

INFORMATION

STEYN & ASSOCIATES ARCHITECTS LTD
100 COLINDALE AVENUE, COLINDALE, LONDON NW9 1NS
TEL: 020 7930 8200

STEYN
COLLABORATIVE ARCHITECTURE

PROJECT NAME
P1001 | BUSHMENS VALLEY
REDEVELOPMENT
BUILDING 1: CHAPEL

DRAWING
GROUND FLOOR PLAN

DRAWING NO.
P1001 | G | 1 | 100 | P6

DATE
DECEMBER 2012

SCALE
1:100 @ A1, 1:200 @ A3

DRAWN BY
JF

CHECKED BY
CS

GROUND FLOOR PLAN
scale 1:100

this scale bar should measure 8cm/4cm when printed @ A1/A3

