


REAR ELEVATION SCALE 1:100 @A3



FRONT ELEVATION SCALE 1:100 @A3

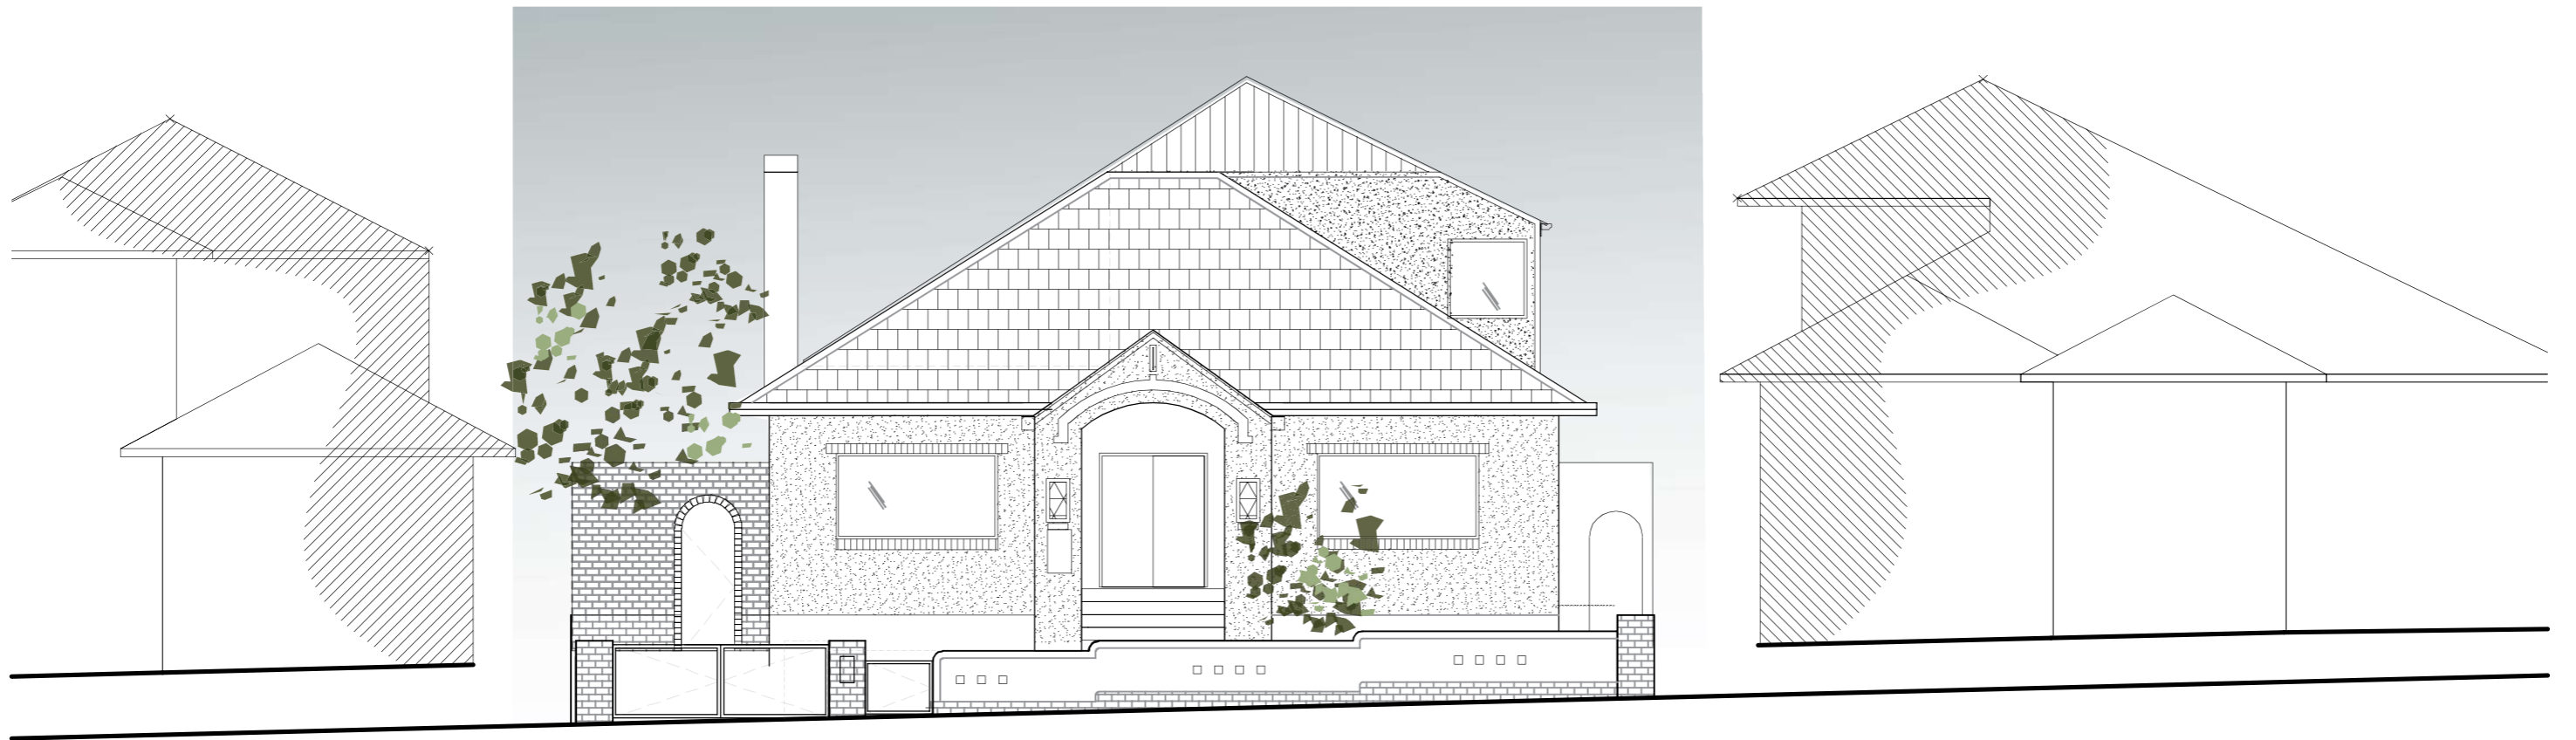