


26	28 MAR 2013	31	13 JUN 2013
27	09 APR 2013	32	20 JUN 2013
28	17 APR 2013	33	15 JUL 2013
29	26 APR 2013		
30	01 MAY 2013		

PROJECT TITLE OMD OFFICE REFURBISHMENT	DRAWING TITLE FLOOR PLAN	CLIENT APPROVAL	REVISION	13 SEP 2012	06	26 OCT 2012	11	27 DEC 2012	16	14 JAN 2013	21	04 MAR 2013	DRAWN BY JEAN-YOUNG IM	DATE 15 JUL 2013
SITE MINERVA HOUSE 1-4 NORTH CRESCENT LONDON, WC1E 7ER	DRAWING REFERENCE OMDGRFL_OPT01_V34_JUL15		02	12 OCT 2012	07	29 OCT 2012	12	07 JAN 2013	17	25 JAN 2013	22	06 MAR 2013	CHECKED BY	SCALE A3 : 1 / 150 A1 : 1 / 75
			03	22 OCT 2012	08	01 NOV 2012	13	08 JAN 2013	18	21 FEB 2013	23	11 MAR 2013	APPROVED BY EMMA MORLEY	DRAWING NO. SHEET NO.
			04	24 OCT 2012	09	17 DEC 2012	14	12 JAN 2013	19	25 FEB 2013	24	18 MAR 2013		
			05	25 OCT 2012	10	27 DEC 2012	15	13 JAN 2013	20	27 FEB 2013	25	19 MAR 2013		

triflcreative*
+ 44 7796 147 117
hello@triflcreative.com
http://www.triflcreative.com

[DIMENSION]

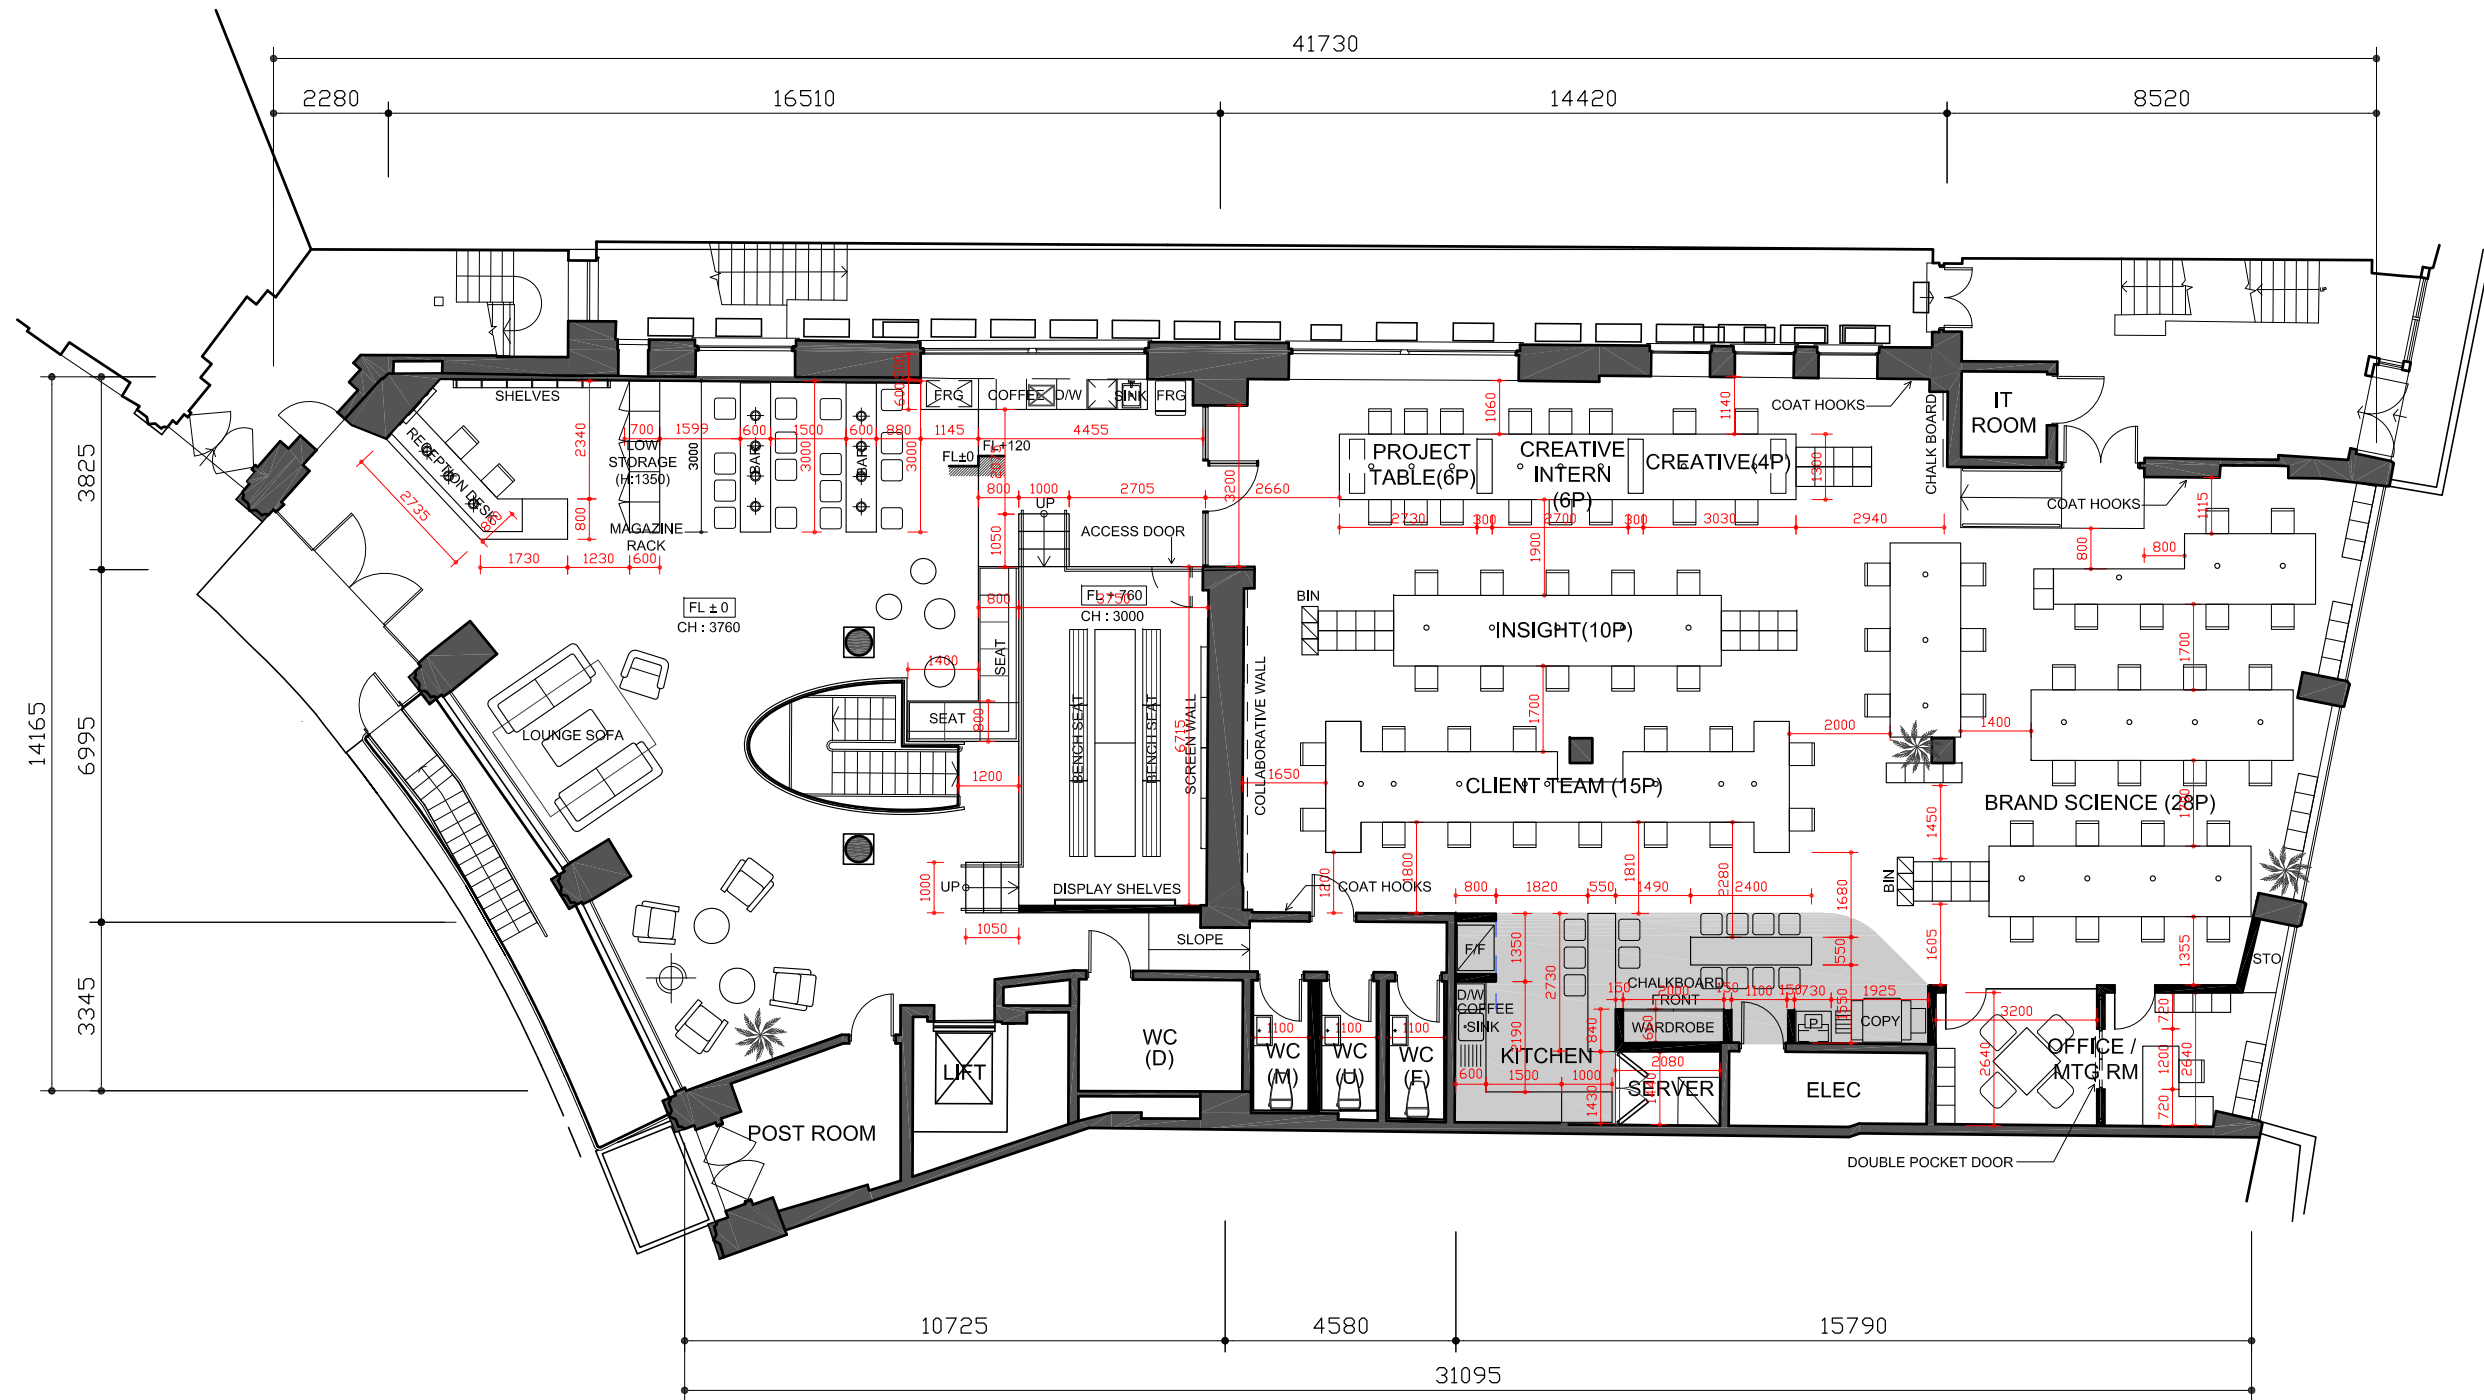

26	28 MAR 2013	31	13 JUN 2013
27	09 APR 2013	32	20 JUN 2013
28	17 APR 2013	33	15 JUL 2013
29	26 APR 2013		
30	01 MAY 2013		

PROJECT TITLE OMD OFFICE REFURBISHMENT	DRAWING TITLE FLOOR PLAN	CLIENT APPROVAL	REVISION	13 SEP 2012	06	26 OCT 2012	11	27 DEC 2012	16	14 JAN 2013	21	04 MAR 2013	DRAWN BY JEAN-YOUNG IM	DATE 15 JUL 2013
SITE MINERVA HOUSE 1-4 NORTH CRESCENT LONDON, WC1E 7ER	DRAWING REFERENCE OMDGRFL_OPT01_V34_JUL15		02	12 OCT 2012	07	29 OCT 2012	12	07 JAN 2013	17	25 JAN 2013	22	06 MAR 2013	CHECKED BY	SCALE A3 : 1 / 150 A1 : 1 / 75
			03	22 OCT 2012	08	01 NOV 2012	13	08 JAN 2013	18	21 FEB 2013	23	11 MAR 2013	APPROVED BY EMMA MORLEY	DRAWING NO. SHEET NO.
			04	24 OCT 2012	09	17 DEC 2012	14	12 JAN 2013	19	25 FEB 2013	24	18 MAR 2013		
			05	25 OCT 2012	10	27 DEC 2012	15	13 JAN 2013	20	27 FEB 2013	25	19 MAR 2013		

triflecreative*

+ 44 7796 147 117
hello@triflecreative.com
http://www.triflecreative.com