
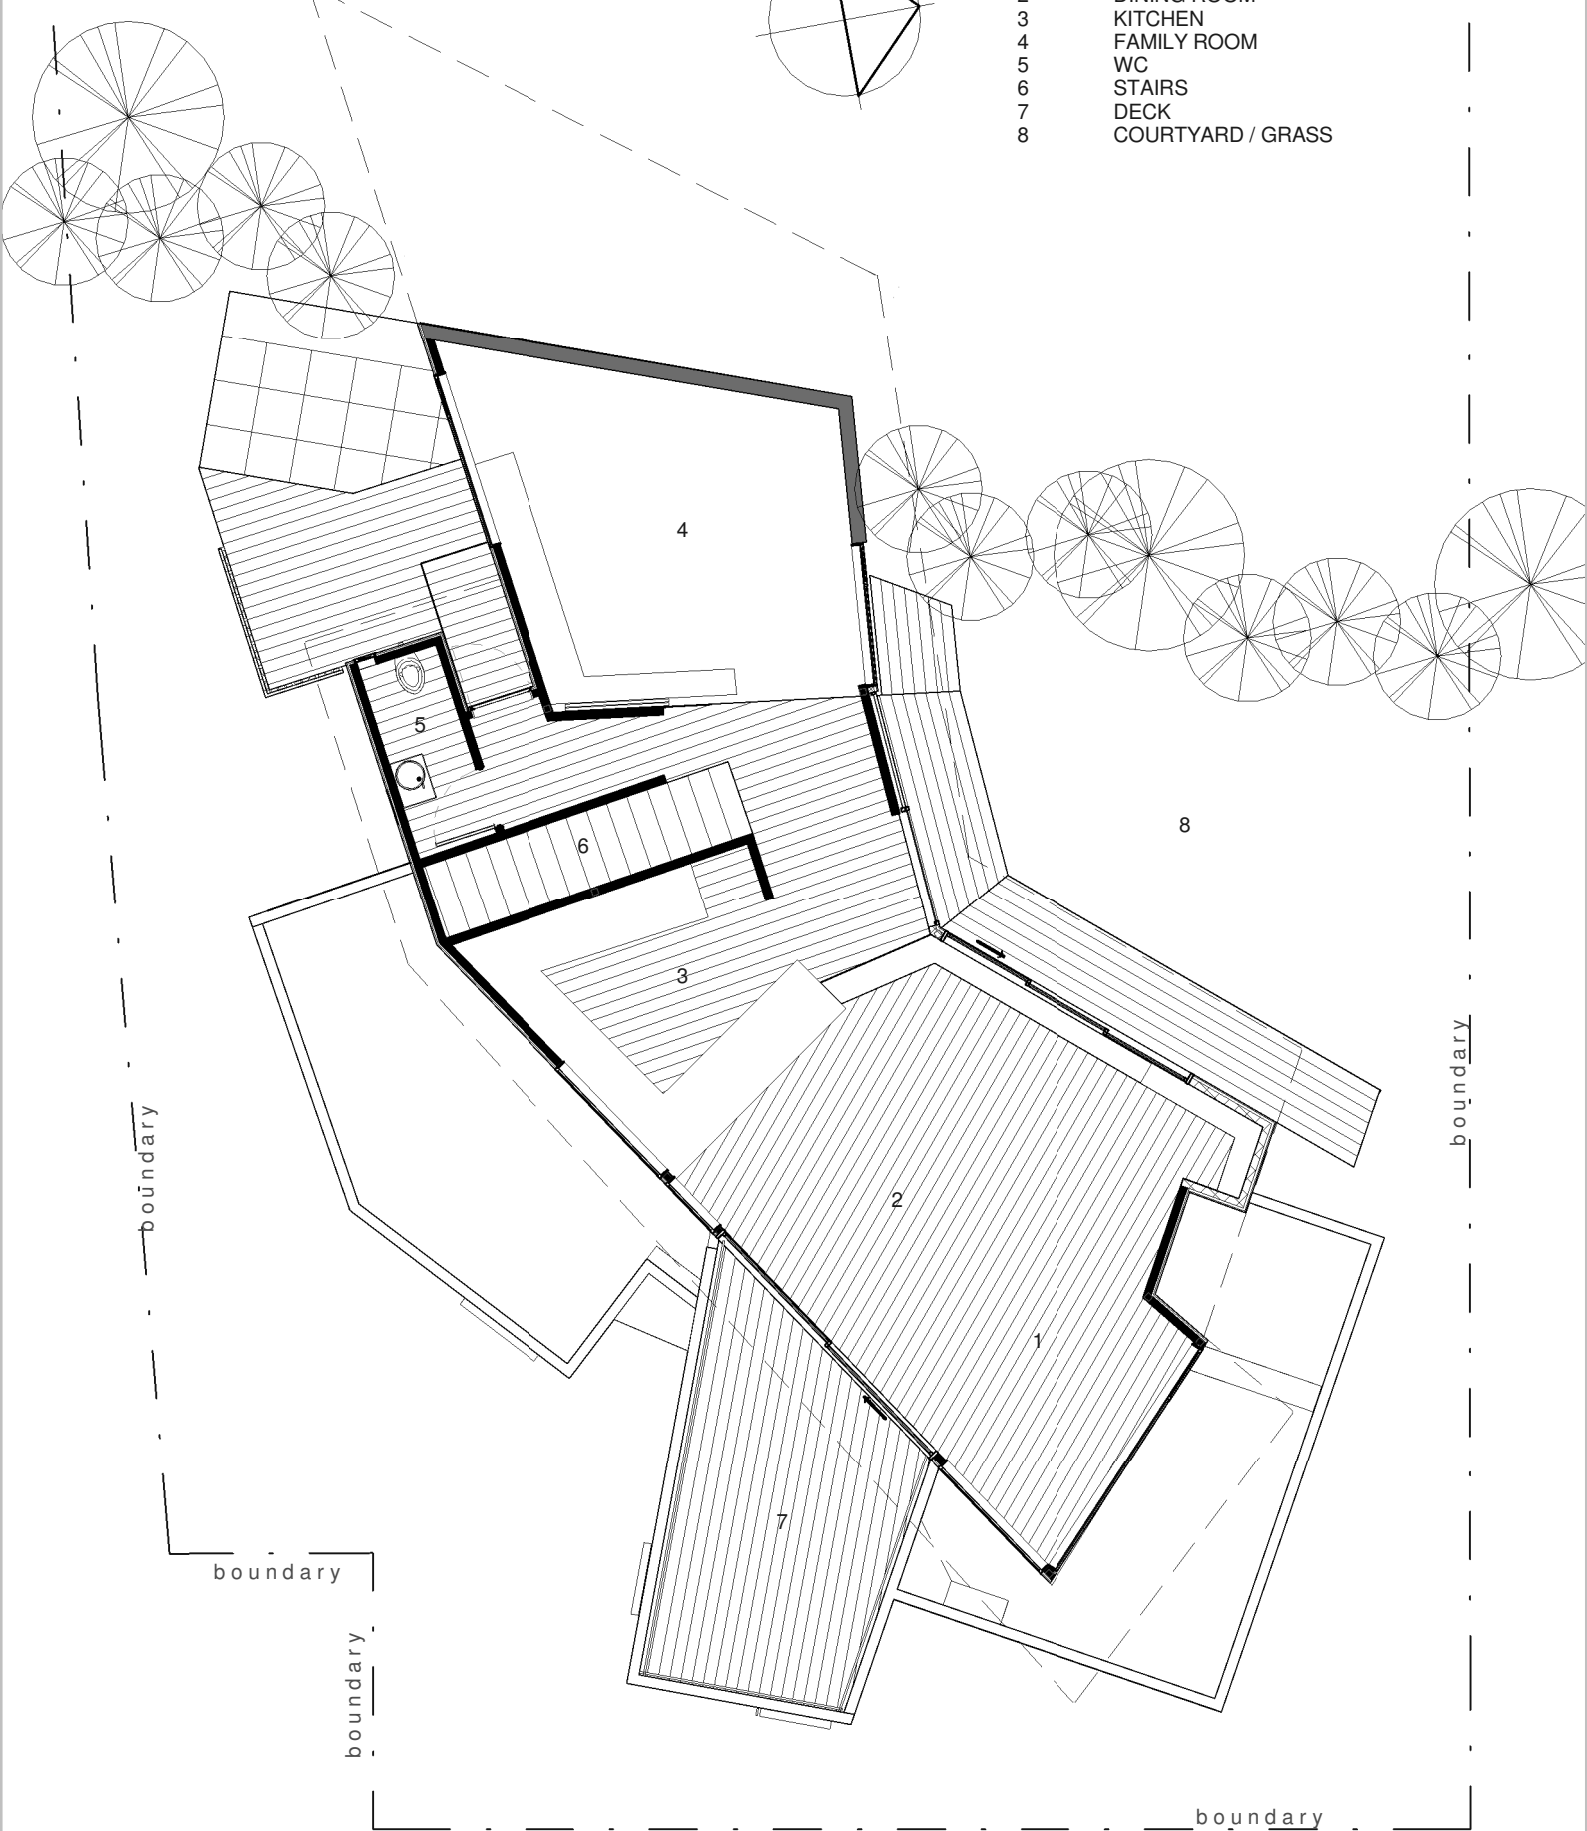


LEGEND

- 1 LIVING ROOM
- 2 DINING ROOM
- 3 KITCHEN
- 4 FAMILY ROOM
- 5 WC
- 6 STAIRS
- 7 DECK
- 8 COURTYARD / GRASS

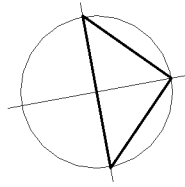

SECOND FLOOR PLAN

scale 1:100