
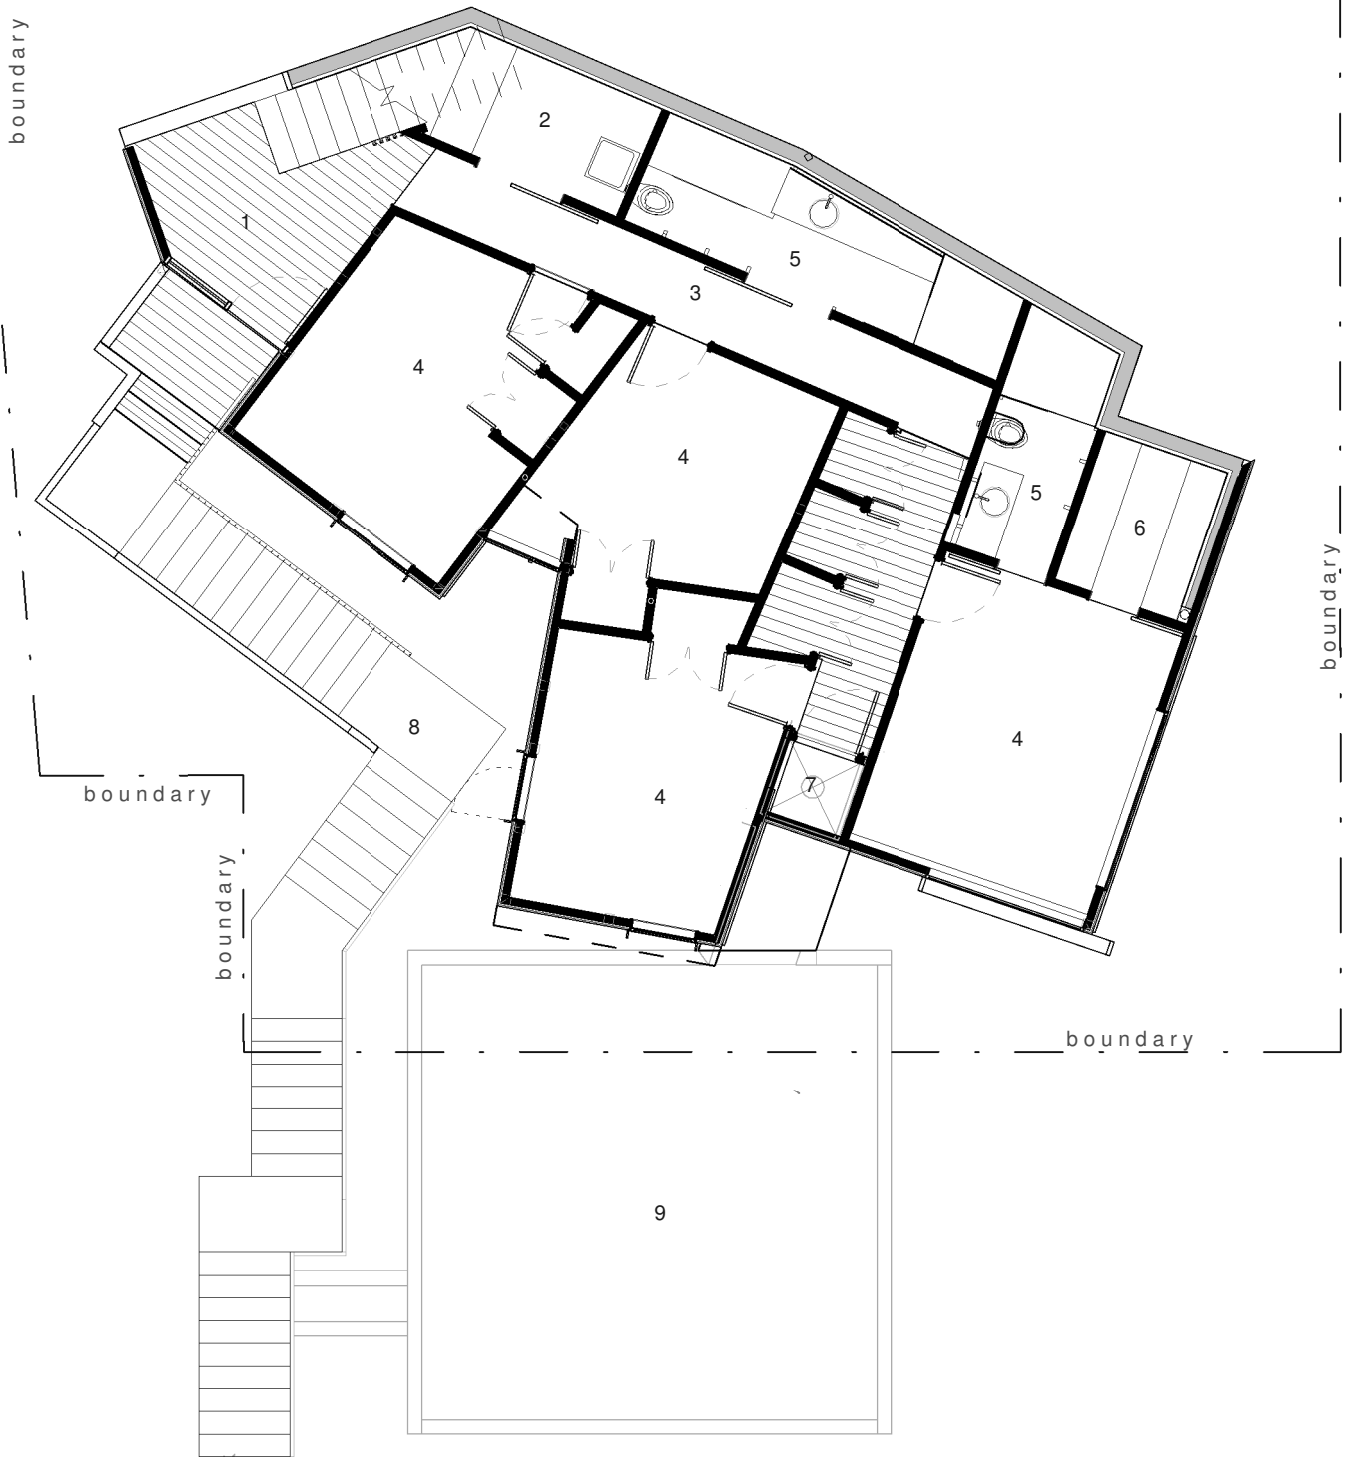


LEGEND

- 1 ENTRY
- 2 LAUNDRY
- 3 HALLWAY
- 4 BEDROOM
- 5 BATHROOM
- 6 DRESSING ROOM
- 7 LIFT
- 8 STAIRS UP
- 9 GARAGE ROOF BELOW

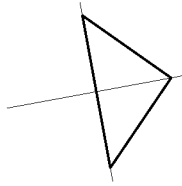

FIRST FLOOR PLAN  
scale 1:100