


East elevation



South elevation

Scale 1:200

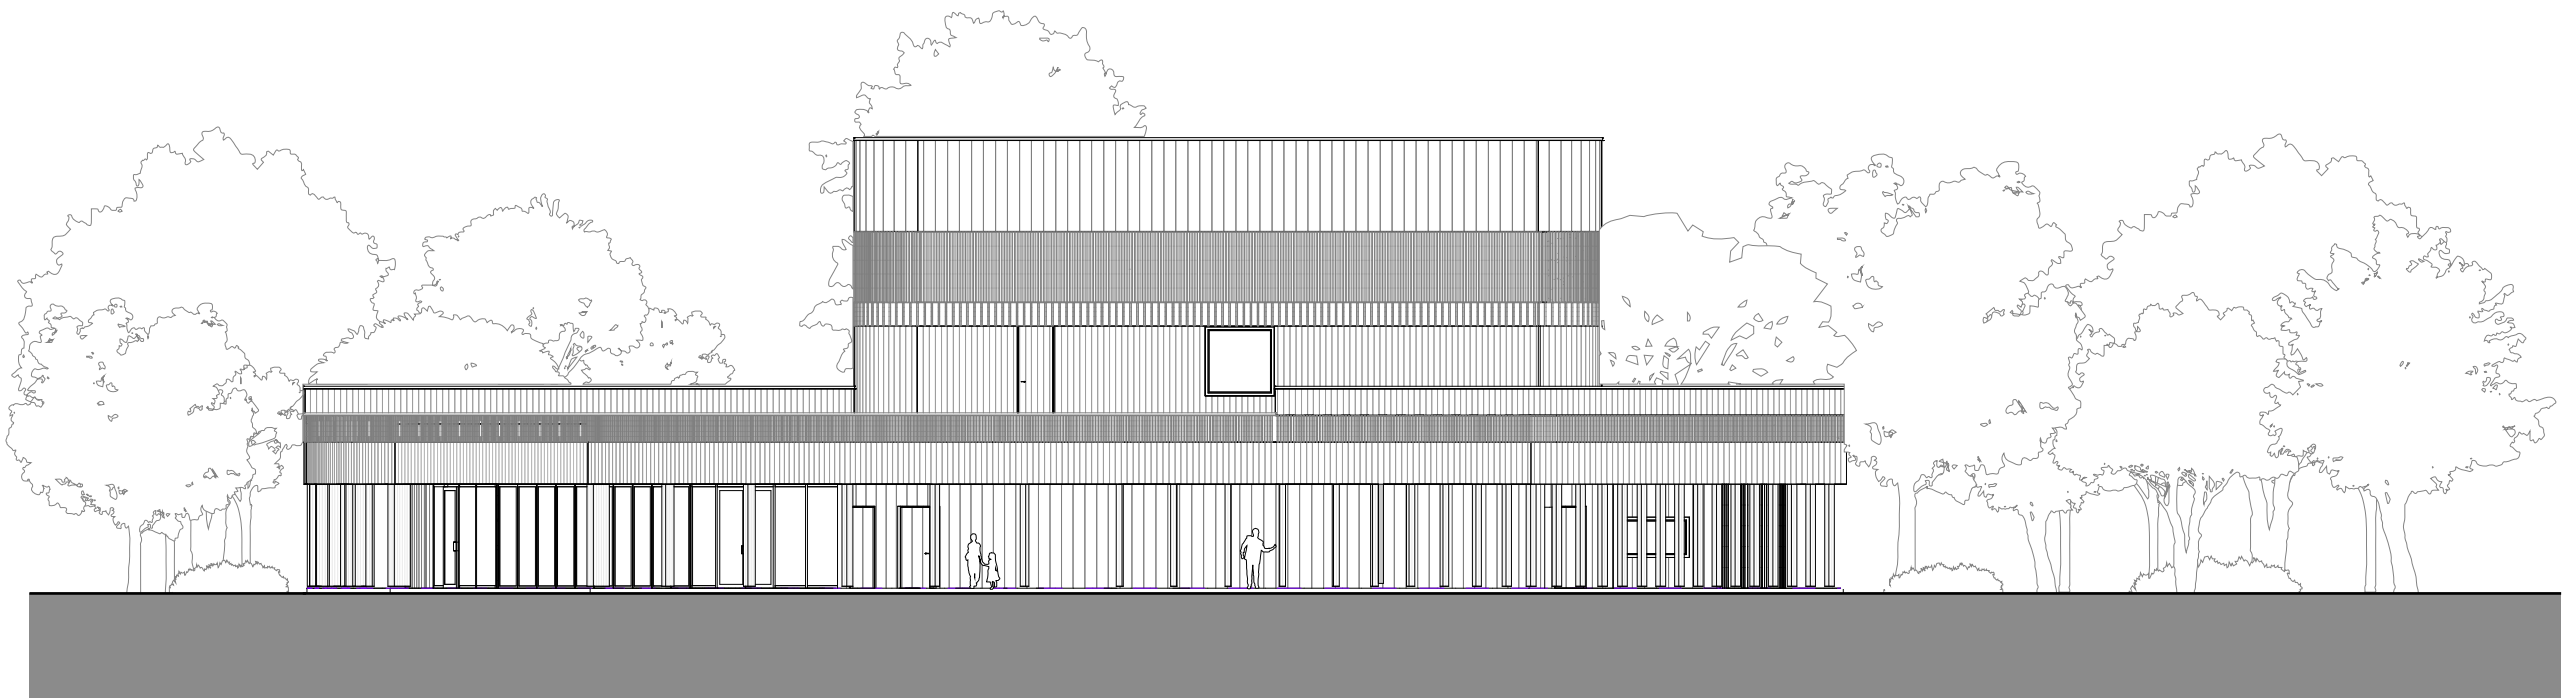