

| | | | | | |
|----------|------|-------------|----------|----------|--------------------------|
| revision | date | description | revision | date | description |
| | | | E | 27.06.11 | ISSUED TO DESIGN TEAM |
| | | | D | 17.06.11 | ISSUED TO DESIGN TEAM |
| | | | C | 25.05.11 | ISSUED TO DESIGN TEAM |
| | | | B | 23.05.11 | ISSUED FOR CLIENT REVIEW |
| | | | - | 17.05.11 | ISSUED FOR CLIENT REVIEW |

| | |
|--------------------------------------|--|
| Notes | |
| 1. ALL LEVELS RELATE TO GROUND FLOOR | |


| | | | | | |
|---------------|-----------------------------|-------------|----------|-------|--------------|
| Drawing Title | PROPOSED GROUND FLOOR PLAN | Drawing No. | TD-01 | Rev | E |
| Project | ORLA KIELY, 7 MERCER ST, NY | Scale | 1:50 @A1 | | |
| Job No. | 1105 | Date | 02.06.11 | Drawn | D. OSULLIVAN |

SHARROCK CHAMBERS, OFFICE NO. 4, 1&2 EUSTACE STREET, DUBLIN 2.
T: 01 271 1849 - F: 01 633 7966 - E: office@architecturerepublic.com

architecturerepublic

FIGURED DIMENSIONS ONLY TO BE USED. DO NOT SCALE FROM DRAWING. ALL DIMENSIONS TO BE CHECKED ON SITE WITH THE ARCHITECT TO BE NOTIFIED OF ANY DISCREPANCIES. © ALL COPYRIGHT RESERVED

1 GROUND FLOOR PLAN
SCALE 1:50 @ A1

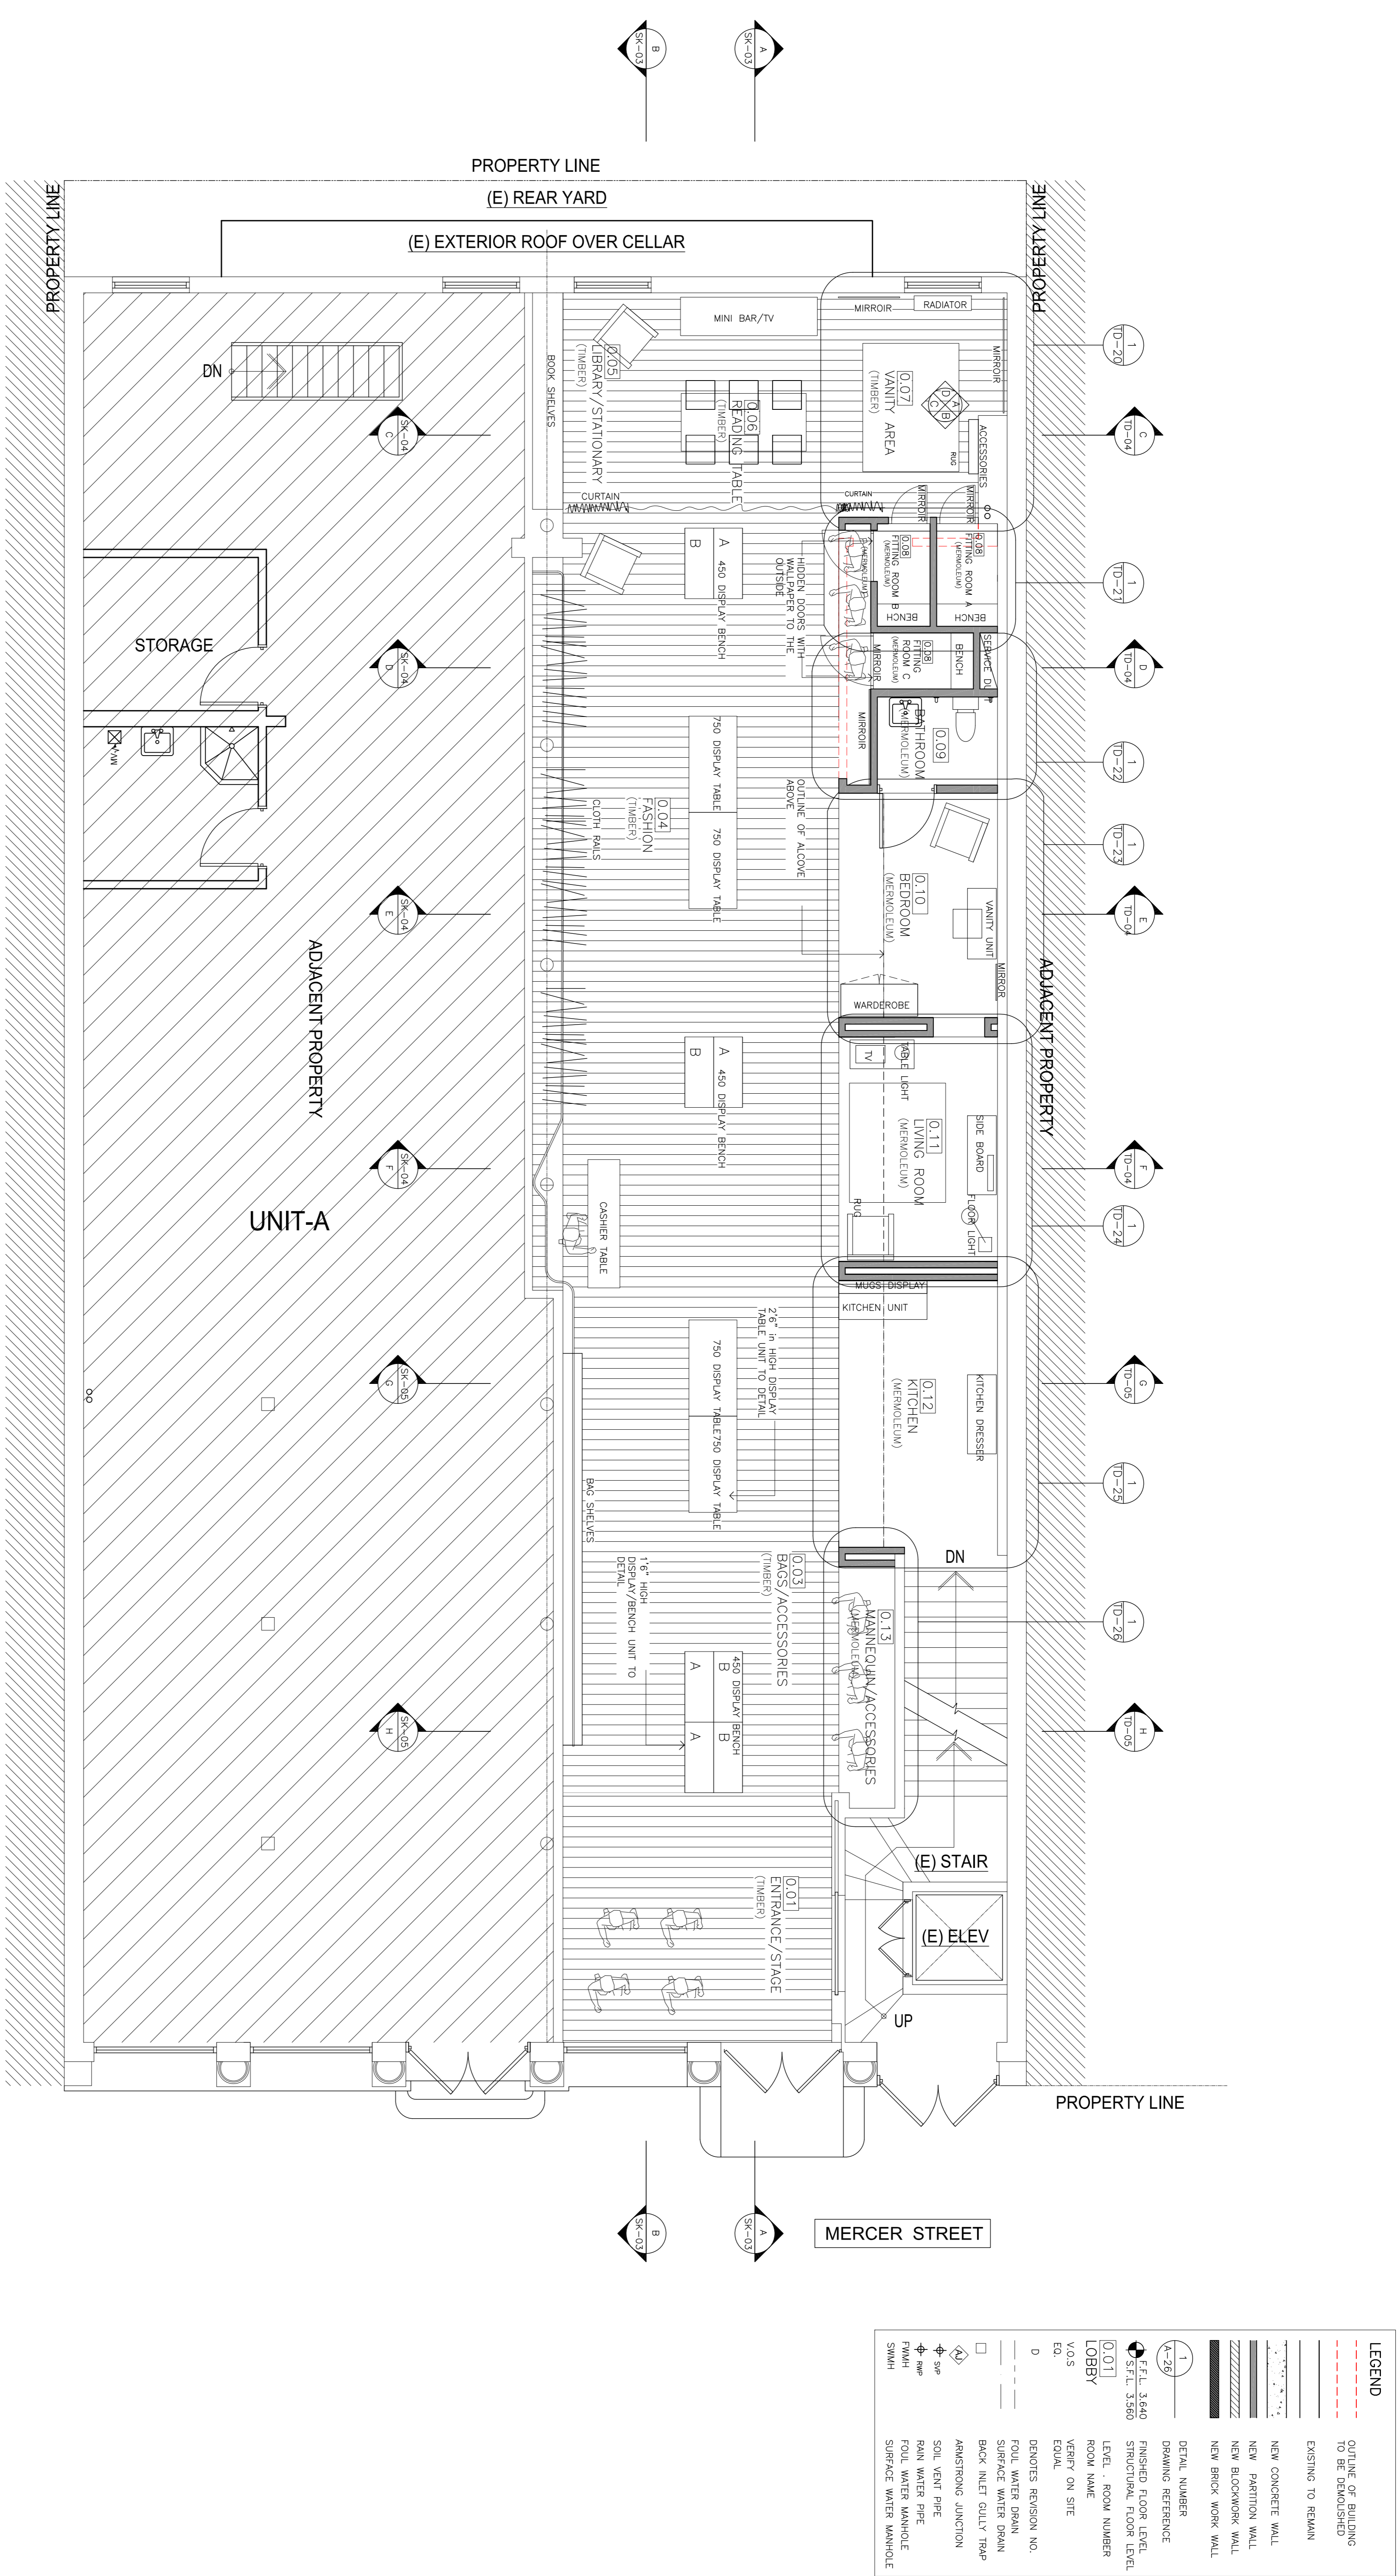

LEGEND

| | |
|-------|--------------------------------------|
| --- | OUTLINE OF BUILDING TO BE DEMOLISHED |
| --- | EXISTING TO REMAIN |
| --- | NEW CONCRETE WALL |
| --- | NEW PARTITION WALL |
| --- | NEW BLOCKWORK WALL |
| --- | NEW BRICK WORK WALL |
| 1 | DETAIL NUMBER |
| 1-29 | DRAWING REFERENCE |
| 0.129 | FINISHED FLOOR LEVEL |
| 0.130 | STRUCTURAL FLOOR LEVEL |
| 0.01 | LEVEL, ROOM NUMBER |
| 0.01 | ROOM NAME |
| V.O.S | VERIFY ON SITE |
| EQ | EQUAL |
| D | DENOTES REVISION NO. |
| --- | FLOOR WATER DRAIN |
| --- | SURFACE WATER DRAIN |
| --- | BACK INLET GULLY TRAP |
| --- | ARMSTRONG JUNCTION |
| --- | SOIL VENT PIPE |
| --- | RAIN WATER PIPE |
| --- | FOUL WATER MANHOLE |
| --- | SURFACE WATER MANHOLE |
| --- | SWH |