
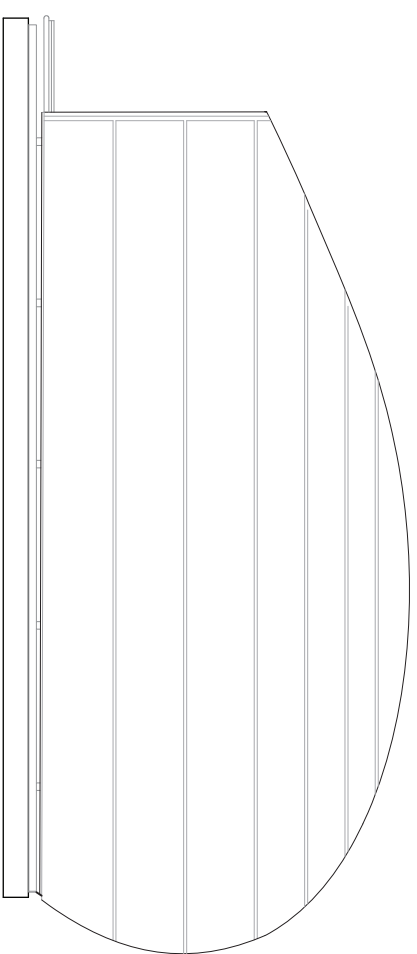
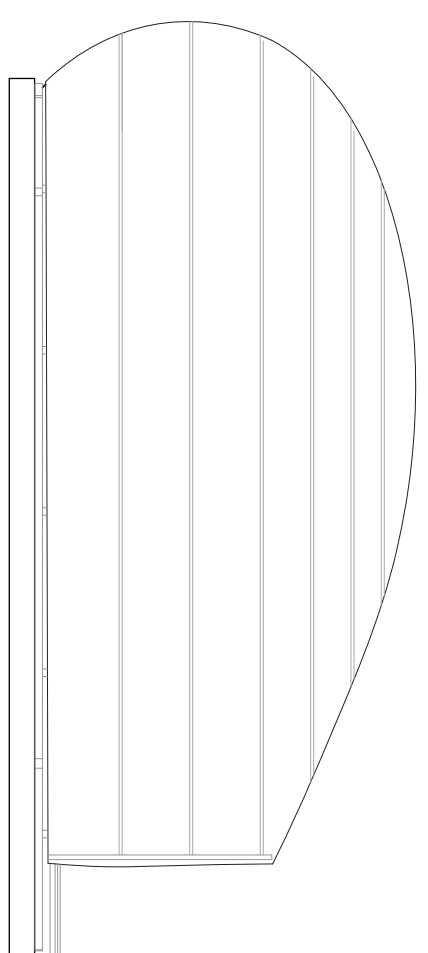
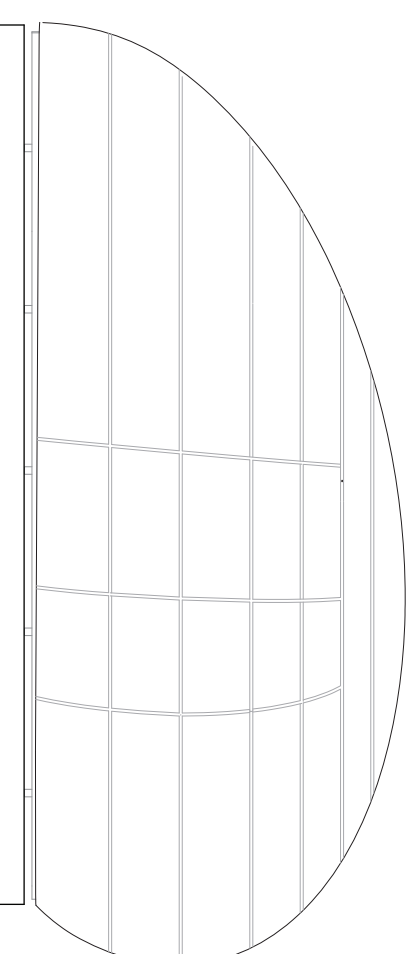


GENERAL NOTES:
 1. DO NOT SCALE DRAWINGS. DIMENSIONS GOVERN.
 2. ALL DIMENSIONS ARE IN MILLIMETRES UNLESS NOTED OTHERWISE.
 3. ALL LEVELS ARE SHOWN IN METRES ABOVE OR BELOW DATUM (AOD) UNLESS NOTED OTHERWISE.
 4. DIMENSIONS SHALL BE VERIFIED ON SITE BEFORE PROCEEDING WITH THE WORK.
 5. ALL BOUNDARY LINES MUST BE CHECKED BY ATELIER CHANG LIMITED.
 6. ATELIER CHANG LIMITED SHALL BE NOTIFIED IMMEDIATELY IN WRITING OF ANY DISCREPANCIES.
 7. ALL INFORMATION REMAINS THE PROPERTY OF ATELIER CHANG AND MAY NOT BE USED FOR ANY PURPOSE WHATSOEVER, OR REPRODUCED THROUGH ANY MEDIUM WITHOUT THE WRITTEN PERMISSION OF ATELIER CHANG.
 8. SUBJECT TO SURVEY AND ALL NECESSARY STATUTORY AND LEGAL CONSENTS.
 12. REFER TO PROJECT ORGANISATION SHEETS FOR DRAWING KEYS, NOTES AND ABBREVIATIONS.

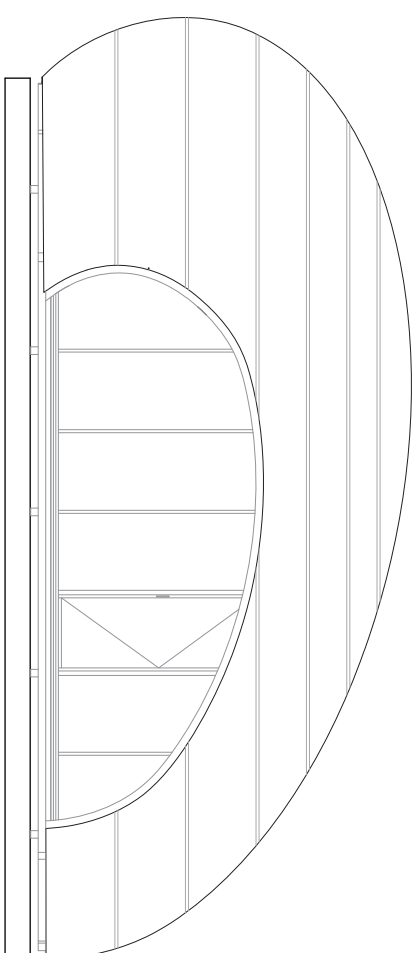

CONSTRUCTION

Rev	Date	By	Revisions

**Atelier
Chang**

33 Marloes Road
 W8 6LG London
 info@atelierchang.com

Job Title:
**025 GLAMPING
 FIREFLY**

Drawing Title:
**LEFT & FRONT ELEVATION
 측면도 & 정면도**

Scale: 1:50 | A3 Date: 20.10.2016
 Drawn: YH | Checked: SC
 Drawing No: **025B A / 1.3000** | Rev: **R13**

ELEVATION VIEW @ SCALE 1:75

© Atelier Chang Limited 2014