


BACK LANE

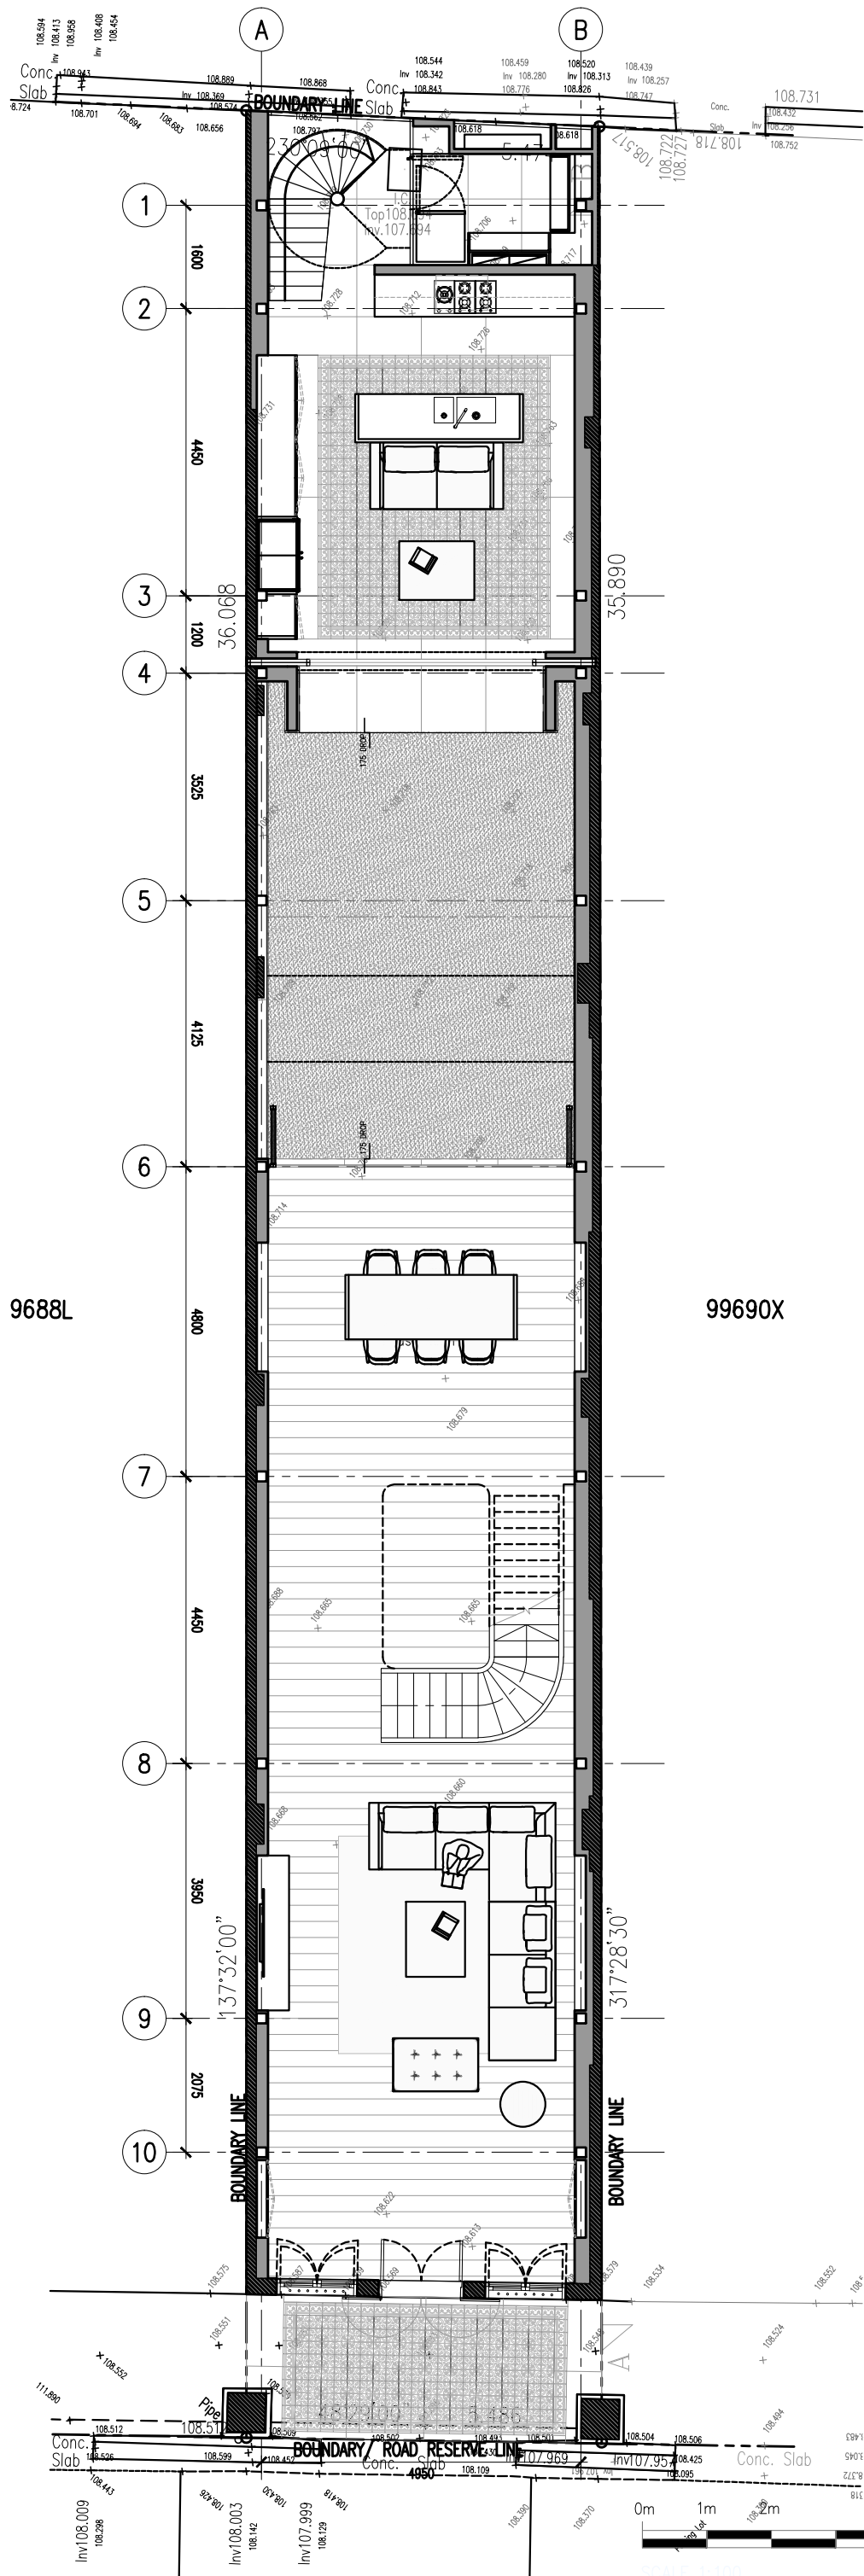

FIRST FLOOR PLAN



SCALE 1:100