


1 2 3 4 5 6 7 8 9 10 11 12 13 14 15

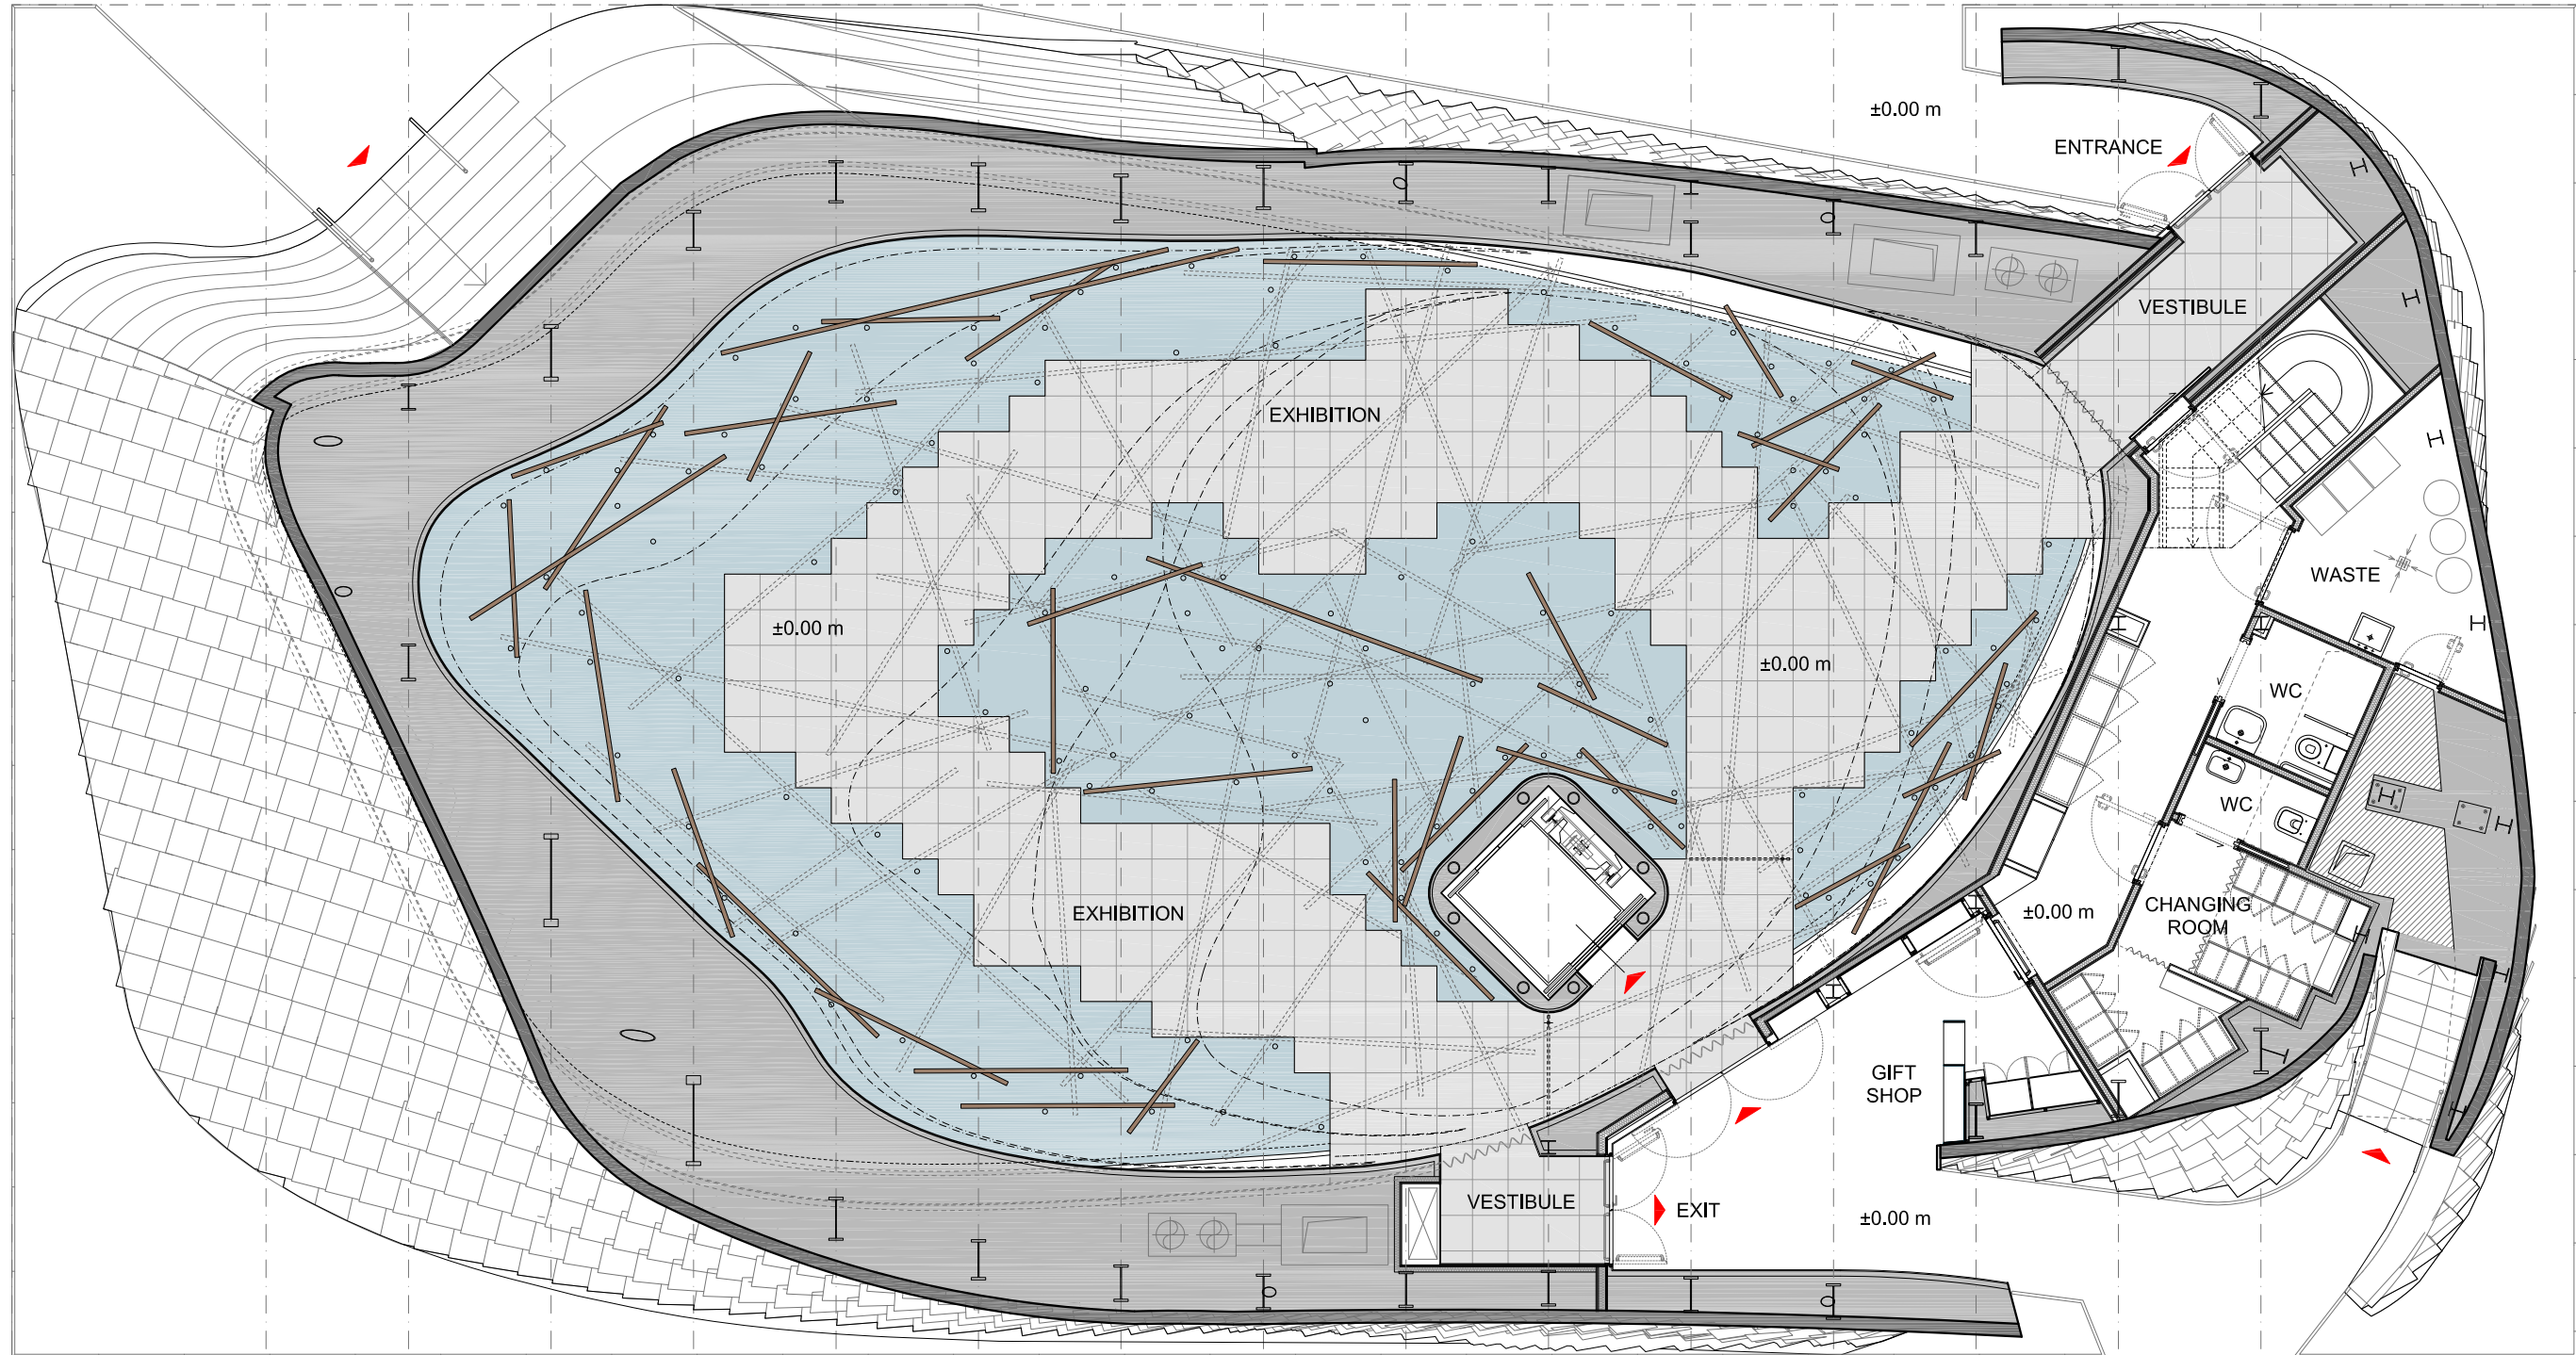

GROUND FLOOR PLAN
scale 1:100

