




1 GROUND FLOOR PLAN
SCALE: 1:100

ROW

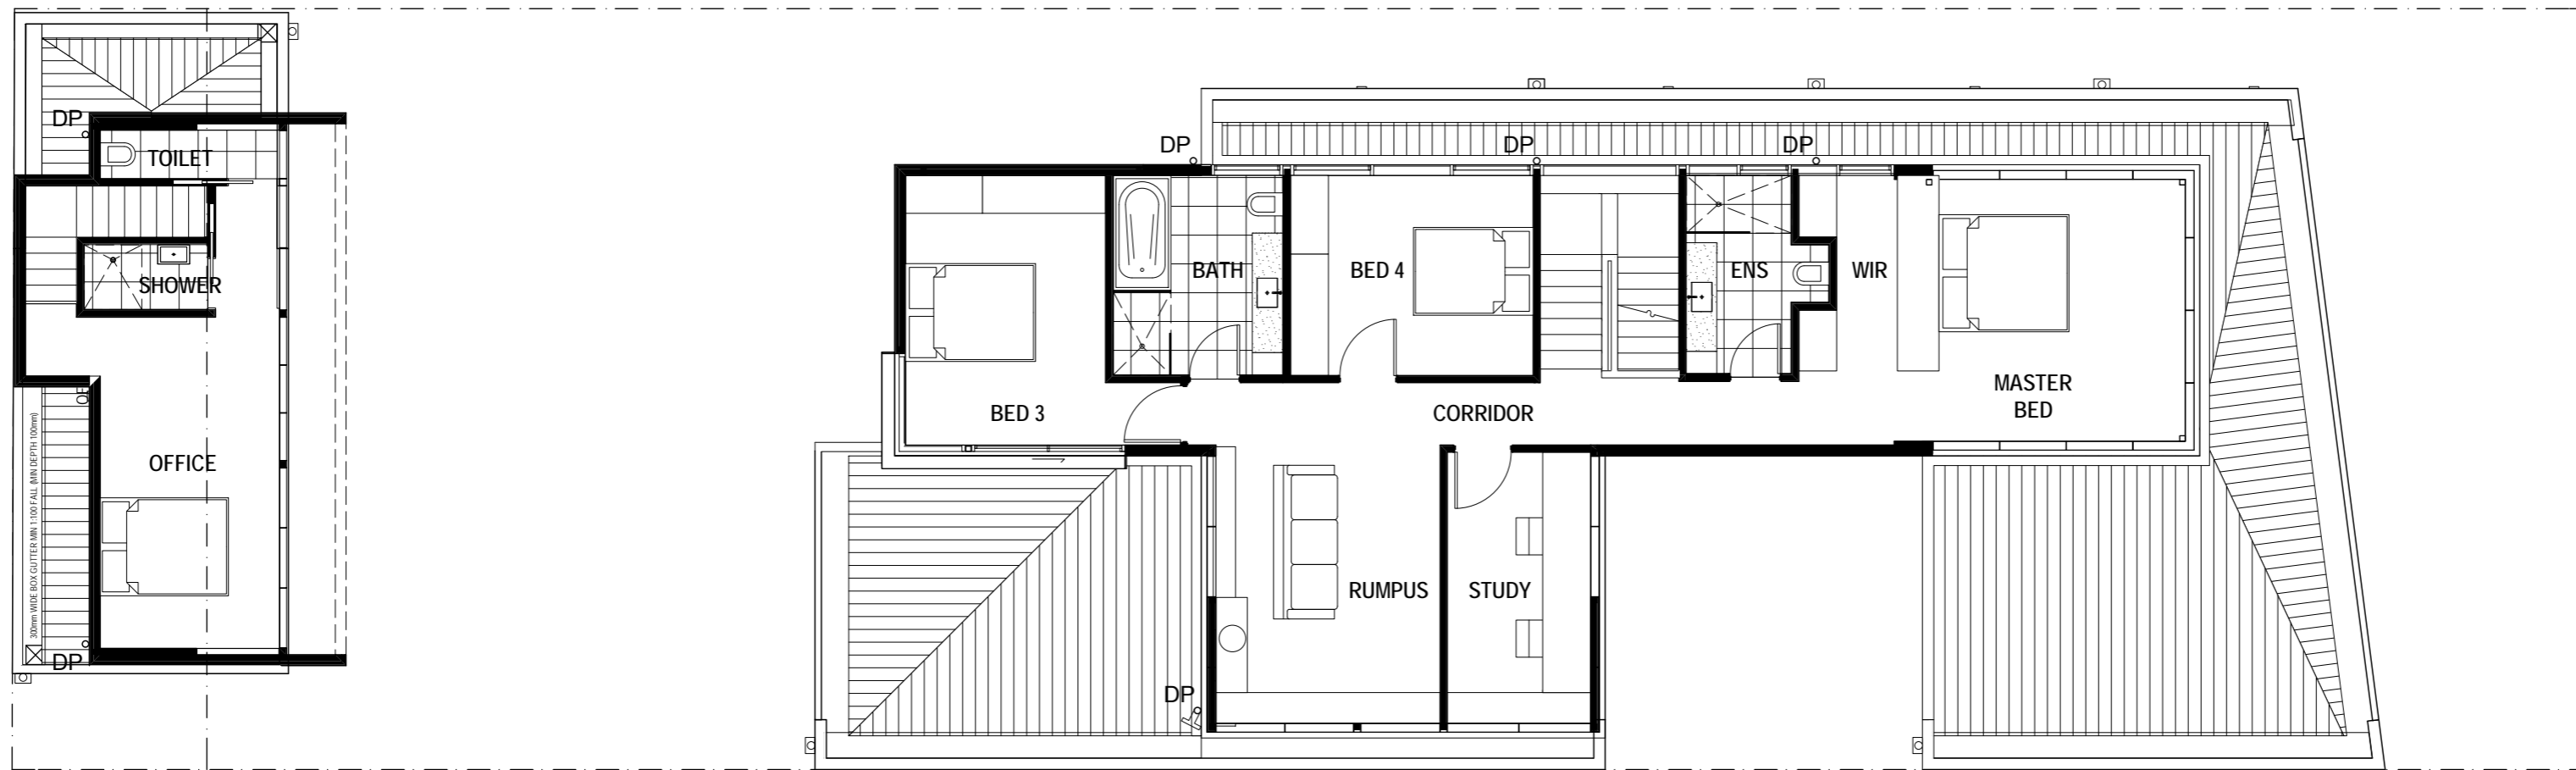


1 LEVEL 1
SCALE: 1:100

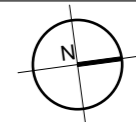


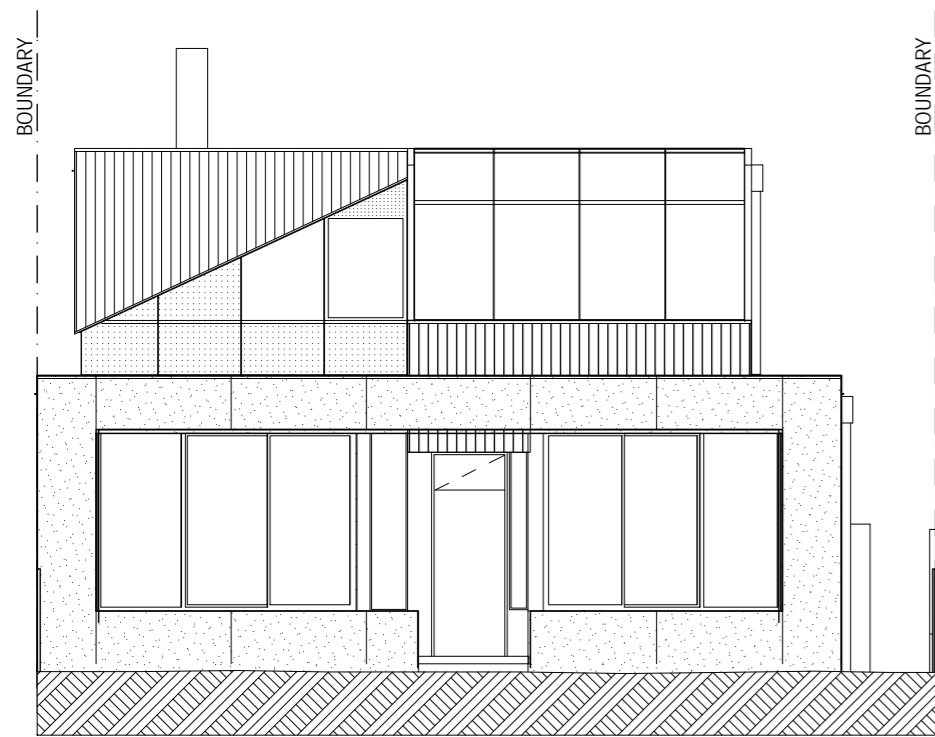


1 NORTH ELEVATION
SCALE: 1:100

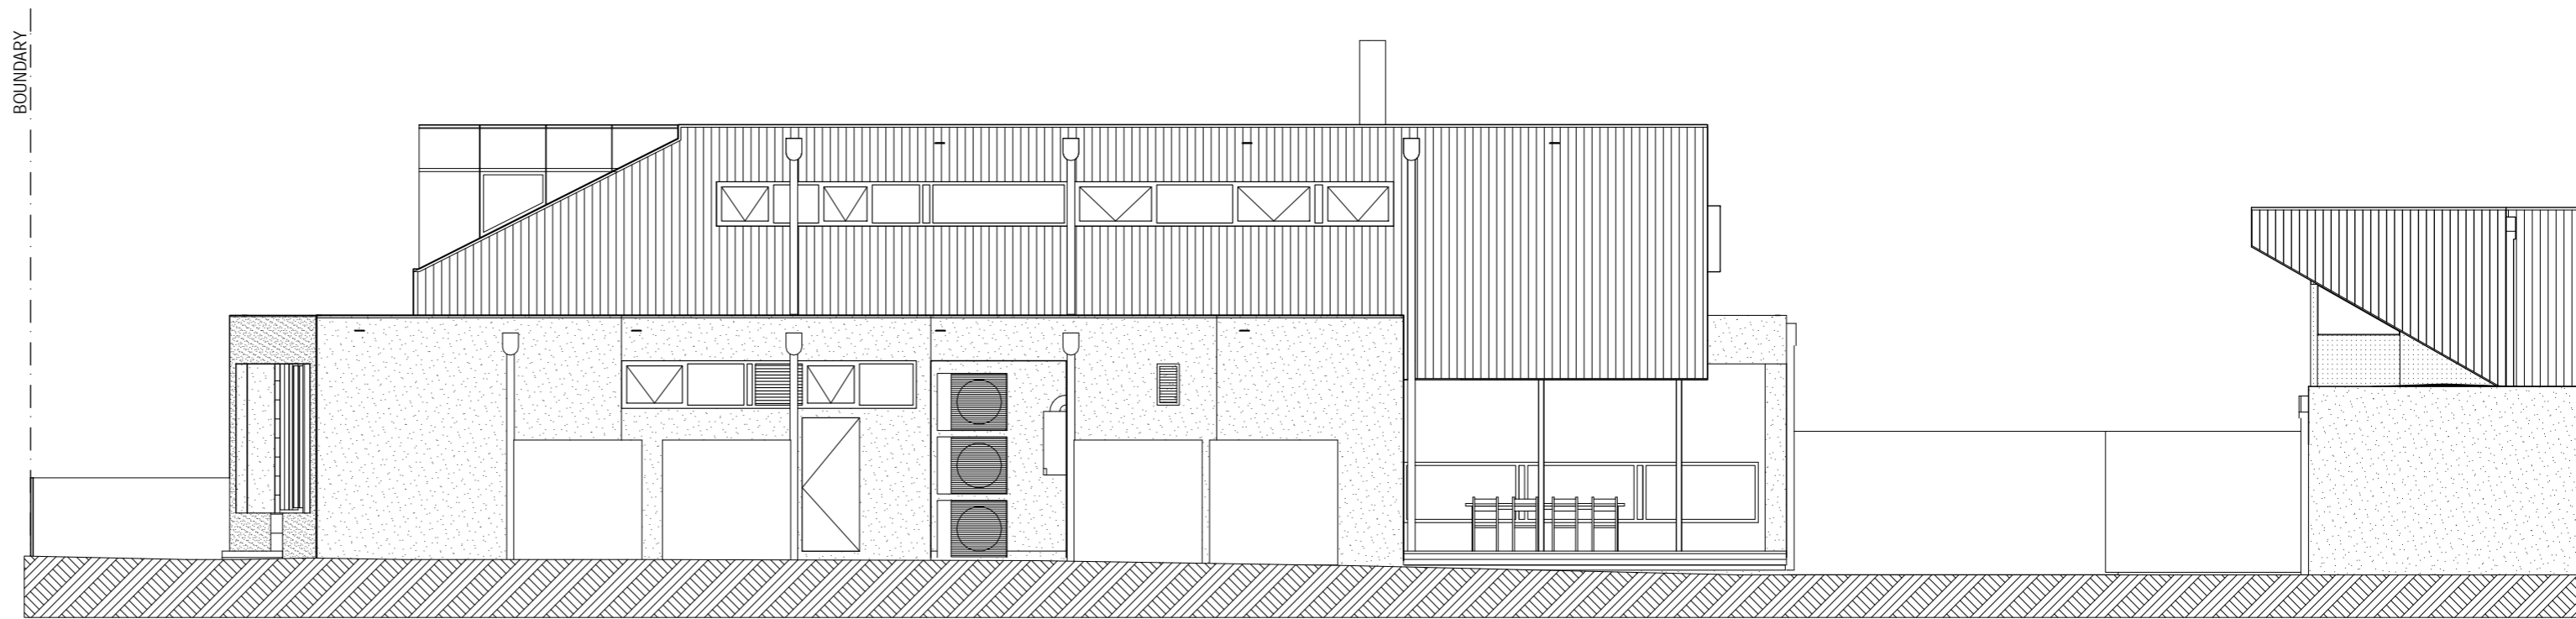


1 WEST ELEVATION
SCALE: 1:100

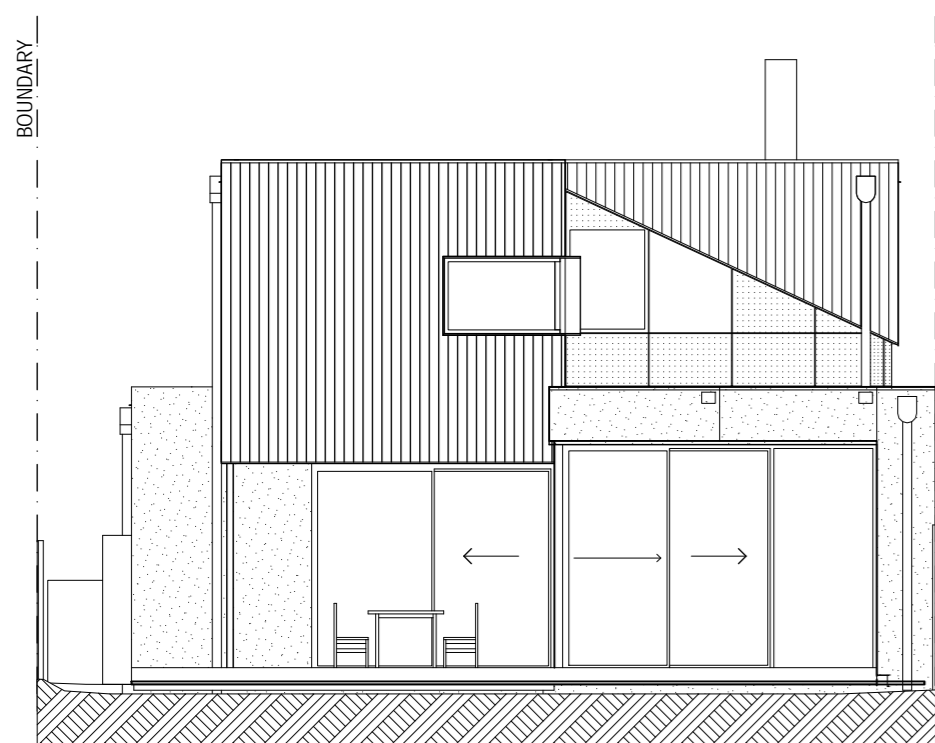


1 SOUTH ELEVATION
SCALE: 1:100

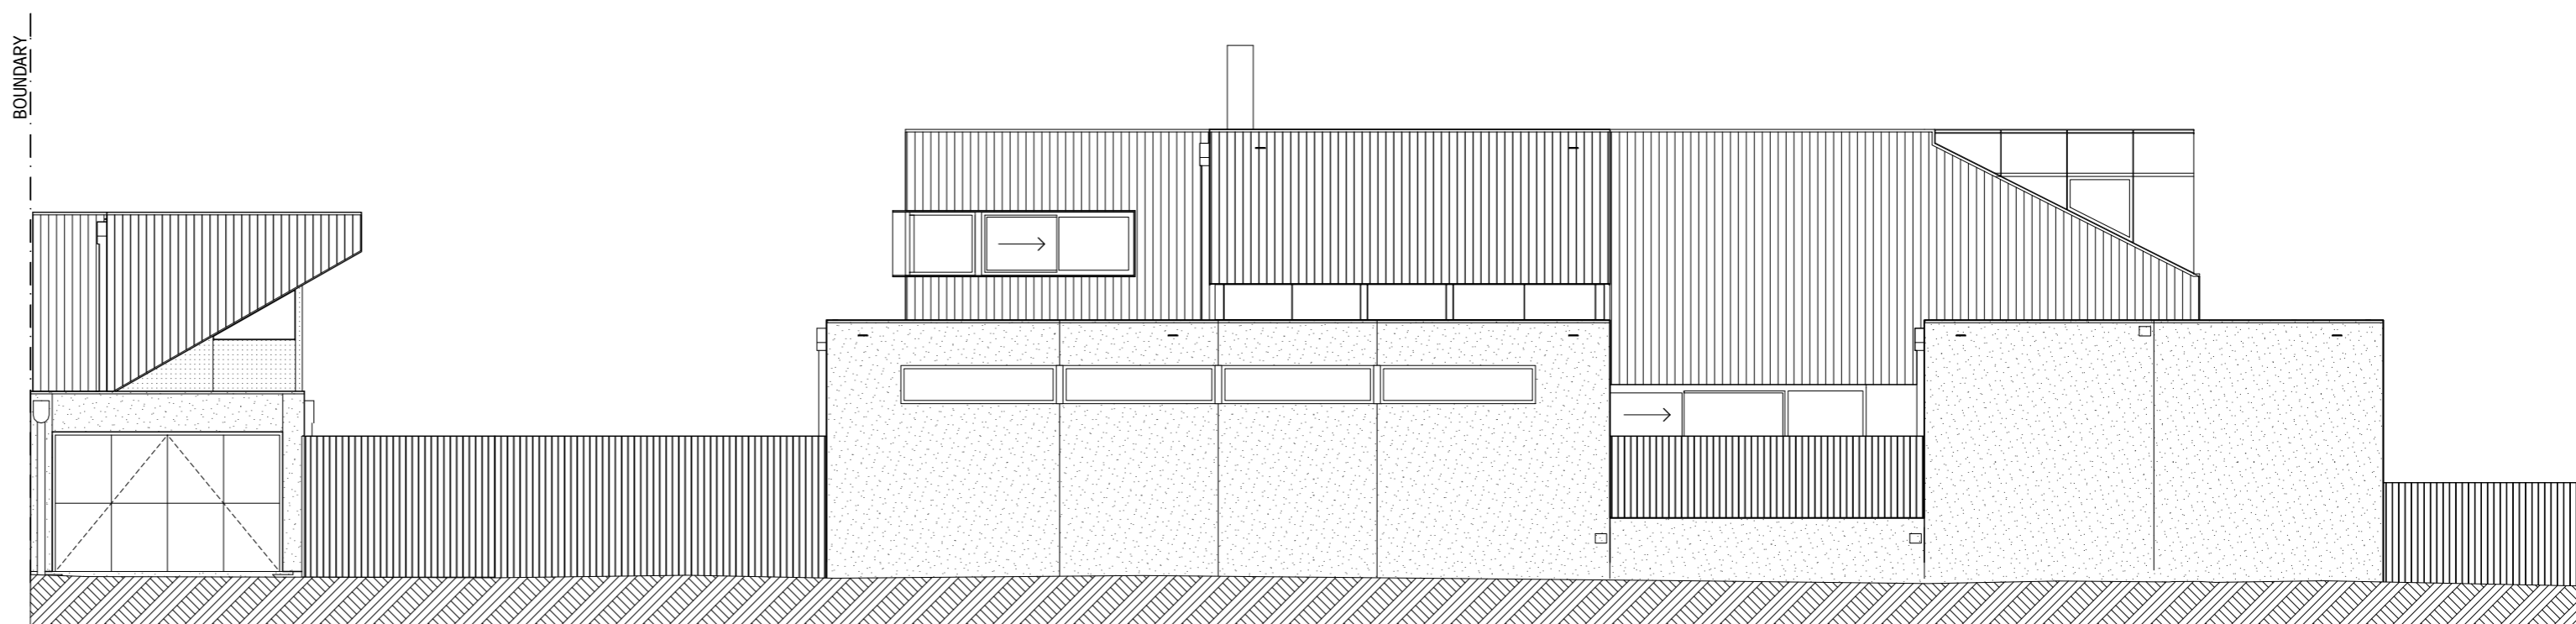

1 EAST ELEVATION
SCALE: 1:100

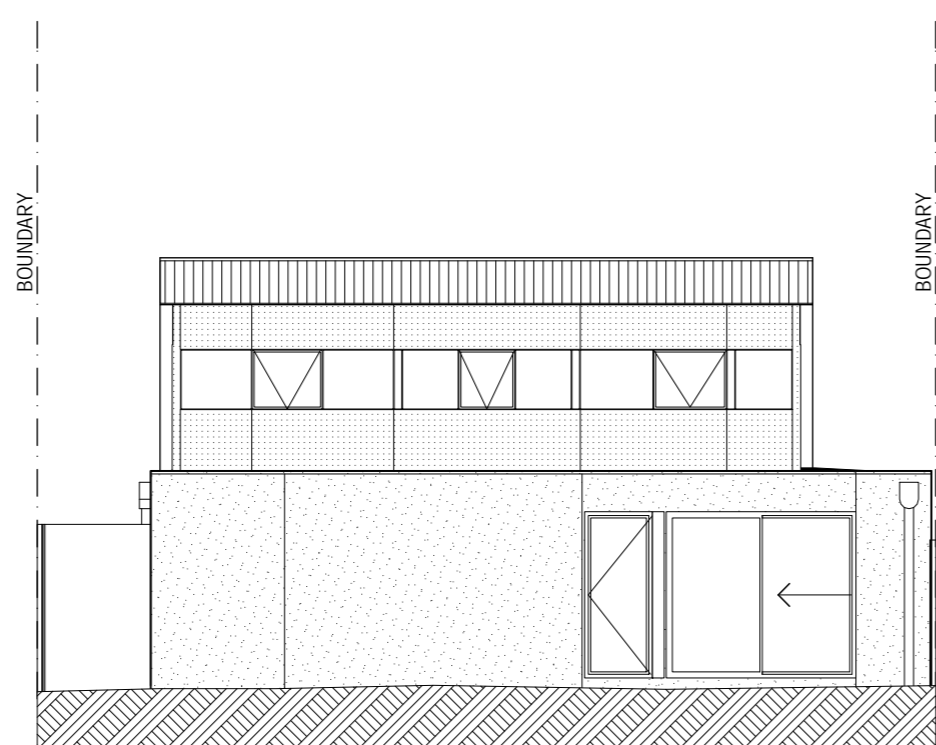

5 NORTH ELEVATION - OFFICE
SCALE: 1:100

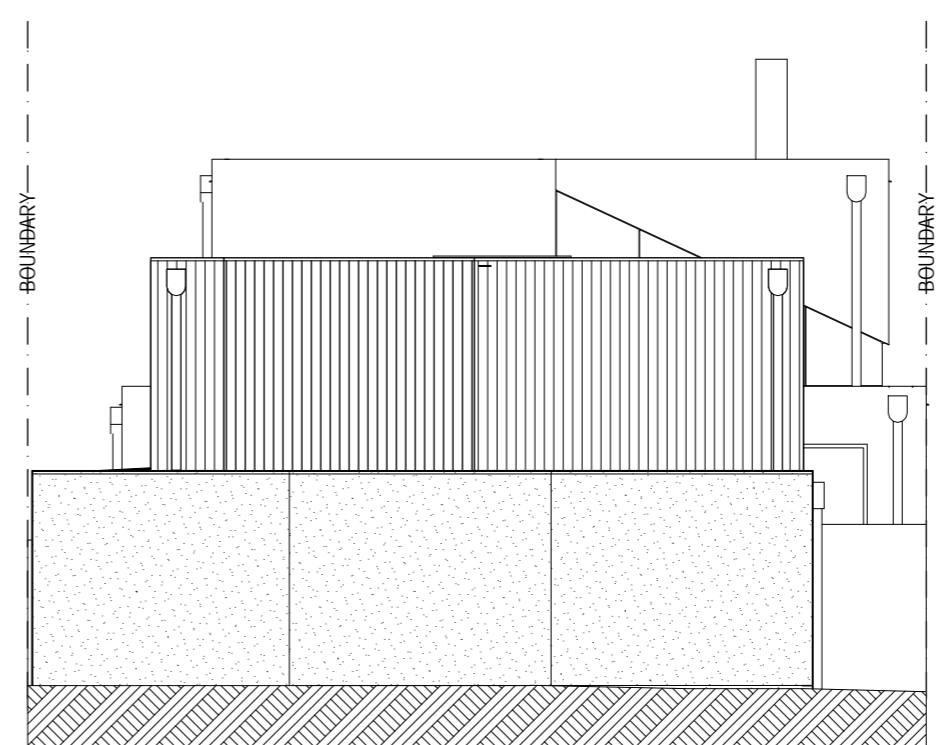

6 SOUTH ELEVATION - OFFICE
SCALE: 1:100