


- 01: Entrance
- 02: Athelte Lounge
- 03: Offices
- 04: Photograph Terrace
- 05: Athelte Lobby
- 06: Medical Rooms
- 07: Media Rooms
- 08: Mechanical Rooms
- 09: Storages
- 10: Parkings

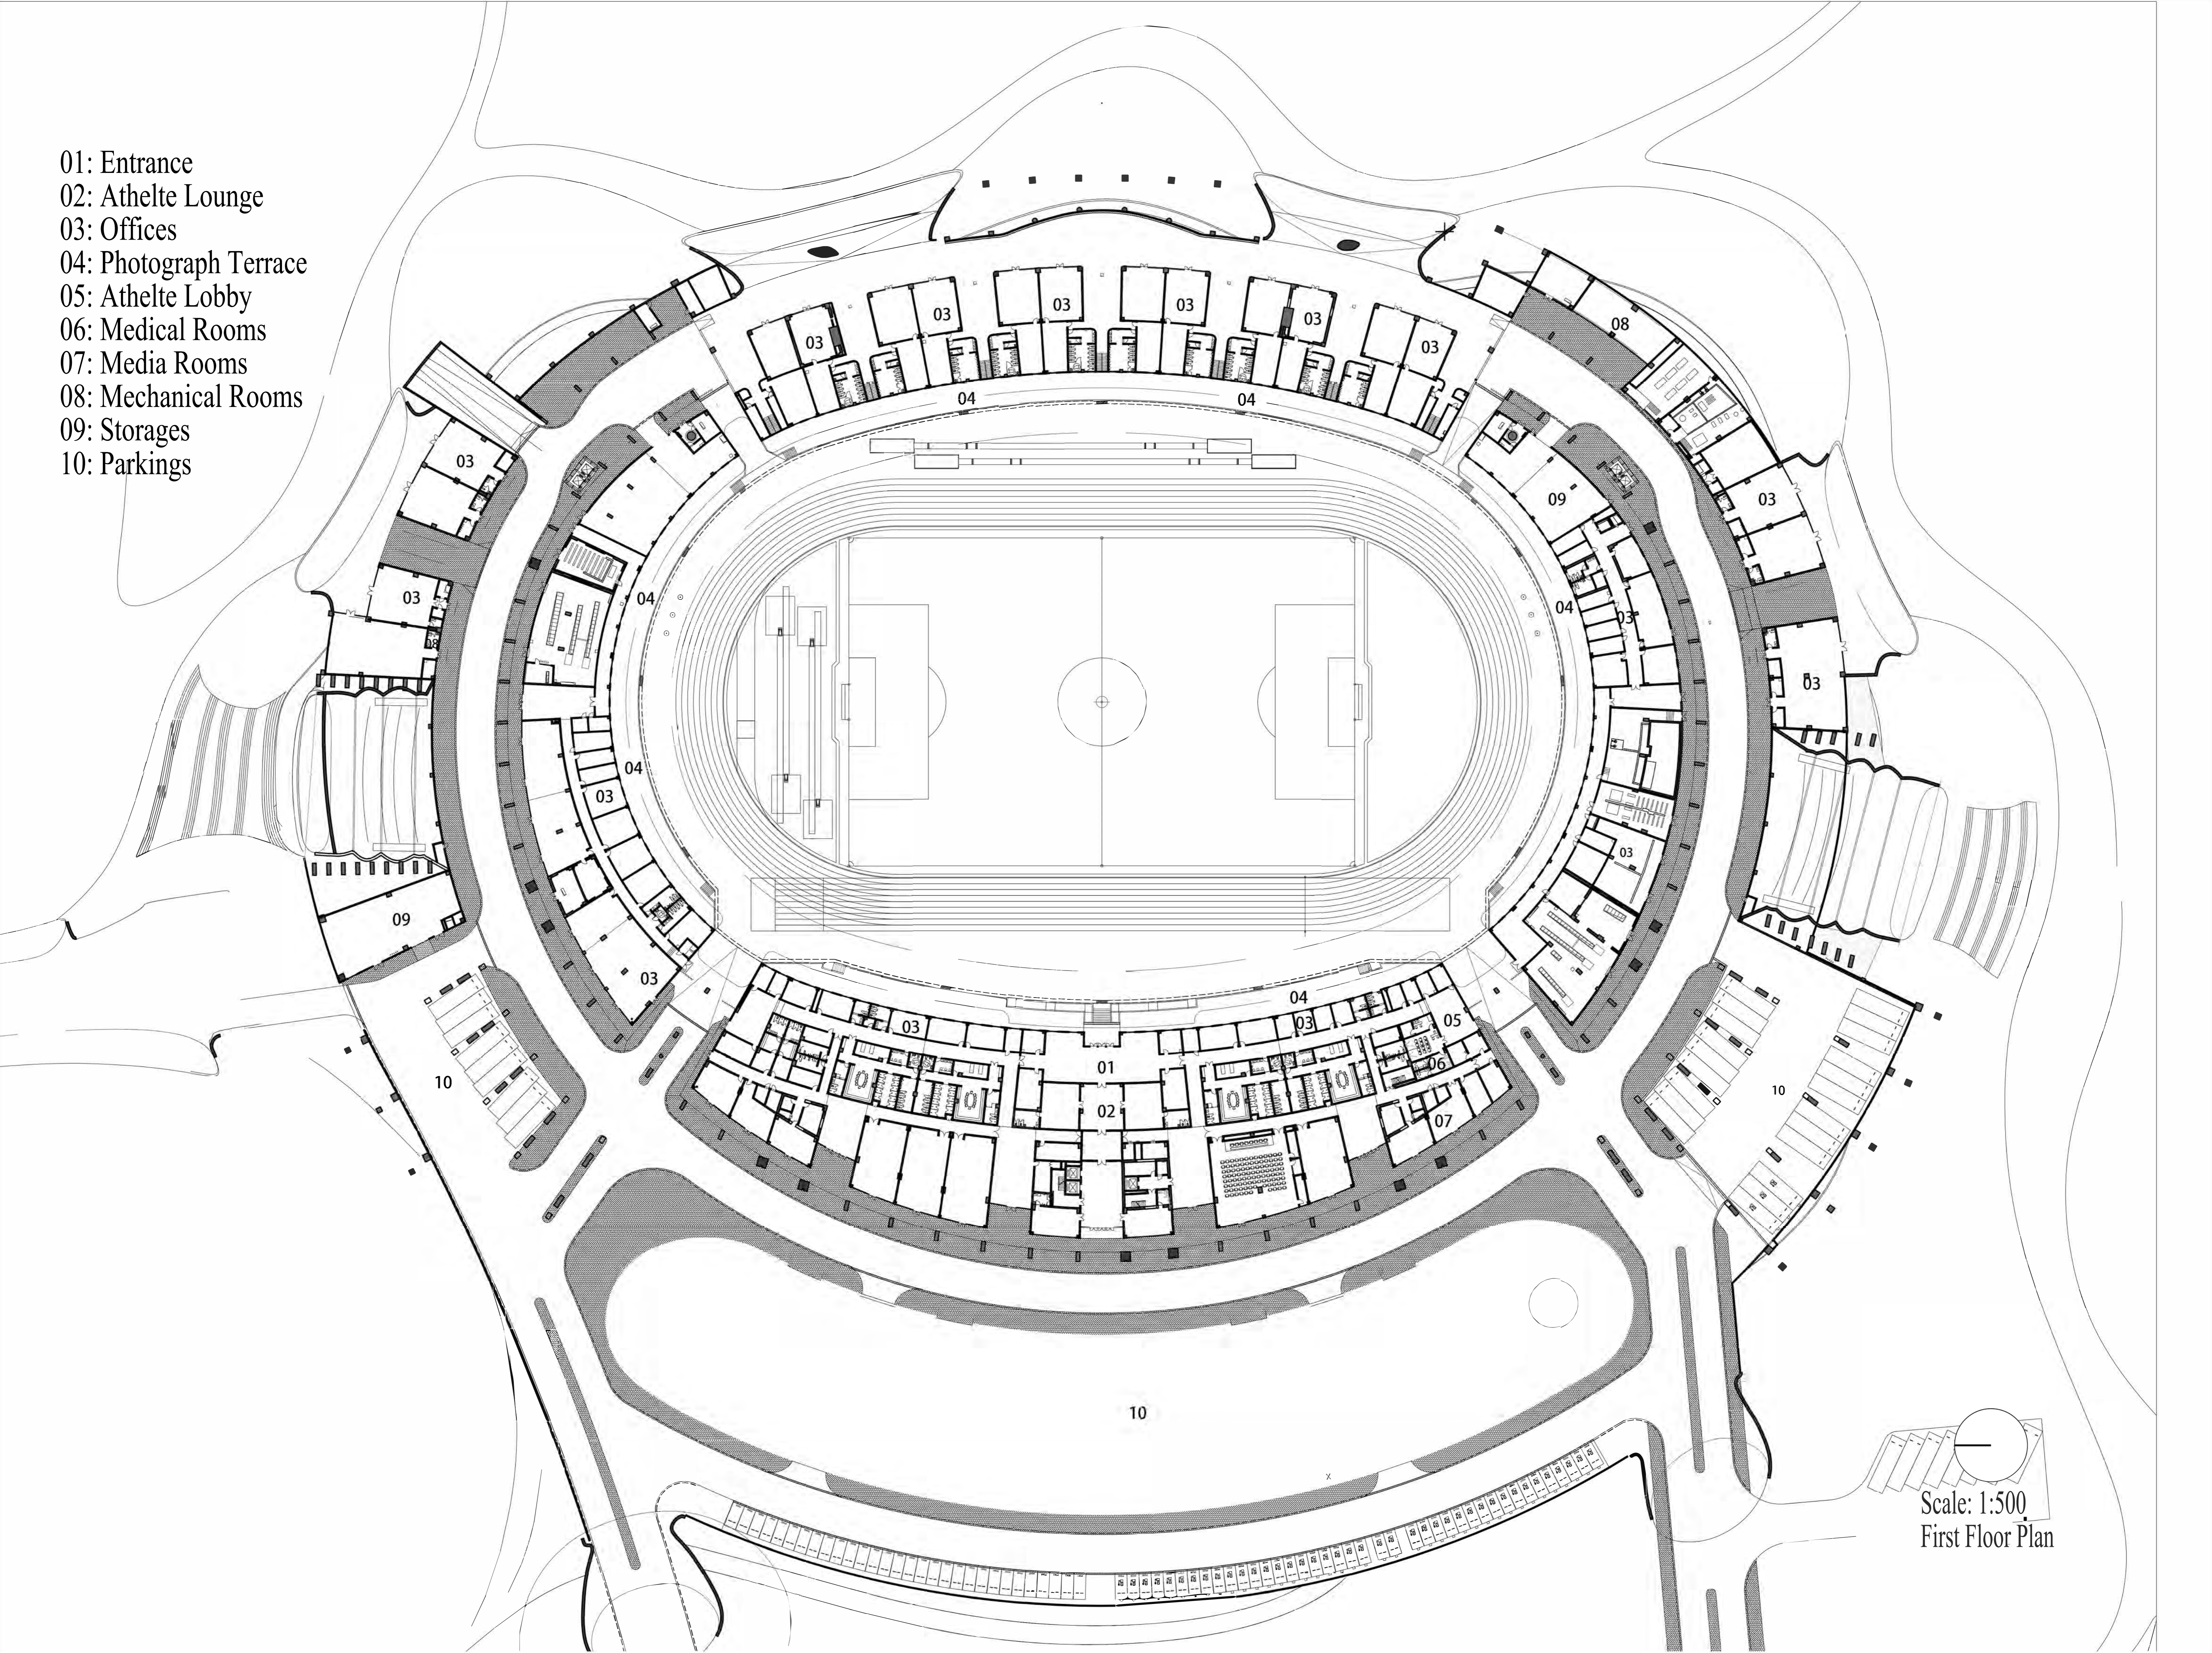

Scale: 1:500
First Floor Plan