



UMBER

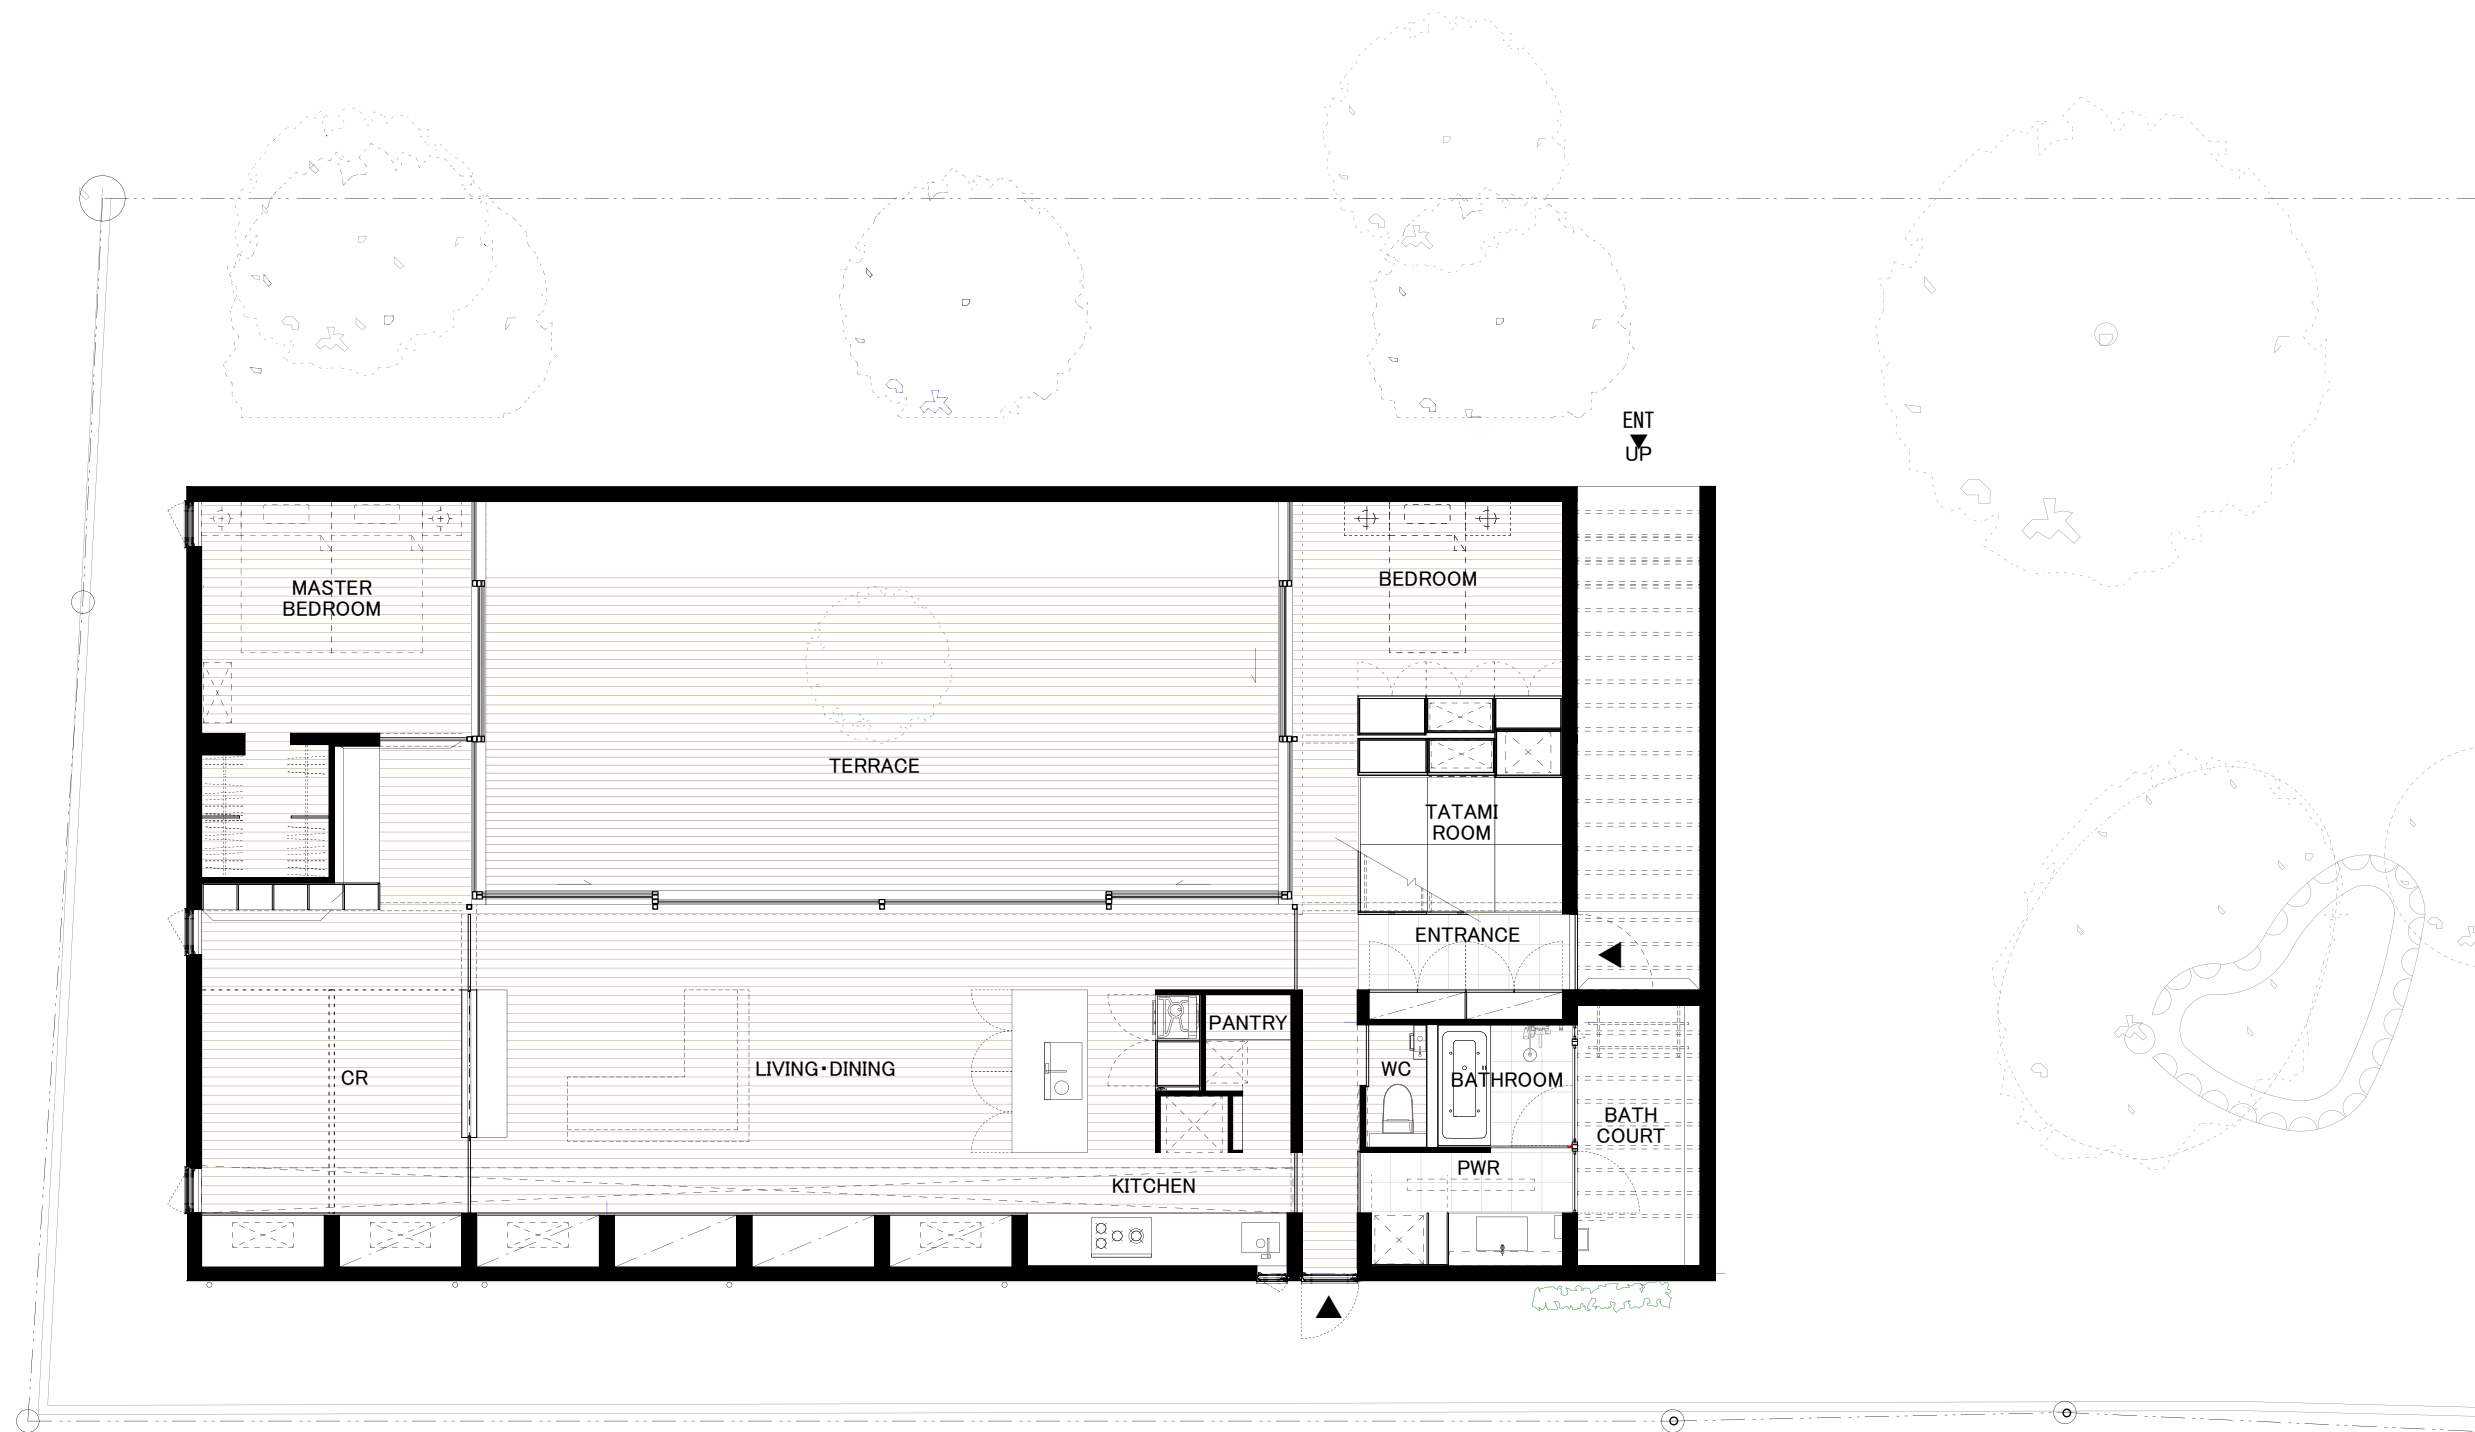

FLOOR PLAN
SCALE 1:100


UMBER

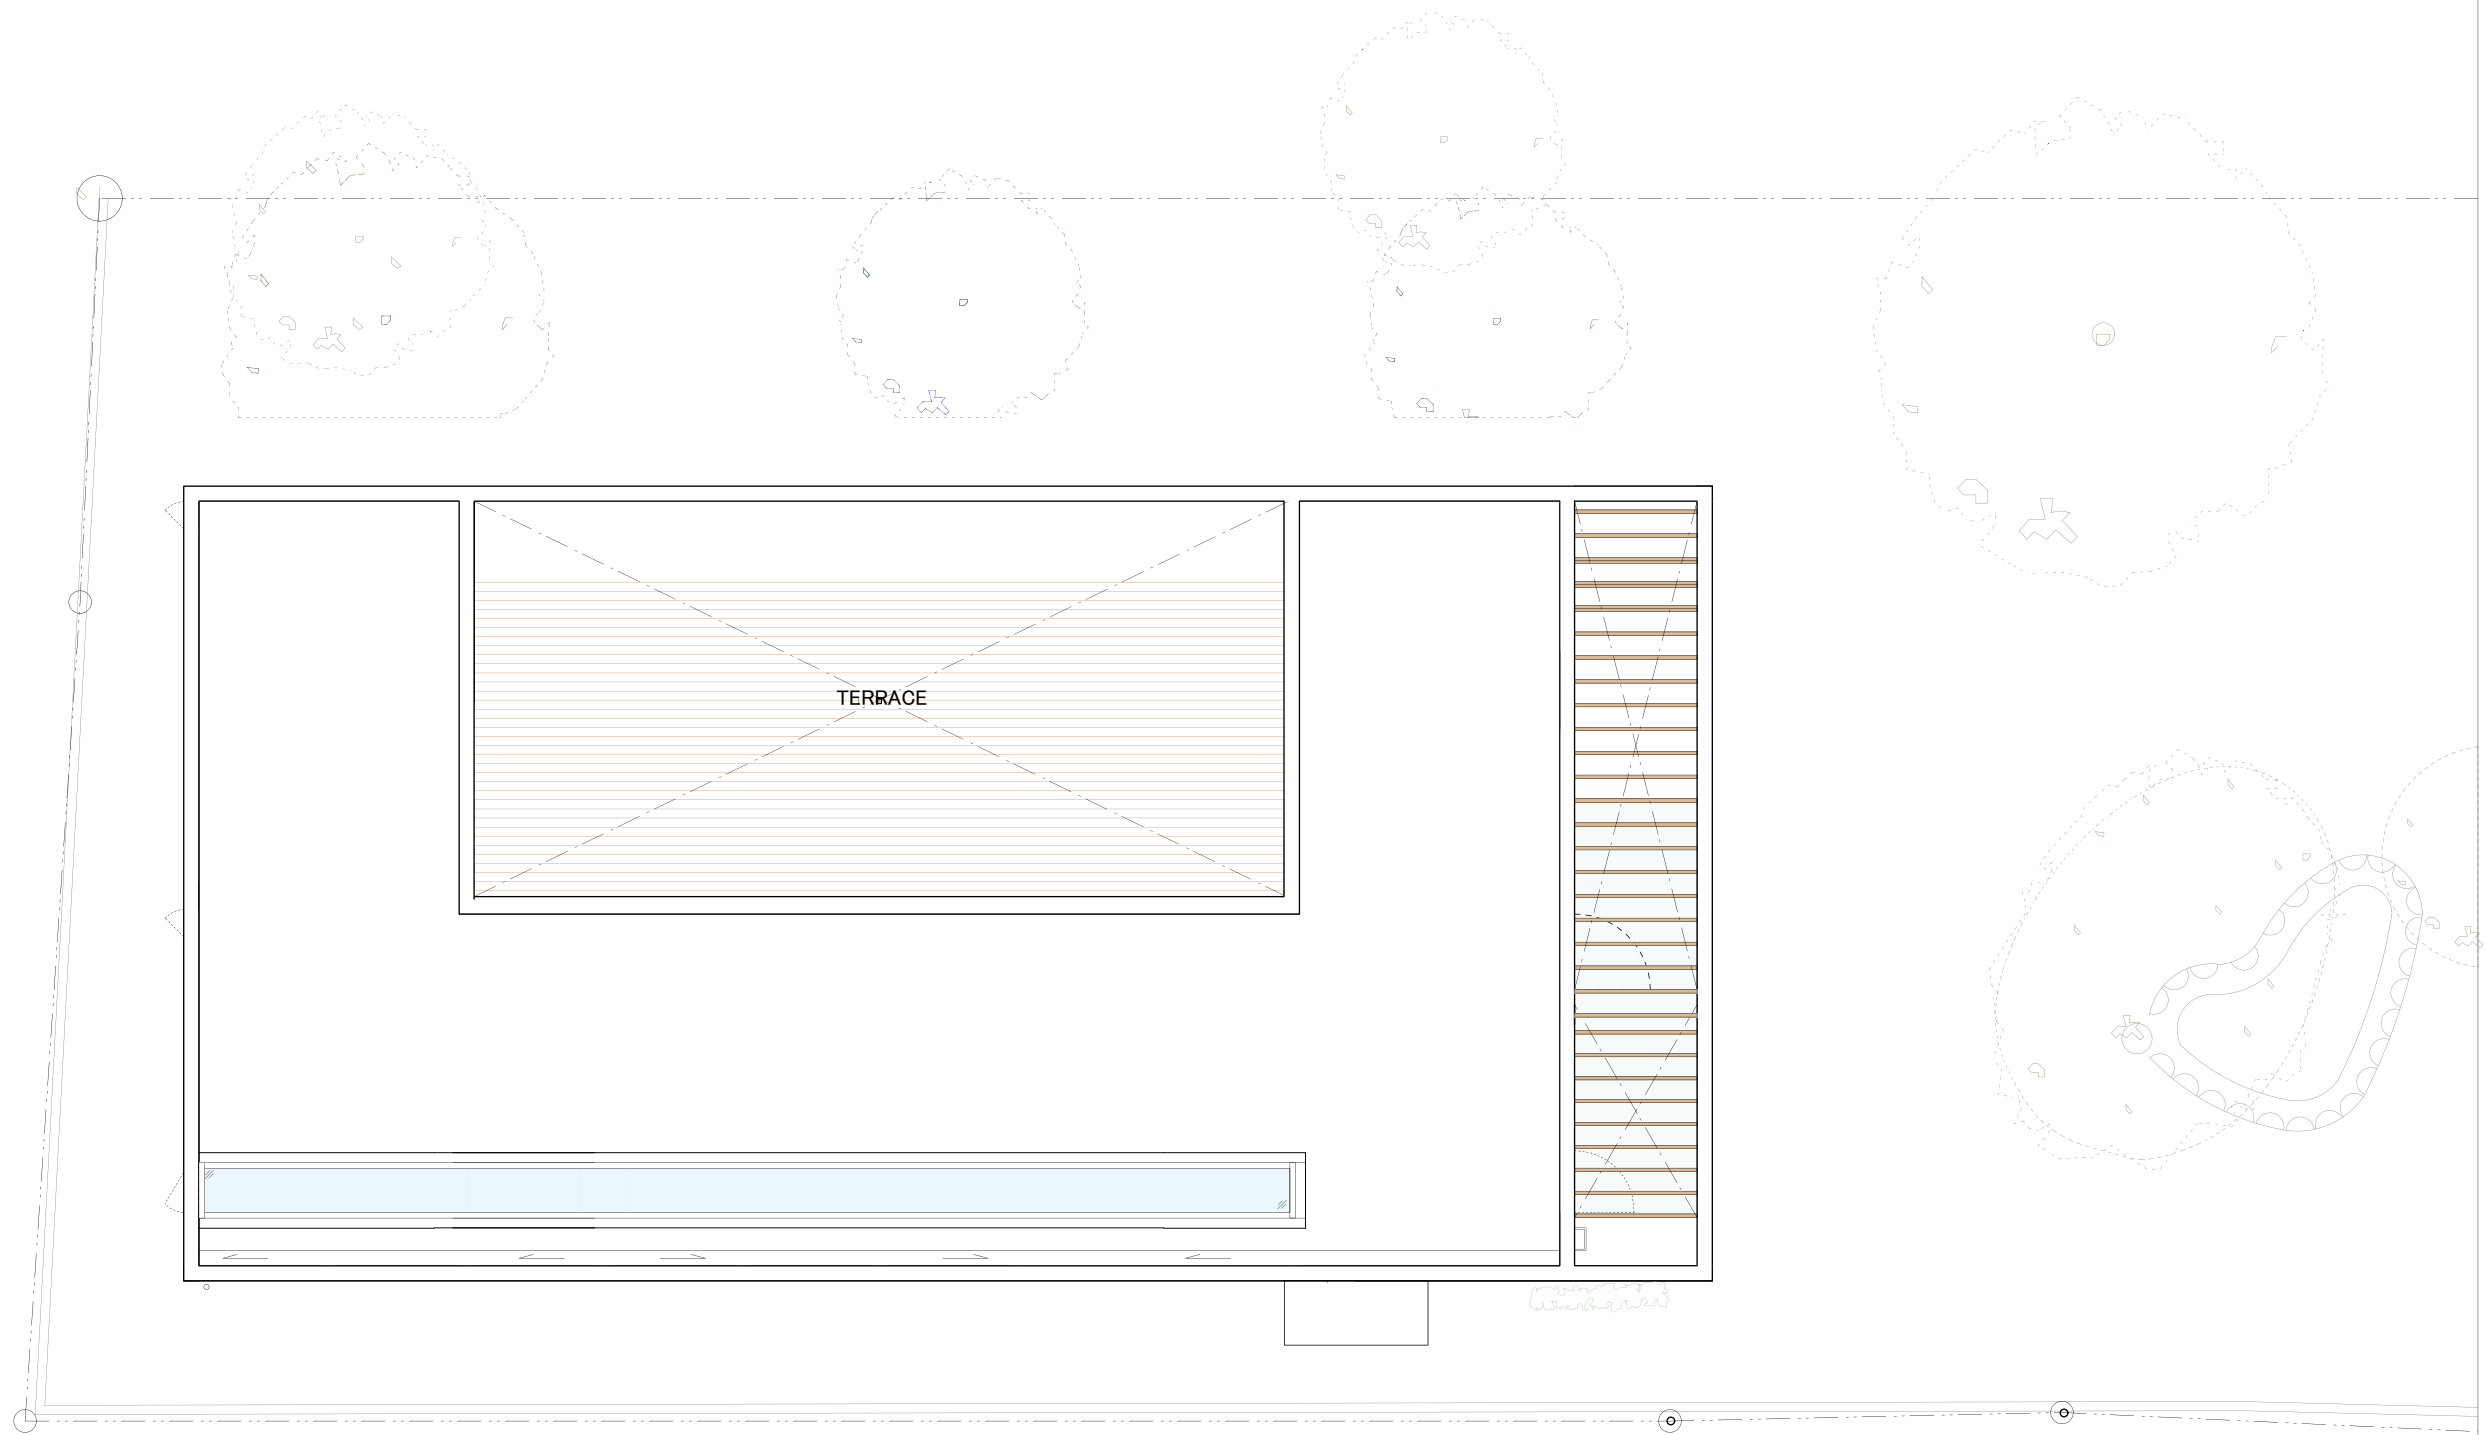


ROOF PLAN
SCALE 1:100




UMBER

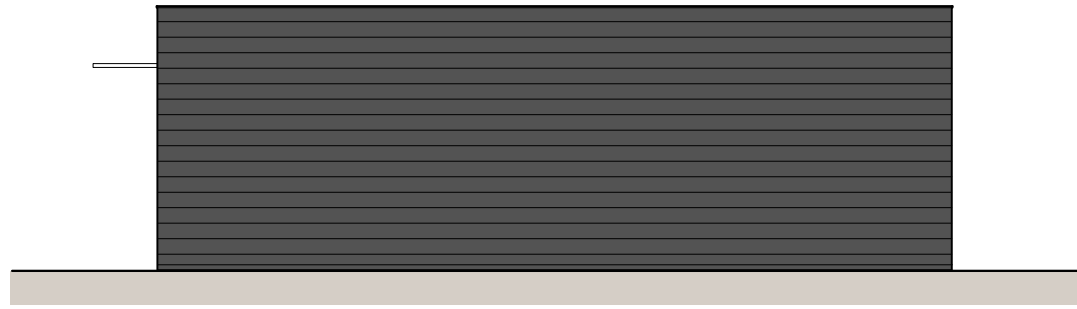


SOUTH ELEVATION
SCALE 1:100

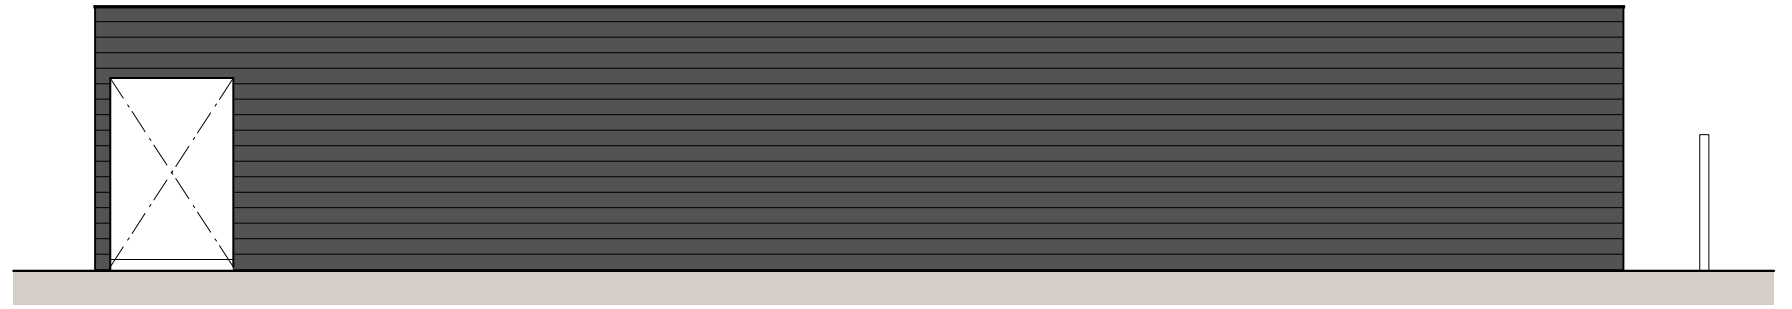

EAST ELEVATION
SCALE 1:100

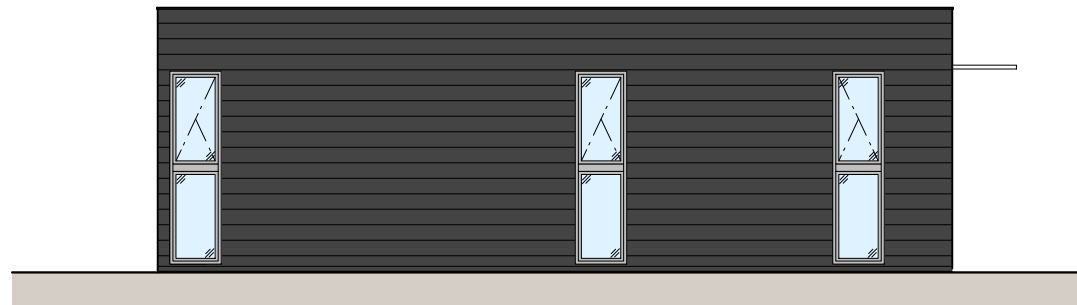


NORTH ELEVATION
SCALE 1:100

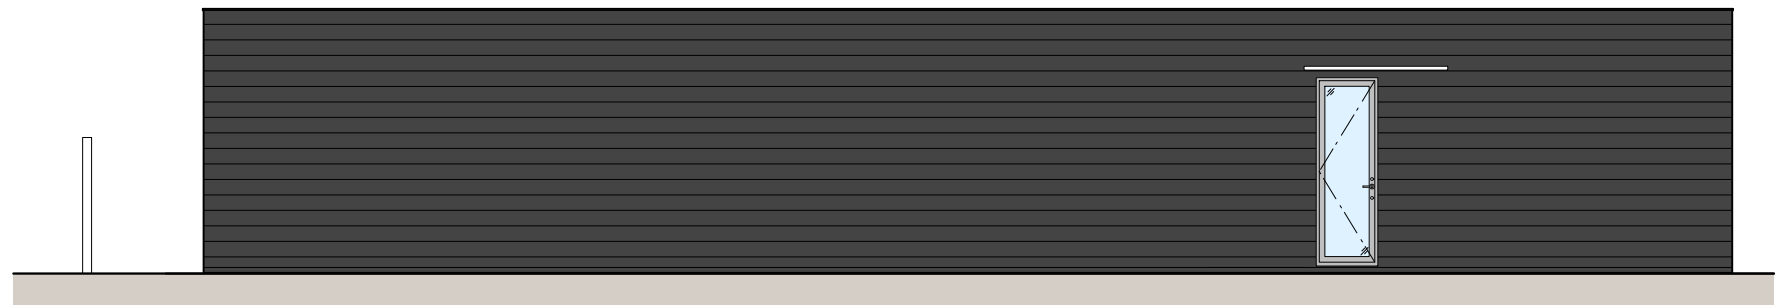


WEST ELEVATION
SCALE 1:100

UMBER

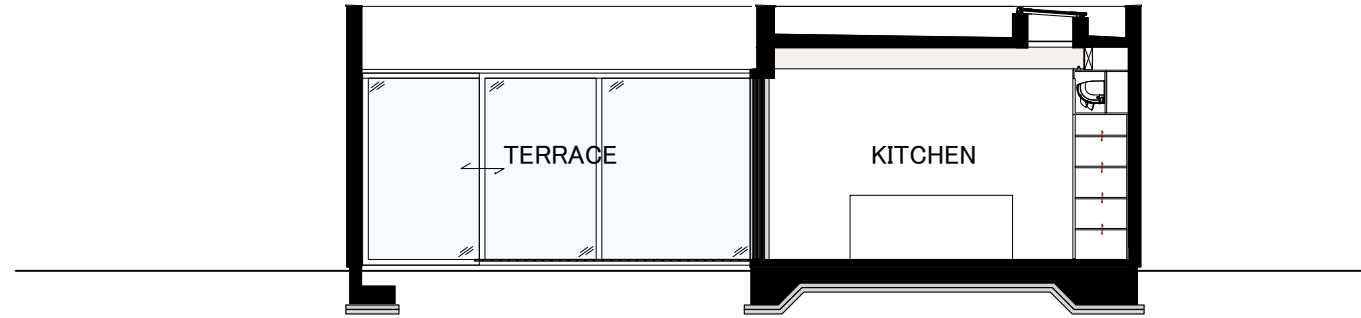

SECTION 1
SCALE 1:100

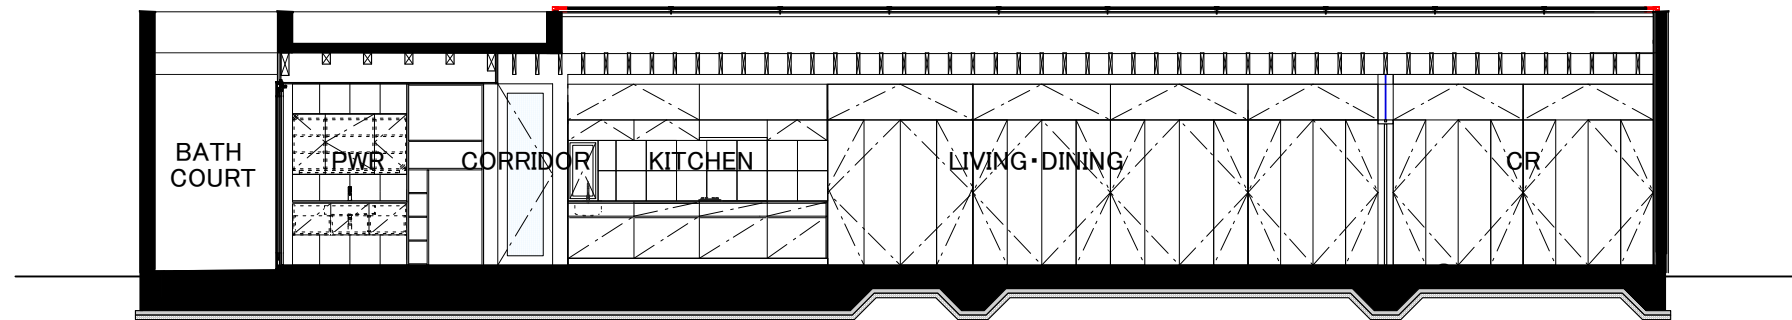

SECTION 2
SCALE 1:100