
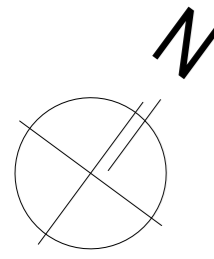


GENERAL NOTES

SKIRTING, DADO + PICTURE RAILS TO BE MAINTAINED, REPAIRED + PAINTED

EXISTING TIMBER FLOOR TO BE REPAIRED, SANDED AND POLISHED

ANY EXISTING EMERGENCY LIGHTING AND EXIT SIGNAGE TO BE RETAINED

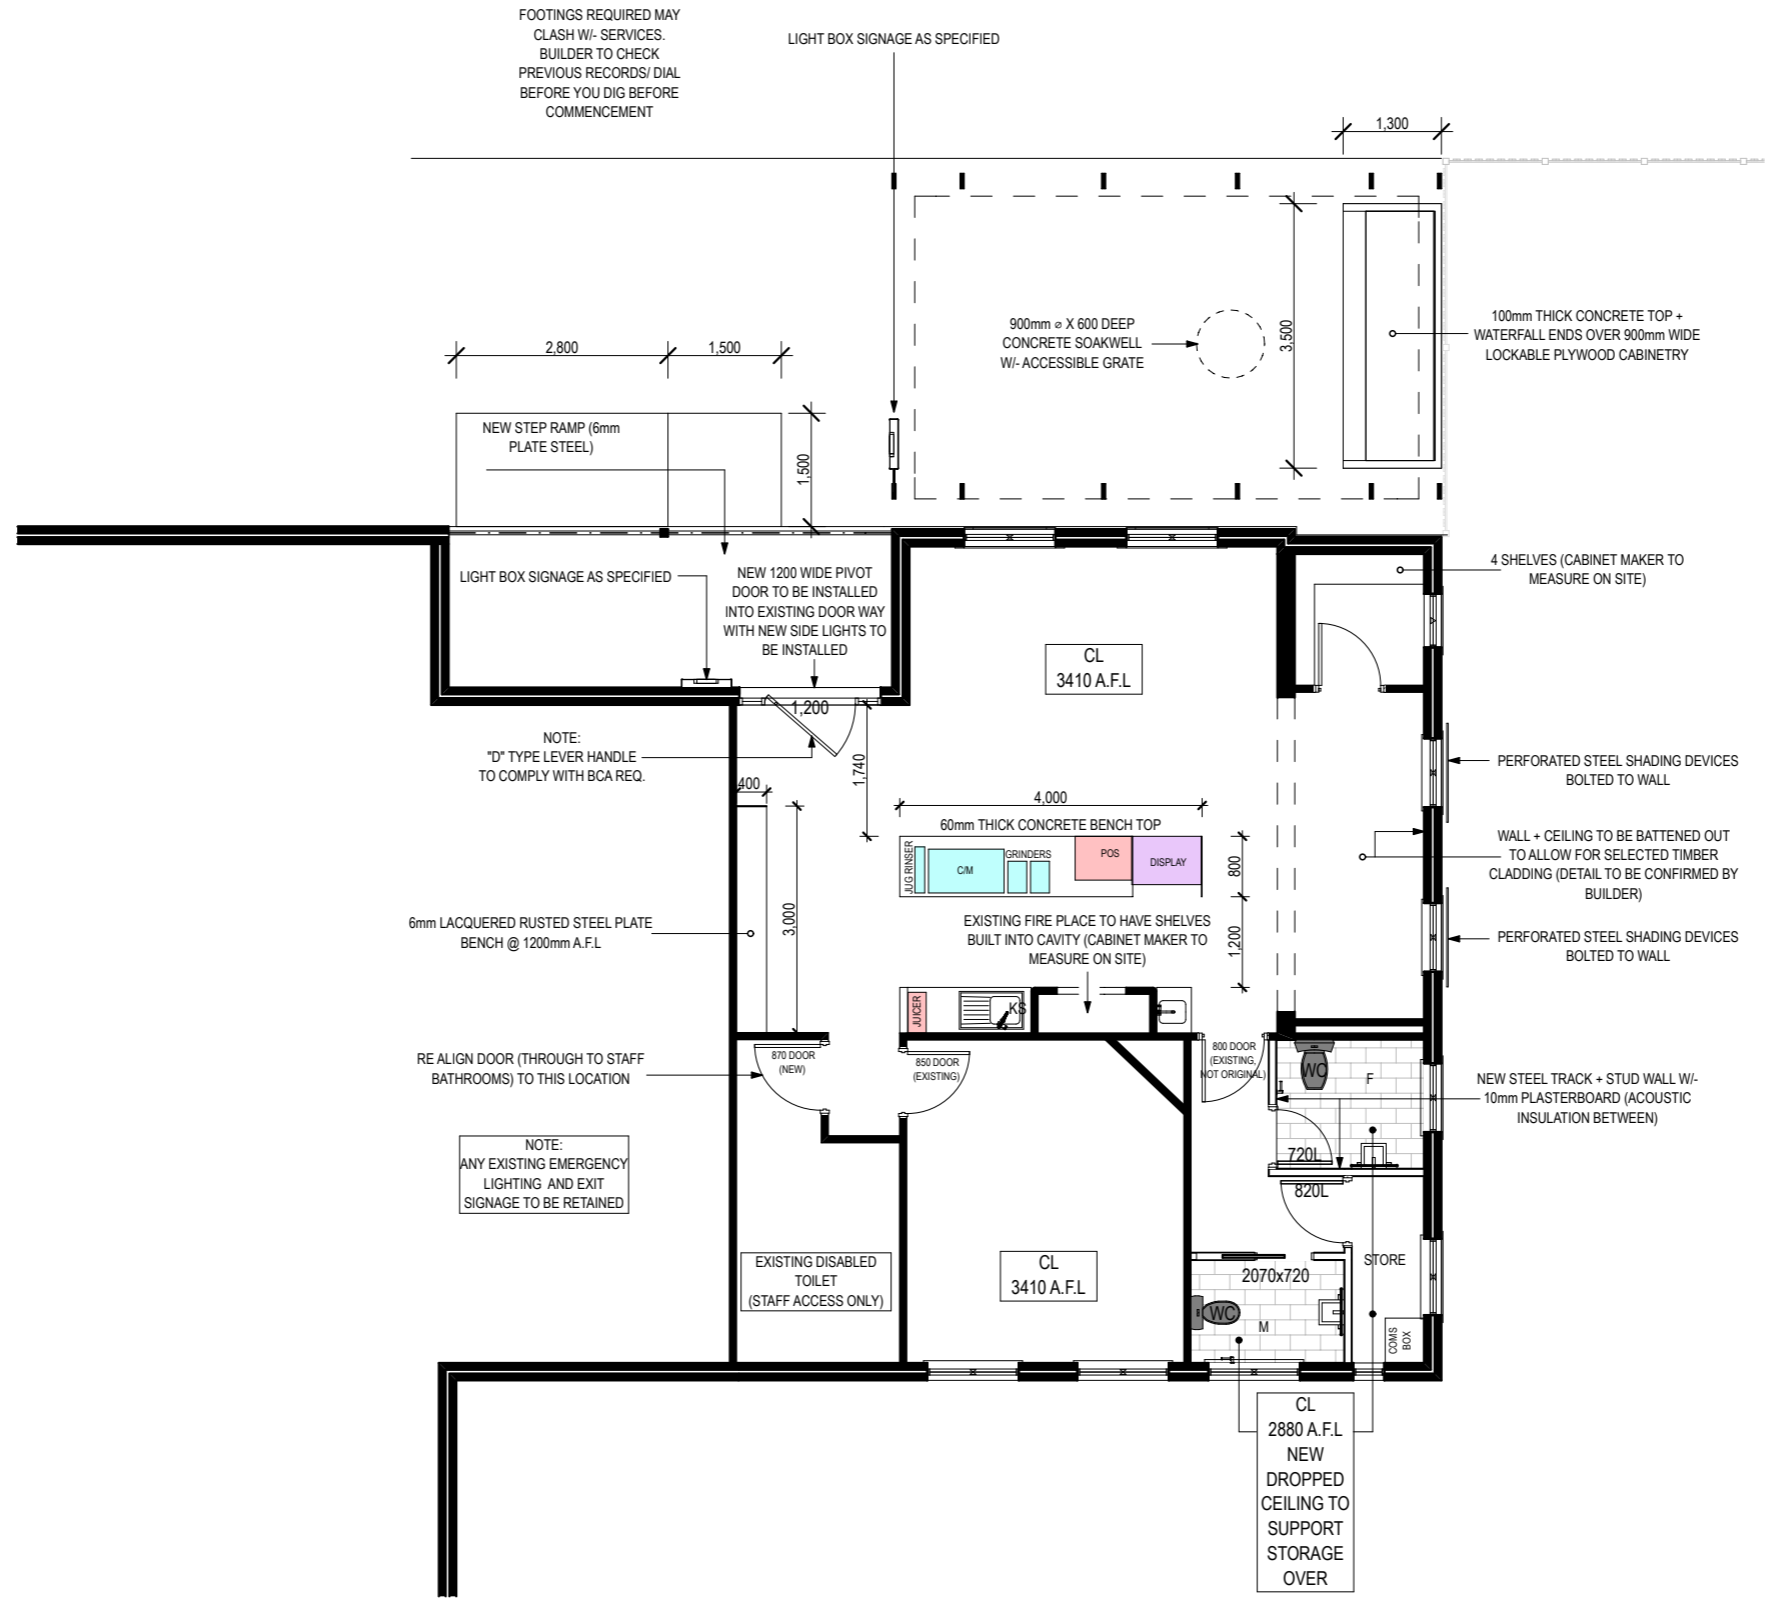

AREAS:

LAND DETAILS:

NOTES:

REV	DATE	BY	NOTES
A	09/08/16	JW	CONCEPT SKETCH
A	08/09/16	JW	PLANNING APP.
A	23/11/16	JW	BATHROOM LAYOUTS
B	07/03/17	JW	REVISED ALFRESCO DESIGN

General Notes
 The Builder shall check all dimensions and levels on site prior to construction.
 Notify any errors, discrepancies or omissions to the designer.
 Drawings shall not be used for construction purposes until issued for construction.
 Do not scale drawings.
 All boundaries and contours subject to survey

Client
 Sage Cafe
 Project Name
INTERIOR DESIGN (HERITAGE)
 414 Albany Highway, VICTORIA PARK

Drawing Title:
Proposed Floor Plan
 1:100


Scale: 1:100 on A3 Date: 23/11/2016
 Status: PLANNING APP. Checked By: JW

Project No: **16008** Drawing No.: **3** Rev: **A**

AREAS:

LAND DETAILS:

NOTES:

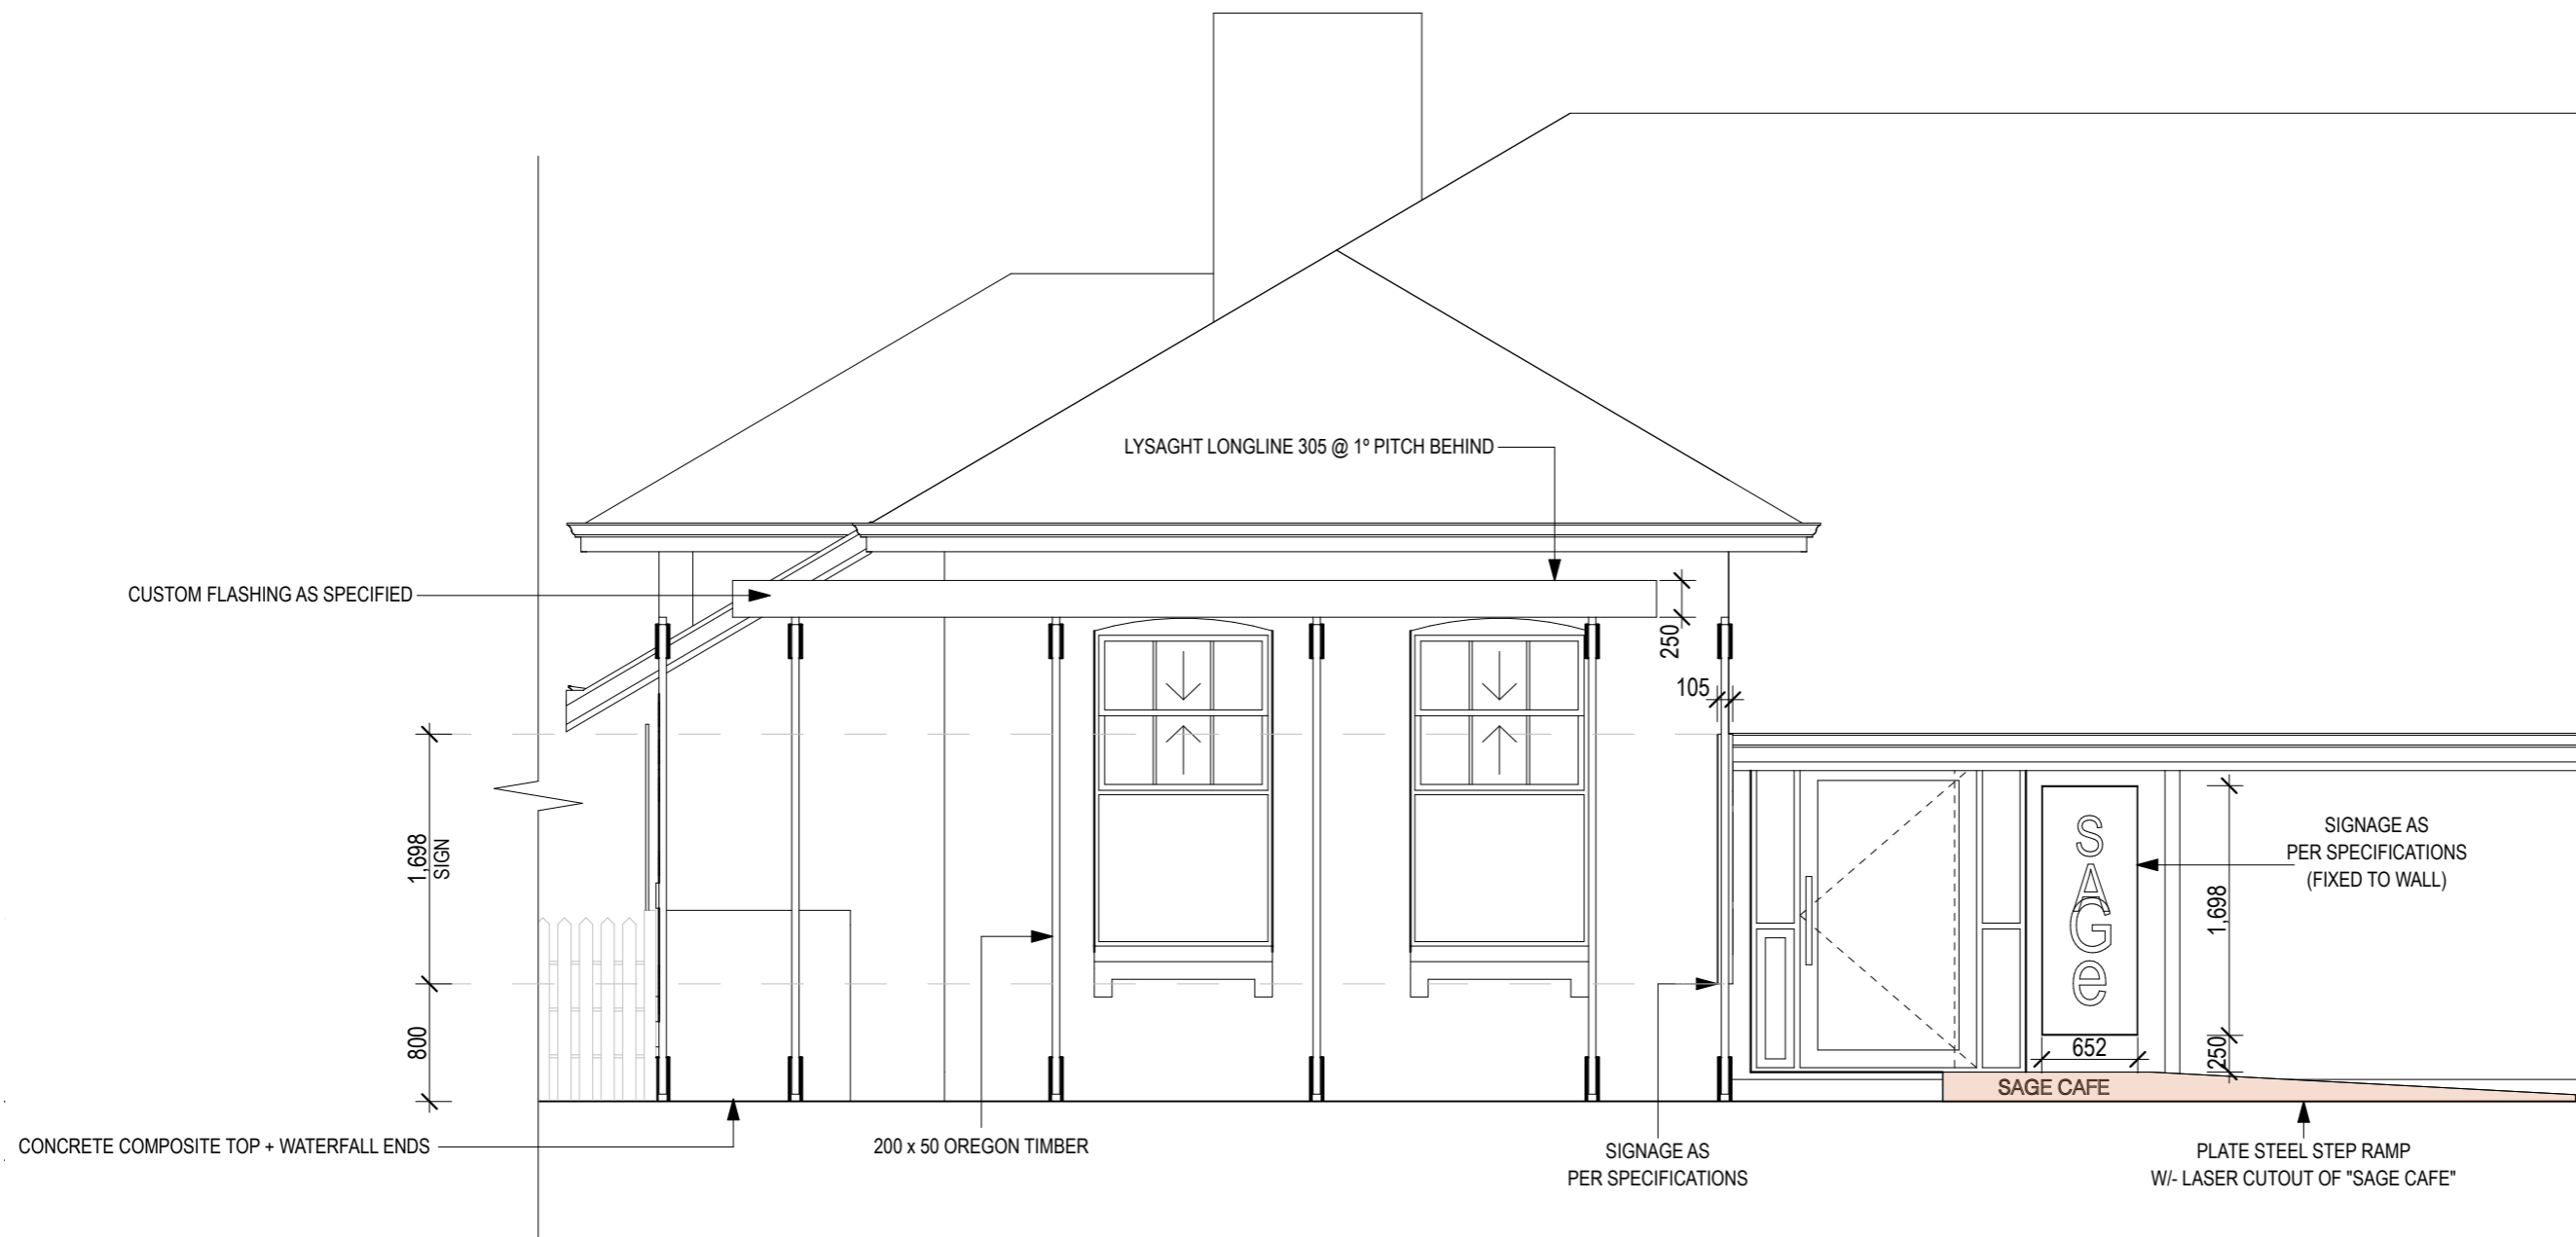

REV	DATE	BY	NOTES
A	09/08/16	JW	CONCEPT SKETCH
A	08/09/16	JW	PLANNING APP.
A	23/11/16	JW	BATHROOM LAYOUTS
B	07/03/17	JW	REVISED ALFRESCO DESIGN

General Notes
 The Builder shall check all dimensions and levels on site prior to construction.
 Notify any errors, discrepancies or omissions to the designer.
 Drawings shall not be used for construction purposes until issued for construction.
 Do not scale drawings.
 All boundaries and contours subject to survey

Client
 Sage Cafe
 Project Name
INTERIOR DESIGN (HERITAGE)
 414 Albany Highway, VICTORIA PARK

Drawing Title:
Proposed NE Elevations
 1:50

Scale: 1:50 on A3 Date: 23/11/2016

Status: PLANNING APP. Checked By: JW

Project No: **16008** Drawing No.: **4** Rev: **A**

Plot Date: 7/03/2017

NE Proposed

1:50

AREAS:

LAND DETAILS:

NOTES:

REV	DATE	BY	NOTES
A	09/08/16	JW	CONCEPT SKETCH
A	08/09/16	JW	PLANNING APP.
A	23/11/16	JW	BATHROOM LAYOUTS
B	07/03/17	JW	REVISED ALFRESCO DESIGN

General Notes
 The Builder shall check all dimensions and levels on site prior to construction.
 Notify any errors, discrepancies or omissions to the designer.
 Drawings shall not be used for construction purposes until issued for construction.
 Do not scale drawings.
 All boundaries and contours subject to survey




Client
 Sage Cafe
 Project Name
INTERIOR DESIGN (HERITAGE)
 414 Albany Highway, VICTORIA PARK

Drawing Title:
Proposed NW Elevations
 1:50

Scale: 1:50 on A3 Date: 23/11/2016
 Status: PLANNING APP. Checked By: JW

Project No: **16008** Drawing No.: **5** Rev: **A**

Plot Date: 7/03/2017

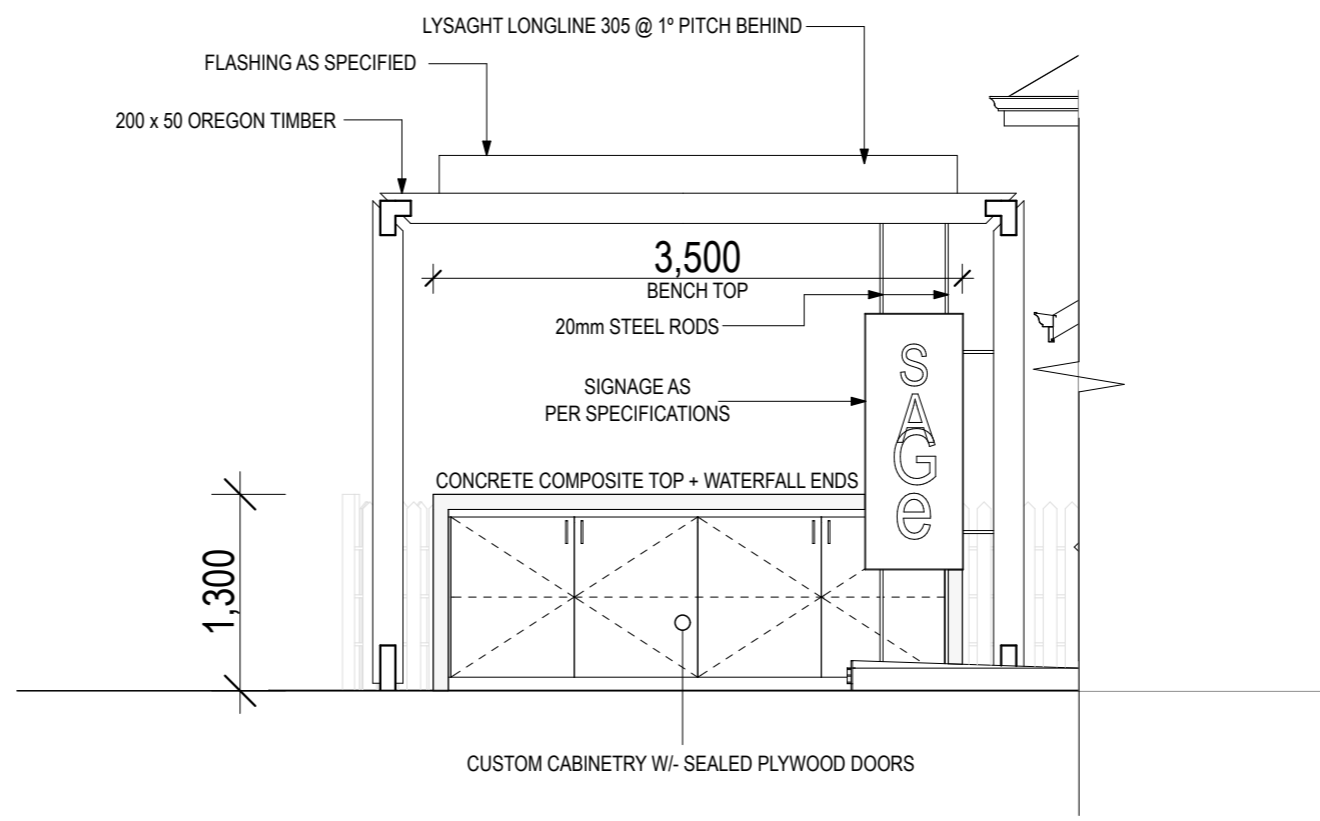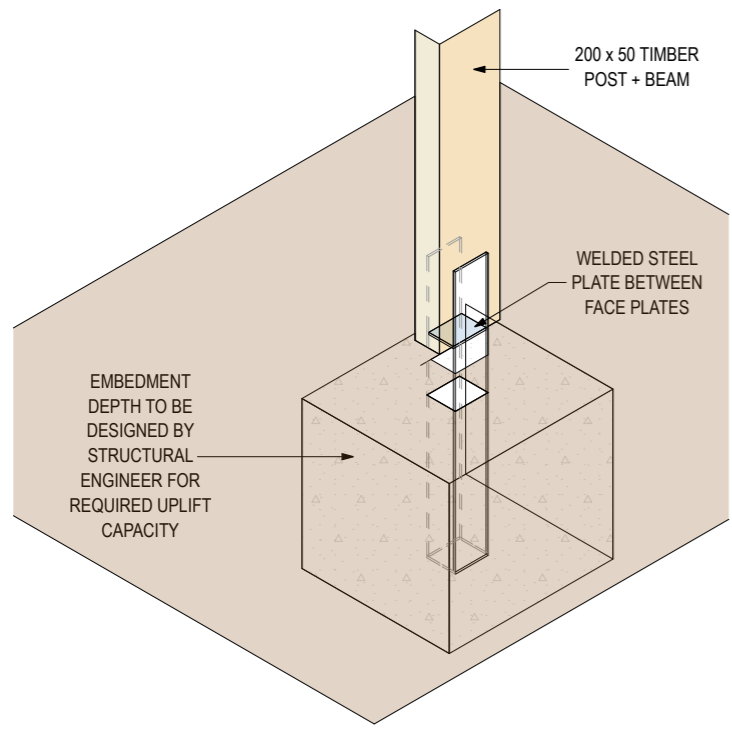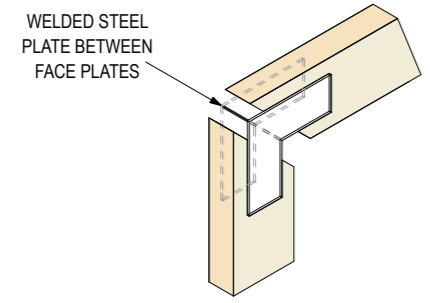

NW Proposed

1:50