

THIS DRAWINGS AND SPECIFICATIONS ARE THE PROPERTY OF UNIFIED REAL ESTATE DEVELOPMENT COMPANY AND SHALL NOT BE COPIED OR REPRODUCED WITHOUT THEIR WRITTEN APPROVAL

القطري للإستشارات الهندسية
AL QATARI ENGINEERING CONSULTANTS



ENG'G STUDIES

DESIGN—SURVEY
ENG'G SUPERVISION
PROJECT MGNT.

LICENSE NO. <526>
KORNICHE DAMMAM
GULF STREET
P.O.BOX 63063 DAM 31516
KINGDOM OF SAUDI ARABIA

IEL NO. 8090432-8090336
FAX NO. 8090204

| PROJECT NO. وقم المشروع | SHEET NO. | رقم اللوحة  |  |
|-------------------------|-----------|-------------|--|
| 17-102                  | A-101     |             |  |
| PROJECT TITLE           |           | اسم المشروع |  |
| PROPOSED SENDE          | BAD REST  | AURANT      |  |
| مقترح مطعم سندباد       |           |             |  |


البوقع LOCATION AZIZIA—AL KHOBAR, KSA.


| KINGDOM                     | RESOUR       | CES TRAD               | ING CO.        |  |
|-----------------------------|--------------|------------------------|----------------|--|
| شركة مصادر المملكة التجارية |              |                        |                |  |
| ARCHITECT                   | معمارى       | معندس انشاش STRL. ENGR |                |  |
| JUB                         | JUBEN        |                        | EEL            |  |
|                             |              |                        |                |  |
| SIGNATURE                   | التوقيـــــع | SIGNATURE              | التوقيـــــع   |  |
| ELEC. ENGR.                 | معمارى       | MECH. ENGR.            | معندس ميكانيكا |  |
| KHALID                      |              | SALEH                  |                |  |
|                             |              |                        |                |  |
| SIGNATURE                   | التوقيــــع  | SIGNATURE              | التوقيــــع    |  |
| DRAWN BY                    | معمارى       | CHECKED BY             | ىققە           |  |
| NOY                         |              | JUBEN                  |                |  |

| SIGNATURE    | <del></del> | SIGNATO | IVL. |      | <b>J</b>       |
|--------------|-------------|---------|------|------|----------------|
| DRAWN BY     | معمارى      | CHECKE  | D BY | -    | ىقق            |
| NO           | NOY         |         | JUBE | N    |                |
|              |             |         |      |      |                |
| SIGNATURE    | التوقيسىع   | SIGNATU | RE   | ليسع | التوا<br>التار |
| DATE:        |             |         |      | يخ   | التار          |
| REVISION NO. | DATE        |         | DRAW | N BY |                |
|              |             |         |      |      |                |
|              |             |         |      |      |                |
المهندس/ وليد عبدالله القطرى ENGINEER: WALEED A. M. AL QATARI

APPROVED BY:

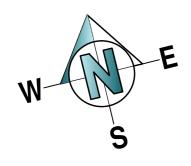

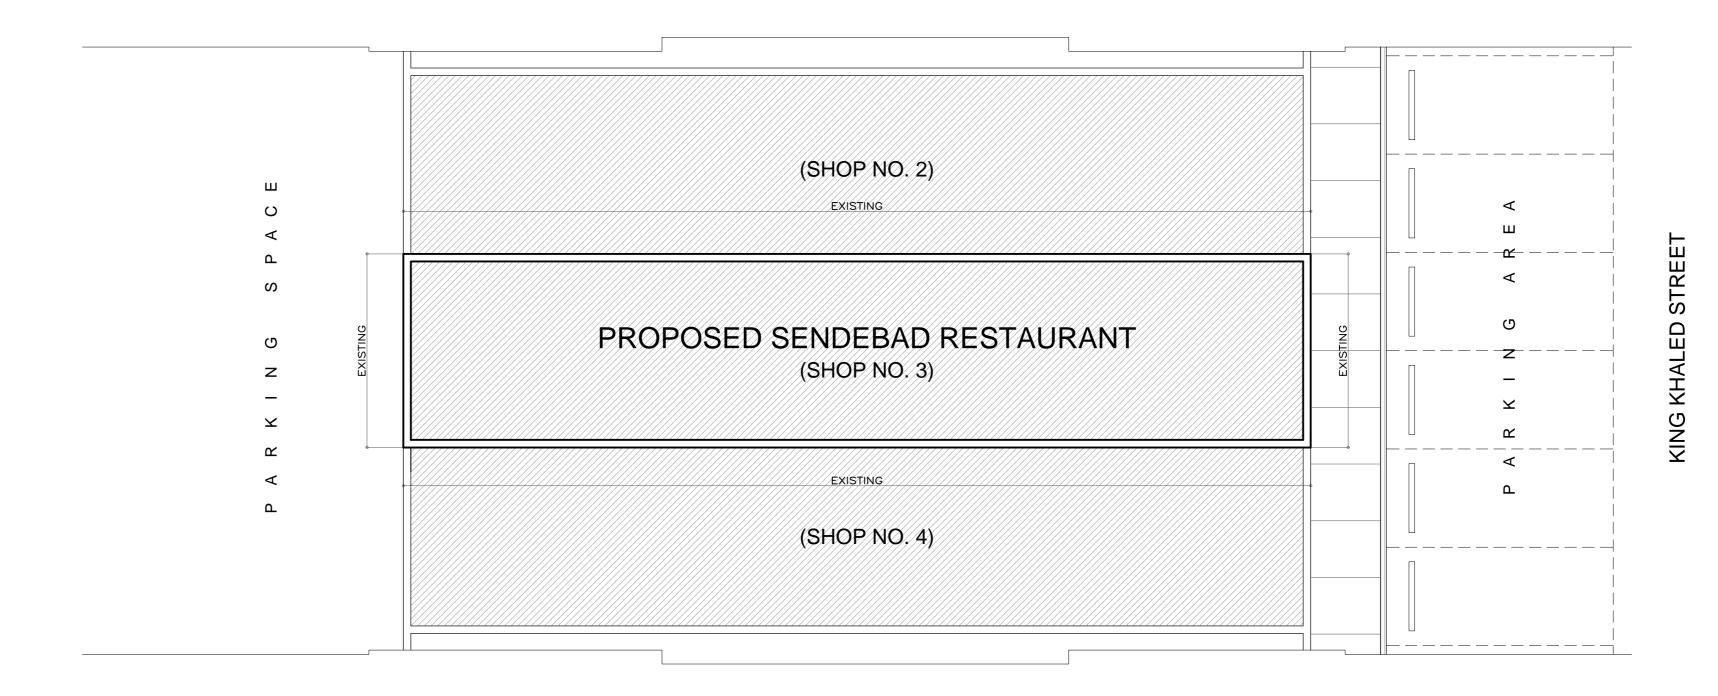

location PLAN

1 Location PLAN

1:100



THIS DRAWINGS AND SPECIFICATIONS ARE THE PROPERTY OF UNIFIED REAL ESTATE DEVELOPMENT COMPANY AND SHALL NOT BE COPIED OF REPRODUCED WITHOUT THEIR WRITTEN APPROVAL

القطري للإستشارات الهندسية



ENG'G STUDIES

DESIGN-SURVEY
ENG'G SUPERVISION
PROJECT MGNT.
LICENSE NO. <526>
KORNICHE DAMMAM
GULF STREET

DESIGN-SURVEY
ENG'G SUPERVISION
(OT1)
COT1

A COT1

BY THE ALL

COLUMN ALL

C

 PROJECT NO. وقم المشروع

 17-102
 A-102

 PROJECT TITLE
 PROPOSED SENDEBAD RESTAURANT

الموقع LOCATION الموقع AZIZIA-AL KHOBAR, KSA. العزيزية الخبر

OWNER المالك

KINGDOM RESOURCES TRADING CO.

شركة مصادر المملكة التجارية ARCHITECT معارى STRL ENGR.

JUBEN AQEEL

SIGNATURE التوقيــــع SIGNATURE التوقيــــع SIGNATURE التوقيــــع SIGNATURE معارى SALEH


KHALID SALEH


SIGNATURE معارى CHECKED BY معارى OCHECKED BY JUBEN

| SIGNATURE 8  | التوقيــــــــــــــــــــــــــــــــــــ | SIGNATU | RE   | يـــع                    | التوق |
|--------------|--|---------|------|--------------------------|-------|
| DRAWN BY     | معمارى                                     | CHECKE  | D BY |                          | ىققە  |
| NOY          |  |         | JUBE | N                        |       |
|              |  |         |      |                          |       |
| SIGNATURE &  | التوقيــــــ                               | SIGNATU | RE   | يـــــع<br><del>يخ</del> | التوق |
| DATE:        |  |         |      | ؿ                        | التار |
| REVISION NO. | DATE                                       |         | DRAW | N BY                     |       |
|              |  |         |      |                          |       |
|              |  |         |      |                          |       |
APPROVED BY:

المهندس/ وليد عبدالله القطرى ENGINEER: WALEED A. M. AL QATARI

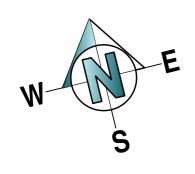

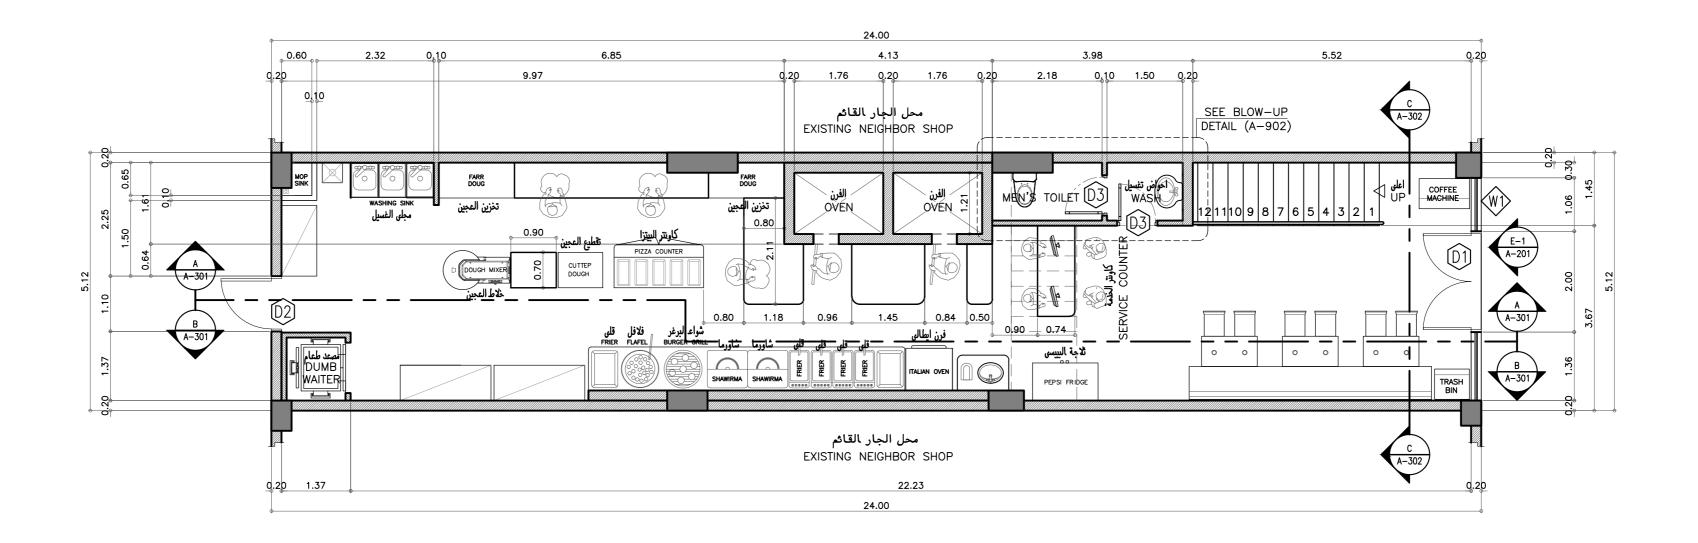





THIS DRAWINGS AND SPECIFICATIONS ARE THE PROPERTY OF UNIFIED REAL ESTATE DEVELOPMENT COMPANY AND SHALL NOT BE COPIED OR REPRODUCED WITHOUT THEIR WRITTEN APPROVAL

القطري للإستشارات الهندسية
AL QATARI ENGINEERING CONSULTANTS



ENG'G STUDIES

DESIGN-SURVEY
ENG'G SUPERVISION
PROJECT MGNT.

LICENSE NO. <526>
KORNICHE DAMMAM
GULF STREET
P.0.80X 63063 DAM 31516

KINCOOM OF SAUDI ARABIA

TEL. NO. 8090432-8090336

TEL NO. 8090432-8090336

TEL NO. 8090432-8090336

TEL NO. 8090432-8090336

TEL NO. 8090432-8090336

| PROVECT NO. פֿאַ ווארפּפֿאַ | SHEET NO. פֿאַ ווארפּפֿאַ | 17–102 | A–103 | PROVECT TITLE | PROPOSED SENDEBAD RESTAURANT |


فاكـس/ ۳/۸۰۹۰۲۰۶ FAX NO. 8090204


الرقع AZIZIA-AL KHOBAR, KSA. العزيزية الخبر

| KHAL         | KHALID      |            | SALEH |                         |
|--------------|-------------|------------|-------|-------------------------|
|              |             |            |       |                         |
| SIGNATURE    | التوقيــــع | SIGNATU    | RE :  | التوقيــــع             |
| DRAWN BY     | معمارى      | CHECKED BY |       | ىققە                    |
| NO,          | NOY         |            | JUBEN |                         |
|              |             |            |       |                         |
| SIGNATURE    | التوقيــــع | SIGNATU    | RE :  | التوقيـــــع<br>التاريخ |
| DATE:        |             |            |       | التاريخ                 |
| REVISION NO. | DATE        |            | DRAWN | BY                      |
|              |             |            |       |                         |
|              |             |            |       |                         |
المهندس/ وليد عبدالله القطرى ENGINEER: WALEED A. M. AL QATARI

APPROVED BY:

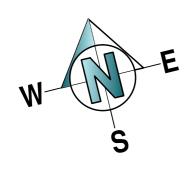

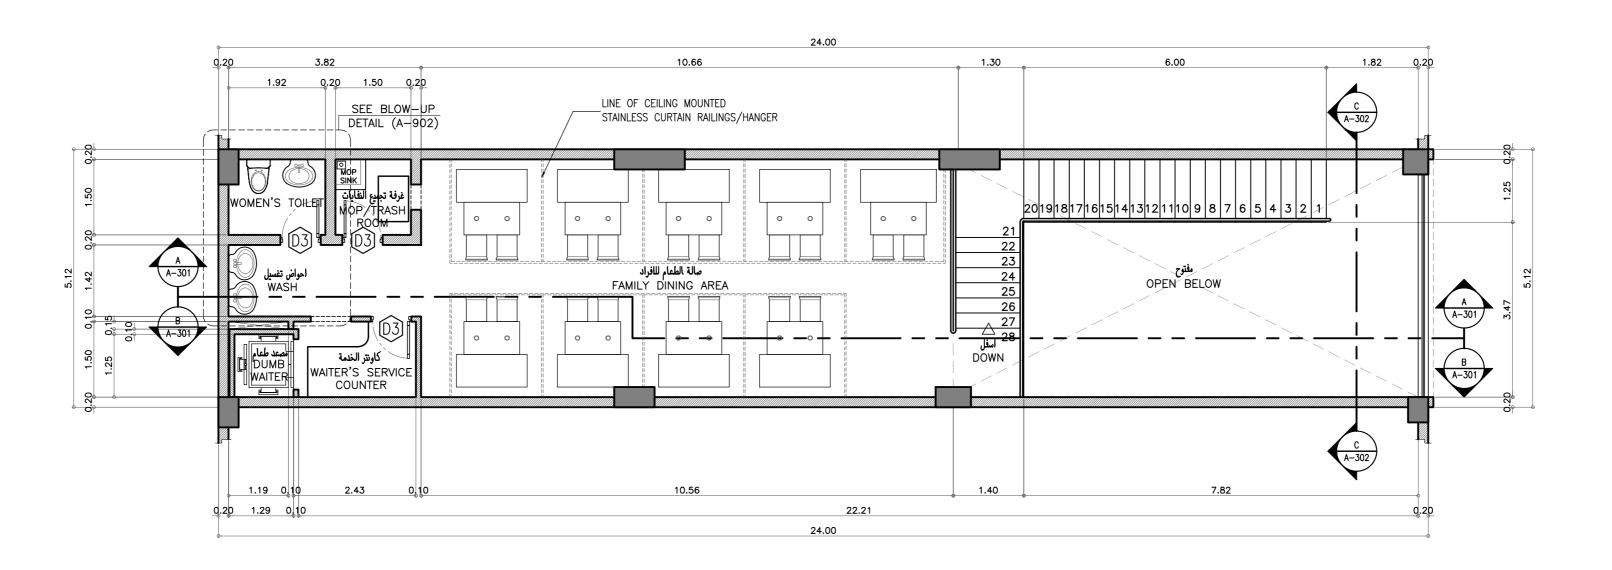

المسقط الأفقى للدور الأرضى <u>MEZZANINE FLOOR PLAN</u>
- 1:75