
Date Dwn Chk App Revision or reason for issue	
- 10.12.13 EN AD - Press Information Release	CORKER
	MARSHALL
	Architect
	Denton Corker Marshall LLP
	Exmouth House 3-11 Pine Street London EC1R 0JH
	Telephone +44 (0)20 7833 2020 Facsimile +44 (0)20 783
	Email mail@dentoncorkermarshall.co.uk

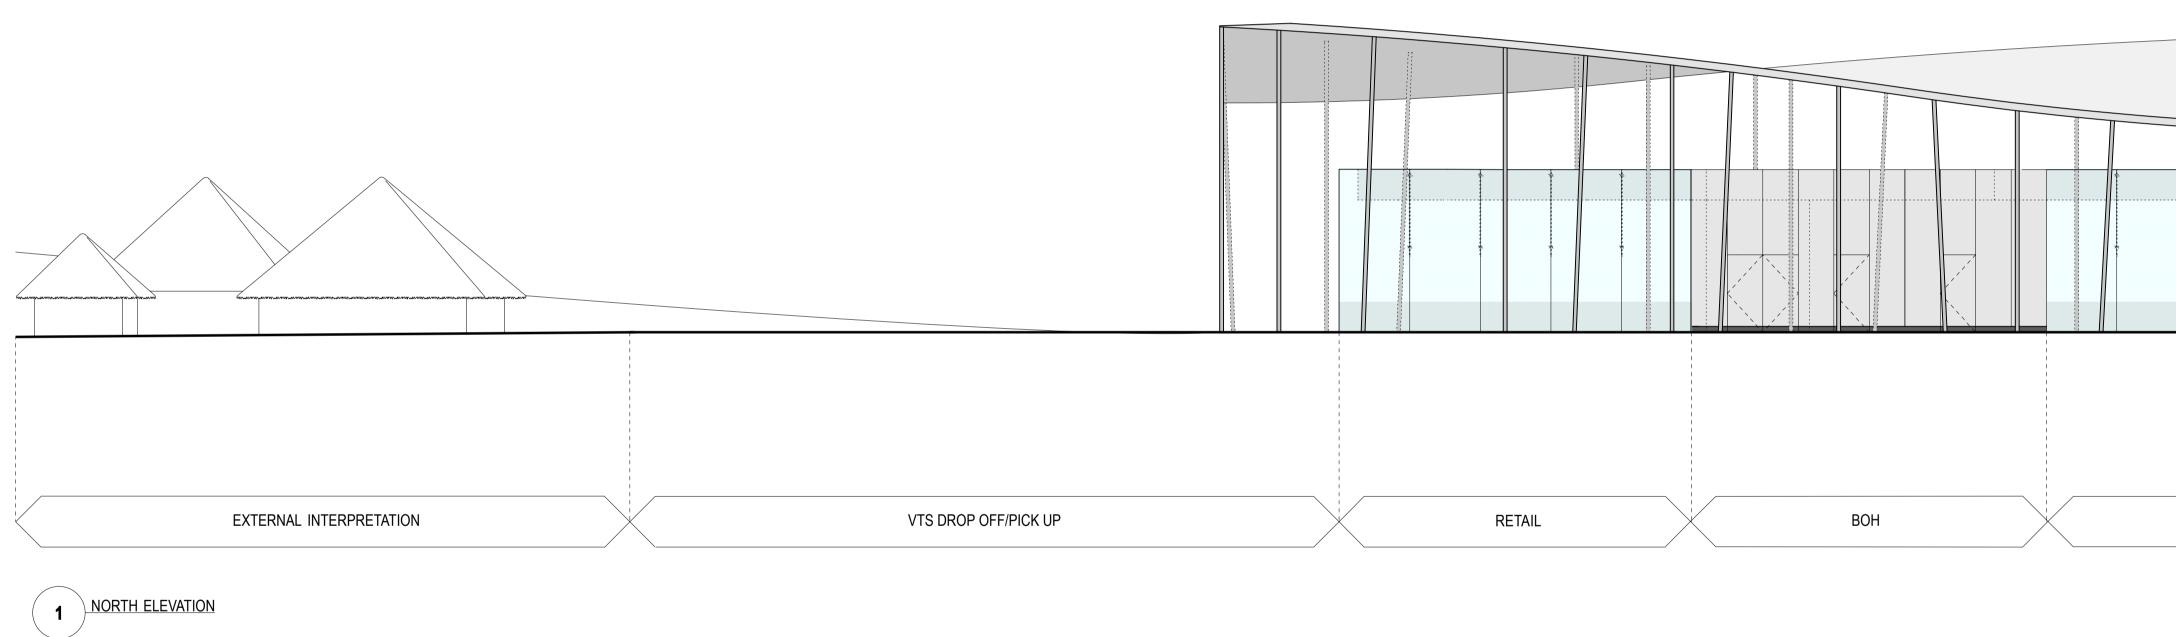

EDUCATION Key Plan NORTH ELEVATION Scale / North Point 1:100 @ A1 1:200 @ A3 0 2M 3M 5M Project Title STONEHENGE ENVIRONMENTAL IMPROVEMENTS PROJECT Drawing Title VISITOR CENTRE NORTH ELEVATION Client English Heritage 1 Waterhouse Square 138-142 Holborn London EC1N 2ST Telephone +44 (0)20 7973 3000 Facsimile +44(0)20 7973 3001 Project Number 6398 Drawing Number VC-A-G200-E-N Drawing Status PRESS Revision -

General Notes Do not scale from drawing. Use marked dimensions. To be read in conjunction with all other Consultant's drawings. The Architect to be immediately notified of any discrepancies. Copyright on this drawing retained by the Architect.