



Open-air cinema


Kund

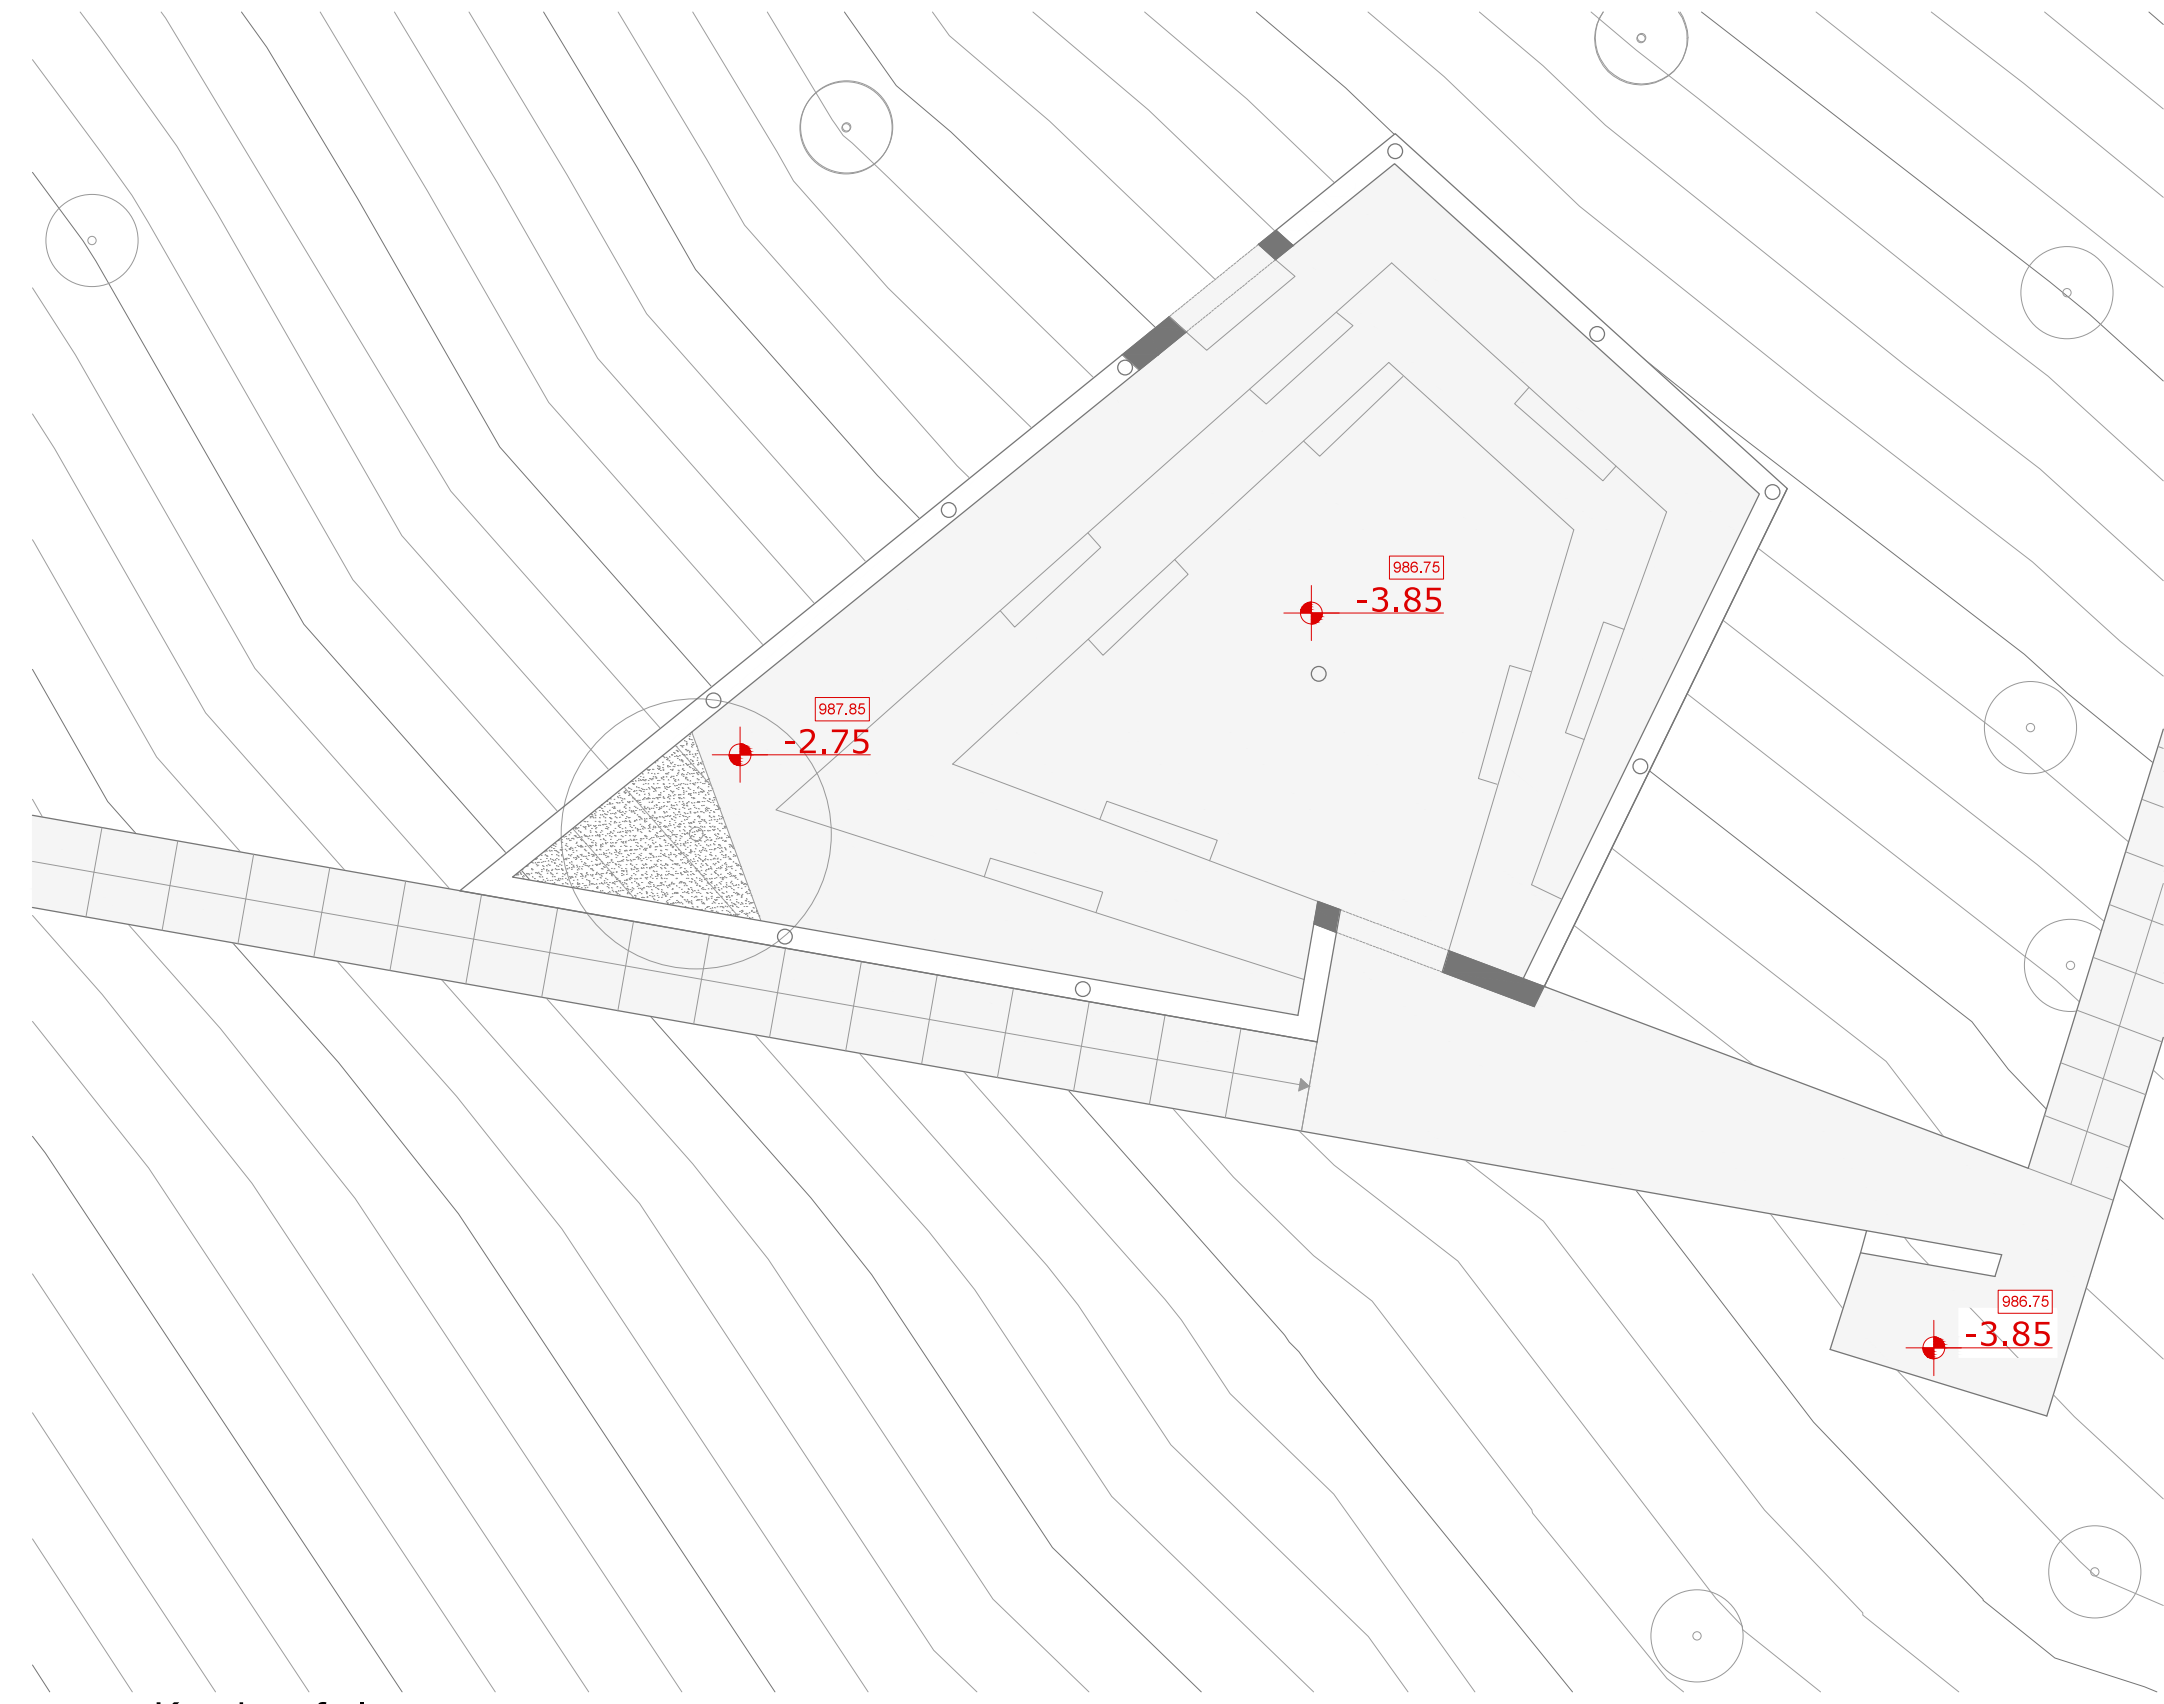


Kund roof plan  
Scale 1:100

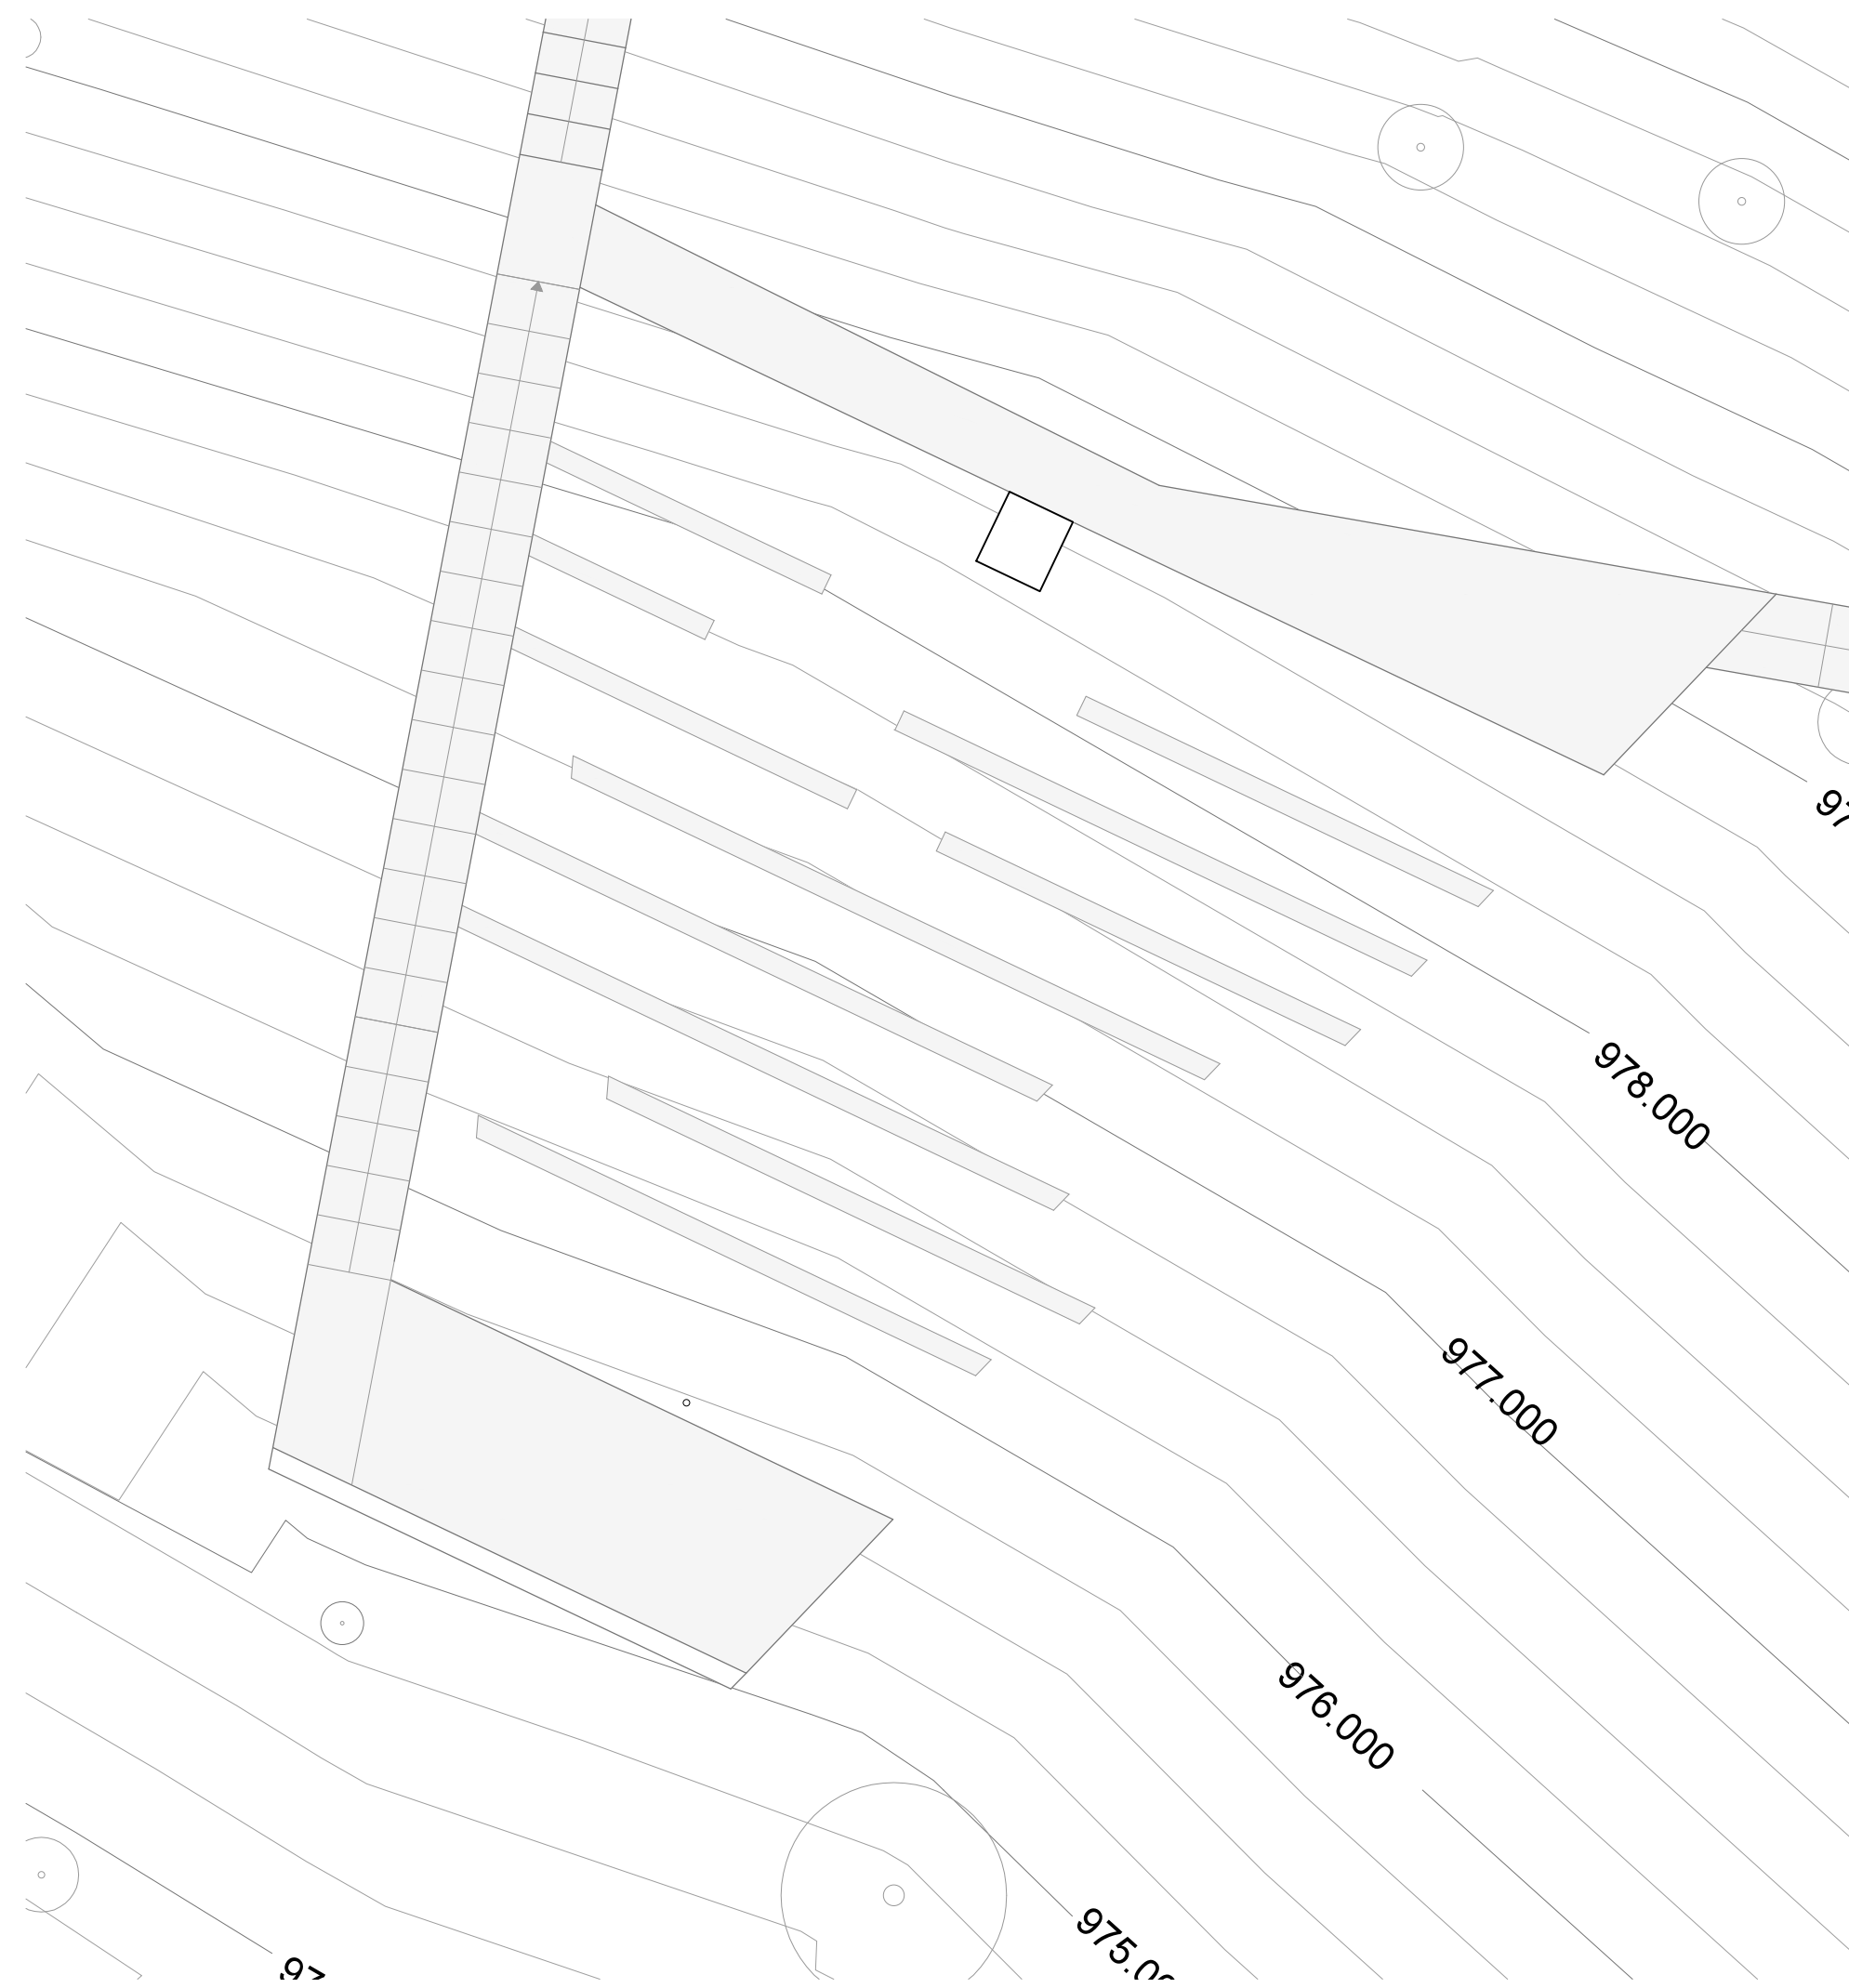


Open air cinema plan  
Scale 1:100

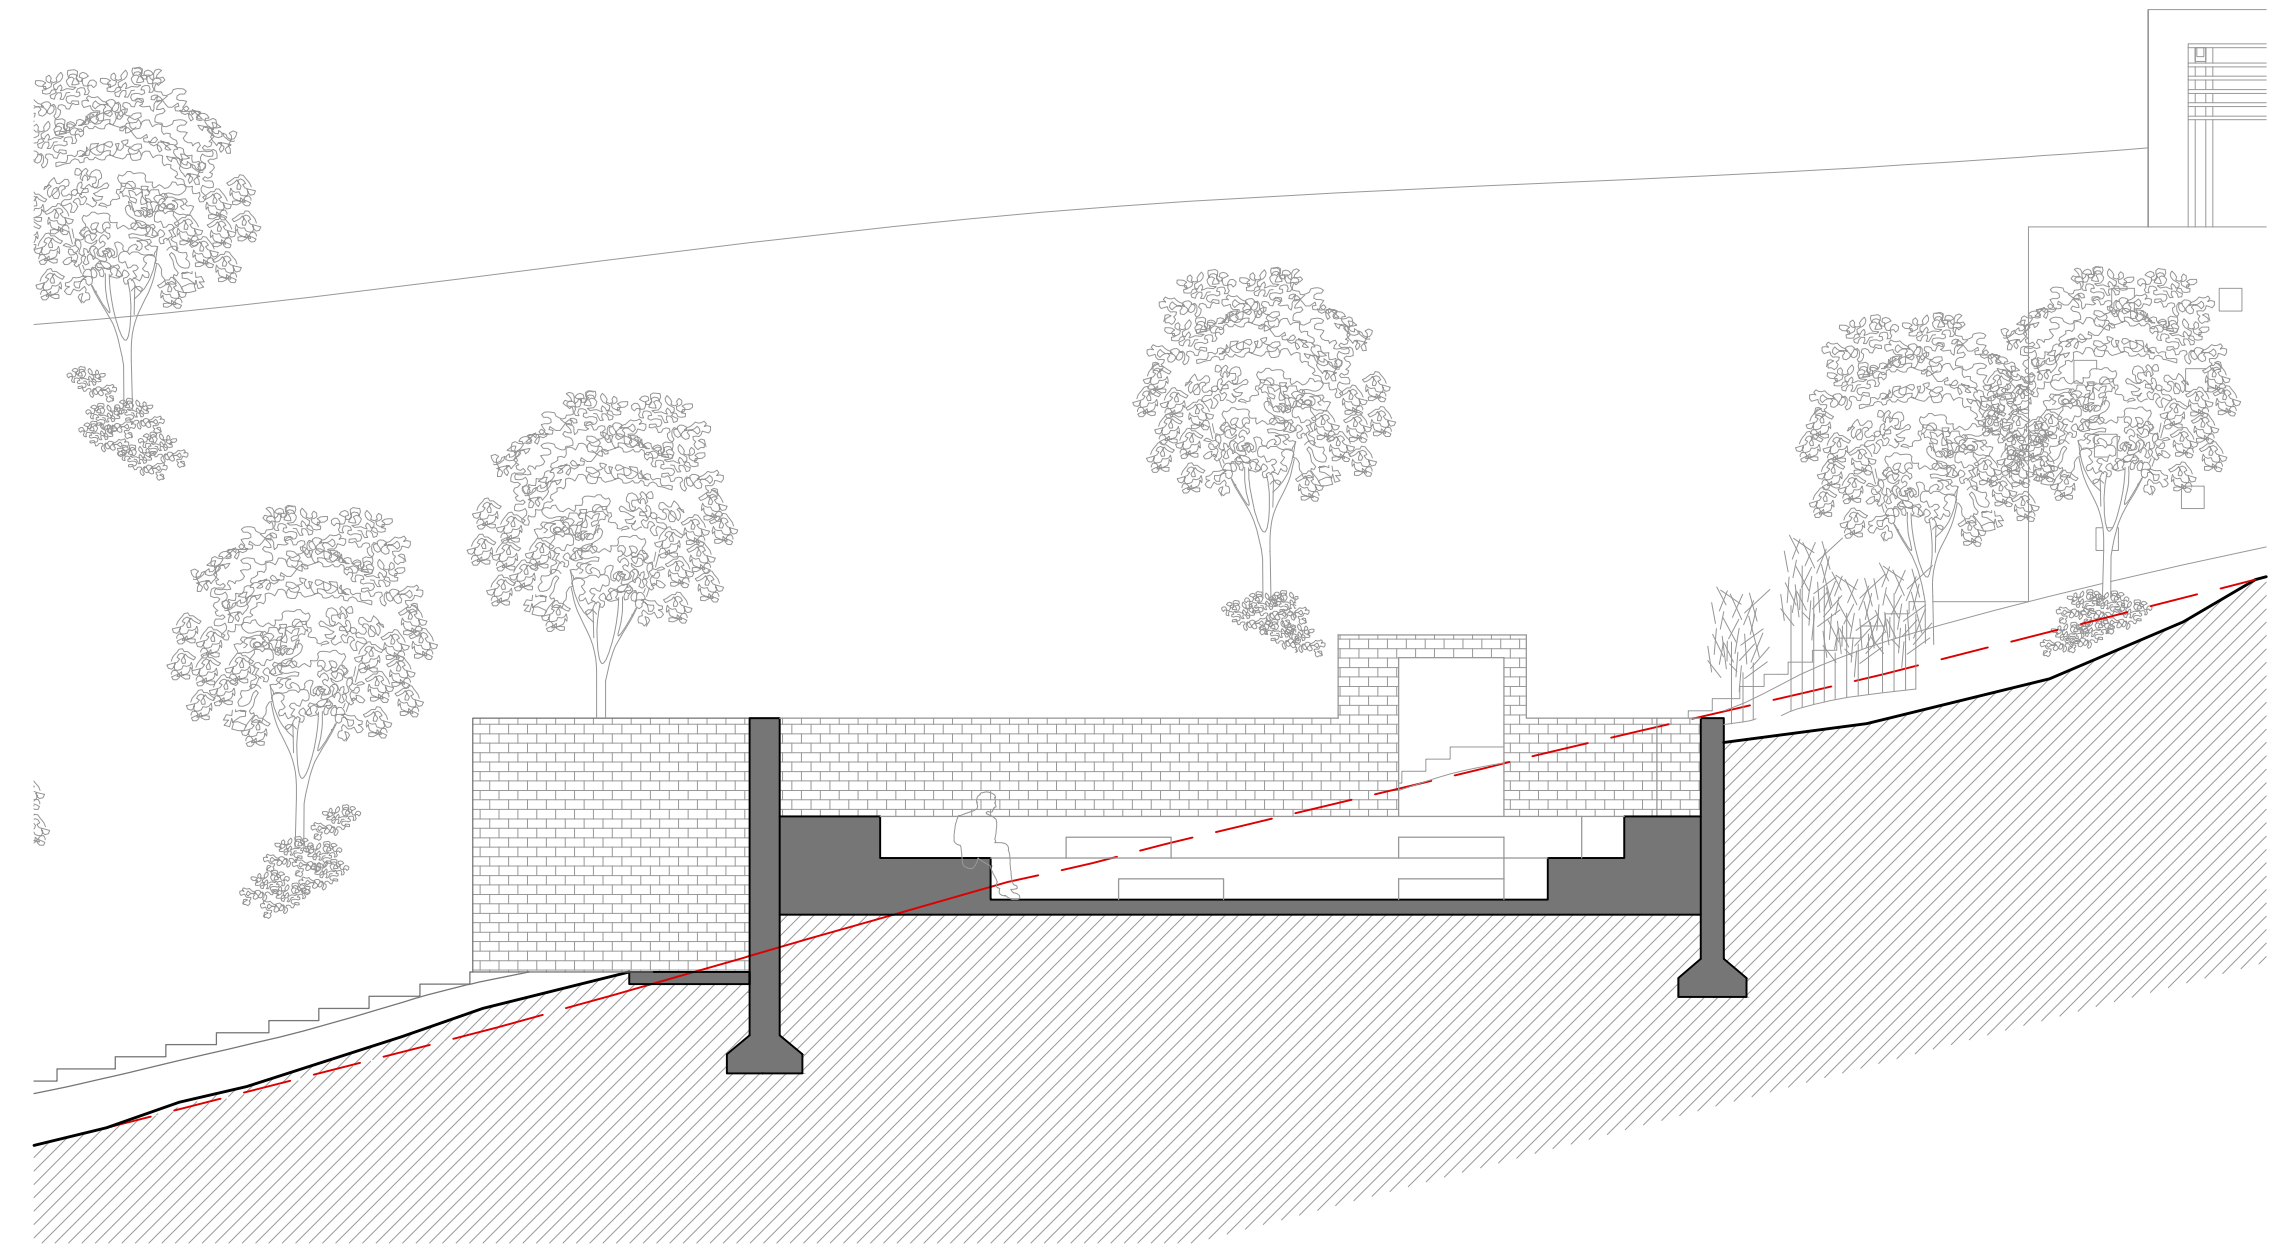


Kund section A-A  
Scale 1:100

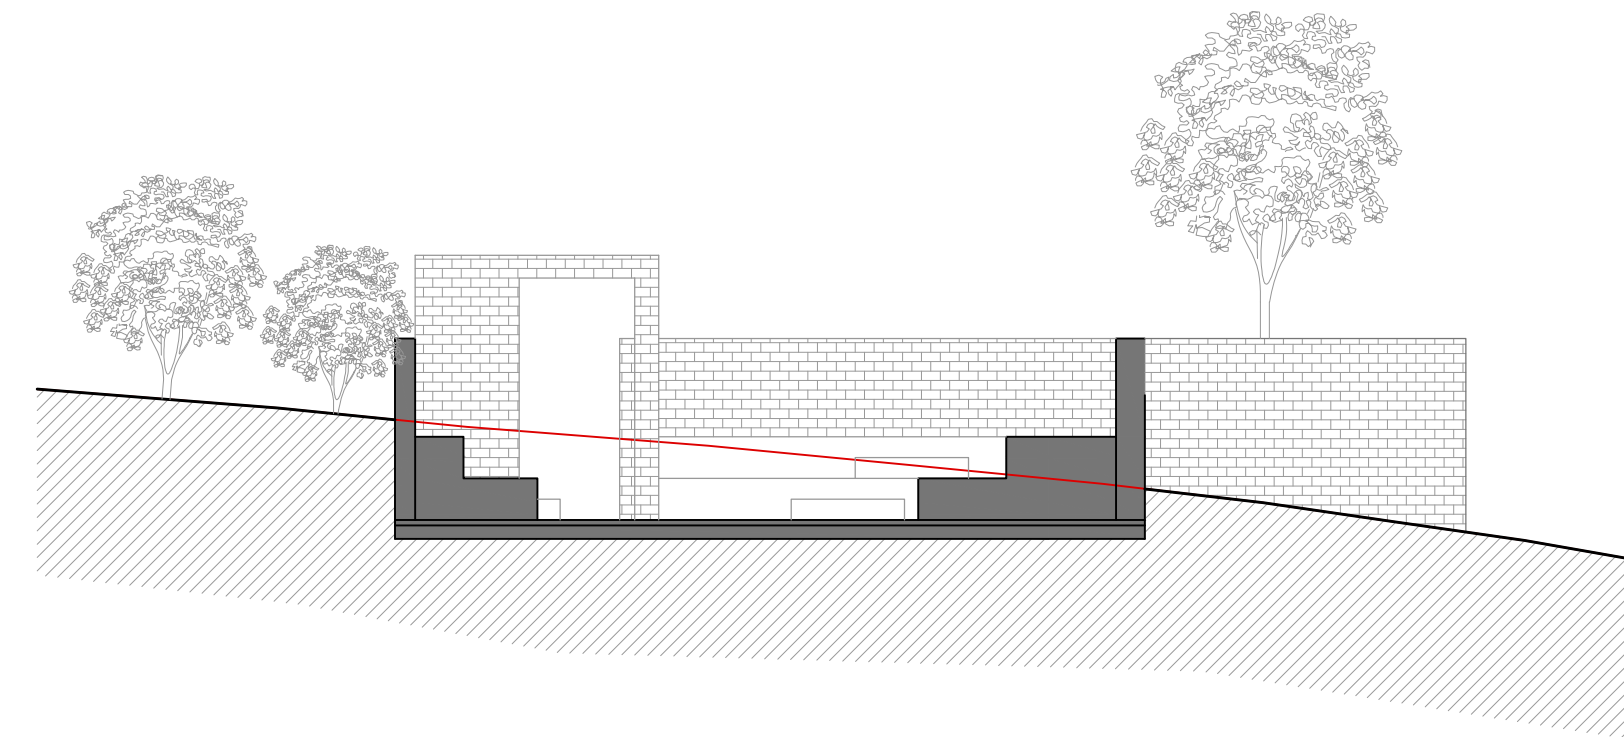

Kund section B-B  
Scale 1:100

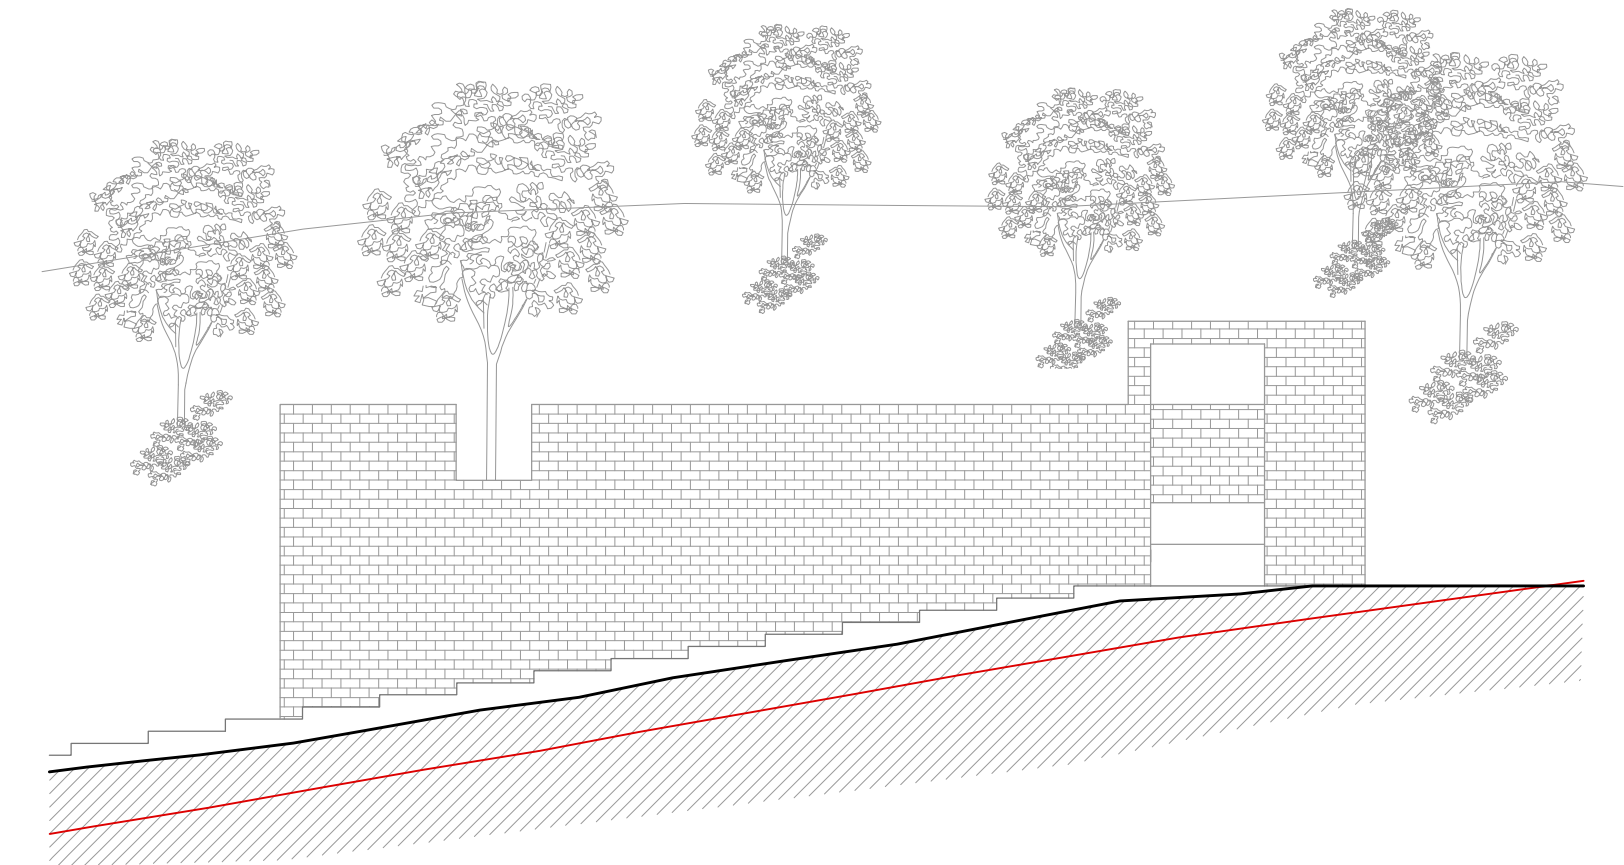

Kund elevation S  
Scale 1:100

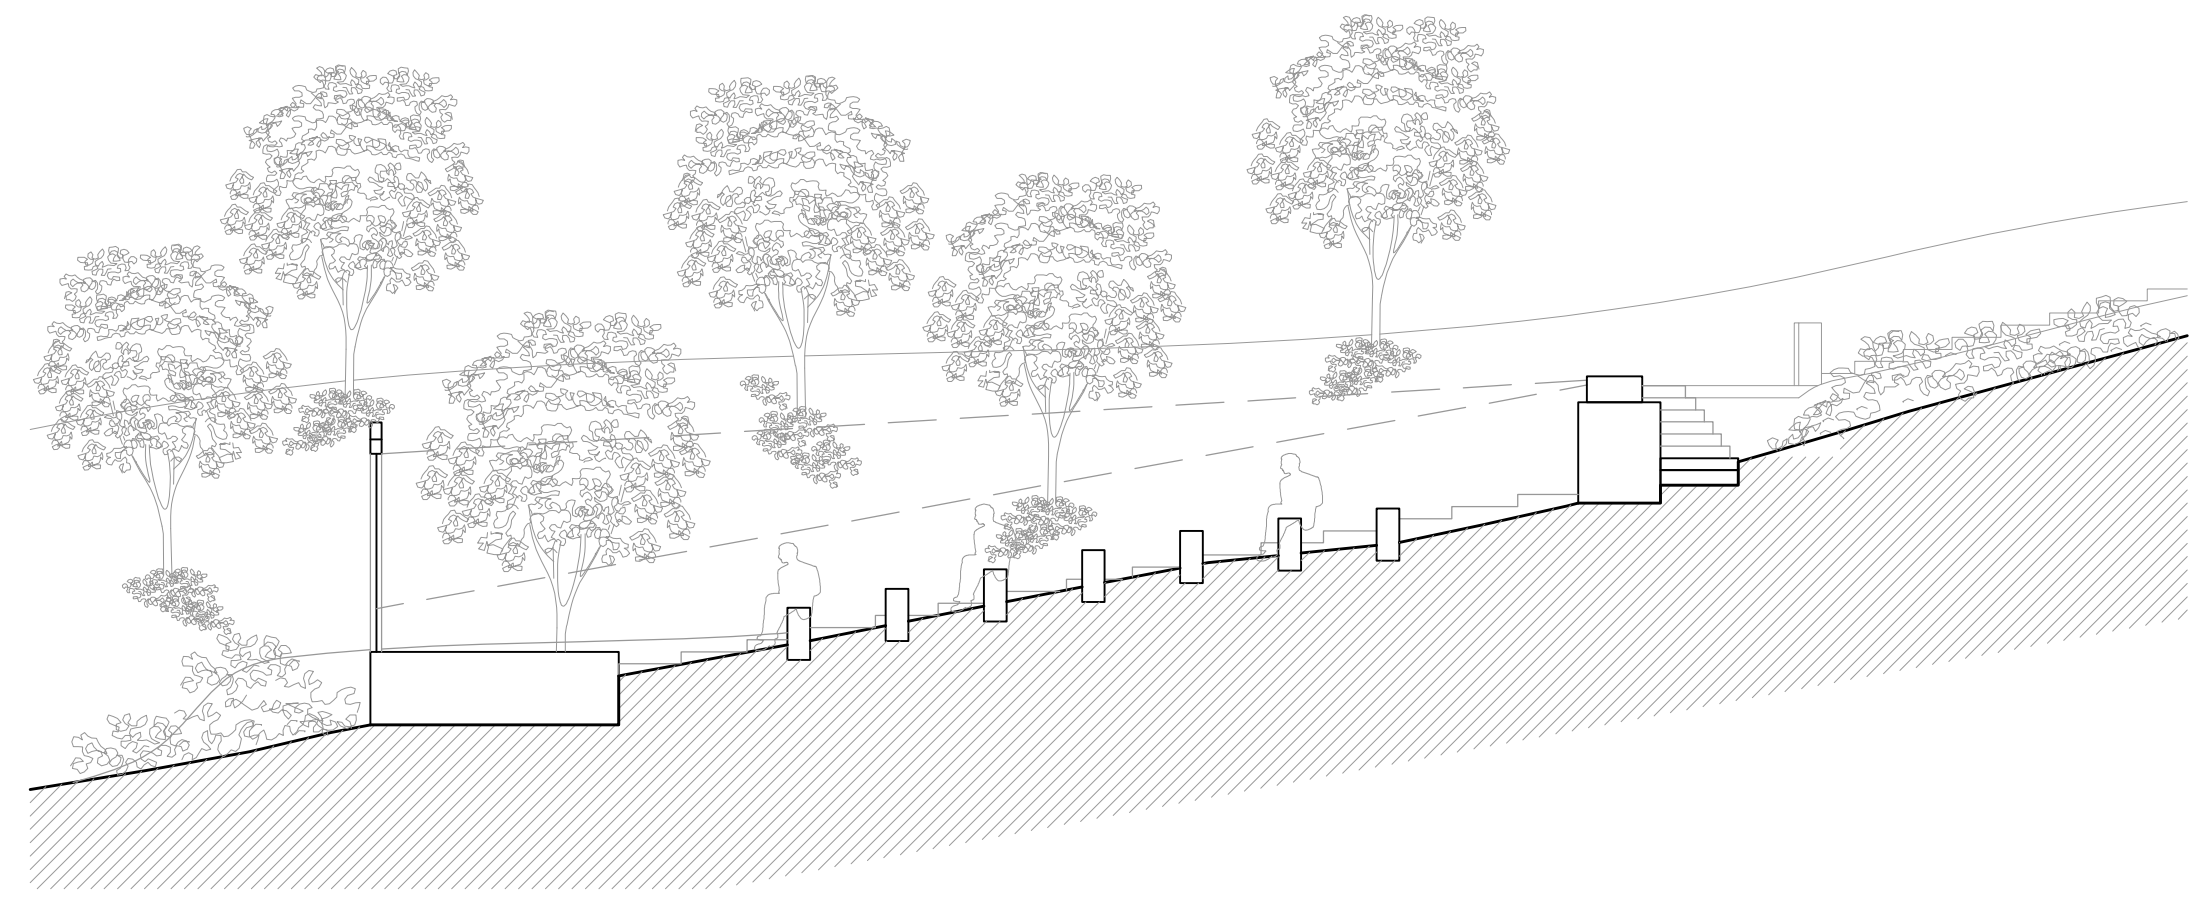

Open air cinema section A-A  
Scale 1:100

MAISHA KINO GARDEN - KAMPALA

MKG

Municipality  
**KAMPALA**  
Country  
**UGANDA**

**MAISHA FILM LAB**  
P.O. Box 72156  
Kampala  
Uganda

27, Buziga Hill Road - Buziga  
Kampala  
Uganda

**STUDIO TAMASSOCIATI**  
architect raul pantaleo

**studio tamassociati**  
2731 DORSODURO - 30123 VENEZIA TEL./FAX 041. 522 89 74  
www.tamassociati.org

update  
20.03.2014

drawing title  
Kund and Open air cinema plan and section

file

file

number  
**06**