


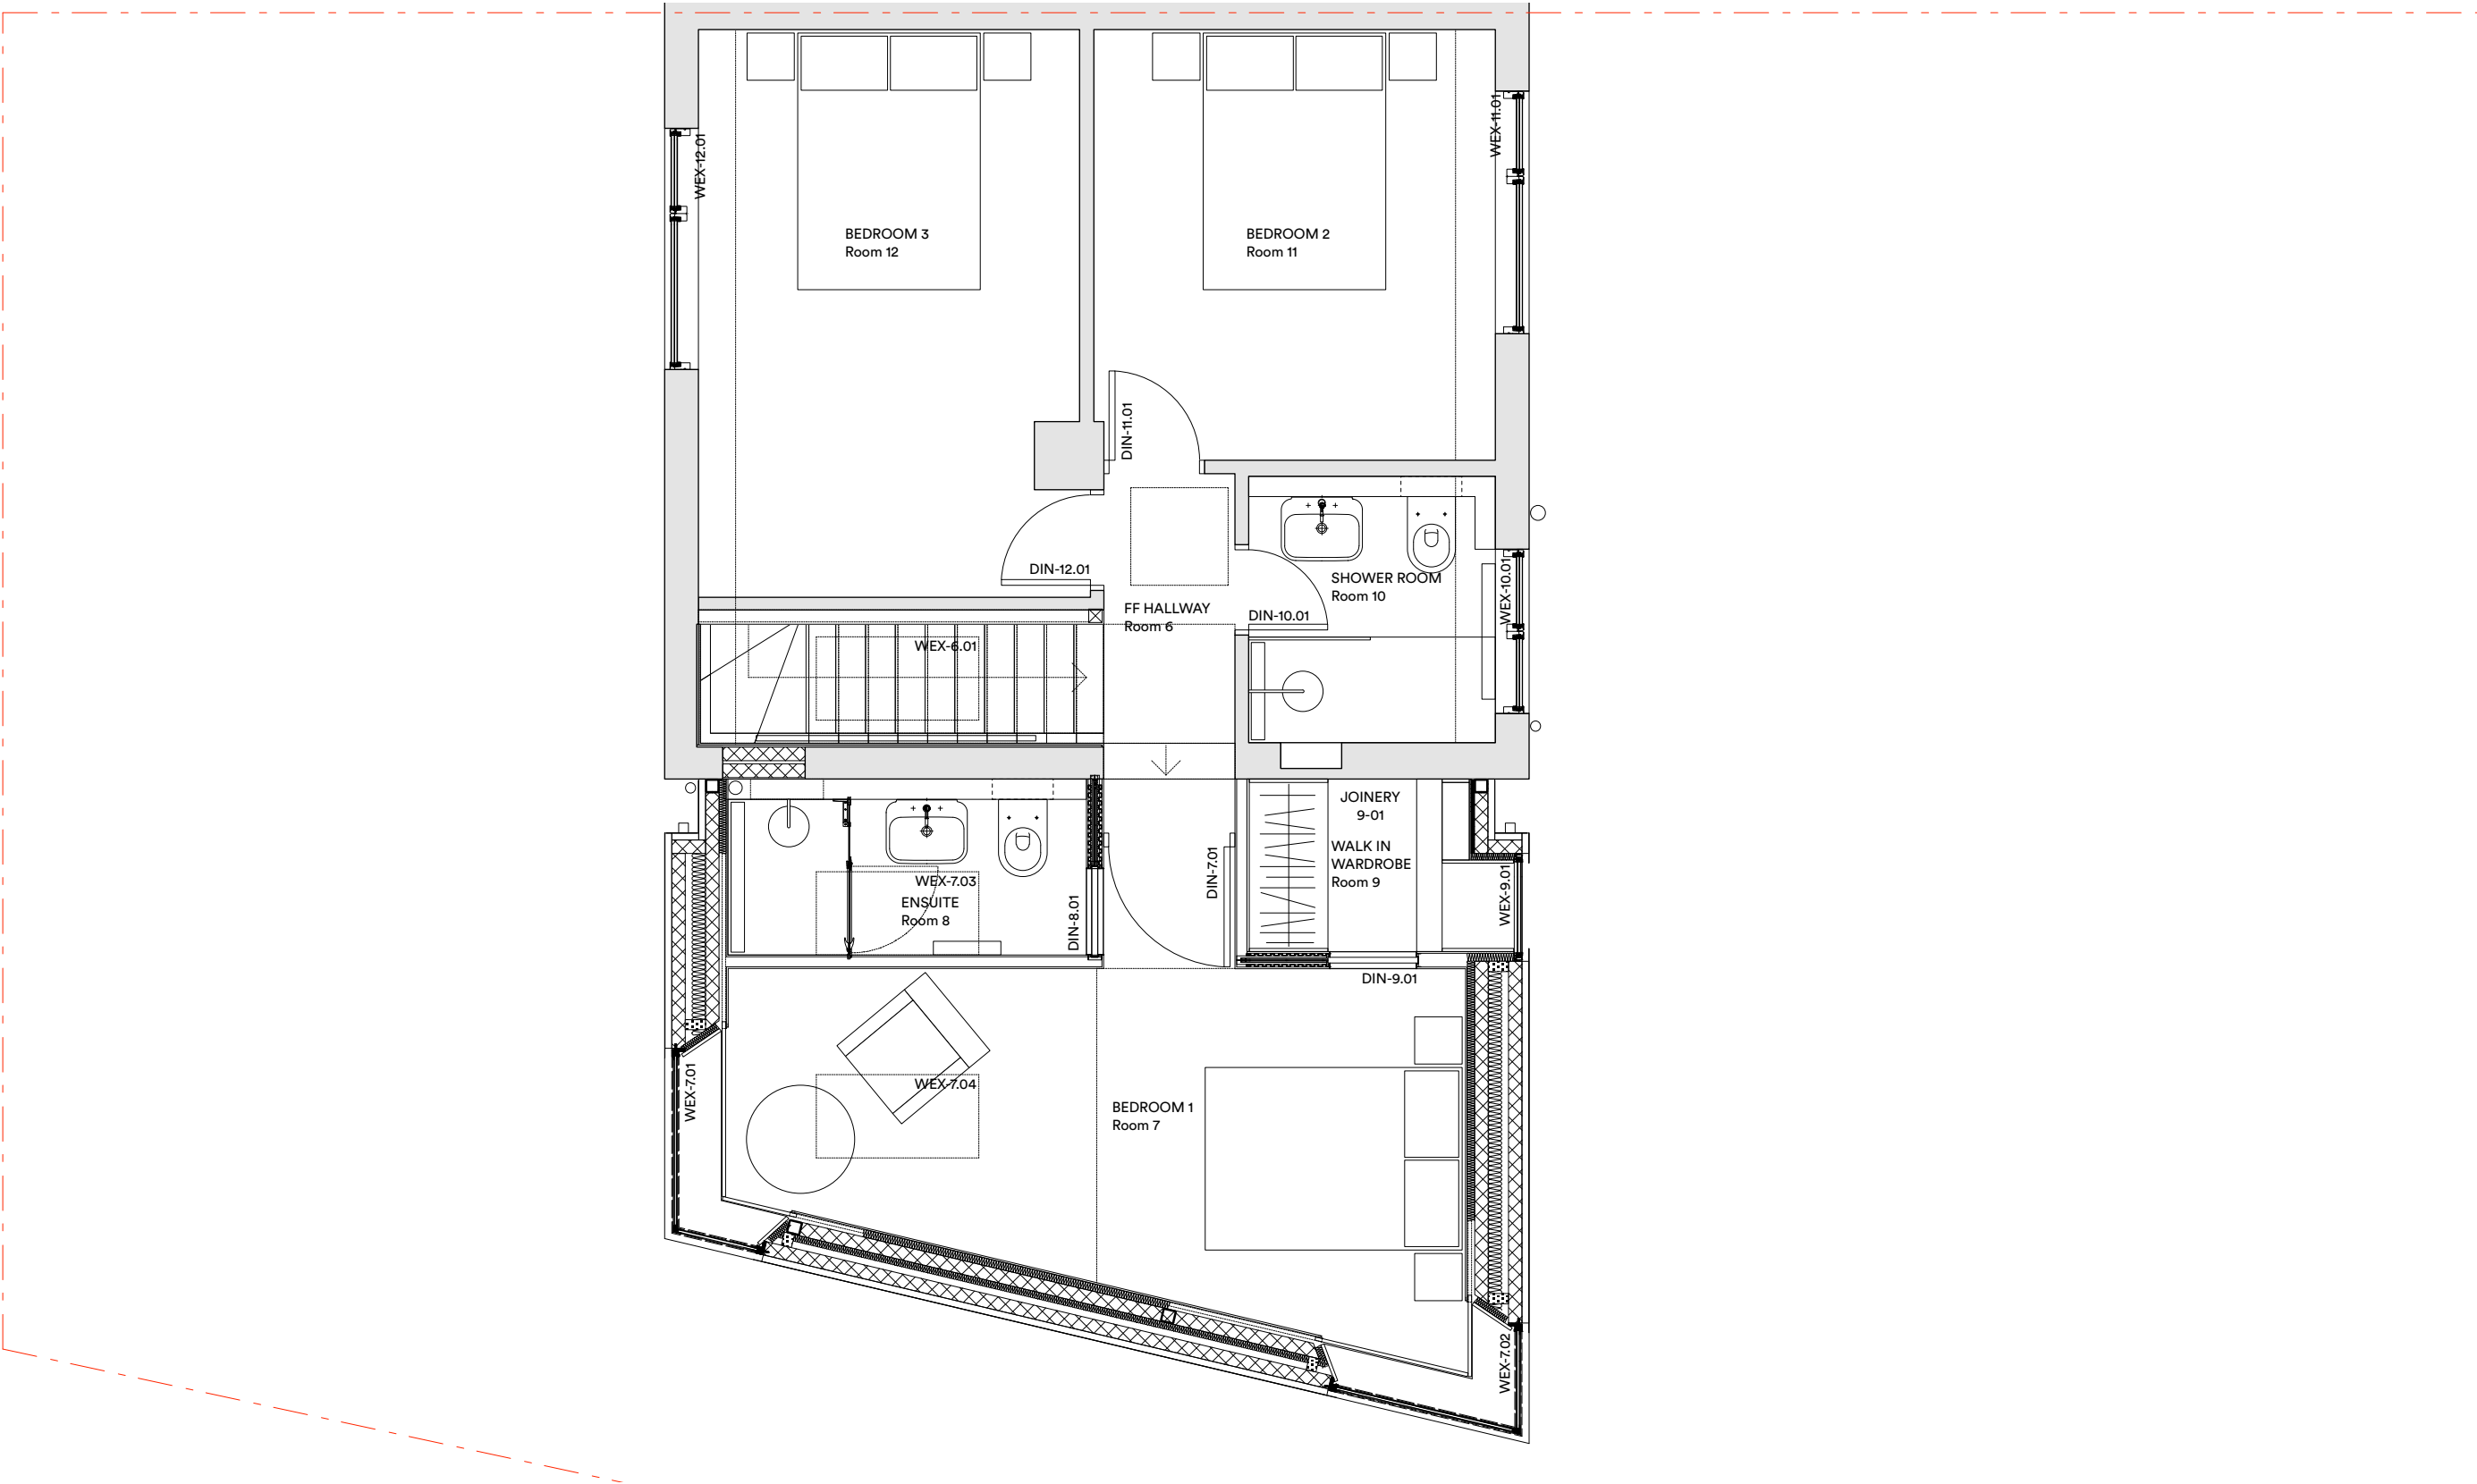

01. PROPOSED FIRST FLOOR PLAN

drawing no — A0111-201 scale — 1:25 at A1 1:50 at A3 drawing name — Proposed first floor plan	rev — description — date — rev — key — --- Assumed site boundary ■ Existing construction	notes — N1. All dimensions in mm (except where noted).
--	--	--