


Emil Eve Architects

60a Windus Road
 London N16 6UP
 T 07805662839 E info@emileve.co.uk
 www.emileve.co.uk

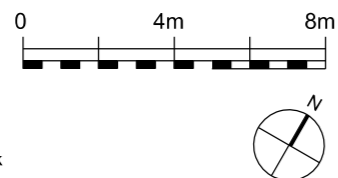

General notes:

Do not scale from drawings.
 Errors to be reported immediately to the Architect.
 To be read in conjunction with all relevant Architects', Services and Structural Engineers' drawings.
 All existing site, tree and building information has been compiled from different sources. All dimensions to be checked on site.

Rev.	Date	Description
C6	14/03/22	Construction C06 - updates
C5	03/03/22	Construction C05 - updates
C4	30/12/21	Construction C04 - updates

Project
 31 Talbot Road
 London, N6 4QS

Project number
 080

Client
 David and Michelle Rose

Drawing name
 Site Plan
 Existing


Drawing number
 080_EX_105

Date
 Jan 2021

Scale / Format
 1:200 / A3


Project Status
 Construction

Issue
 C6

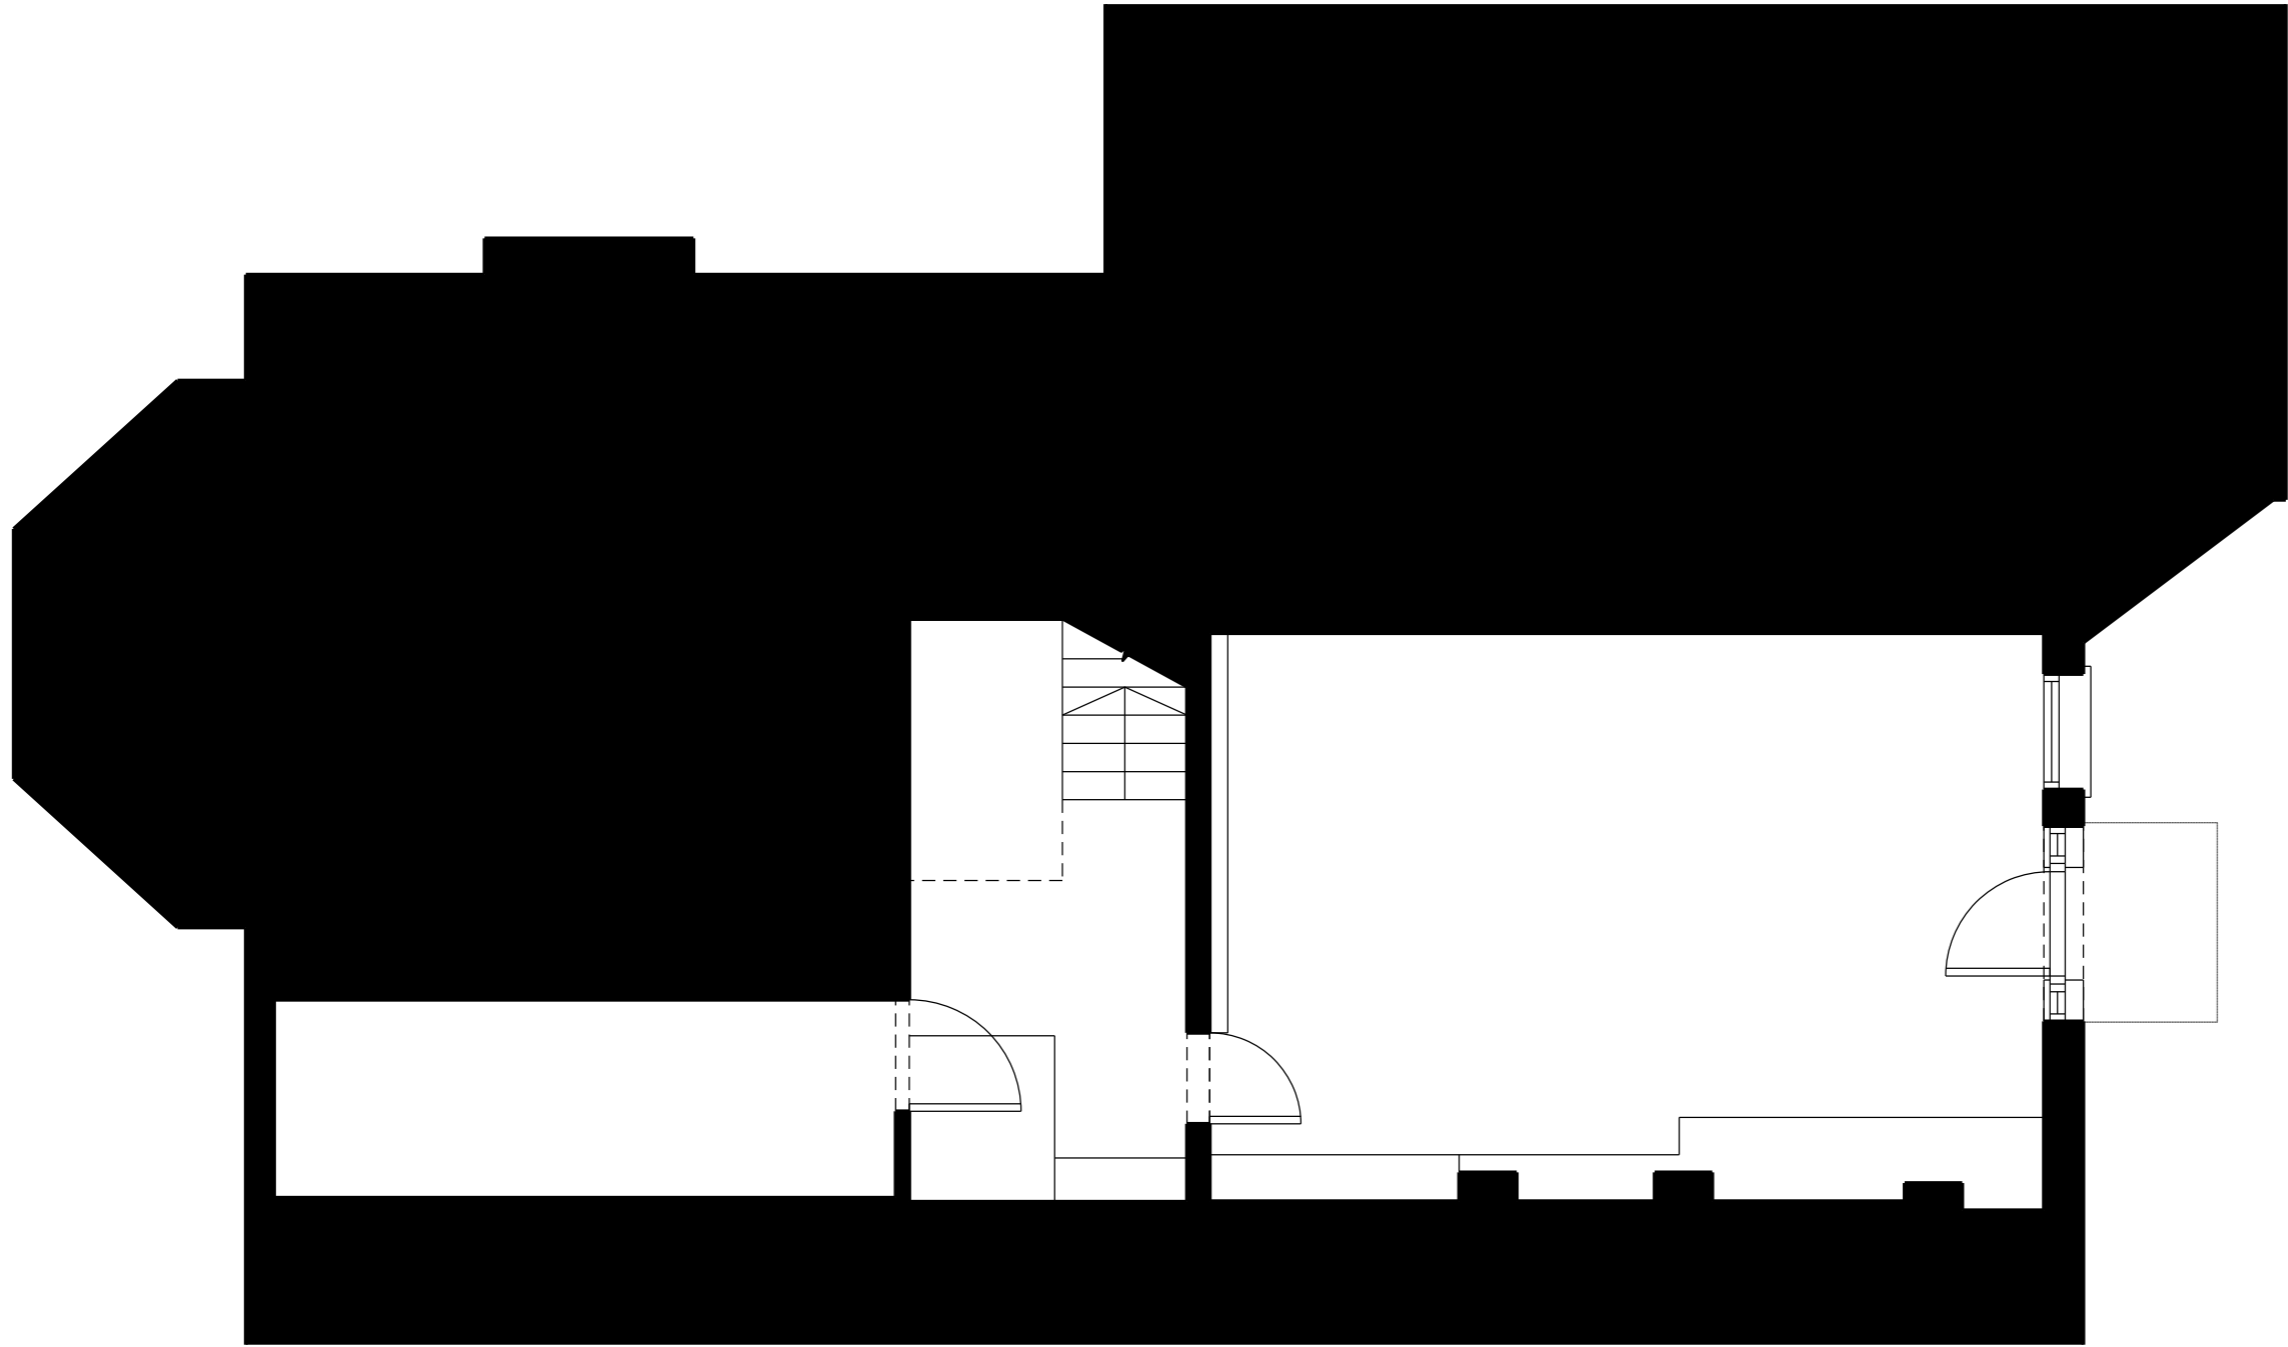

Emil Eve Architects

60a Windus Road
 London N16 6UP
 T 07805662839 E info@emileve.co.uk
 www.emileve.co.uk

 

General notes:

Do not scale from drawings.
 Errors to be reported immediately to the Architect.
 To be read in conjunction with all relevant Architects', Services and Structural Engineers' drawings.
 All existing site, tree and building information has been compiled from different sources. All dimensions to be checked on site.

Rev.	Date	Description
C6	14/03/22	Construction C06 - updates
C5	03/03/22	Construction C05 - updates
C4	30/12/21	Construction C04 - updates

Project

31 Talbot Road
 London, N6 4QS

Client

David and Michelle Rose

Project number

080

Drawing name

Lower Ground Floor Plan
 Existing

Date

Jan 2021

Scale / Format

1:50 / A3

Project Status


Construction

Drawing number

080_EX_109

Issue

C6

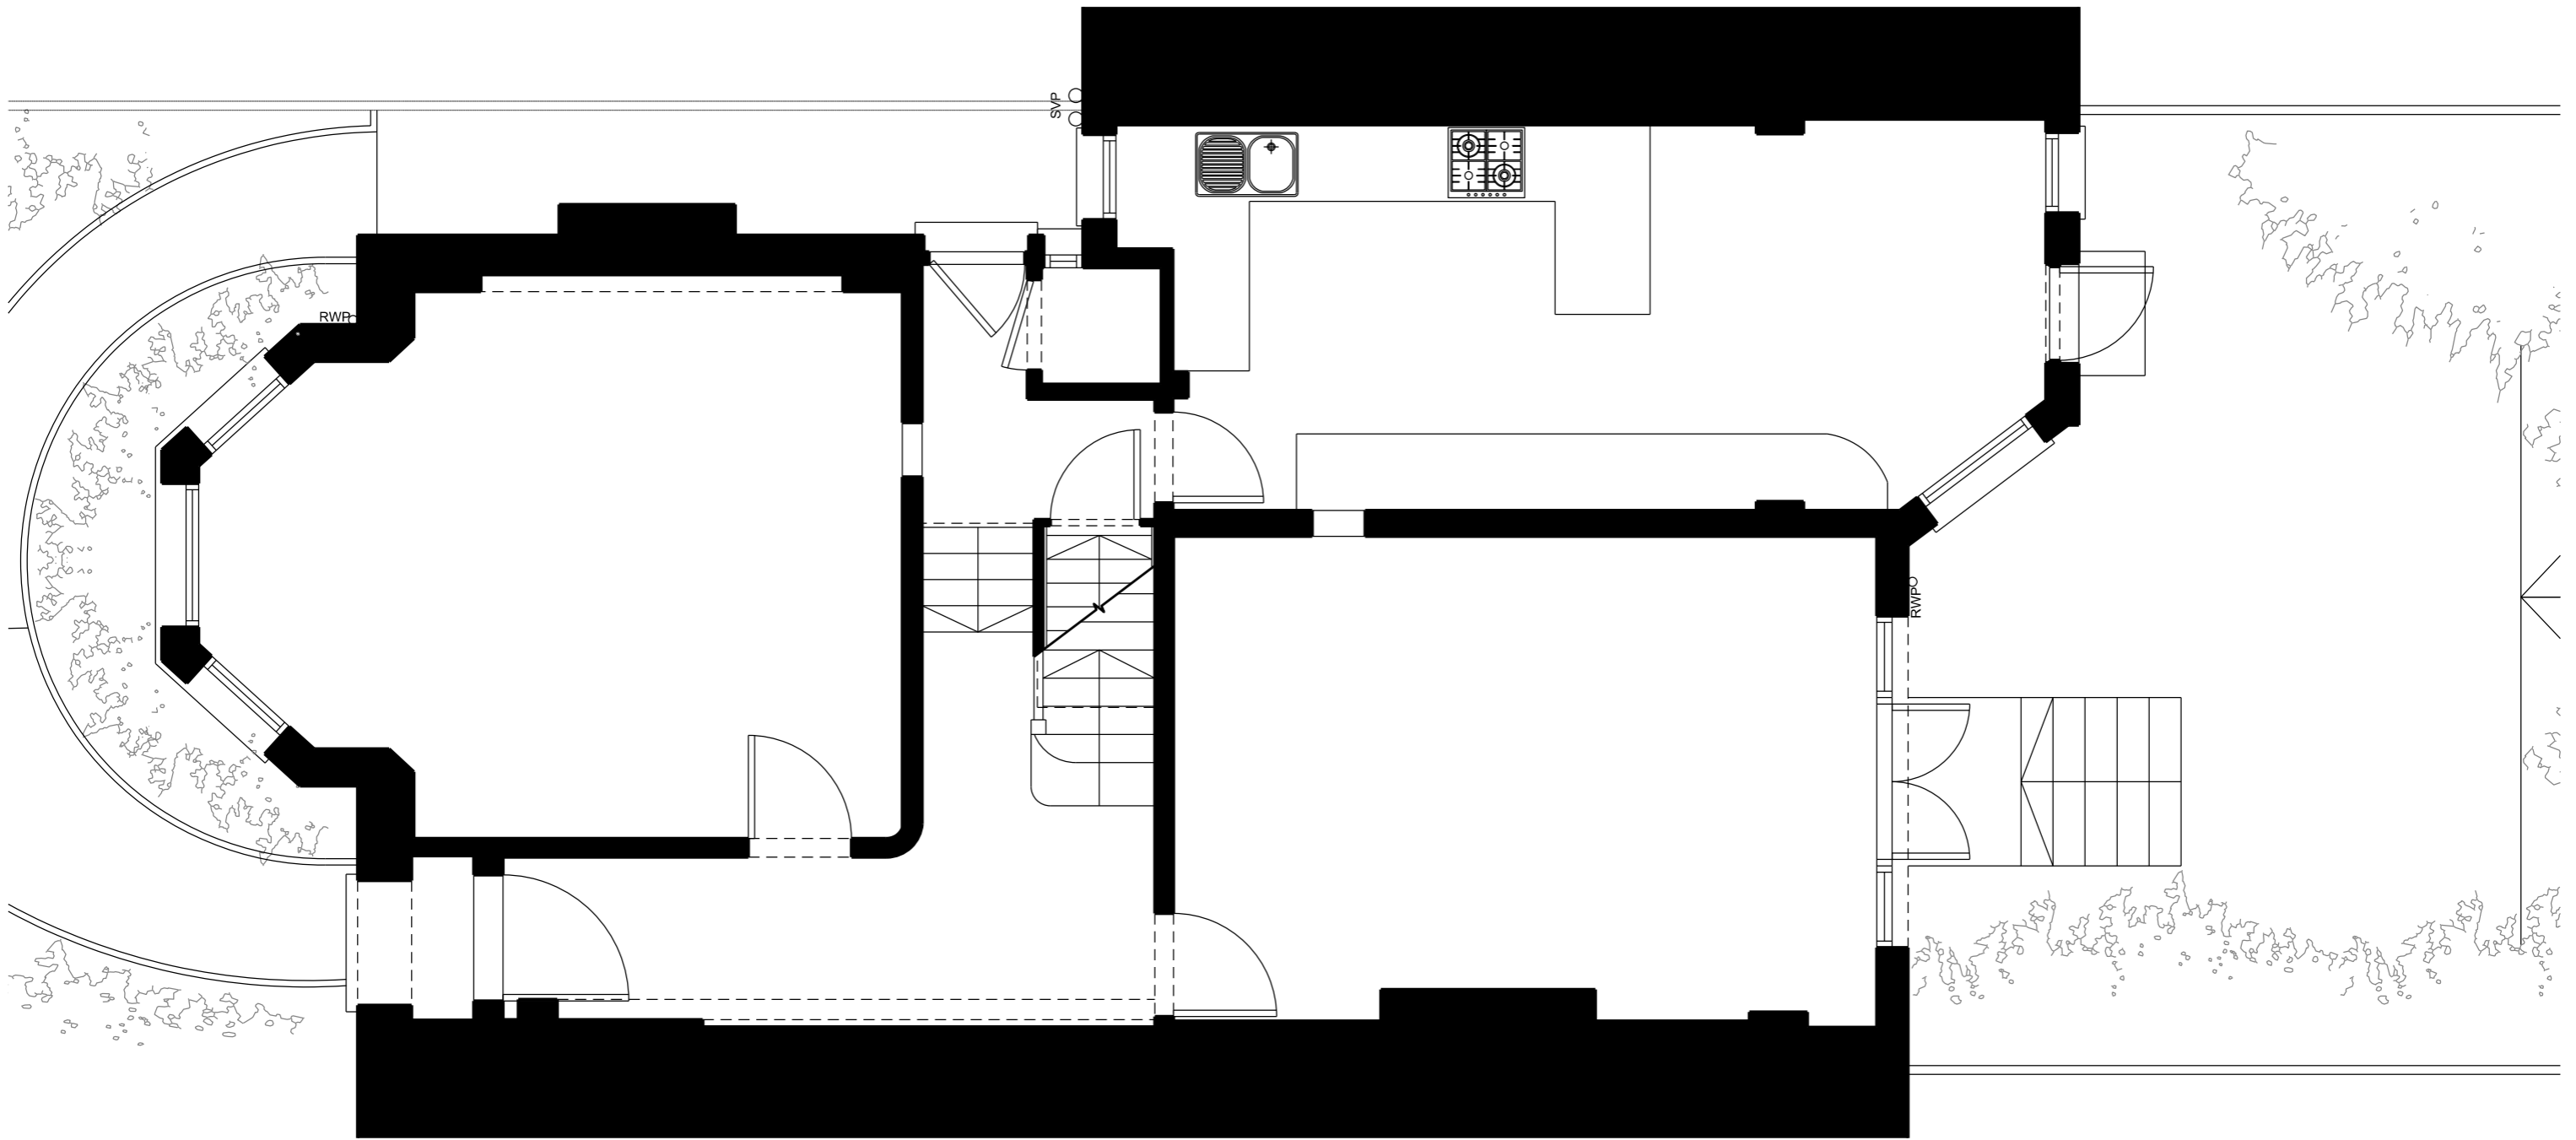

Emil Eve Architects

60a Windus Road
 London N16 6UP
 T 07805662839 E info@emileve.co.uk
 www.emileve.co.uk



General notes:

Do not scale from drawings.
 Errors to be reported immediately to the Architect.
 To be read in conjunction with all relevant Architects', Services and Structural Engineers' drawings.
 All existing site, tree and building information has been compiled from different sources. All dimensions to be checked on site.

Rev.	Date	Description
C6	14/03/22	Construction C06 - updates
C5	03/03/22	Construction C05 - updates
C4	30/12/21	Construction C04 - updates

Project

31 Talbot Road
 London, N6 4QS

Client

David and Michelle Rose

Project number

080

Drawing name

Ground Floor Plan
 Existing

Date

Jan 2021

Scale / Format

1:50 / A3

Project Status


Construction

Drawing number

080_EX_110


Issue

C6

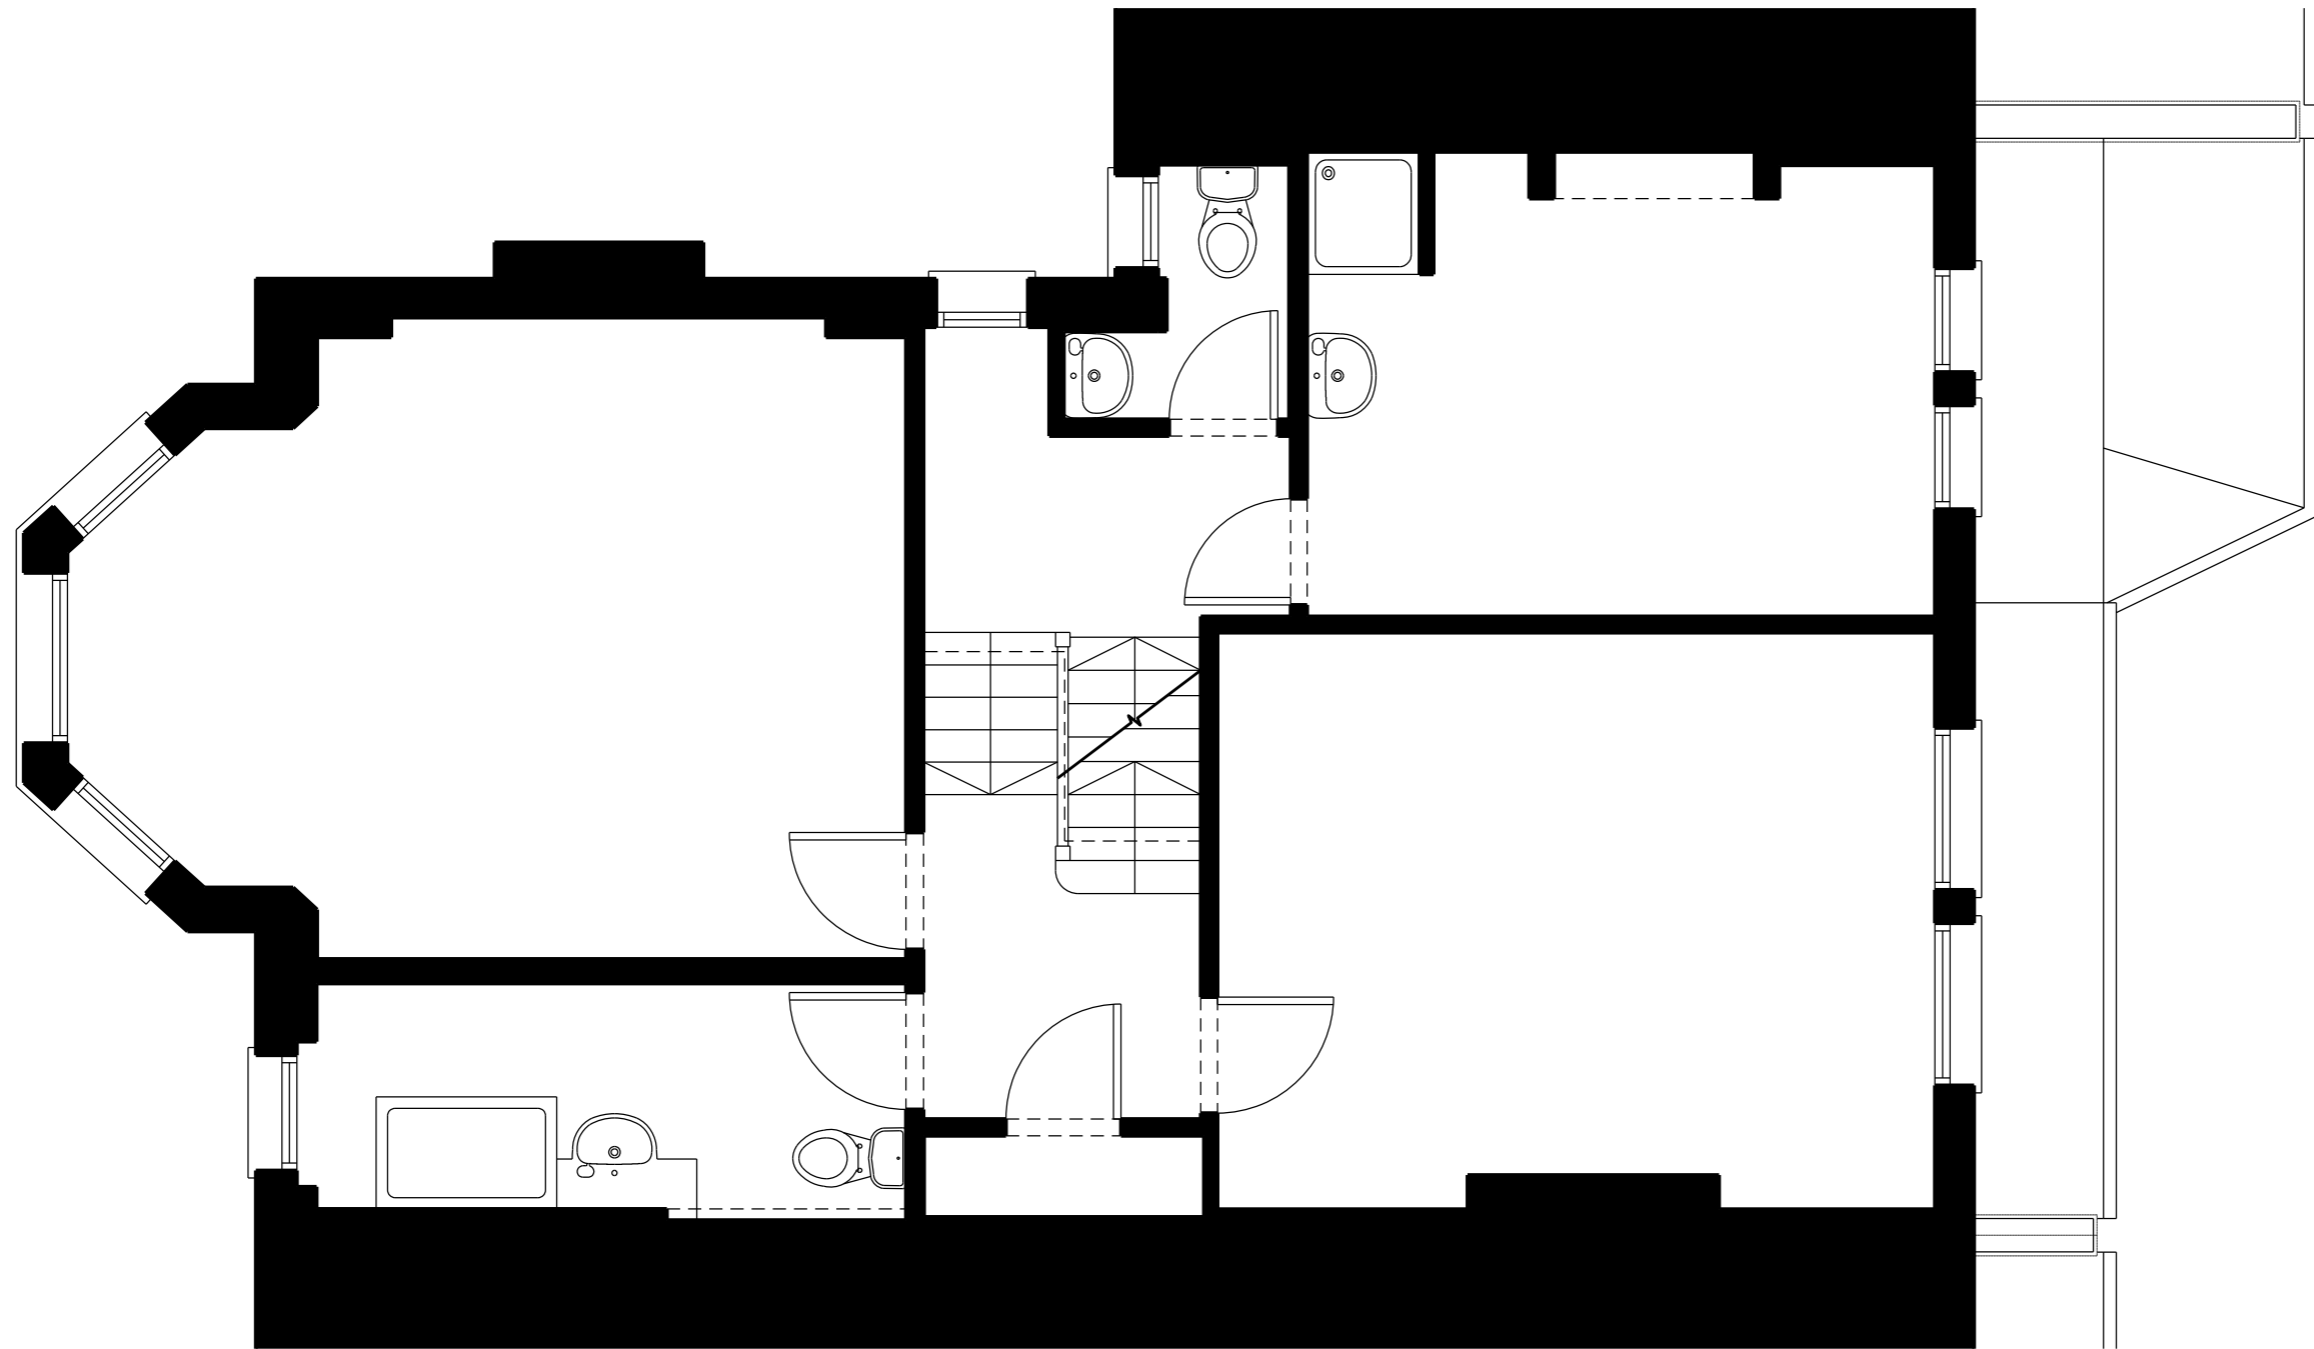

Emil Eve Architects

60a Windus Road
 London N16 6UP
 T 07805662839 E info@emileve.co.uk
 www.emileve.co.uk

 

General notes:

Do not scale from drawings.
 Errors to be reported immediately to the Architect.
 To be read in conjunction with all relevant Architects', Services and Structural Engineers' drawings.
 All existing site, tree and building information has been compiled from different sources. All dimensions to be checked on site.

Rev.	Date	Description
C6	14/03/22	Construction C06 - updates
C5	03/03/22	Construction C05 - updates
C4	30/12/21	Construction C04 - updates

Project

31 Talbot Road
 London, N6 4QS

Client

David and Michelle Rose

Project number

080

Drawing name

First Floor Plan
 Existing

Date

Jan 2021

Scale / Format

1:50 / A3

Project Status


Construction

Drawing number

080_EX_111

Issue

C6

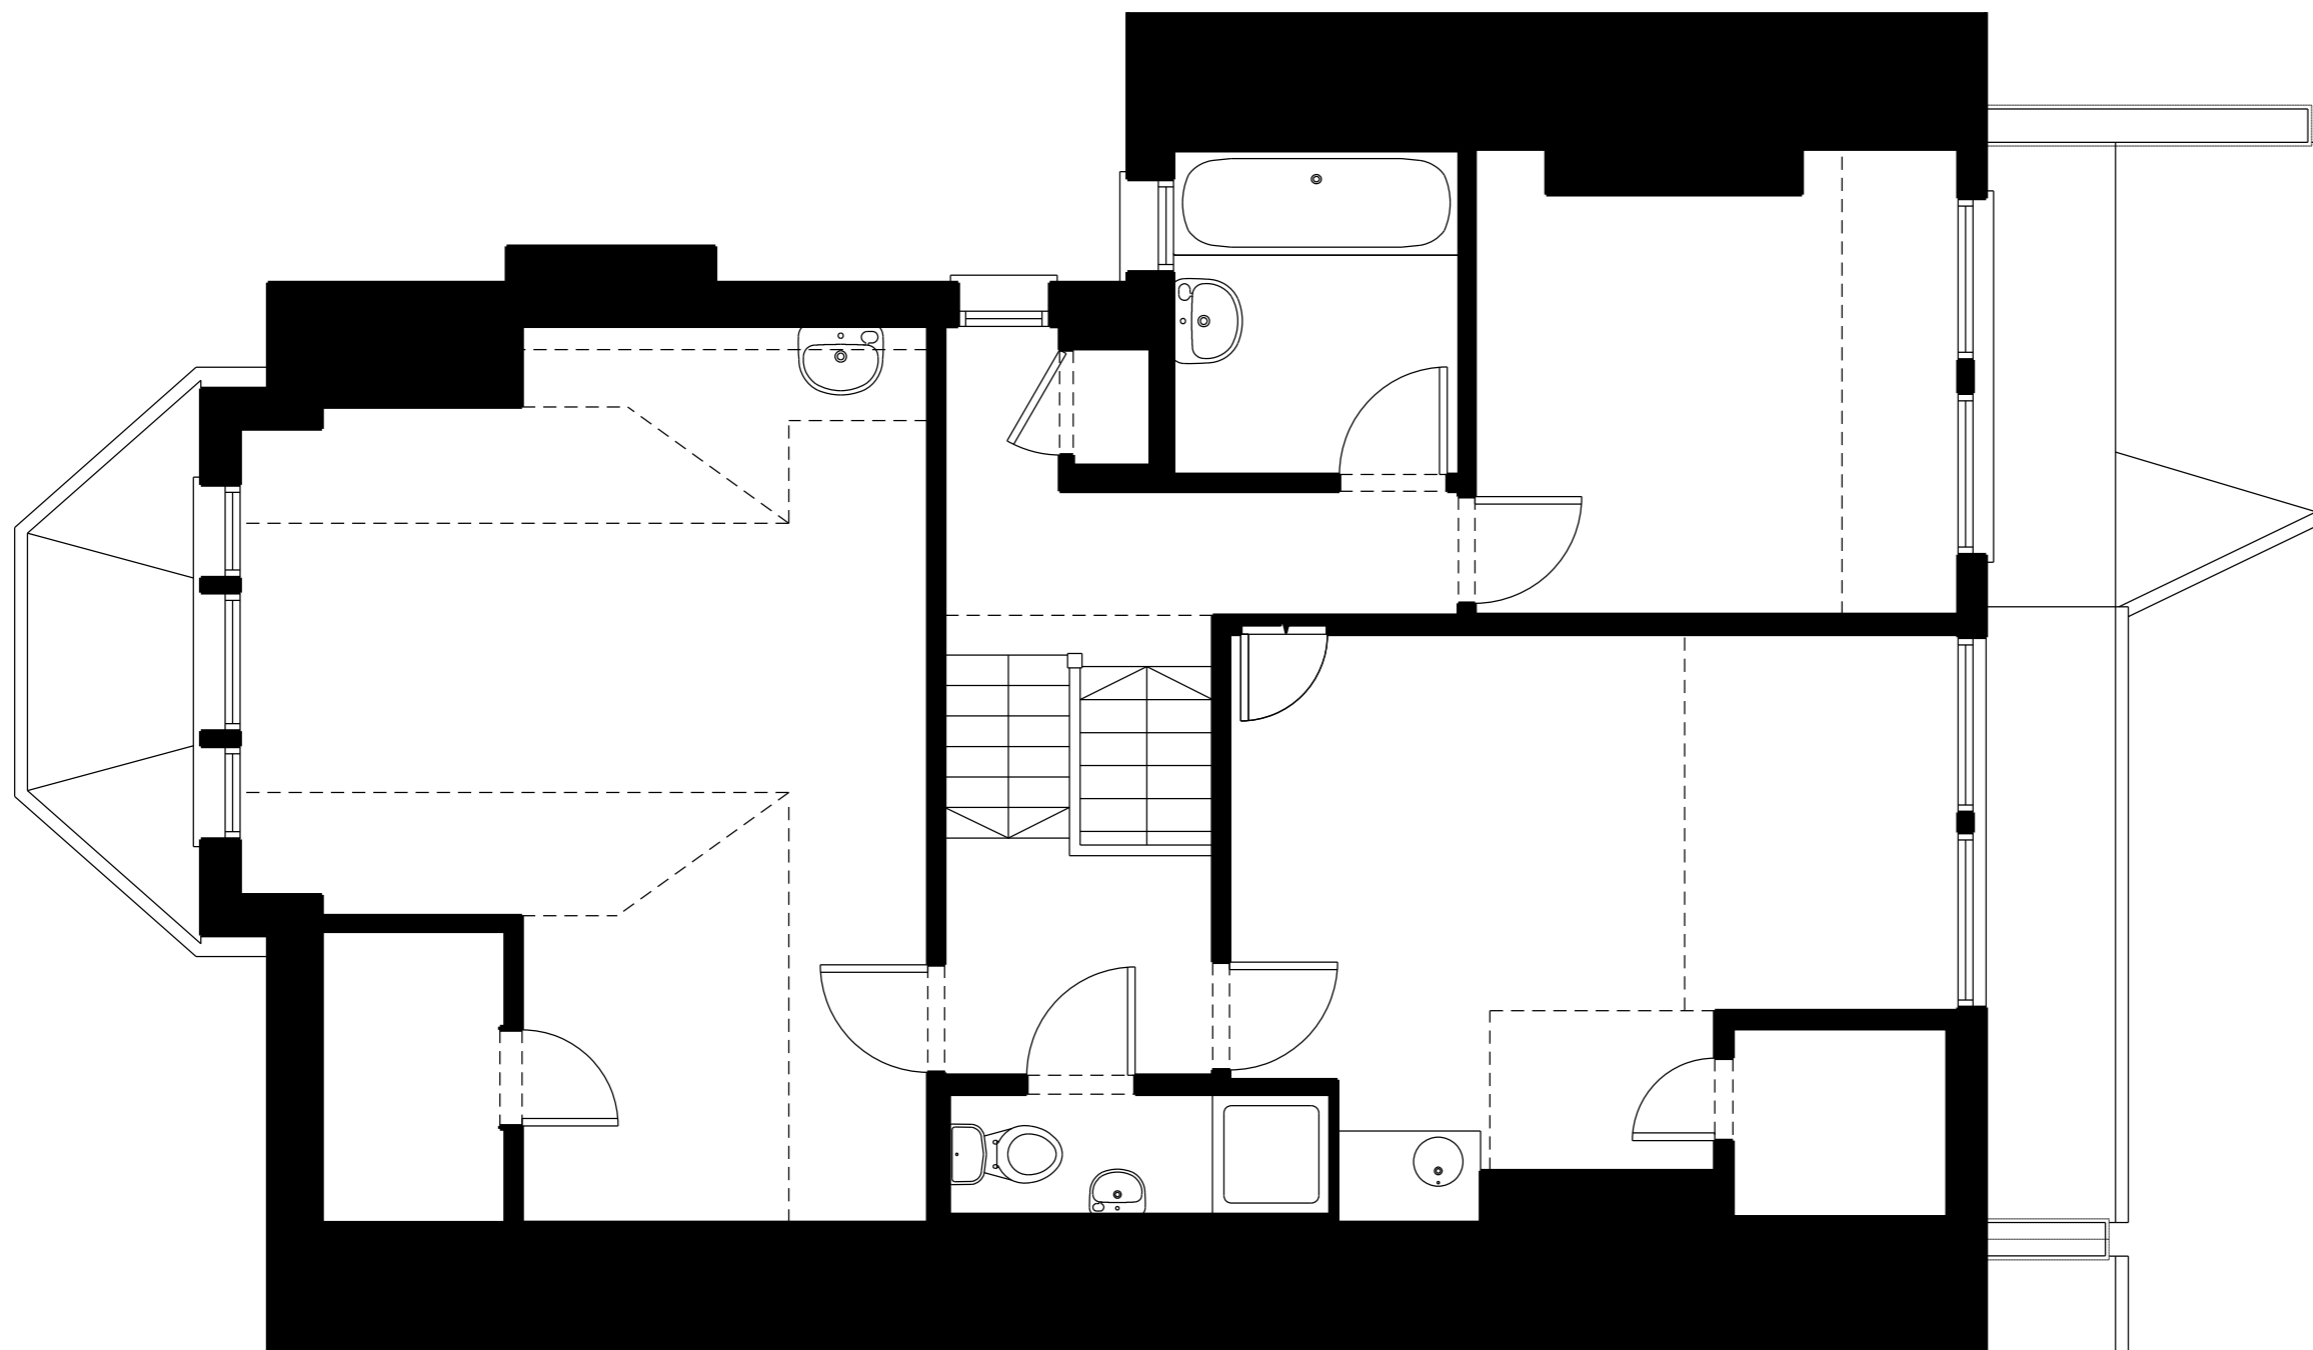

Emil Eve Architects

60a Windus Road
 London N16 6UP
 T 07805662839 E info@emileve.co.uk
 www.emileve.co.uk



General notes:

Do not scale from drawings.
 Errors to be reported immediately to the Architect.
 To be read in conjunction with all relevant Architects', Services and Structural Engineers' drawings.
 All existing site, tree and building information has been compiled from different sources. All dimensions to be checked on site.

Rev.	Date	Description
C6	14/03/22	Construction C06 - updates
C5	03/03/22	Construction C05 - updates
C4	30/12/21	Construction C04 - updates

Project Project number

31 Talbot Road
 London, N6 4QS

080

Client
 David and Michelle Rose


Drawing name Drawing number

Second Floor Plan
 Existing

080_EX_112

Date Jan 2021 Issue
 Scale / Format 1:50 / A3
 Project Status Construction

C6

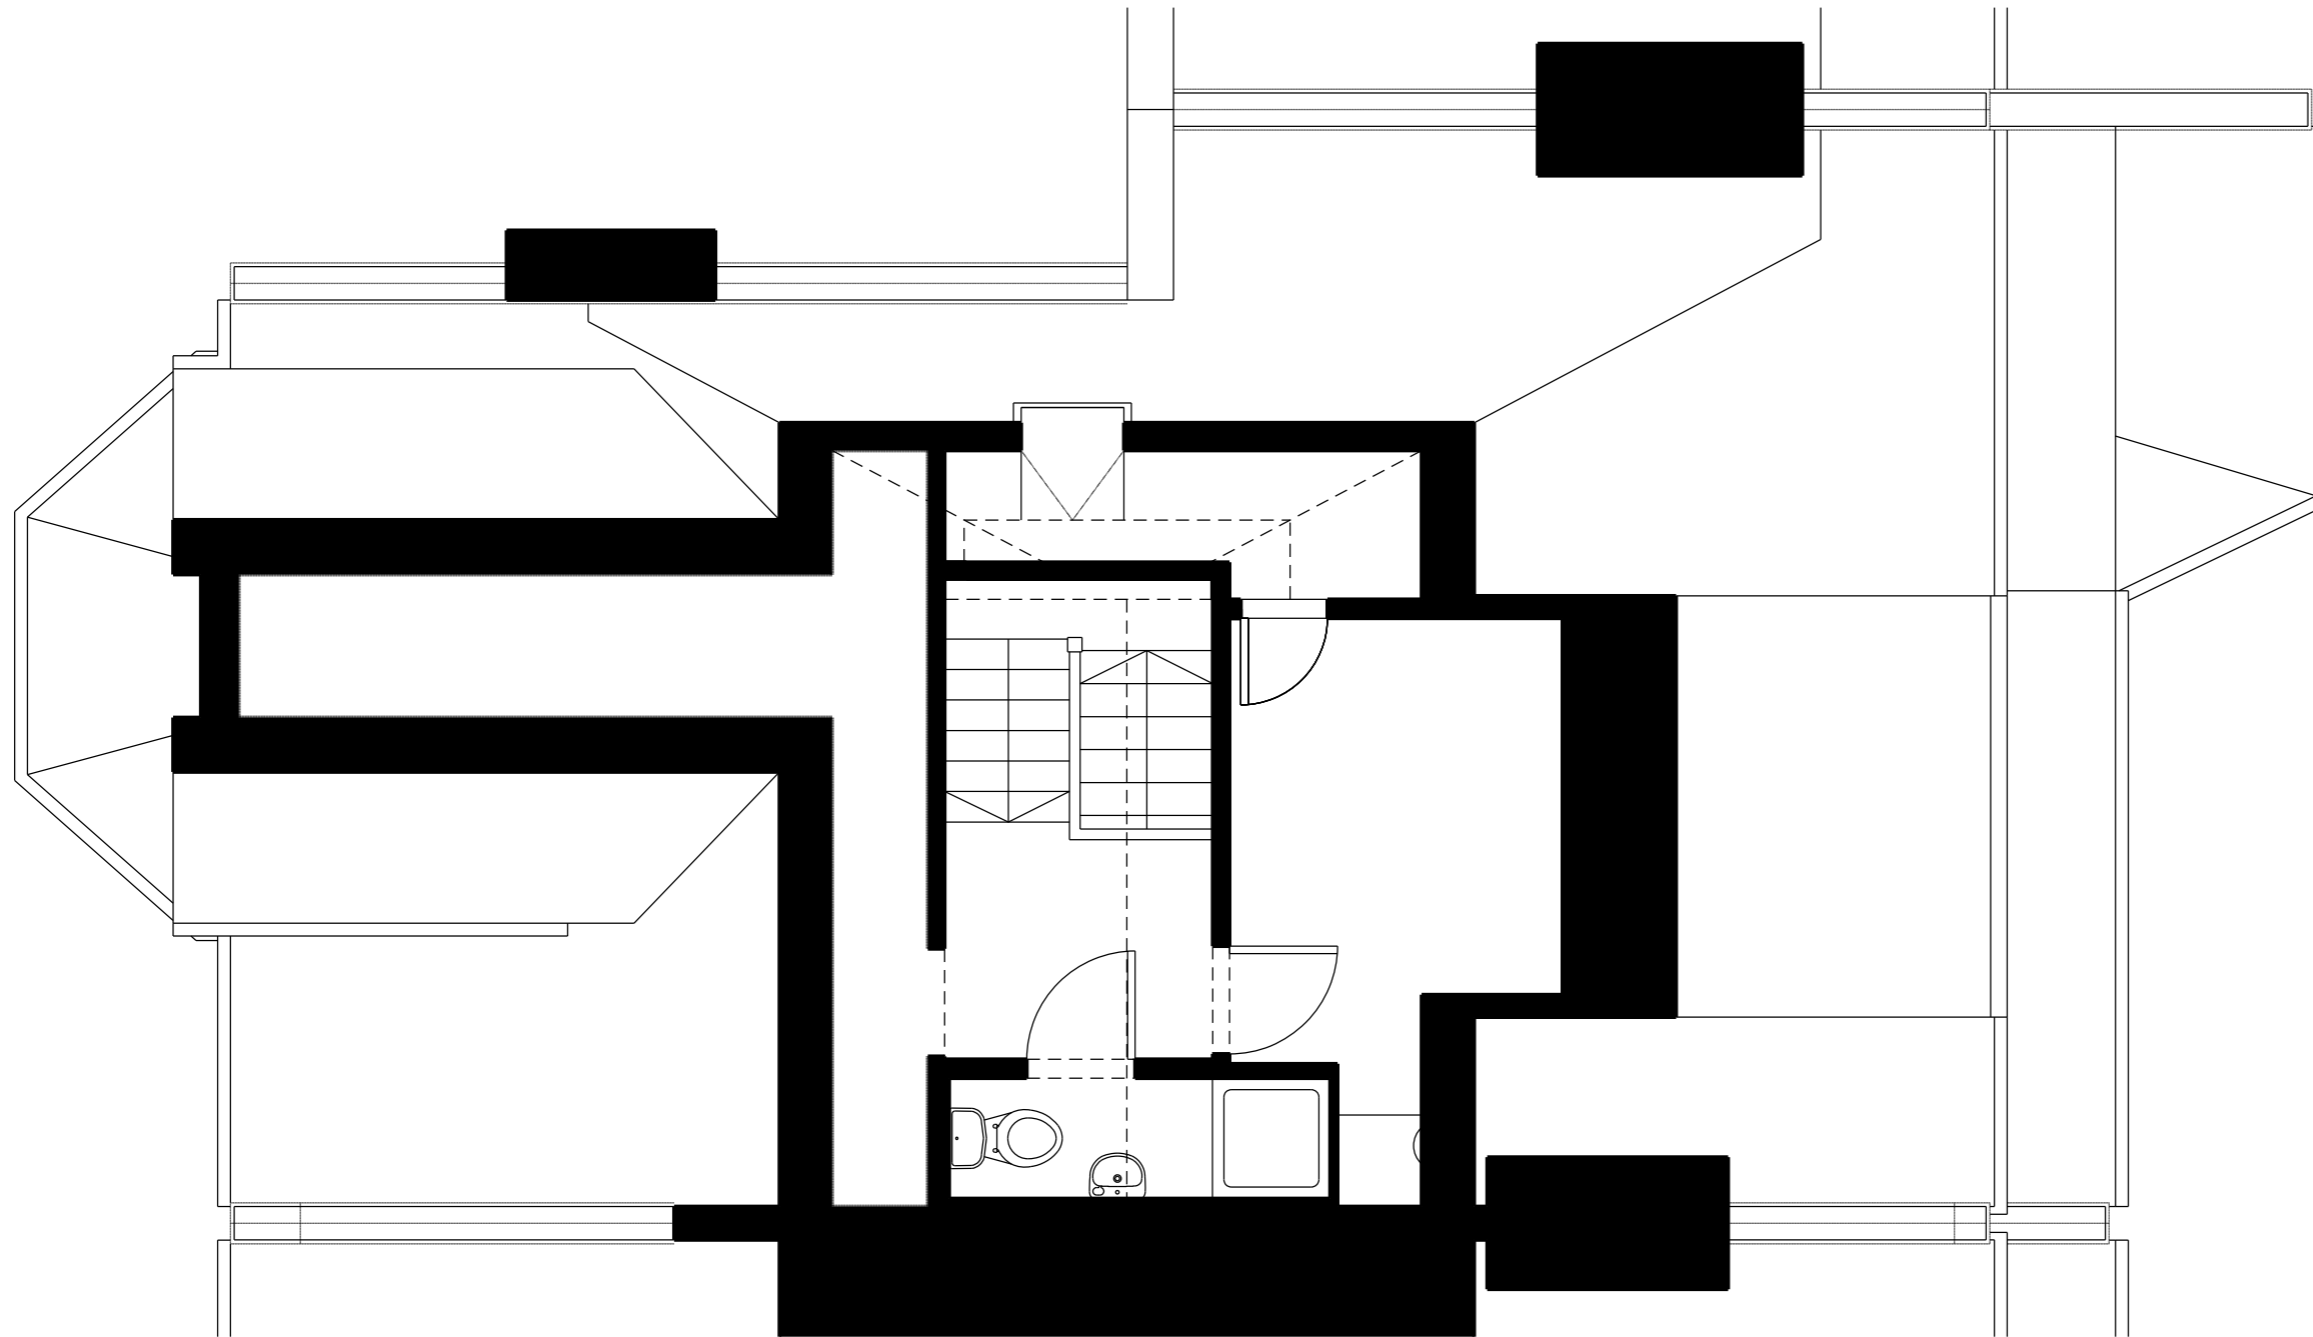

Emil Eve Architects

60a Windus Road
 London N16 6UP
 T 07805662839 E info@emileve.co.uk
 www.emileve.co.uk



General notes:

Do not scale from drawings.
 Errors to be reported immediately to the Architect.
 To be read in conjunction with all relevant Architects', Services and Structural Engineers' drawings.
 All existing site, tree and building information has been compiled from different sources. All dimensions to be checked on site.

Rev.	Date	Description
C6	14/03/22	Construction C06 - updates
C5	03/03/22	Construction C05 - updates
C4	30/12/21	Construction C04 - updates

Project

31 Talbot Road
 London, N6 4QS

Client

David and Michelle Rose

Project number

080

Drawing name

Upper Second Floor Plan
 Existing

Drawing number

080_EX_113

Date

Jan 2021

Issue

C6

Scale / Format


1:50 / A3

Project Status

Construction

General notes:

Do not scale from drawings.
Errors to be reported immediately to the Architect.
To be read in conjunction with all relevant Architects', Services and Structural Engineers' drawings.
All existing site, tree and building information has been compiled from different sources. All dimensions to be checked on site.

 

Rev.	Date	Description
C2	13/10/21	Construction C02 - updates
C1	18/06/21	Construction C01
T1	20/04/21	Tender T01
P1	15/01/21	Planning issue

Project number

080

Project

**31 Talbot Road
London, N6 4QS**

Client

David and Michelle Rose

Drawing number

080_EX_200

Drawing name

**Front Elevation
Existing**


Date	Jan 2021	Issue
Scale / Format	1:50 / A3	
Project Status	Tender	C2



18 Ashwin Street
 London E8 3DL
 T 07815453778 E info@emileve.co.uk
 www.emileve.co.uk

General notes:

Do not scale from drawings.
 Errors to be reported immediately to the Architect.
 To be read in conjunction with all relevant Architects', Services and Structural Engineers' drawings.
 All existing site, tree and building information has been compiled from different sources. All dimensions to be checked on site.

 

C2	13/10/21	Construction C02 - updates
C1	18/06/21	Construction C01
T1	20/04/21	Tender T01
P1	15/01/21	Planning issue
Rev.	Date	Description

Project number

080

Project

**31 Talbot Road
 London, N6 4QS**

Client

David and Michelle Rose

Drawing number

080_EX_201

Drawing name

**Rear Elevation
 Existing**

Date	Jan 2021	Issue
Scale / Format	1:50 / A3	
Project Status	Tender	C2


Neighbouring outrigger extension



18 Ashwin Street
London E8 3DL
T 07815453778 E info@emileve.co.uk
www.emileve.co.uk

General notes:

Do not scale from drawings.
Errors to be reported immediately to the Architect.
To be read in conjunction with all relevant Architects', Services and Structural Engineers' drawings.
All existing site, tree and building information has been compiled from different sources. All dimensions to be checked on site.

 

Rev.	Date	Description
C2	13/10/21	Construction C02 - updates
C1	18/06/21	Construction C01
T1	20/04/21	Tender T01
P1	15/01/21	Planning issue

Project number

080

Project

**31 Talbot Road
London, N6 4QS**

Client

David and Michelle Rose

Drawing number


080_EX_300

Drawing name

**Section A
Existing**

Date	Jan 2021	Issue
Scale / Format	1:50 / A3	
Project Status	Tender	C2



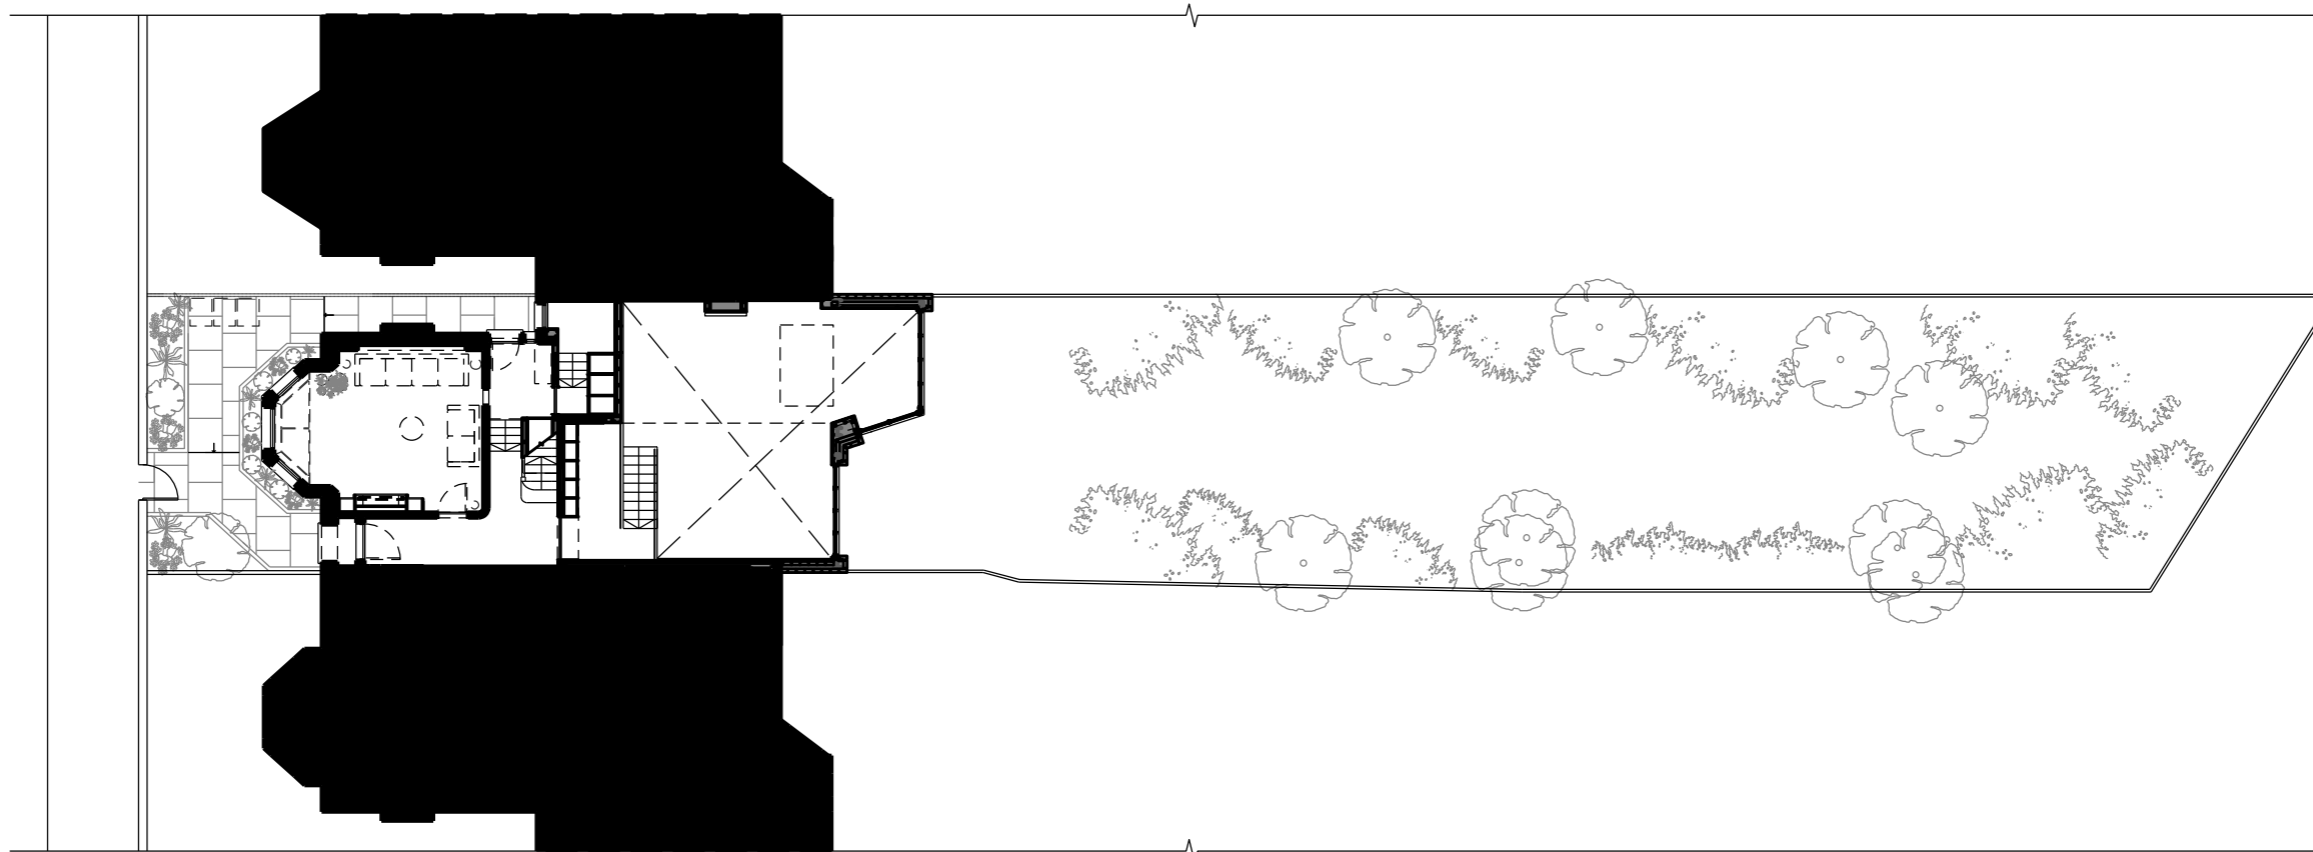

Emil Eve Architects

60a Windus Road
 London N16 6UP
 T 07805662839 E info@emileve.co.uk
 www.emileve.co.uk



General notes:

Do not scale from drawings.
 Errors to be reported immediately to the Architect.
 To be read in conjunction with all relevant Architects', Services and Structural Engineers' drawings.
 All existing site, tree and building information has been compiled from different sources. All dimensions to be checked on site.

Rev.	Date	Description
C6	14/03/22	Construction C06 - updates
C5	03/03/22	Construction C05 - updates
C4	30/12/21	Construction C04 - updates

Project

31 Talbot Road
 London, N6 4QS

Client

David and Michelle Rose

Project number

080

Drawing name

Site Plan
 Proposed PRESS

Date

Jan 2021

Scale / Format

1:200 / A3

Project Status

Construction

Drawing number

080_PR_105

Issue

C6



Emil Eve Architects

60a Windus Road
 London N16 6UP
 T 07805662839 E info@emileve.co.uk
 www.emileve.co.uk



General notes:

Do not scale from drawings.
 Errors to be reported immediately to the Architect.
 To be read in conjunction with all relevant Architects', Services and Structural Engineers' drawings.
 All existing site, tree and building information has been compiled from different sources. All dimensions to be checked on site.

Rev.	Date	Description
C6	14/03/22	Construction C06 - updates
C5	03/03/22	Construction C05 - updates
C4	30/12/21	Construction C04 - updates

Project

31 Talbot Road
 London, N6 4QS

Client

David and Michelle Rose

Project number

080

Drawing name

Lower Ground Floor Plan
 Proposed PRESS

Date

Jan 2021

Scale / Format

1:50 / A3

Project Status


Construction

Drawing number

080_PR_109


Issue

C6

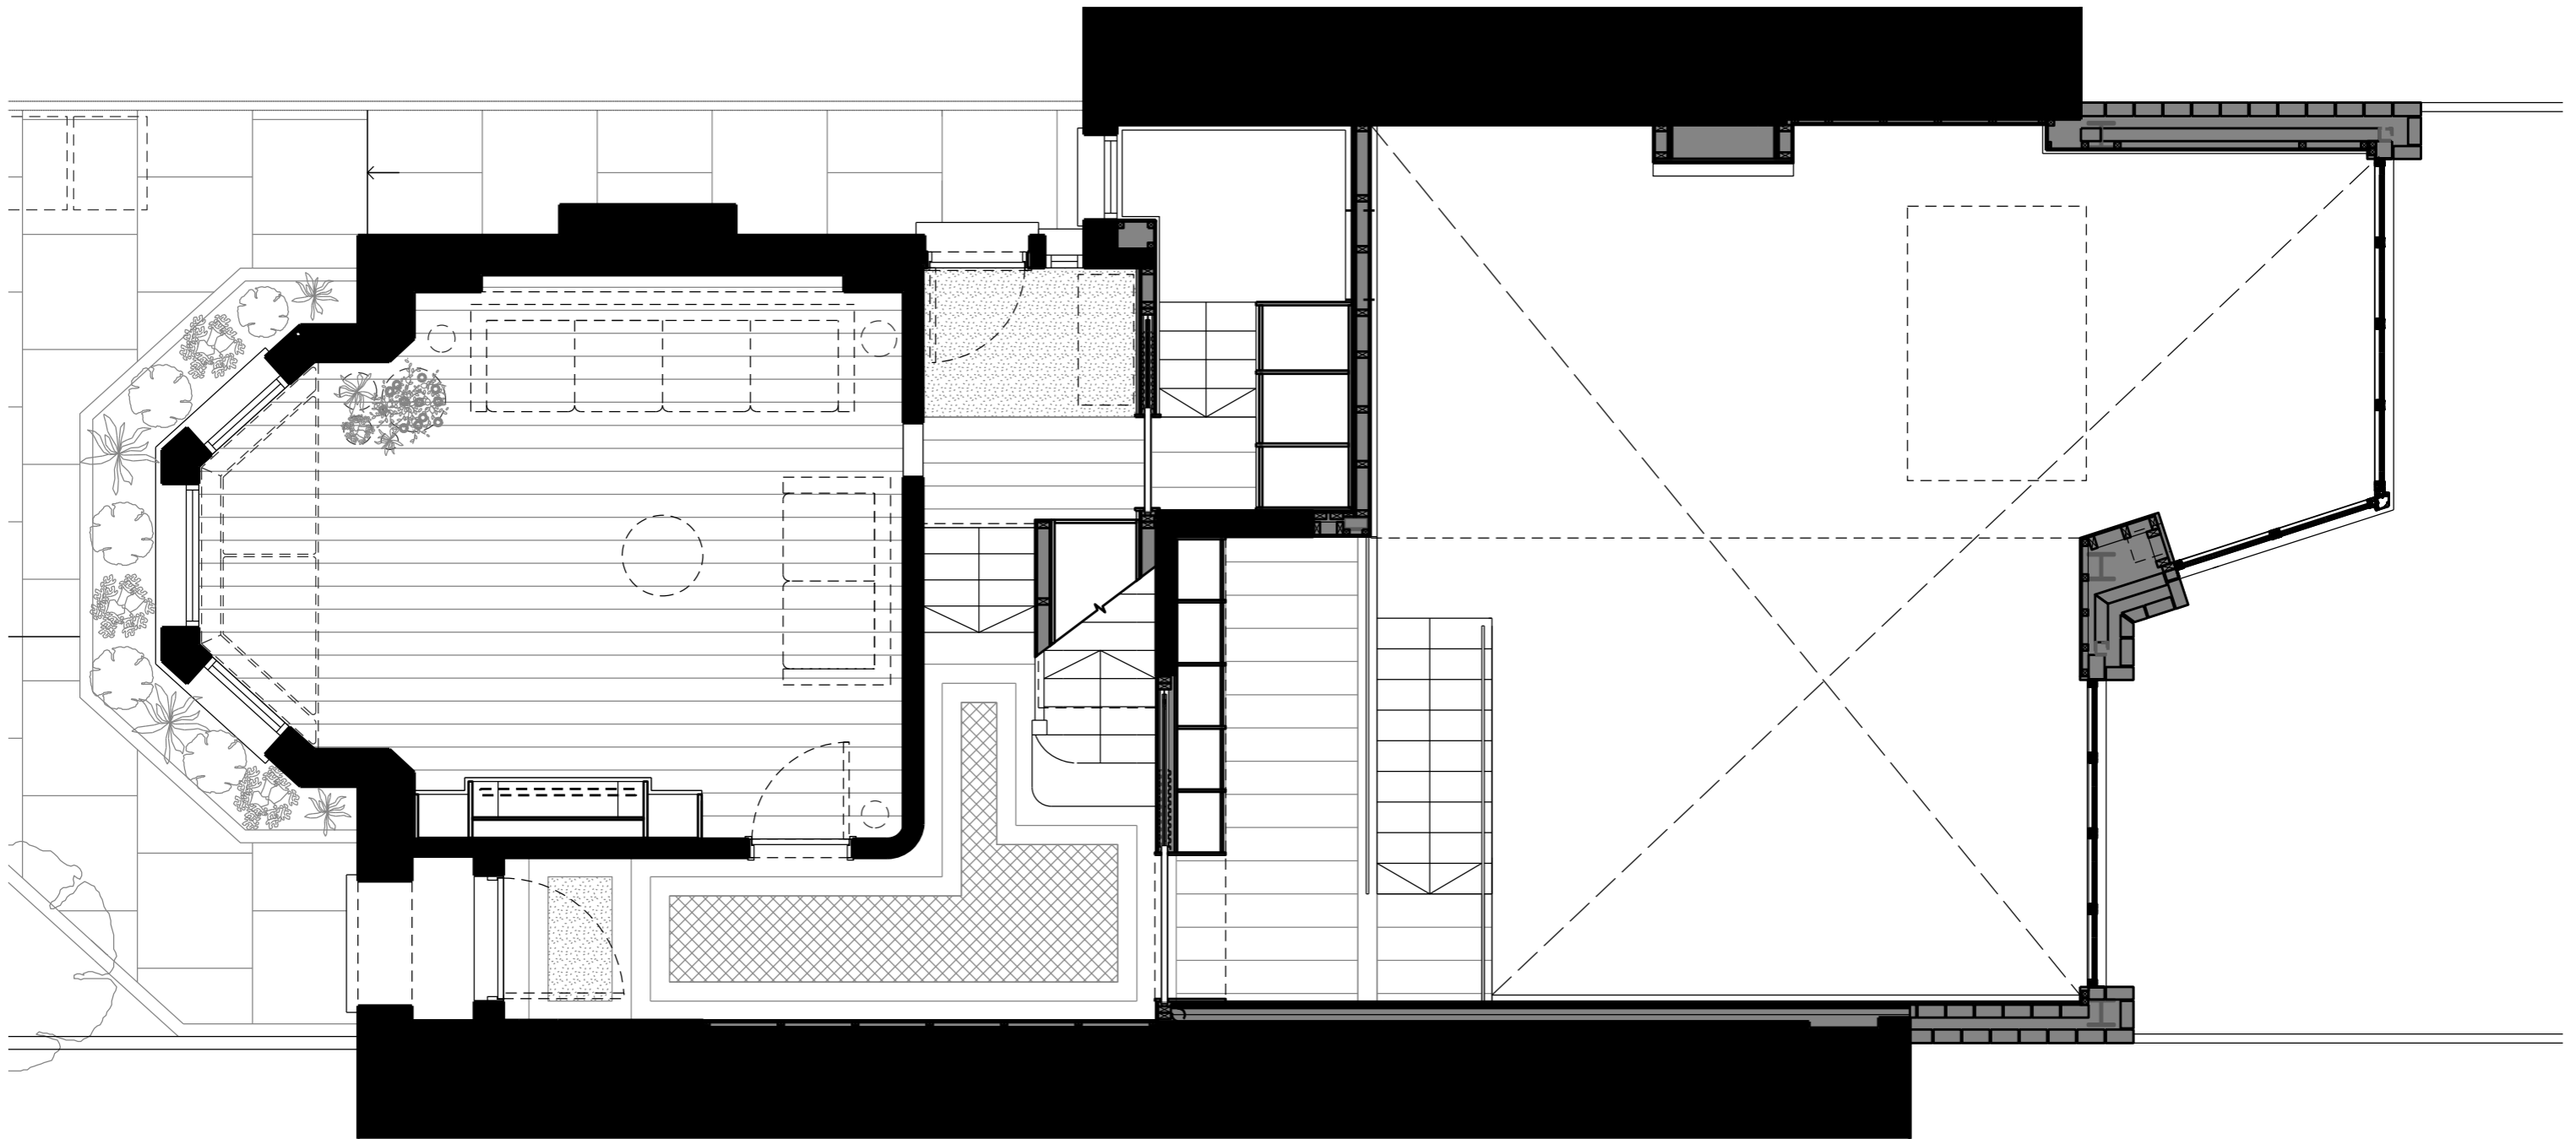

Emil Eve Architects

60a Windus Road
 London N16 6UP
 T 07805662839 E info@emileve.co.uk
 www.emileve.co.uk

 

General notes:

Do not scale from drawings.
 Errors to be reported immediately to the Architect.
 To be read in conjunction with all relevant Architects', Services and Structural Engineers' drawings.
 All existing site, tree and building information has been compiled from different sources. All dimensions to be checked on site.

Rev.	Date	Description
C6	14/03/22	Construction C06 - updates
C5	03/03/22	Construction C05 - updates
C4	30/12/21	Construction C04 - updates

Project

31 Talbot Road
 London, N6 4QS

Client

David and Michelle Rose

Project number

080

Drawing name

Ground Floor Plan
 Proposed PRESS

Date

Jan 2021

Scale / Format

1:50 / A3

Project Status

Construction

Drawing number

080_PR_110


Issue

C6



Emil Eve Architects

60a Windus Road
 London N16 6UP
 T 07805662839 E info@emileve.co.uk
 www.emileve.co.uk

 

General notes:

Do not scale from drawings.
 Errors to be reported immediately to the Architect.
 To be read in conjunction with all relevant Architects', Services and Structural Engineers' drawings.
 All existing site, tree and building information has been compiled from different sources. All dimensions to be checked on site.

Rev.	Date	Description
C6	14/03/22	Construction C06 - updates
C5	03/03/22	Construction C05 - updates
C4	30/12/21	Construction C04 - updates

Project

31 Talbot Road
 London, N6 4QS

Client

David and Michelle Rose

Project number

080

Drawing name

First Floor Plan
 Proposed PRESS

Date

Jan 2021

Scale / Format

1:50 / A3

Project Status


Construction

Drawing number

080_PR_111

Issue

C6

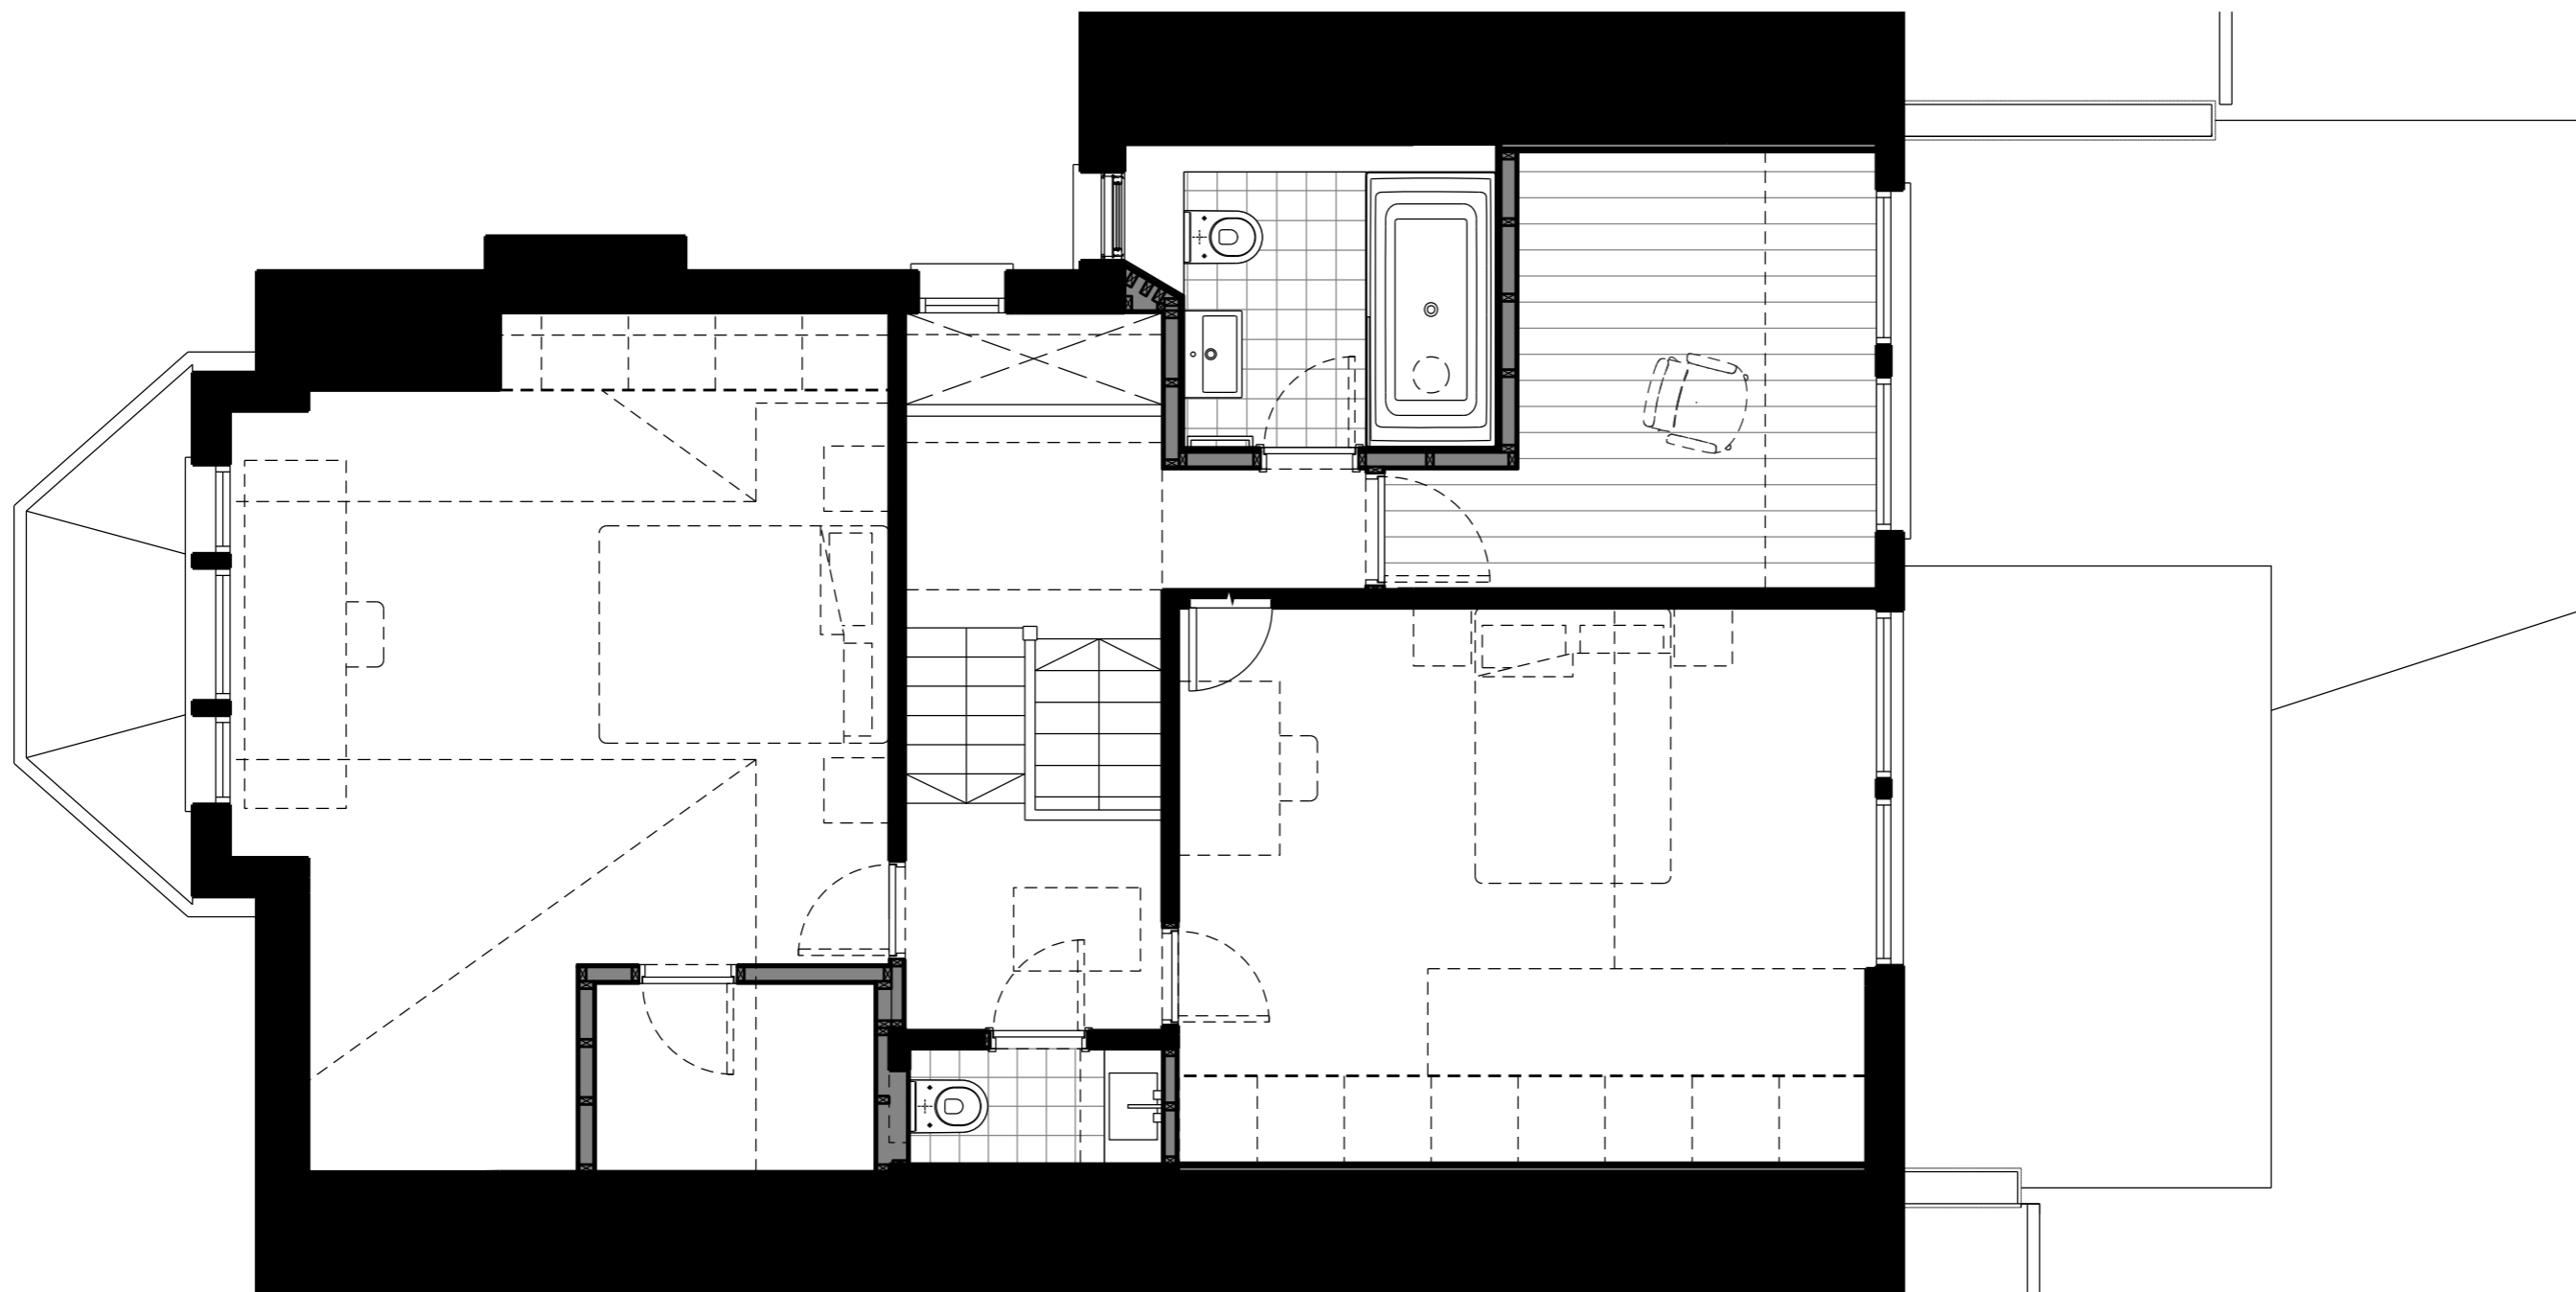

Emil Eve Architects

60a Windus Road
 London N16 6UP
 T 07805662839 E info@emileve.co.uk
 www.emileve.co.uk



General notes:

Do not scale from drawings.
 Errors to be reported immediately to the Architect.
 To be read in conjunction with all relevant Architects', Services and Structural Engineers' drawings.
 All existing site, tree and building information has been compiled from different sources. All dimensions to be checked on site.

Rev.	Date	Description
C6	14/03/22	Construction C06 - updates
C5	03/03/22	Construction C05 - updates
C4	30/12/21	Construction C04 - updates

Project

31 Talbot Road
 London, N6 4QS

Client

David and Michelle Rose

Project number

080

Drawing name

Second Floor Plan
 Proposed PRESS

Date

Jan 2021

Scale / Format

1:50 / A3

Project Status


Construction

Drawing number

080_PR_112

Issue

C6

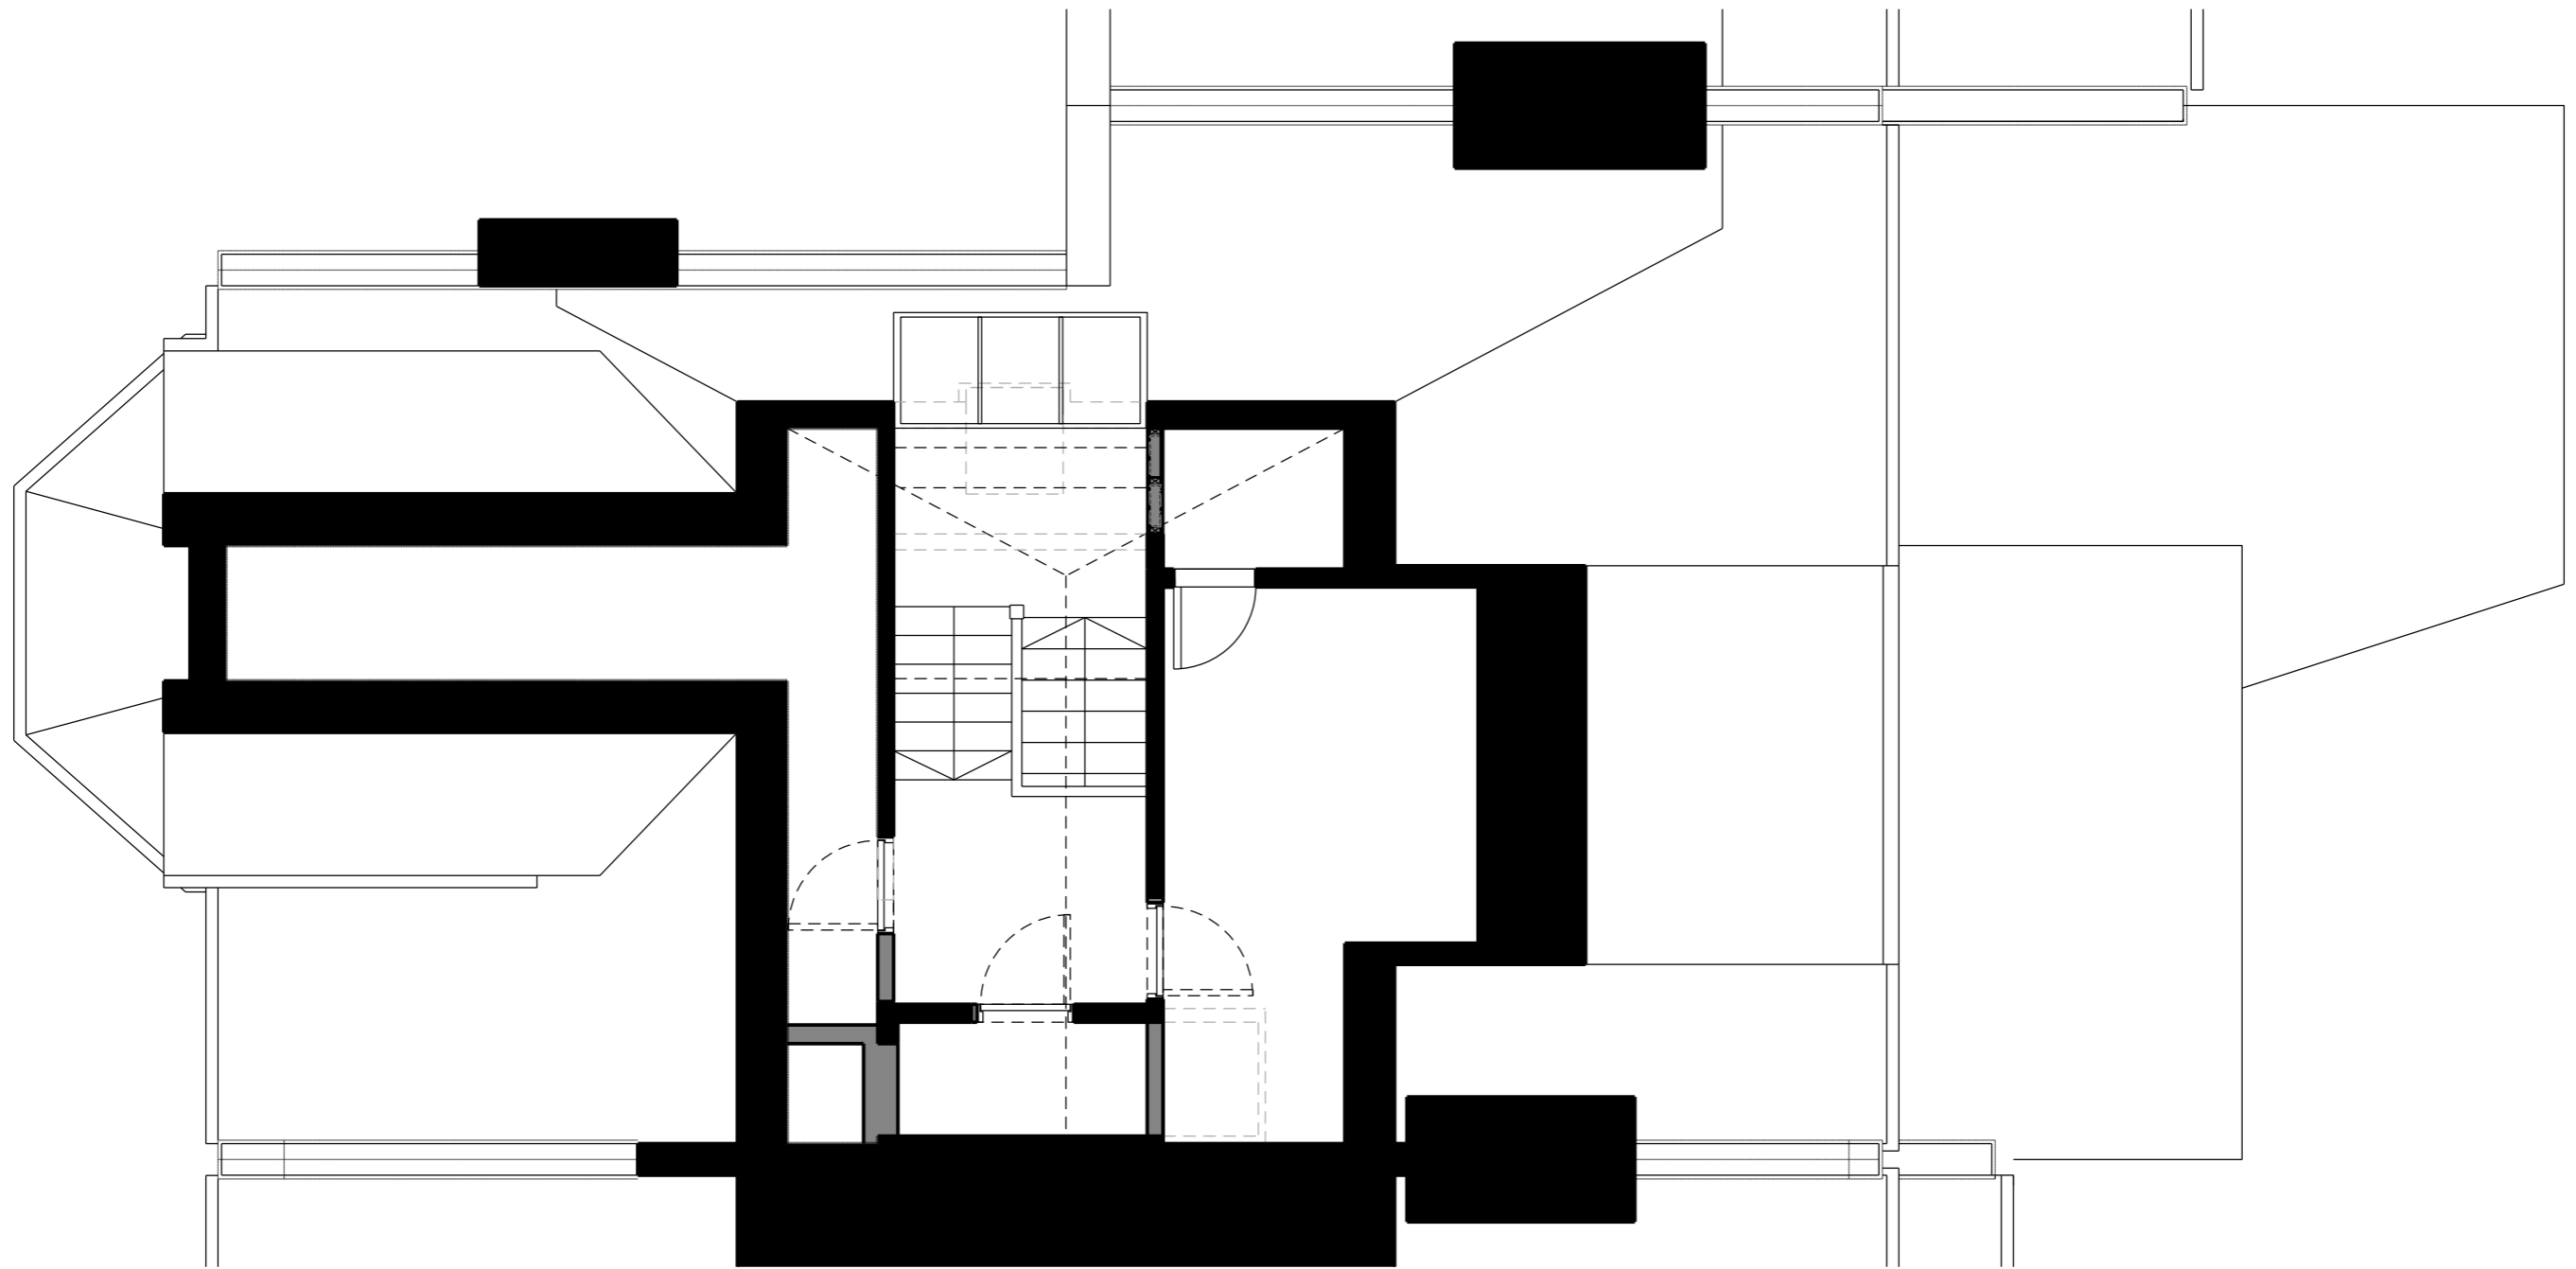

Emil Eve Architects

60a Windus Road
 London N16 6UP
 T 07805662839 E info@emileve.co.uk
 www.emileve.co.uk



General notes:

Do not scale from drawings.
 Errors to be reported immediately to the Architect.
 To be read in conjunction with all relevant Architects', Services and Structural Engineers' drawings.
 All existing site, tree and building information has been compiled from different sources. All dimensions to be checked on site.

Rev.	Date	Description
C6	14/03/22	Construction C06 - updates
C5	03/03/22	Construction C05 - updates
C4	30/12/21	Construction C04 - updates

Project

31 Talbot Road
 London, N6 4QS

Client

David and Michelle Rose

Project number

080

Drawing name

Upper Second Floor Plan
 Proposed PRESS

Date

Jan 2021

Scale / Format

1:50 / A3

Project Status

Construction

Drawing number


080_PR_113

Issue

C6

General notes:

Do not scale from drawings.
Errors to be reported immediately to the Architect.
To be read in conjunction with all relevant Architects', Services and Structural Engineers' drawings.
All existing site, tree and building information has been compiled from different sources. All dimensions to be checked on site.

 

Rev.	Date	Description
C2	13/10/21	Construction C02 - updates
C1	18/06/21	Construction C01
T1	20/04/21	Tender T01
P1	15/01/21	Planning issue

Project number

080

Project

**31 Talbot Road
London, N6 4QS**

Client

David and Michelle Rose

Drawing number

080_PR_200

Drawing name

**Front Elevation
Proposed PRESS**


Date	Jan 2021	Issue
Scale / Format	1:50 / A3	
Project Status	Tender	C2



18 Ashwin Street
 London E8 3DL
 T 07815453778 E info@emileve.co.uk
 www.emileve.co.uk

General notes:

Do not scale from drawings.
 Errors to be reported immediately to the Architect.
 To be read in conjunction with all relevant Architects', Services and Structural Engineers' drawings.
 All existing site, tree and building information has been compiled from different sources. All dimensions to be checked on site.

 

Rev.	Date	Description
C2	13/10/21	Construction C02 - updates
C1	18/06/21	Construction C01
T1	20/04/21	Tender T01
P1	15/01/21	Planning issue

Project number

080

Project

**31 Talbot Road
 London, N6 4QS**

Client

David and Michelle Rose

Drawing number

080_PR_201

Drawing name

**Rear Elevation
 Proposed**

Date Jan 2021 Issue

Scale / Format 1:50 / A3

Project Status Tender **C2**



Talbot Road Section A

