


A

B

C

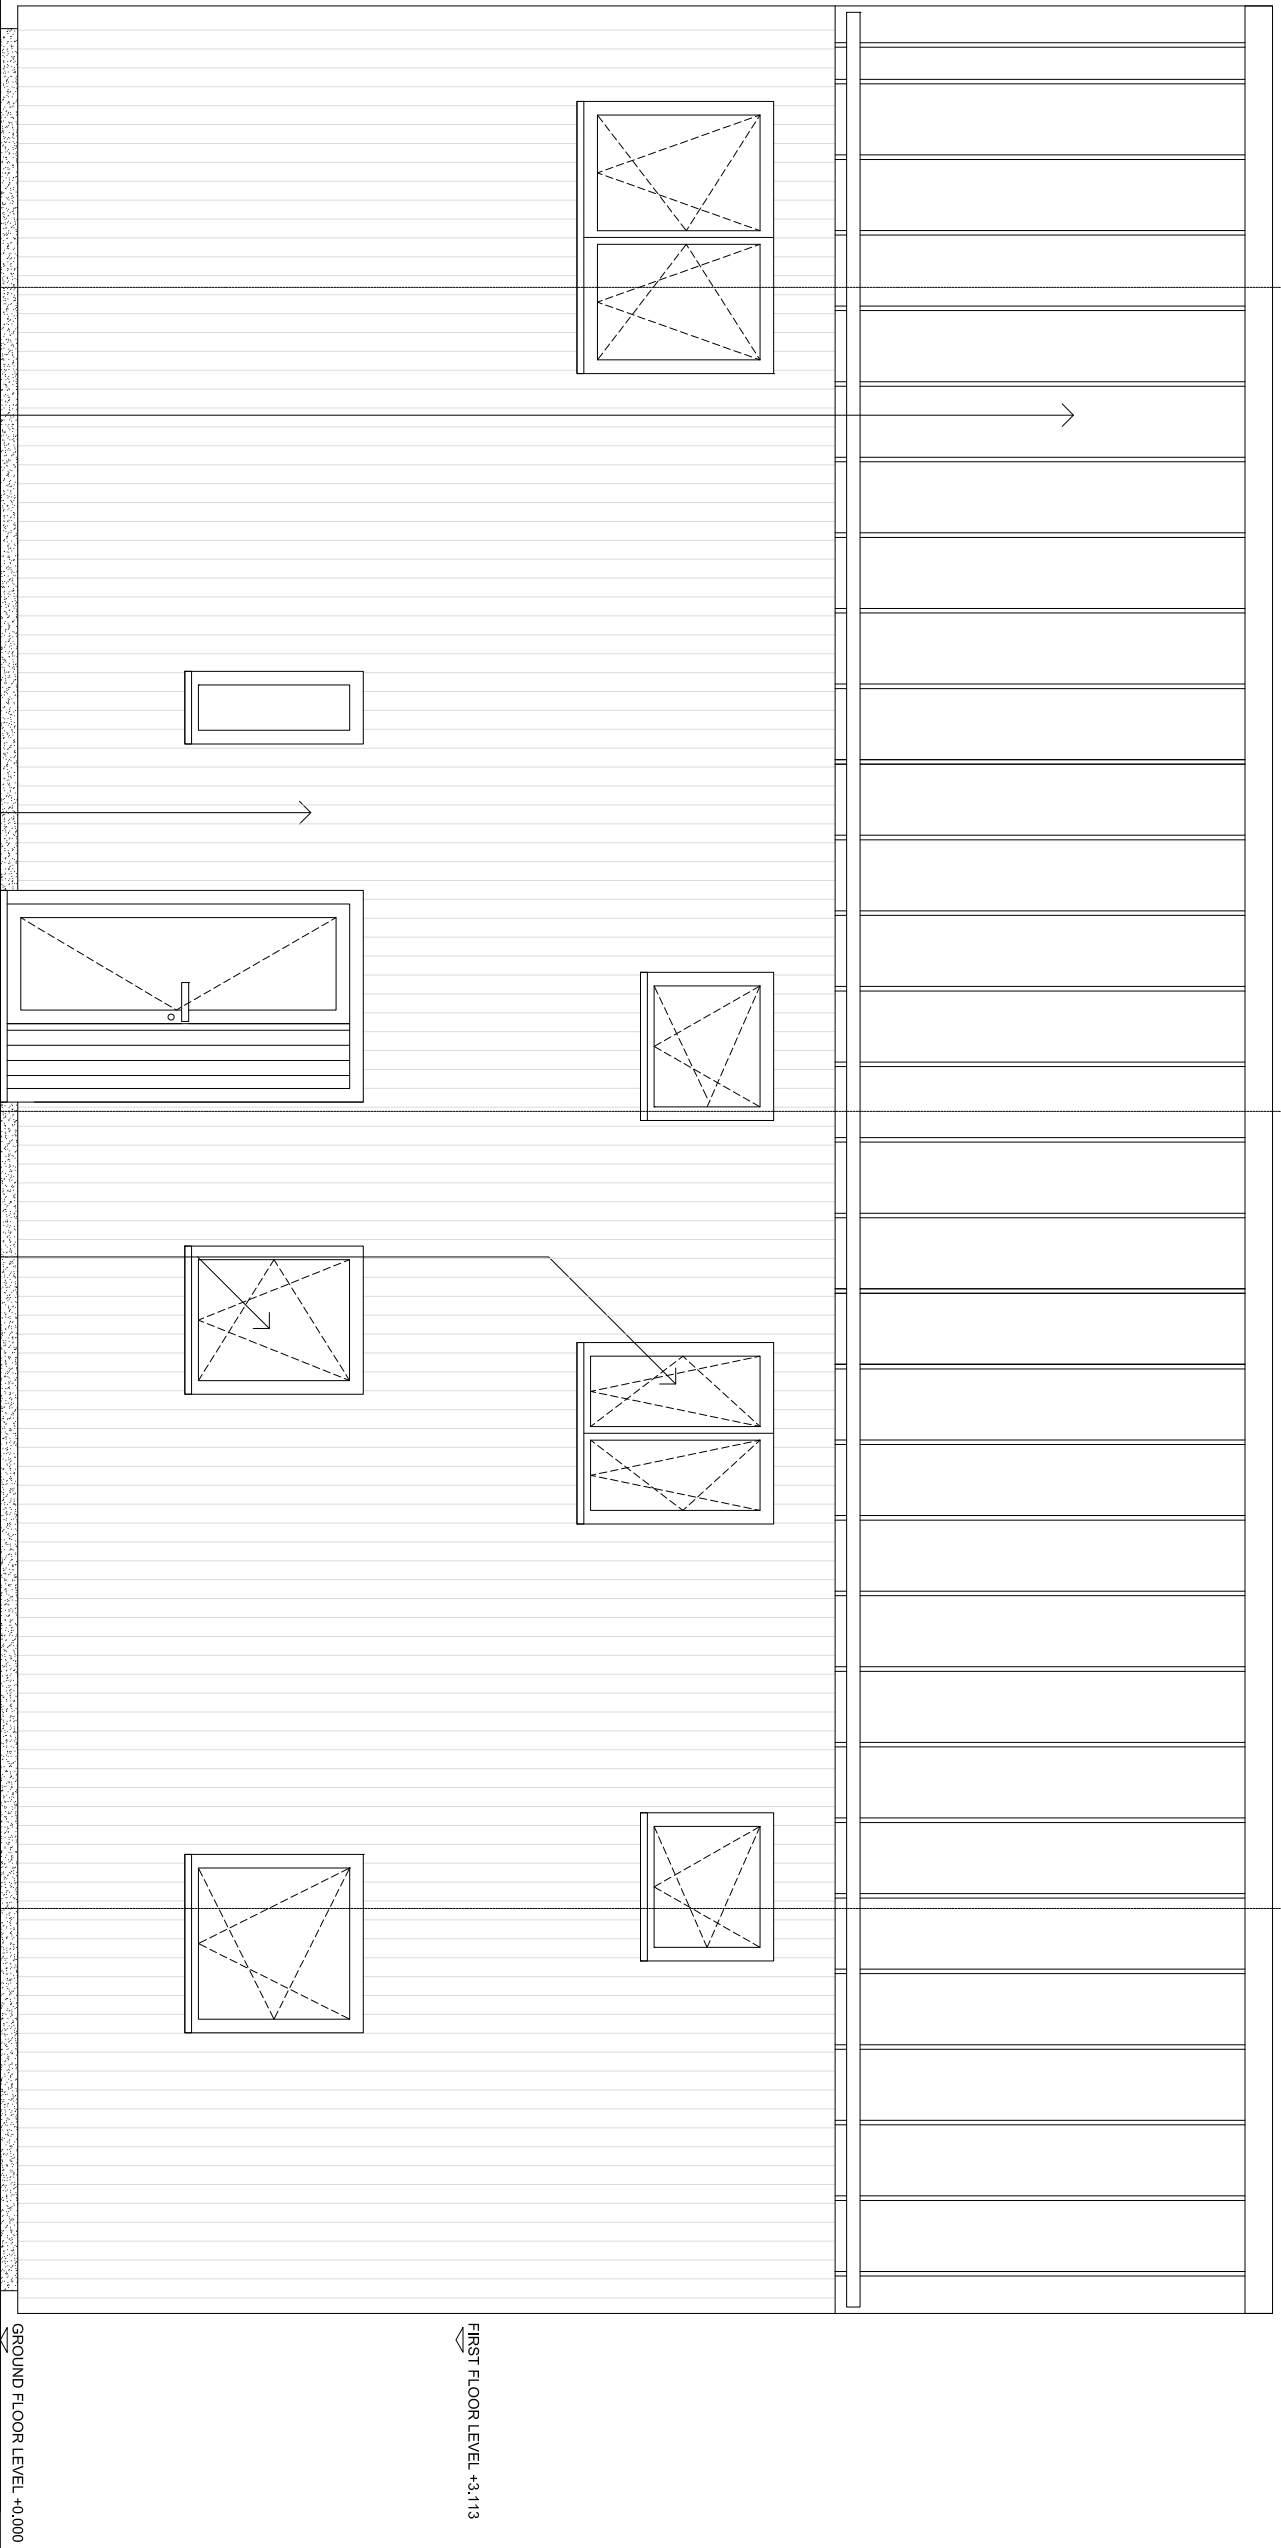


P V PANELS
WITH ZINC
TRIM AT ROOF

VERTICAL
BLACK
PAINTED
TIMBER
BOARDS AT
ALL FACADES

GREY MATT FINISH
ALUMINIUM FRAMING
TO ALL WINDOWS
AND DOORS

PROPOSED WEST ELEVATION

SCALE 1:50

 

GRESFORD
ARCHITECTS

Unit C1
3 Brindbury St
M16 8JN
t: +44 (0) 20 7249 1855
e: info@gresfordarchitects.co.uk
f: +44 (0) 7512 5410

PROJECT TITLE
Downend Water Tower
Northfields
Chevalley, Berkshire

DRAWING TITLE
Proposed West Elevation

REV DATE DESCRIPTION
DRAWING ISSUE
Planning
CLIENT
TPWG LTD

SCALE 1/50@A3
DATE May 2013
DWG NO. 4006_121
DRAWN TG
CHECKED TG
REVISION A