


8m  
6  
4  
2  
0 1 2 3 4  
this scale bar should measure 80cm/4cm when printed @ A1/A3

NOTES  
ALL DIMENSIONS TO BE CHECKED  
ON SITE PRIOR TO COMMENCE-  
MENT OF WORK. NO SCALING.  
ANY DISCREPANCIES TO BE  
REPORTED TO THE ARCHITECT. ©

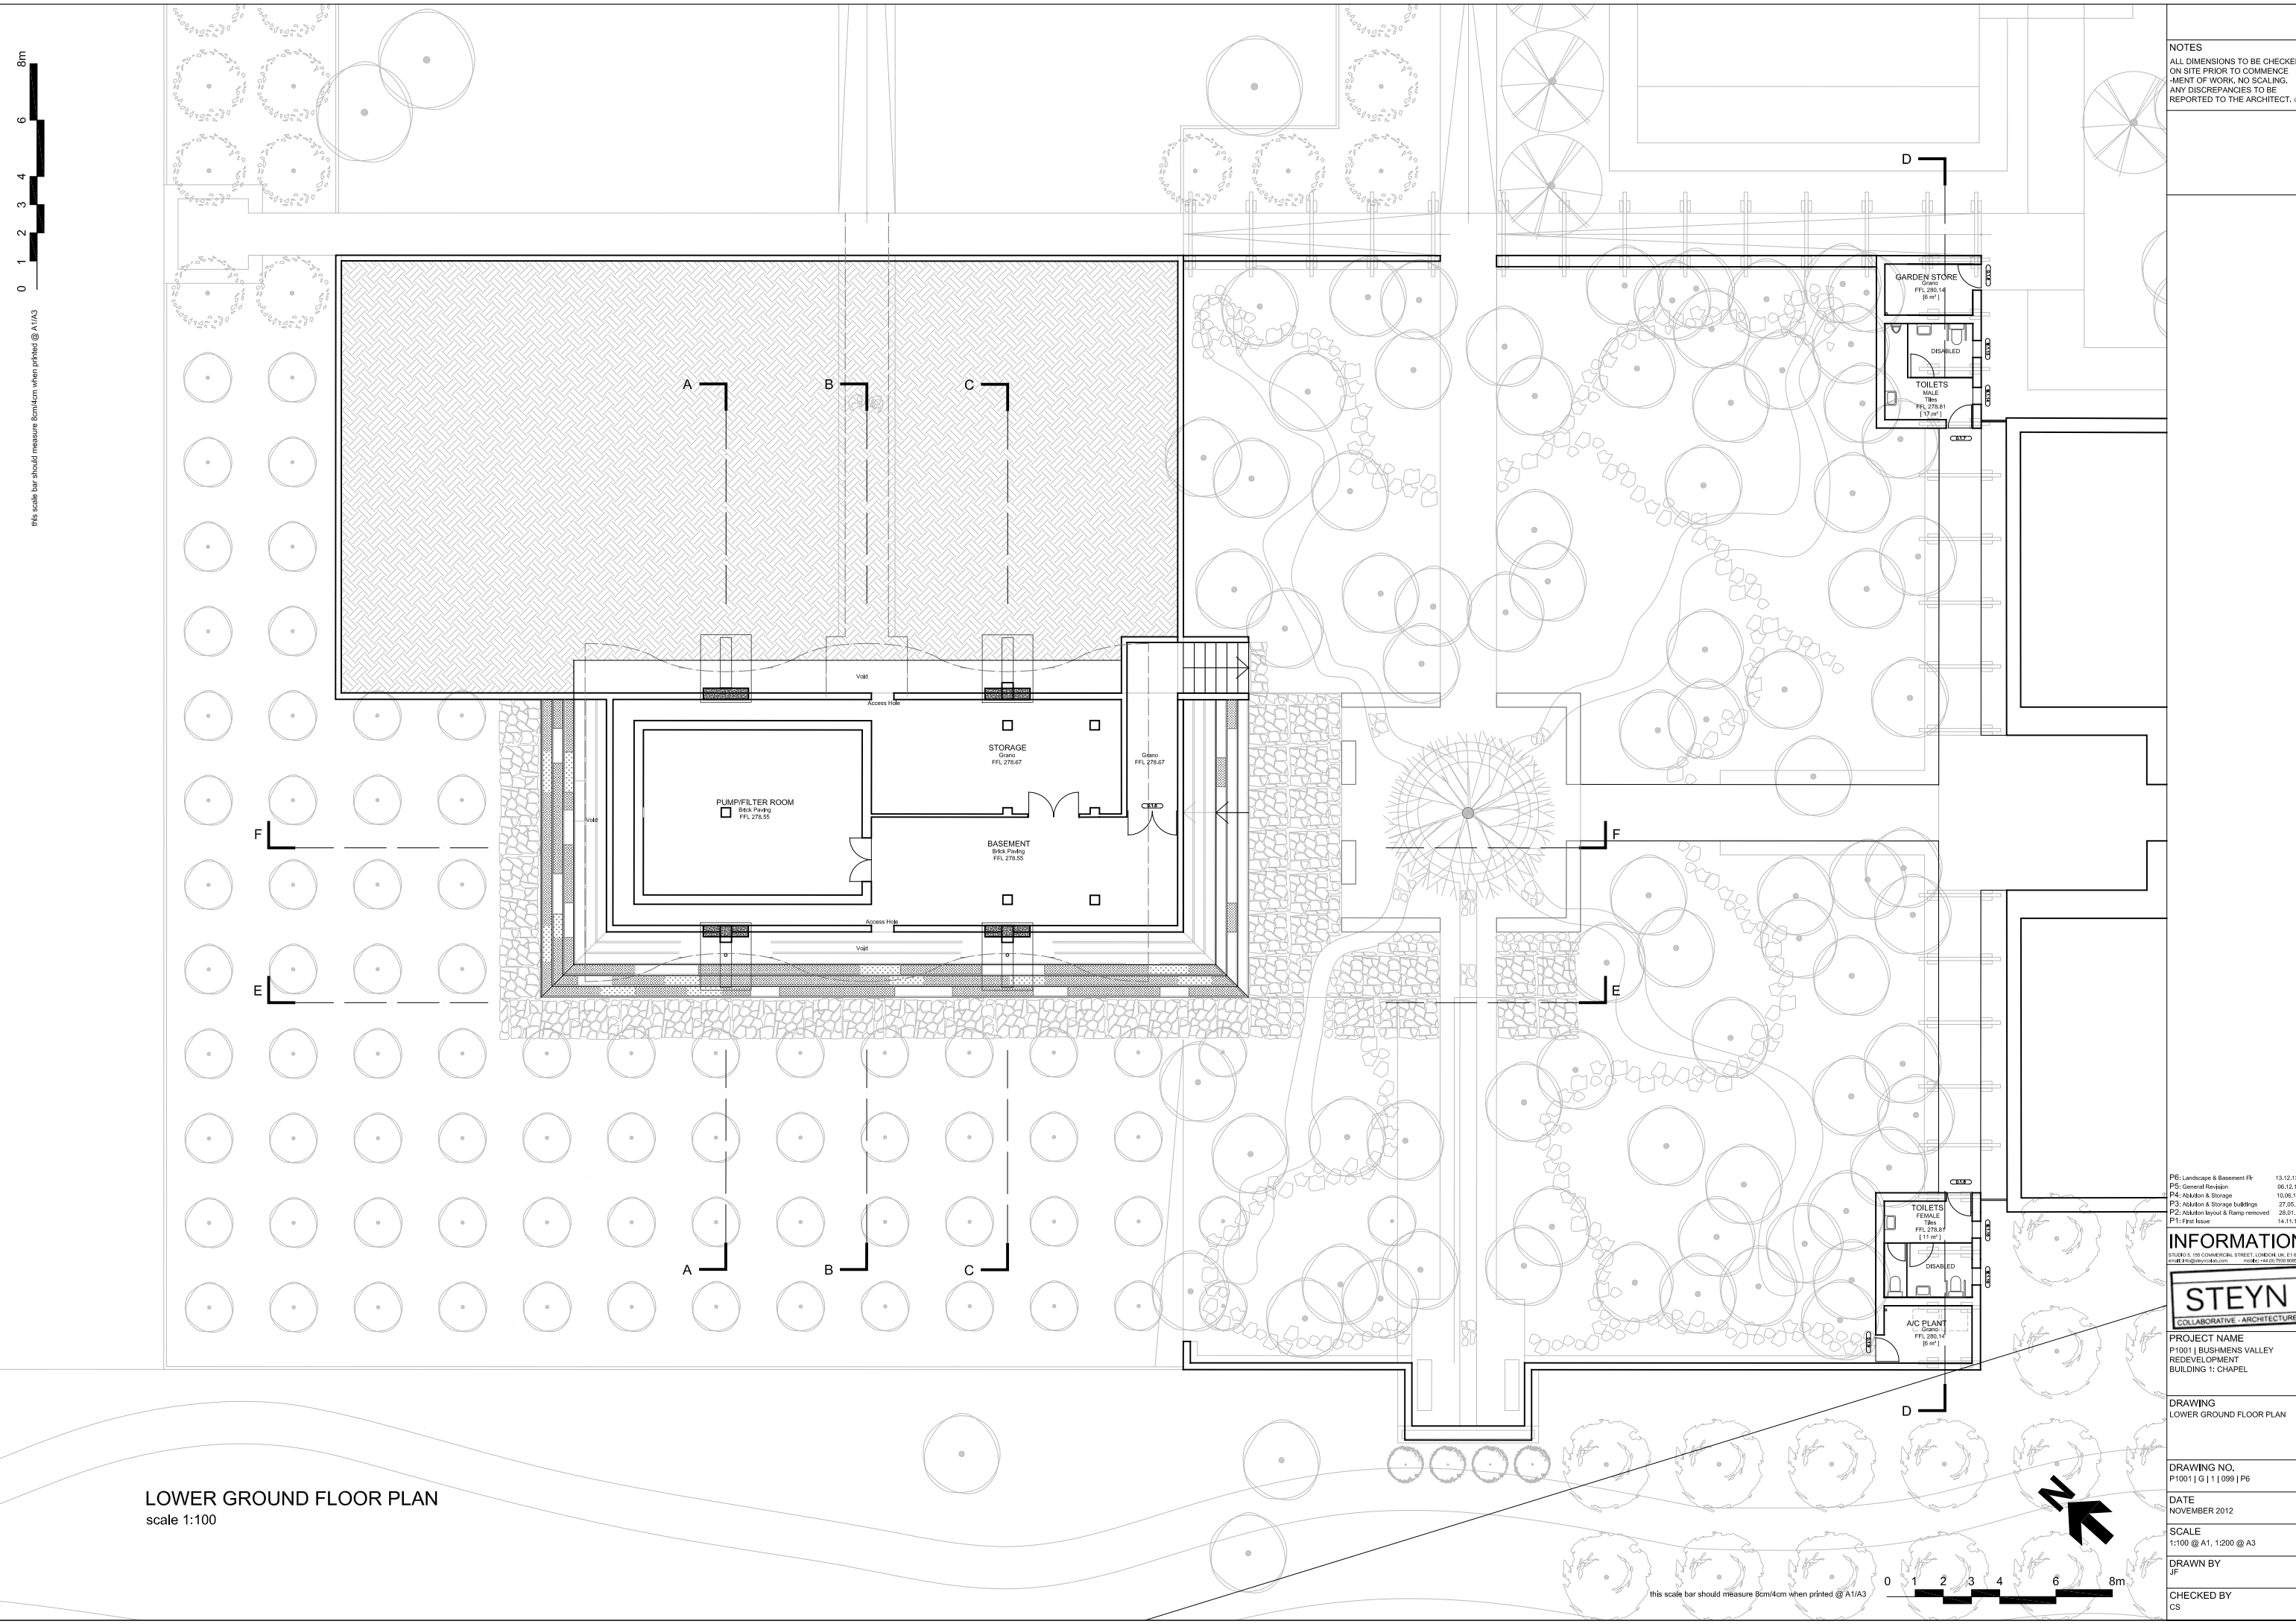

LOWER GROUND FLOOR PLAN  
scale 1:100

P6: Landscape & Basement FR 13.12.13  
P5: General Revision 06.12.13  
P4: Abolition & Storage 10.09.13  
P3: Abolition & Storage build/stop 27.05.13  
P2: Abolition layout & Ramp removed 26.01.13  
P1: First Issue 14.11.12

INFORMATION  
STUDIO: 100 COMBESLAW STREET, LONDON, UK, E14 6LE  
PHONE: +44 (0)20 8996 9600  
EMAIL: info@steyn.co.uk

**STEYN**  
COLLABORATIVE ARCHITECTURE

PROJECT NAME  
P1001 | BUSHMENS VALLEY  
REDEVELOPMENT  
BUILDING 1: CHAPEL

DRAWING  
LOWER GROUND FLOOR PLAN

DRAWING NO.  
P1001 | G | 1 | 099 | P6

DATE  
NOVEMBER 2012

SCALE  
1:100 @ A1, 1:200 @ A3

DRAWN BY  
JF

CHECKED BY  
CS

this scale bar should measure 80cm/4cm when printed @ A1/A3

