



Ground Floor Plan
Scale 1:100 @ A3



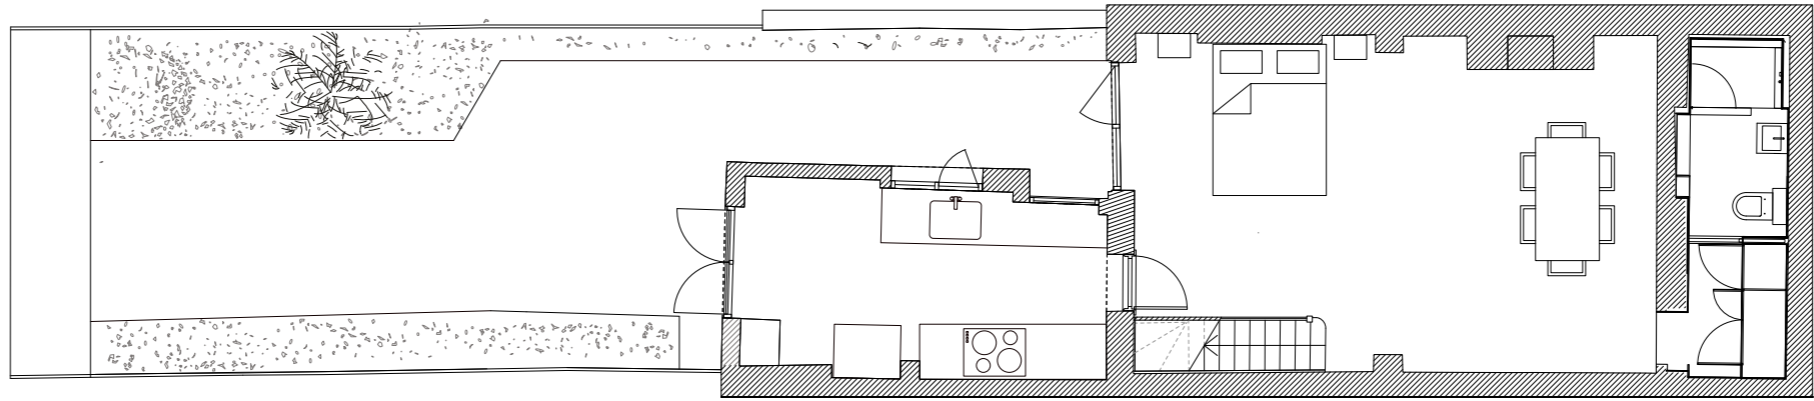

Before

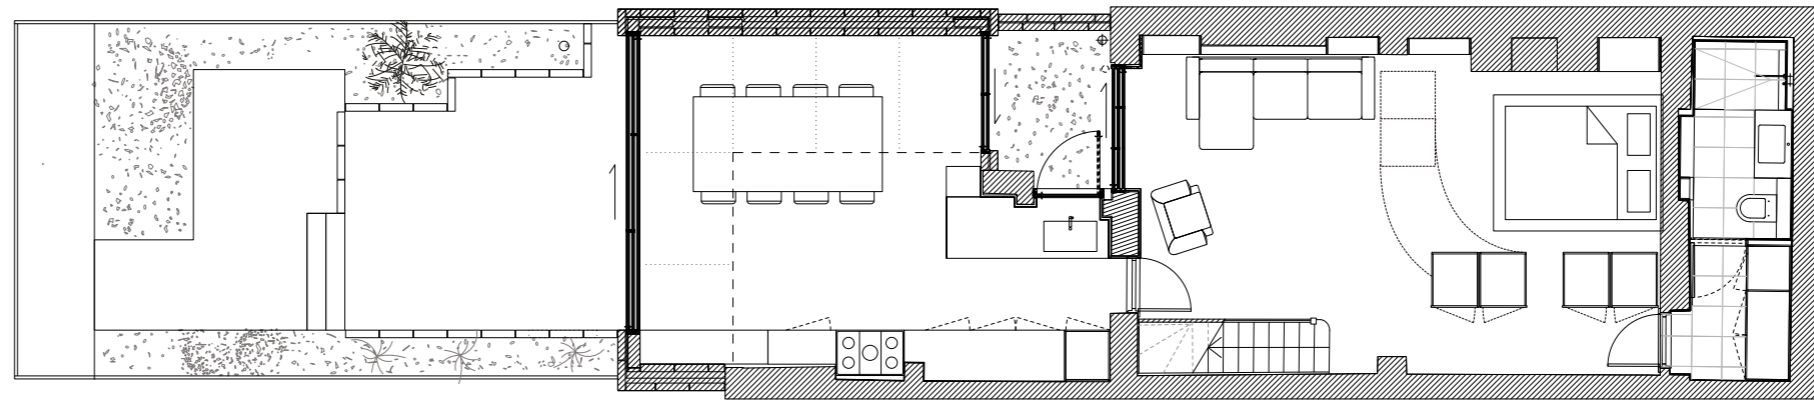


After





Section A-A
Scale 1:100 @ A3



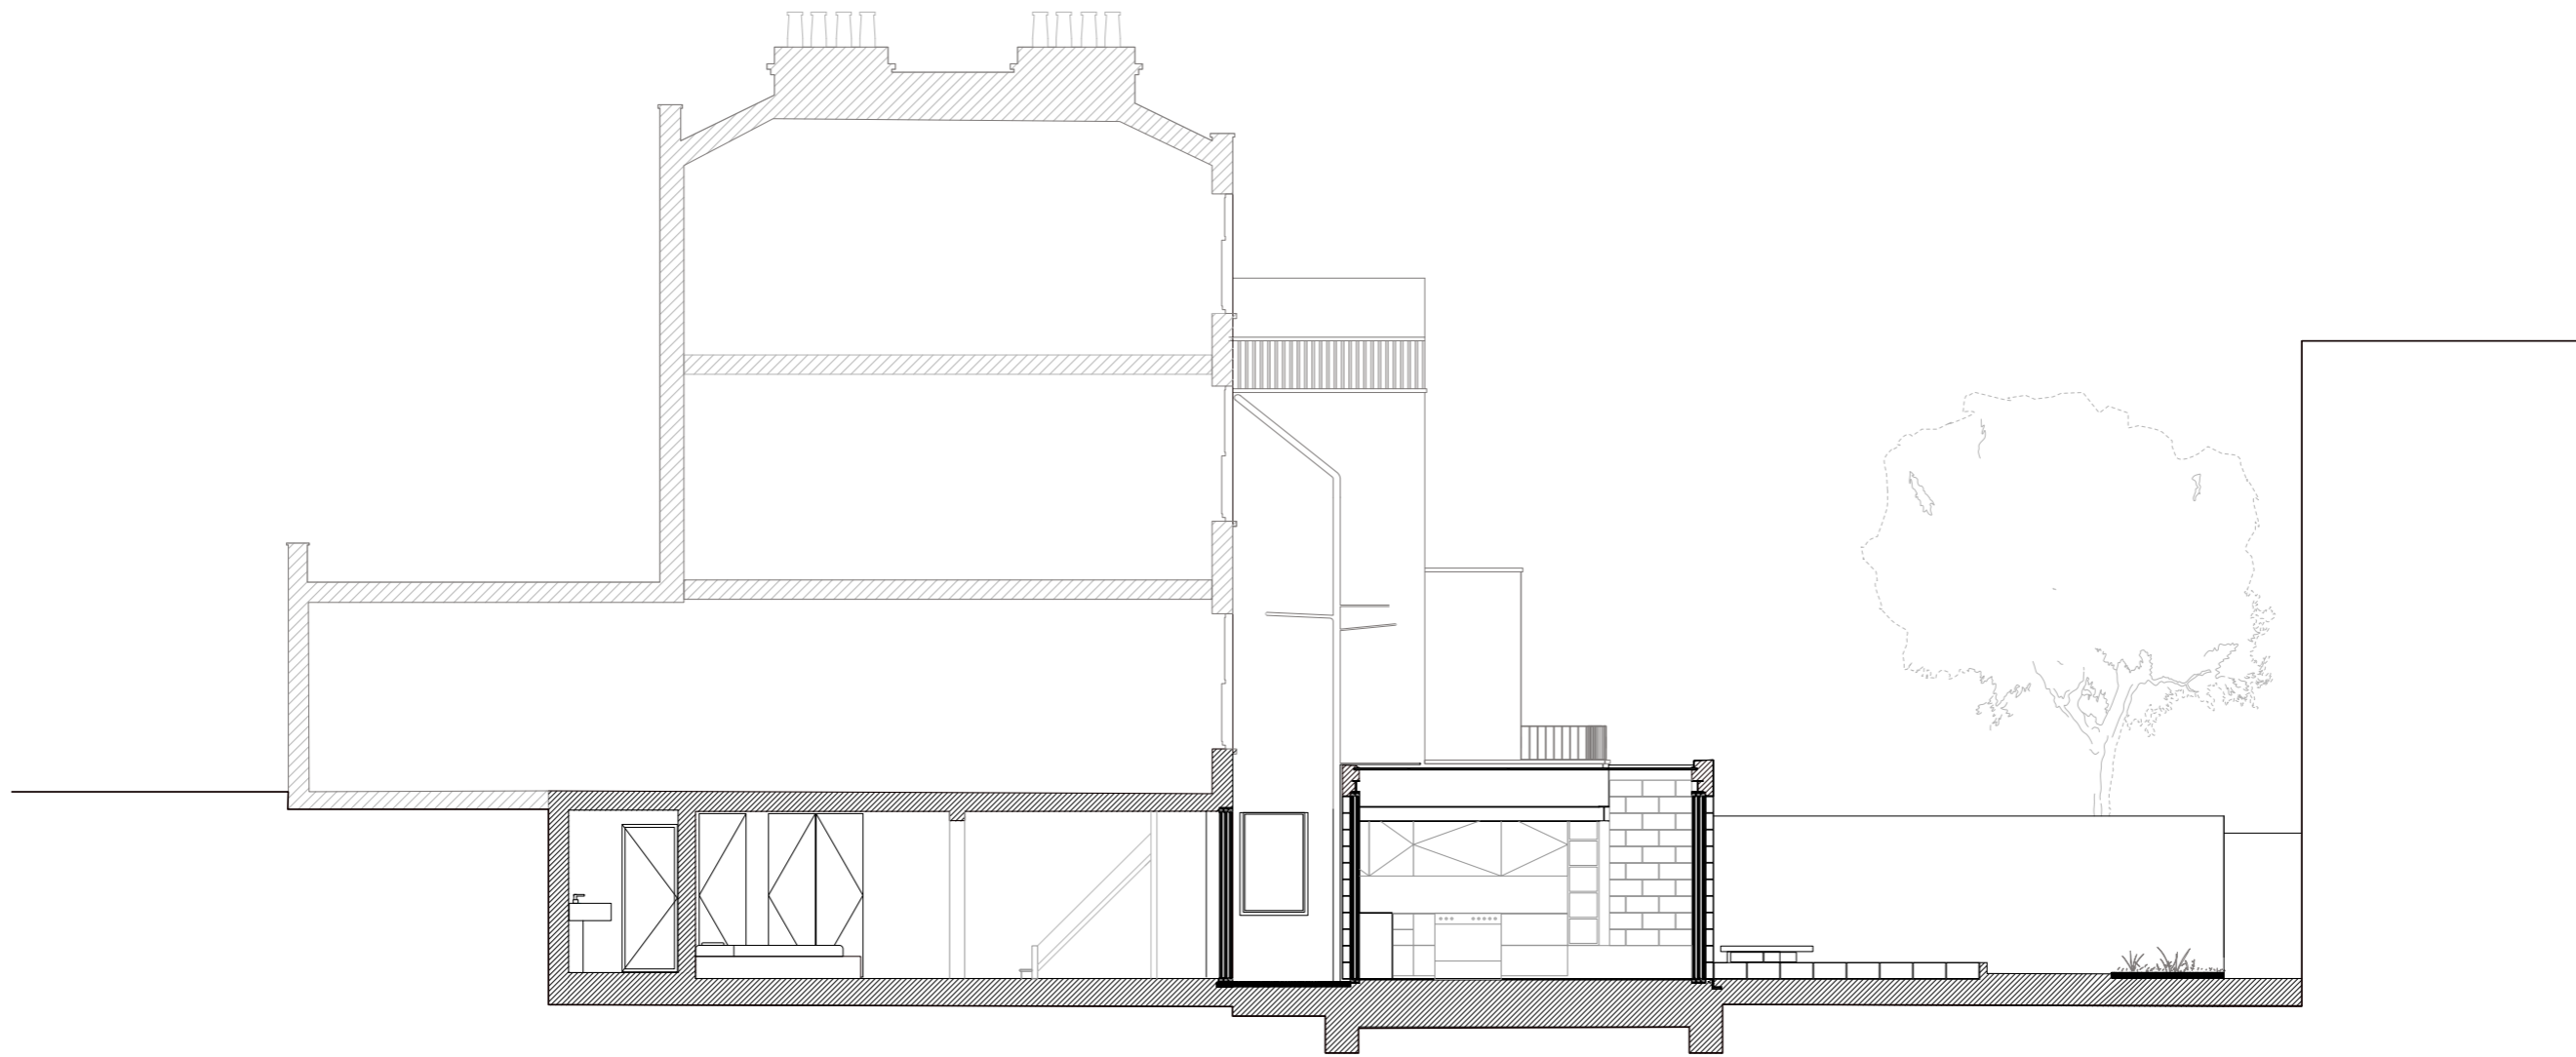

Section B-B
Scale 1:100 @ A3

